


0.
12/10

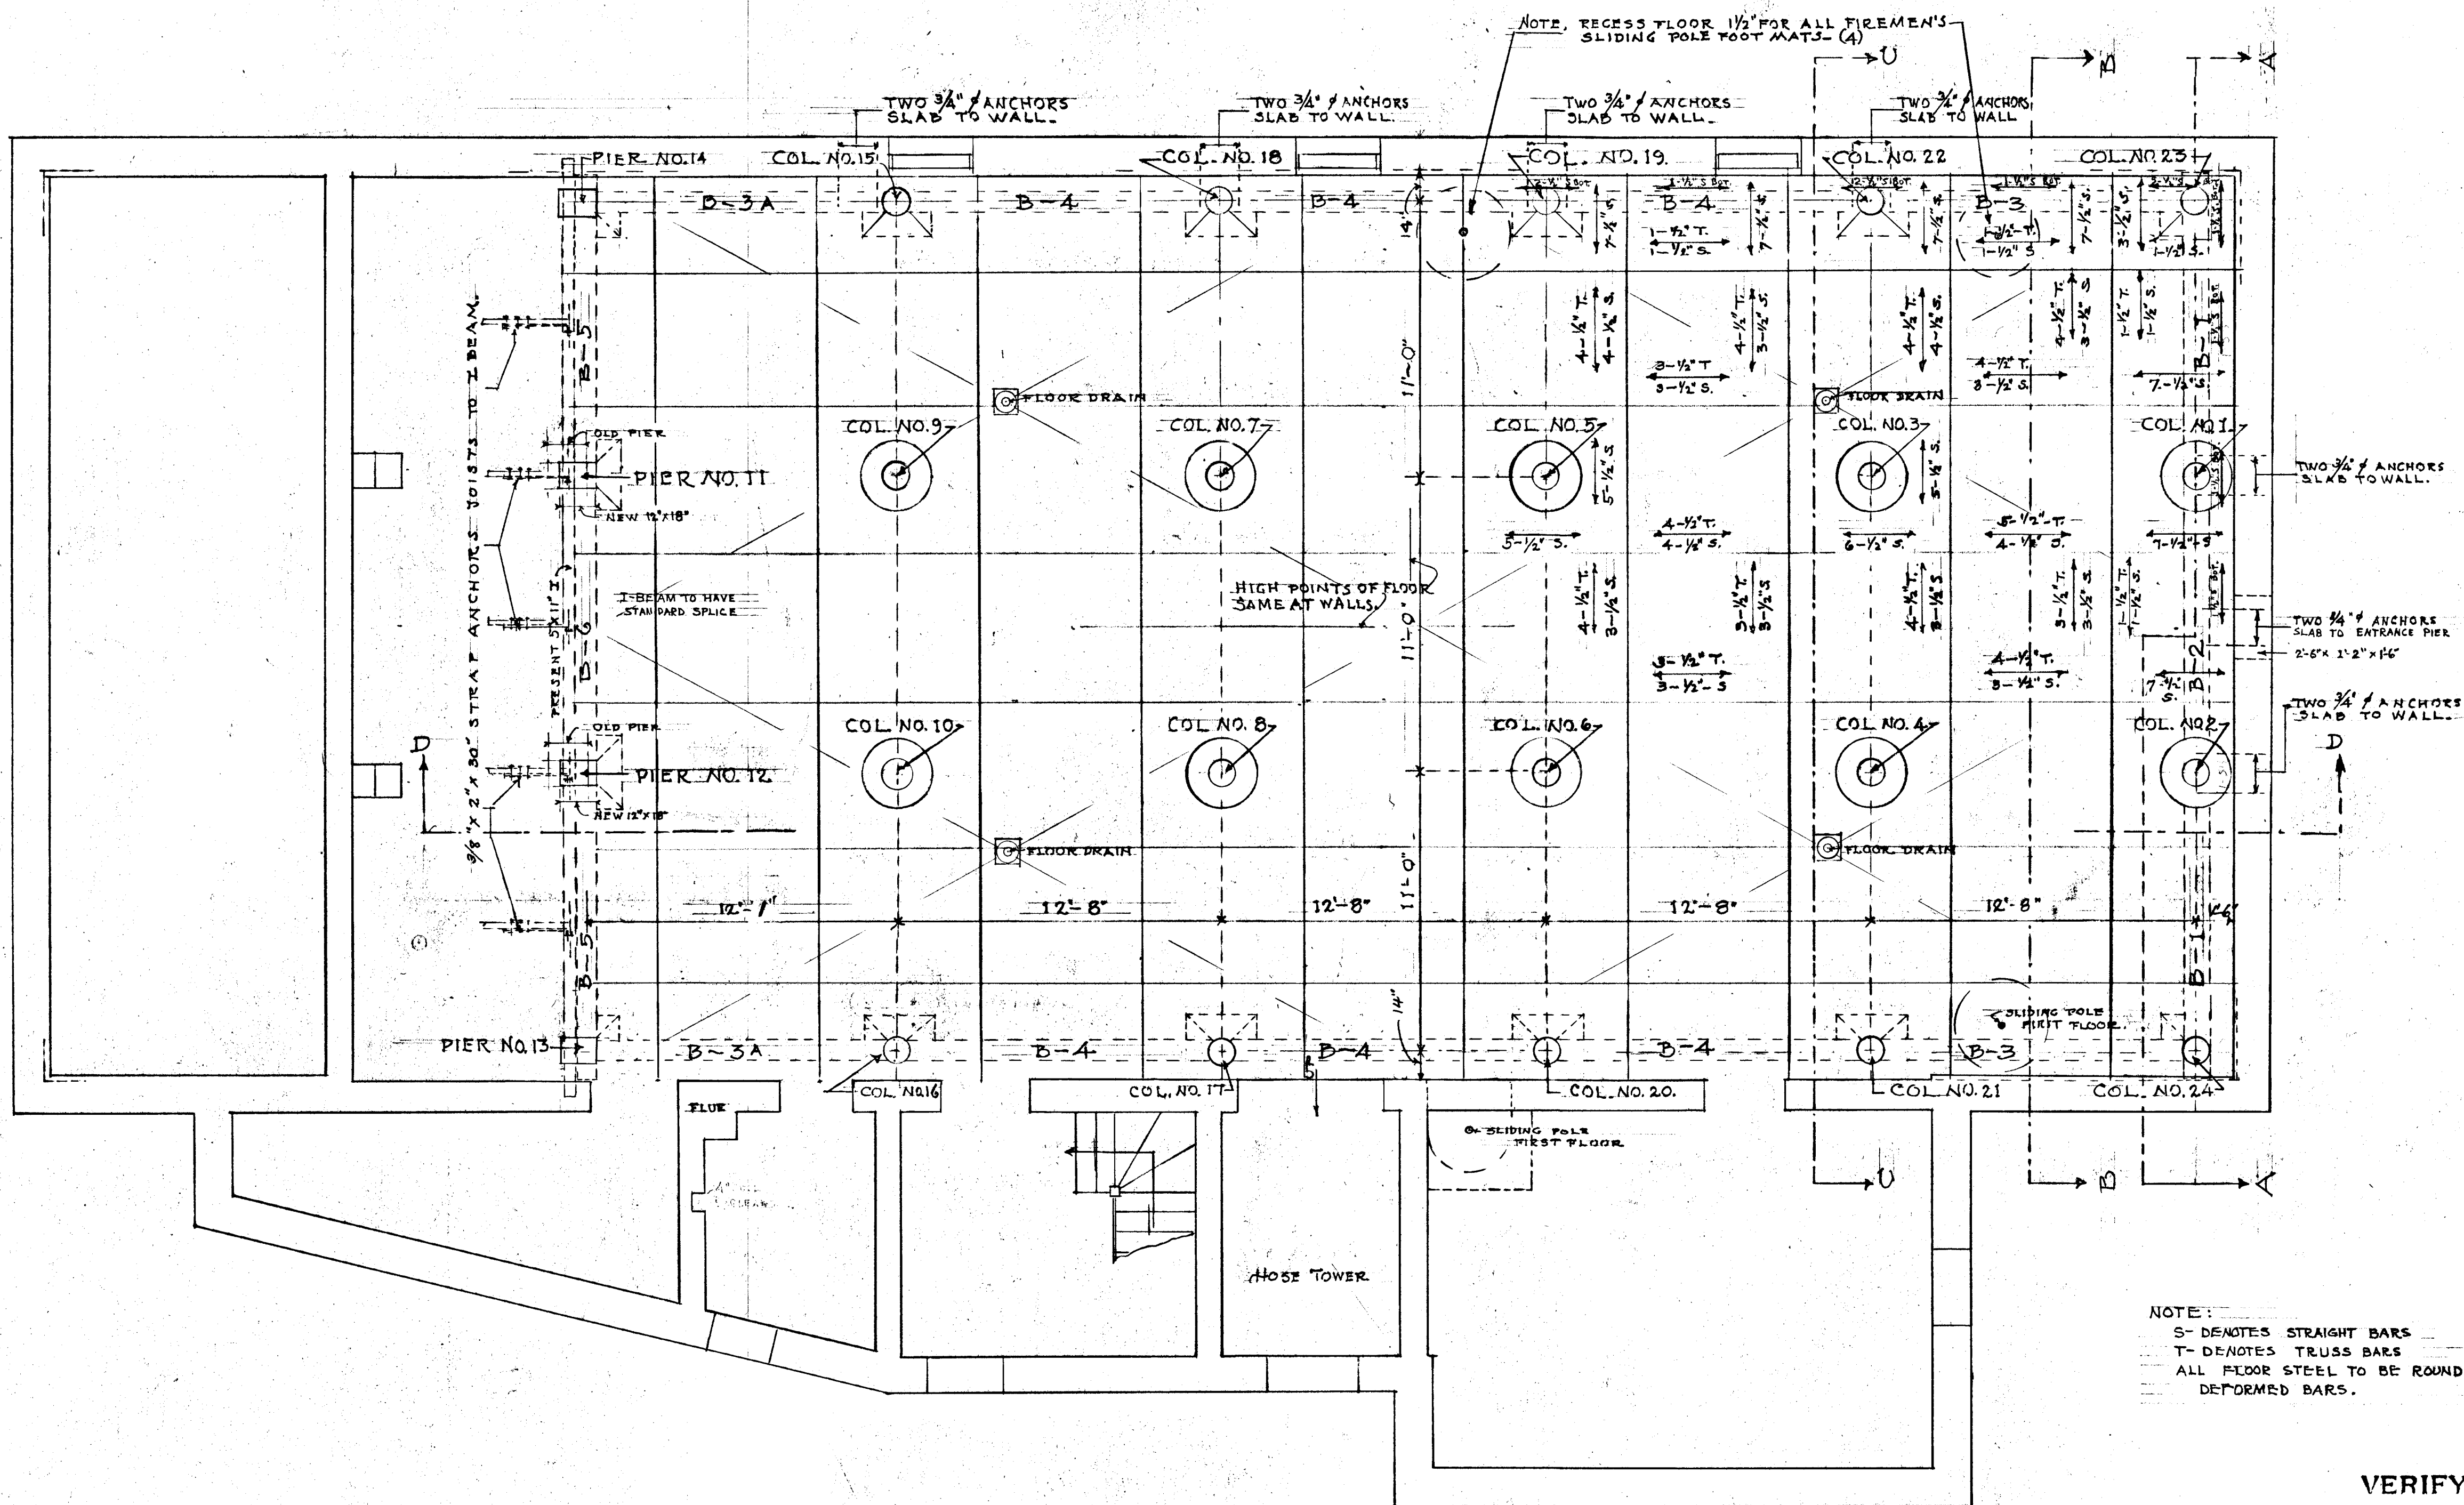

NOTE:
S- DENOTES STRAIGHT BARS
T- DENOTES TRUSS BARS
ALL FLOOR STEEL TO BE ROUND
DEFORMED BARS.

FIRST FLOOR FRAMING PLAN
SCALE 1/4 IN. = 1 FT.

VERIFY EXISTING
CONDITIONS AND
DIMENSIONS AT
BUILDING

DEPARTMENT OF ENGINEERING	
FIRE HOUSE NO. 15.	
NO. 8 FAIRFIELD AVE.	
HARTFORD, CONN.	
NEW CONCRETE FLOORS & REQUIRED ALTERATIONS	
Daniel J. Tancill, Inc. & Son, Inc.	
CIVIL ENGINEER	
NO. 09111C	
SHEET 3 OF 6 SHEETS	
DRAWN BY T.W.W.	
CHECKED BY	
DATE AUGUST 24, 1950	

0.
12/10