

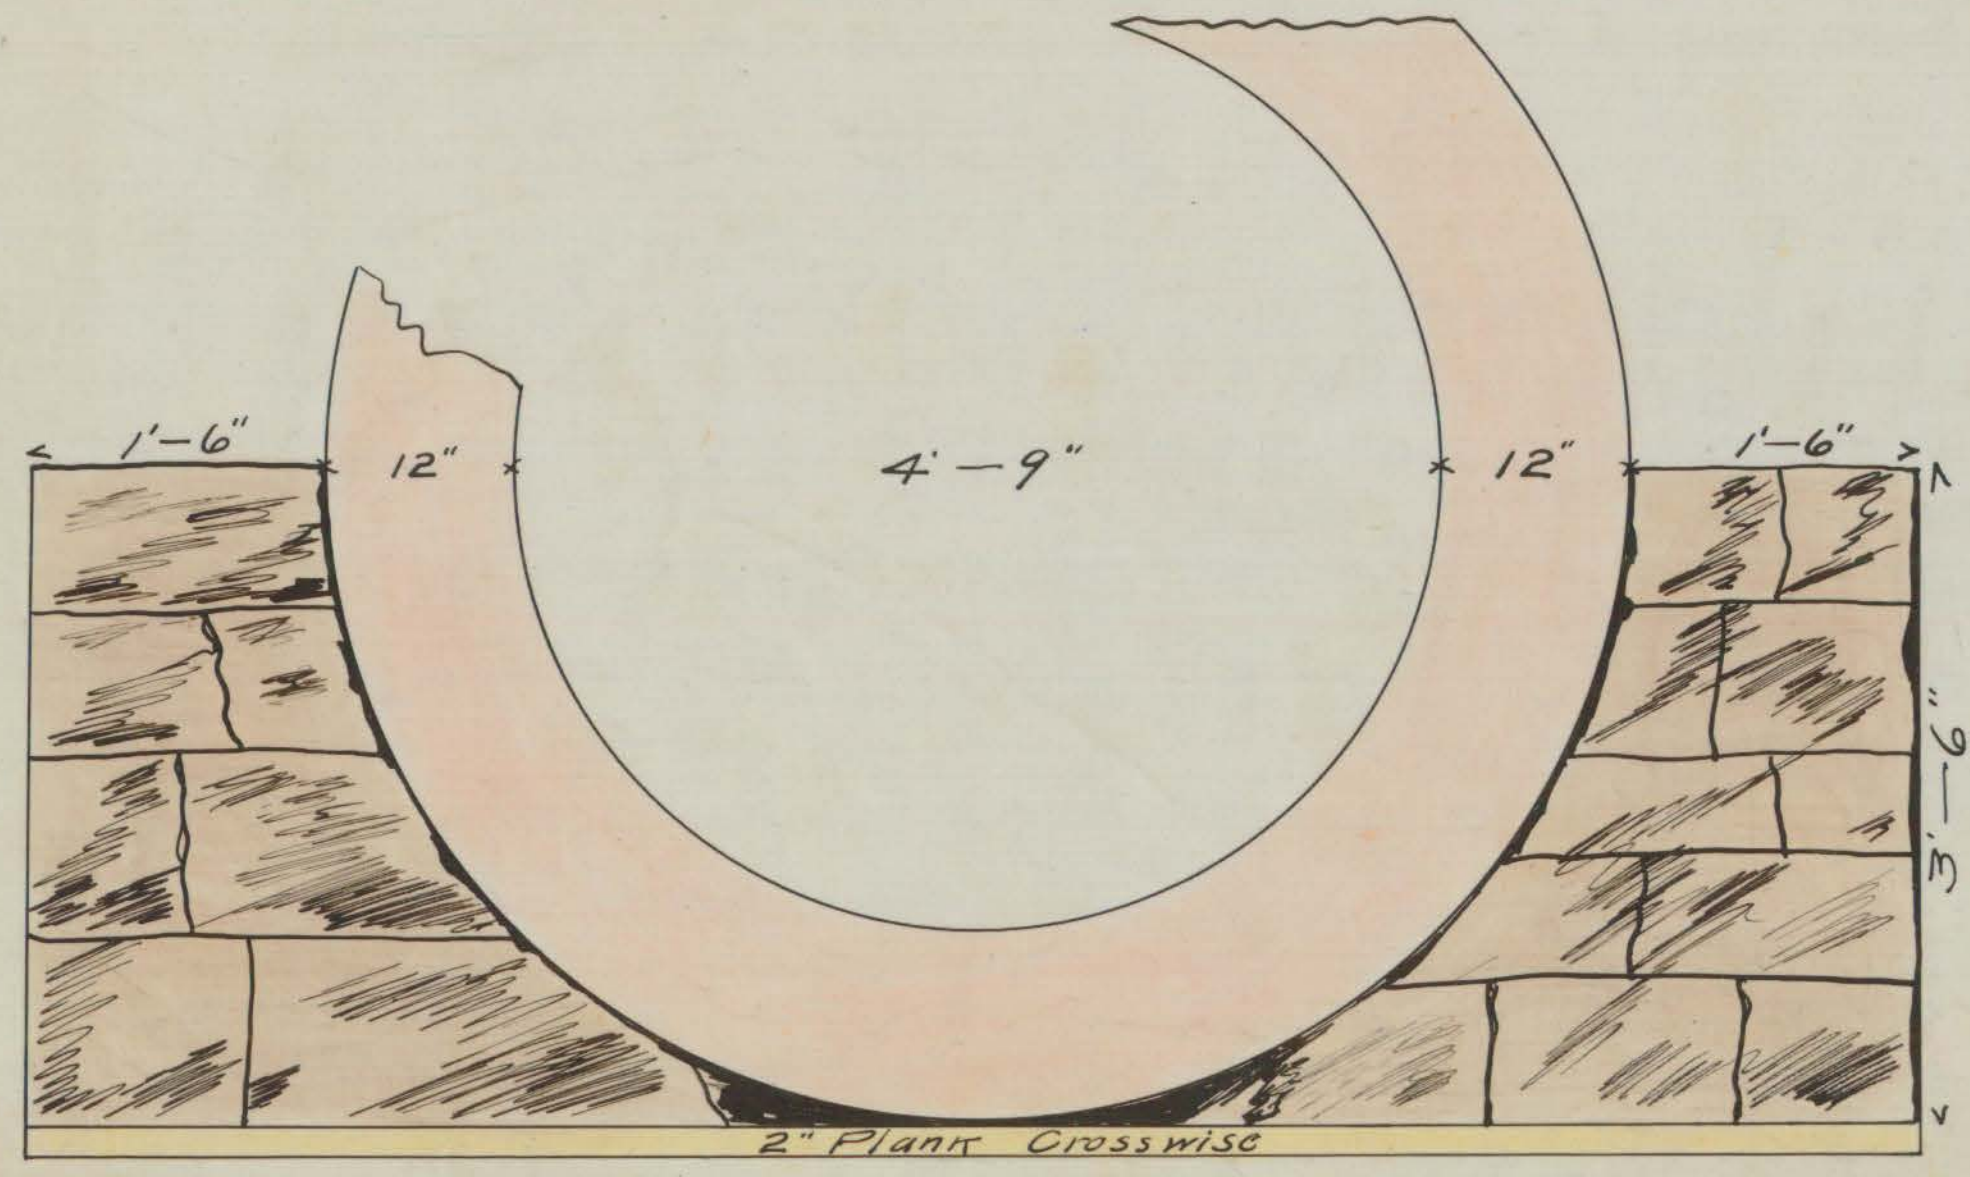


Front Elevation

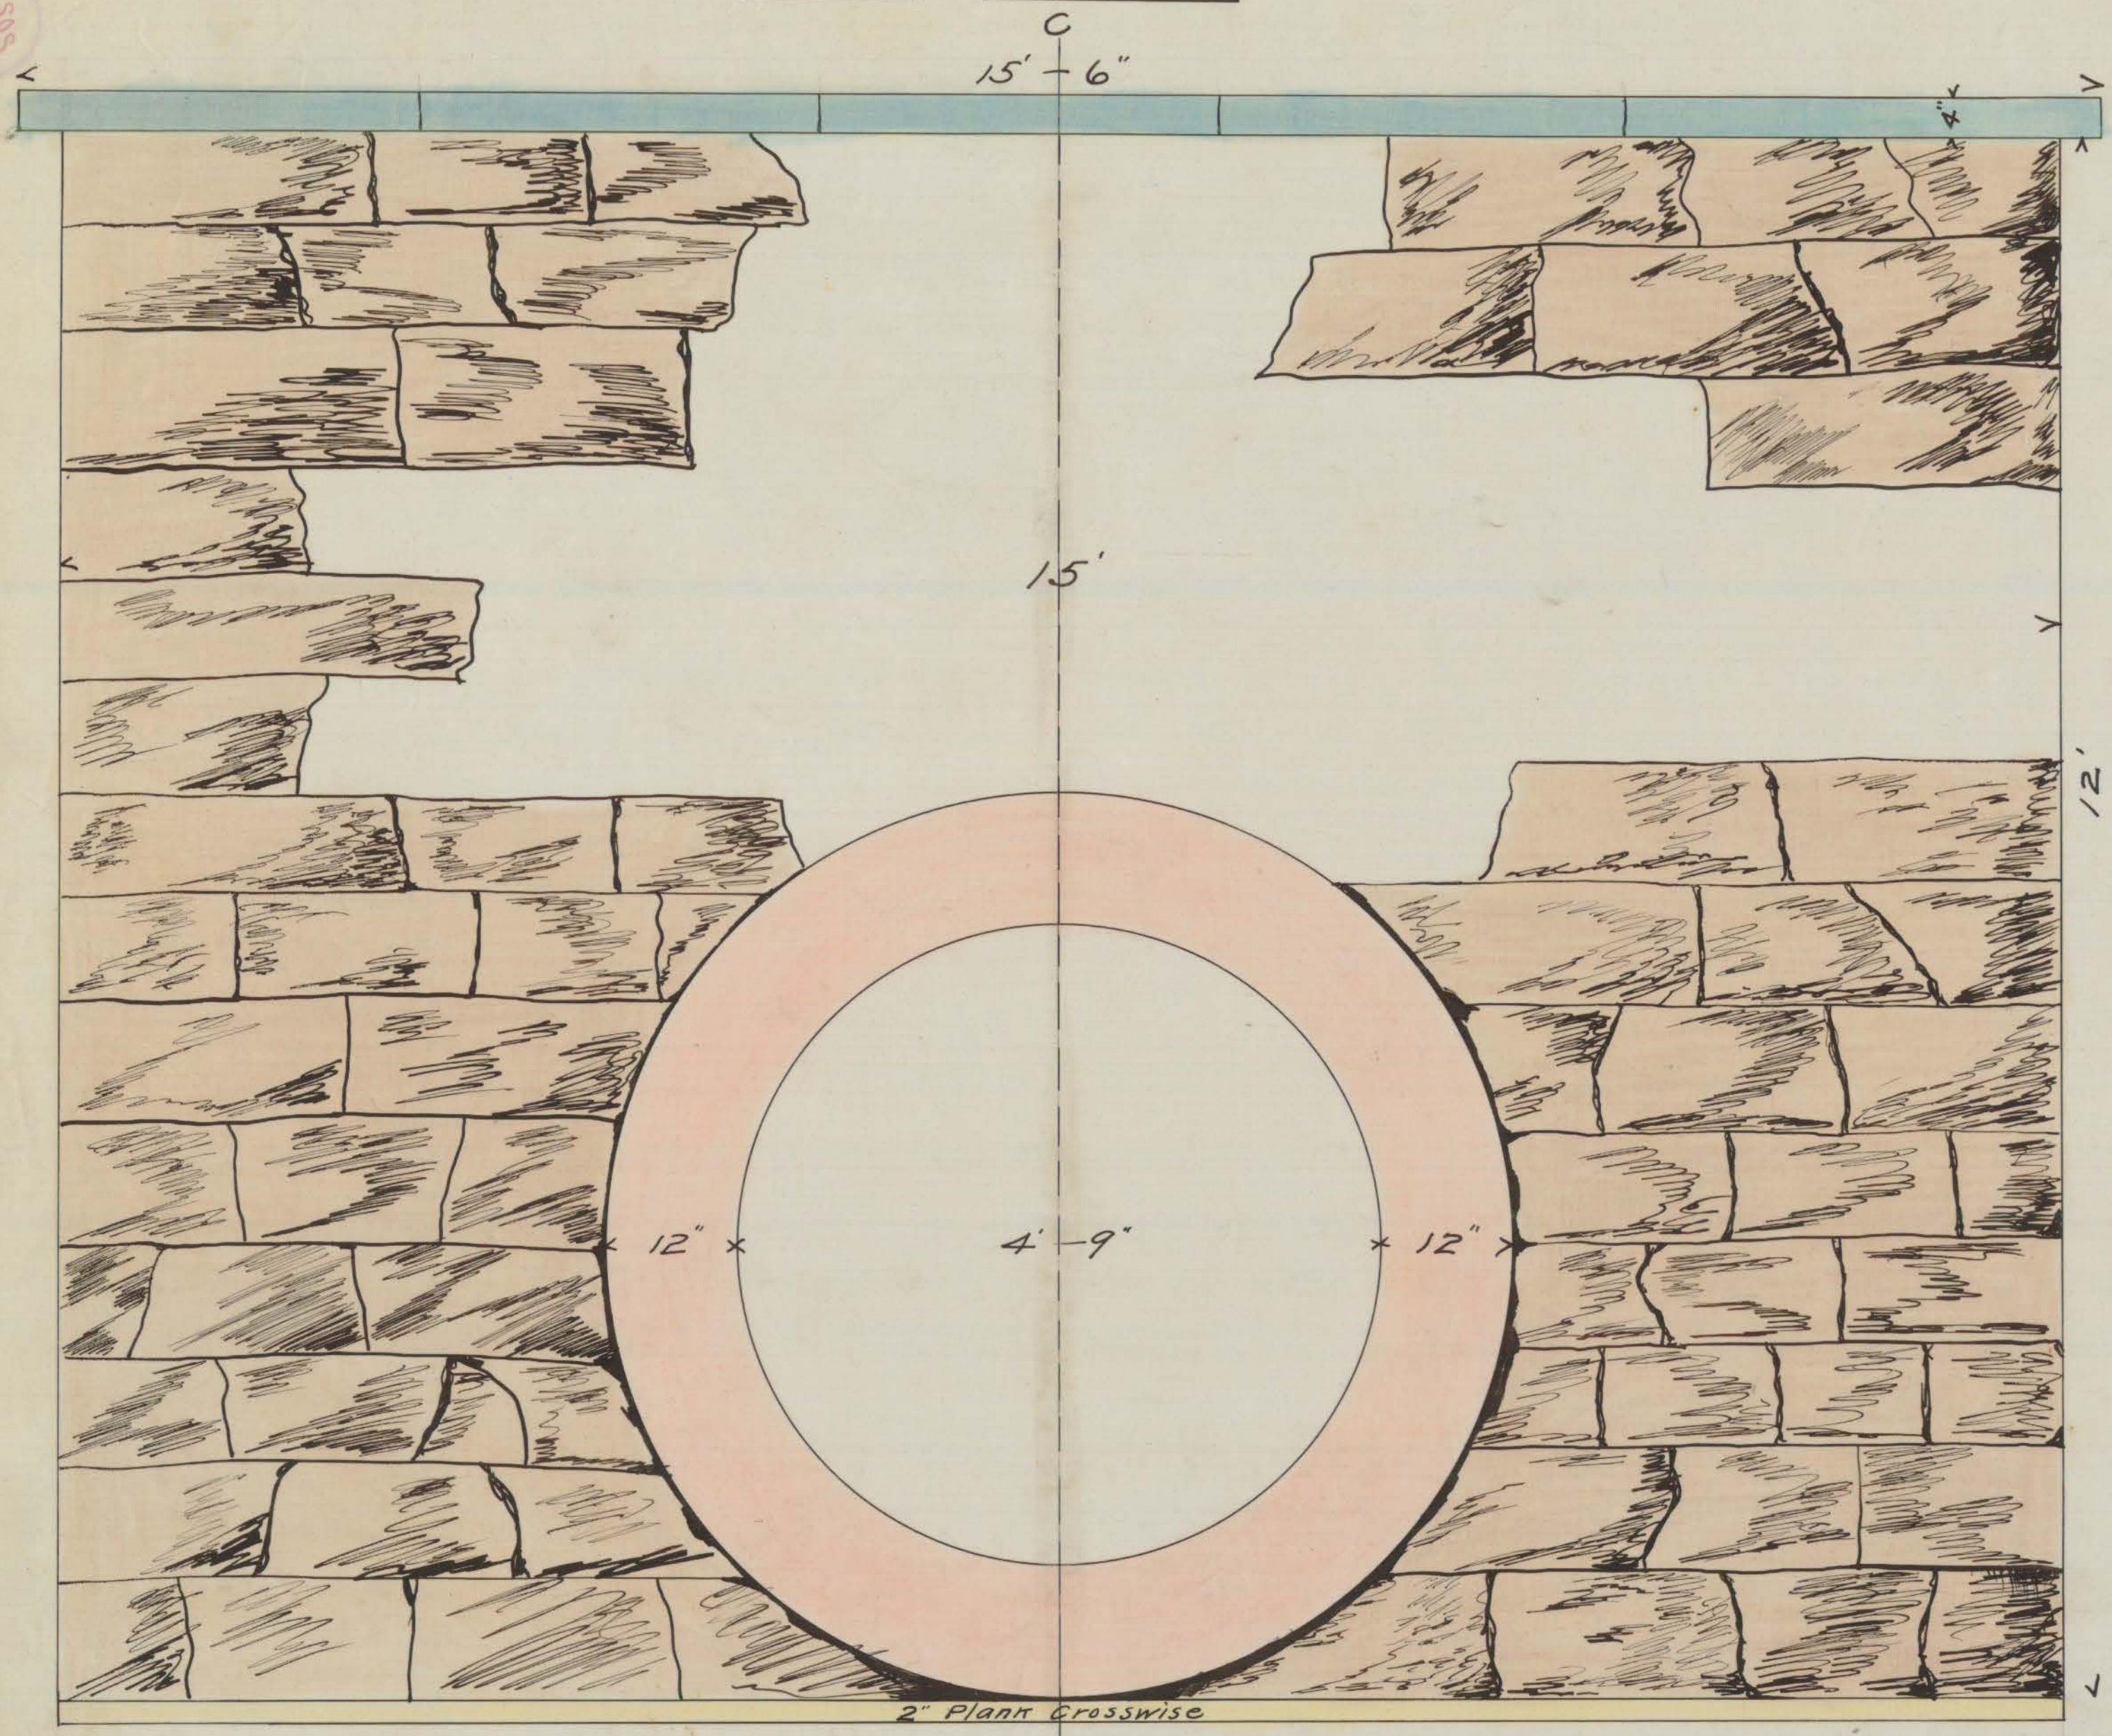

Cross Section on Line A-B.

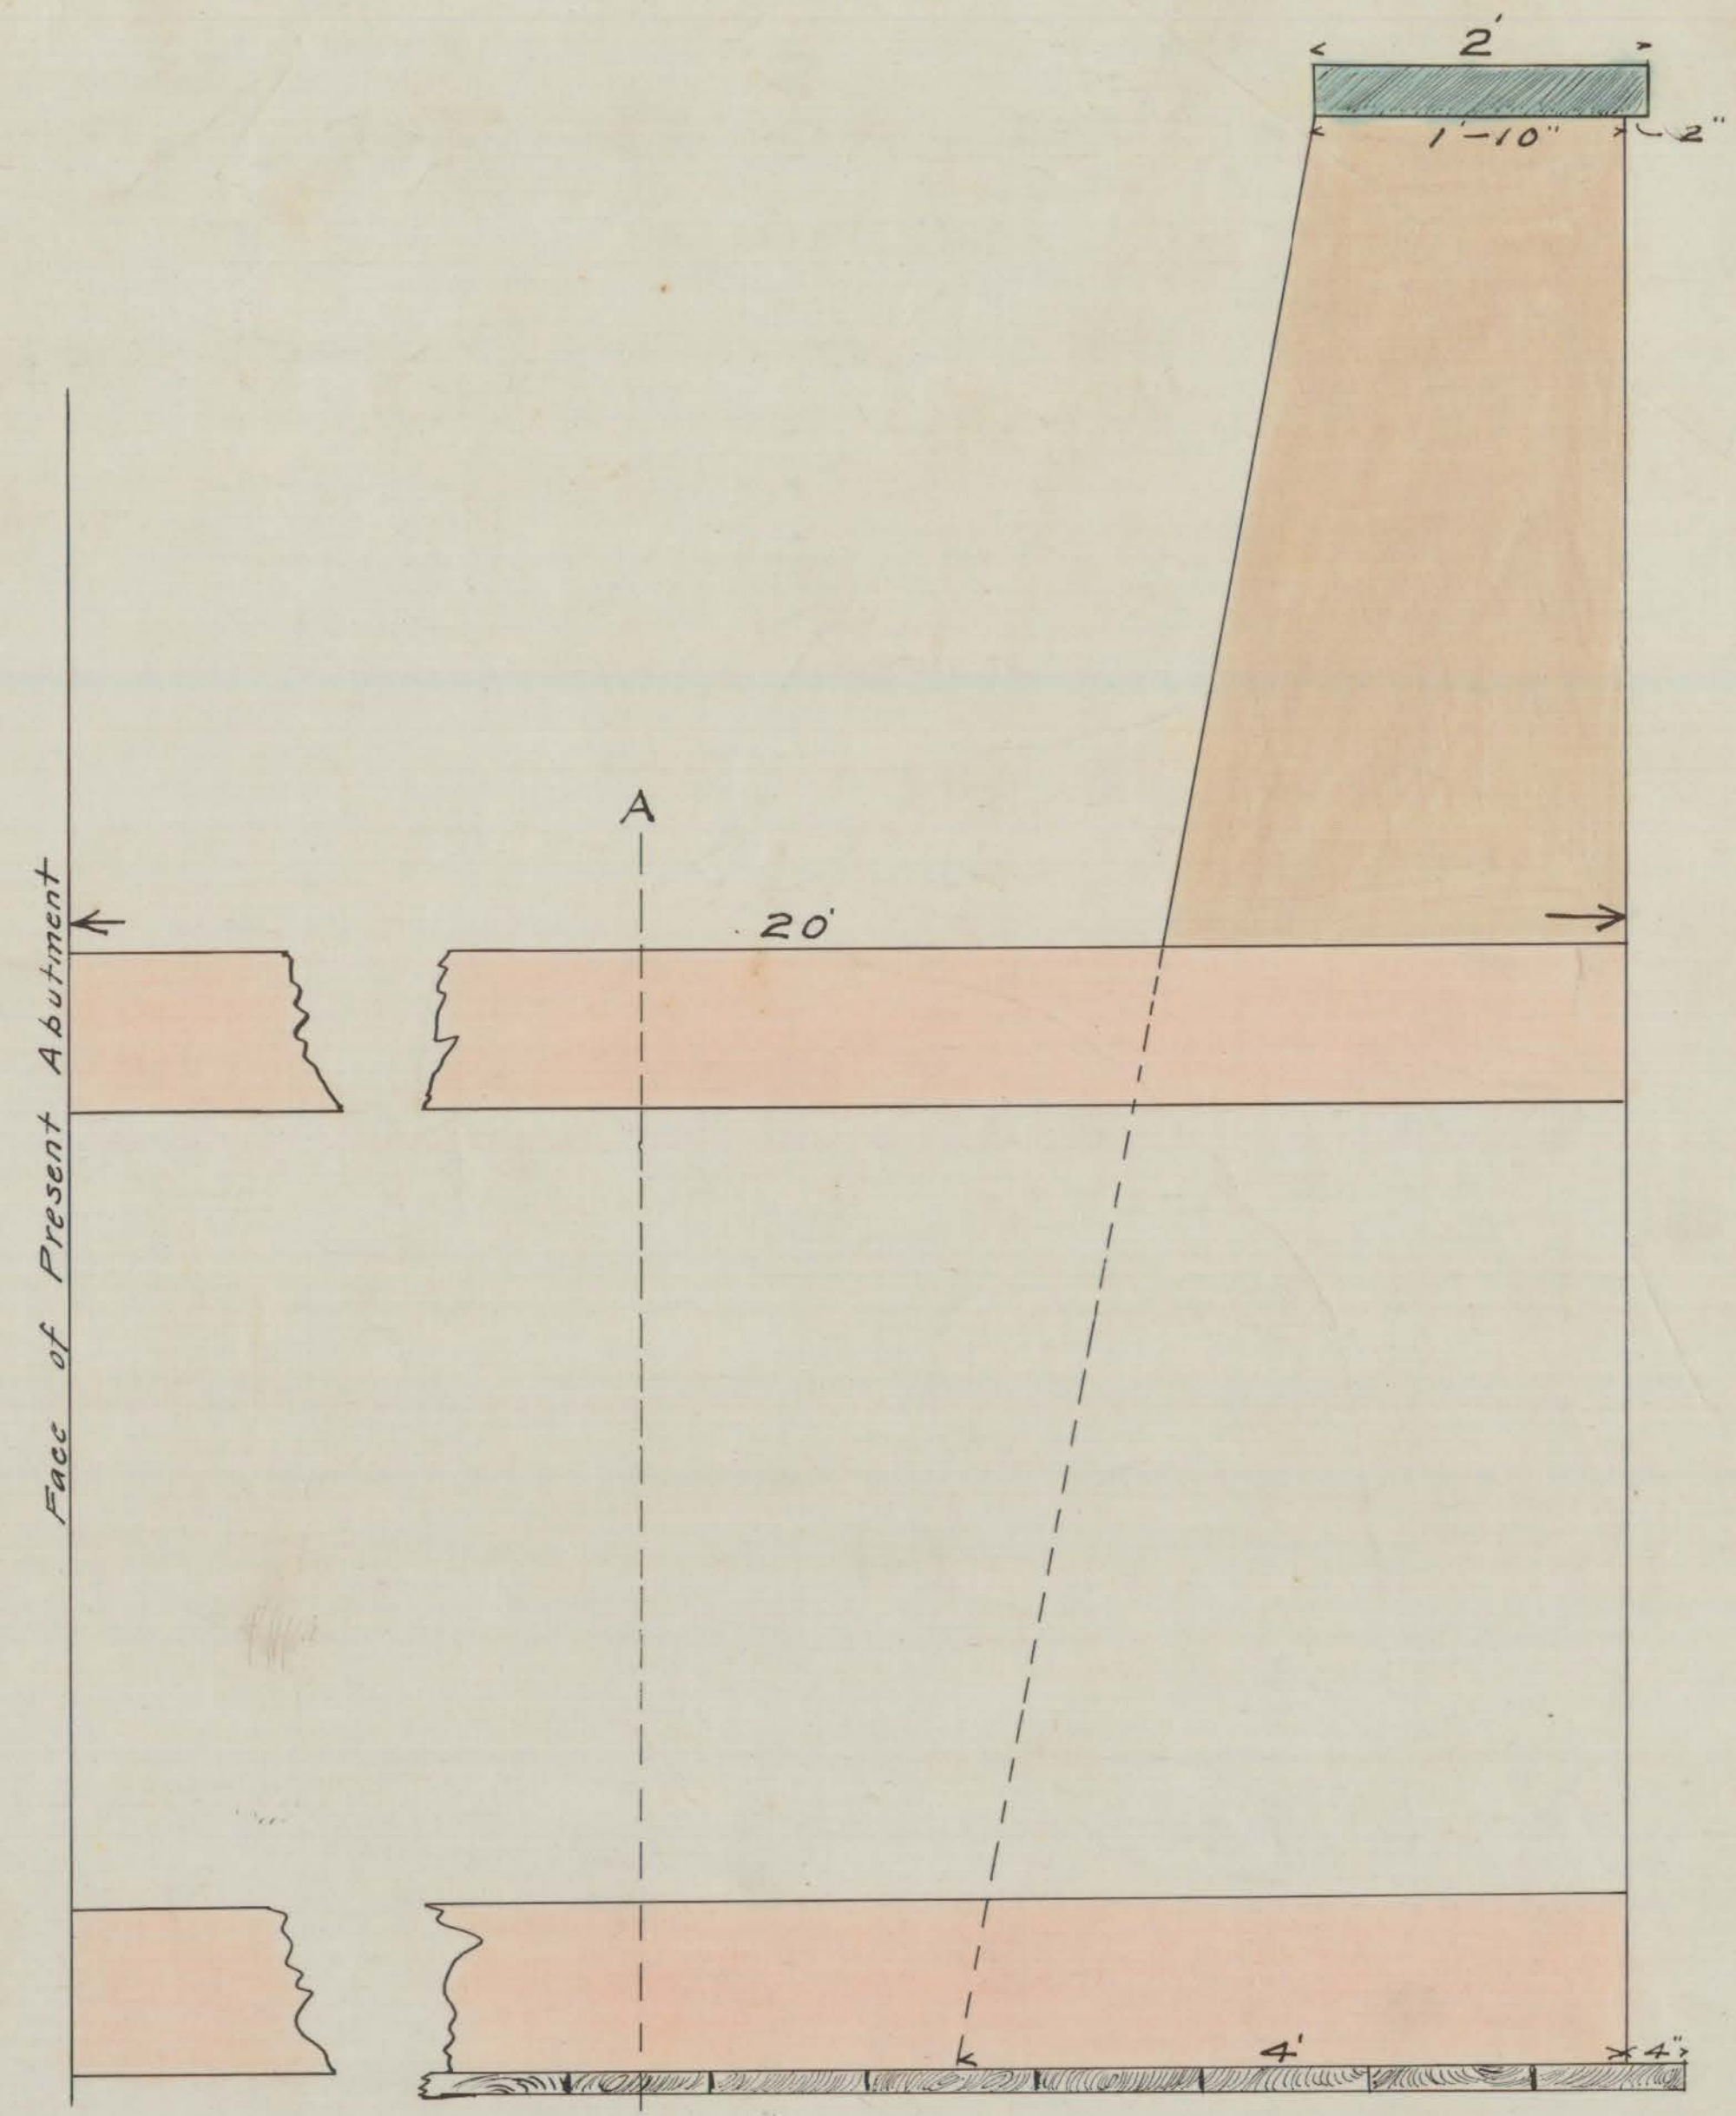

Section on Line C-D.

Plan for extension of Culvert
on Sisson Ave.
Scale 1" = 10'