

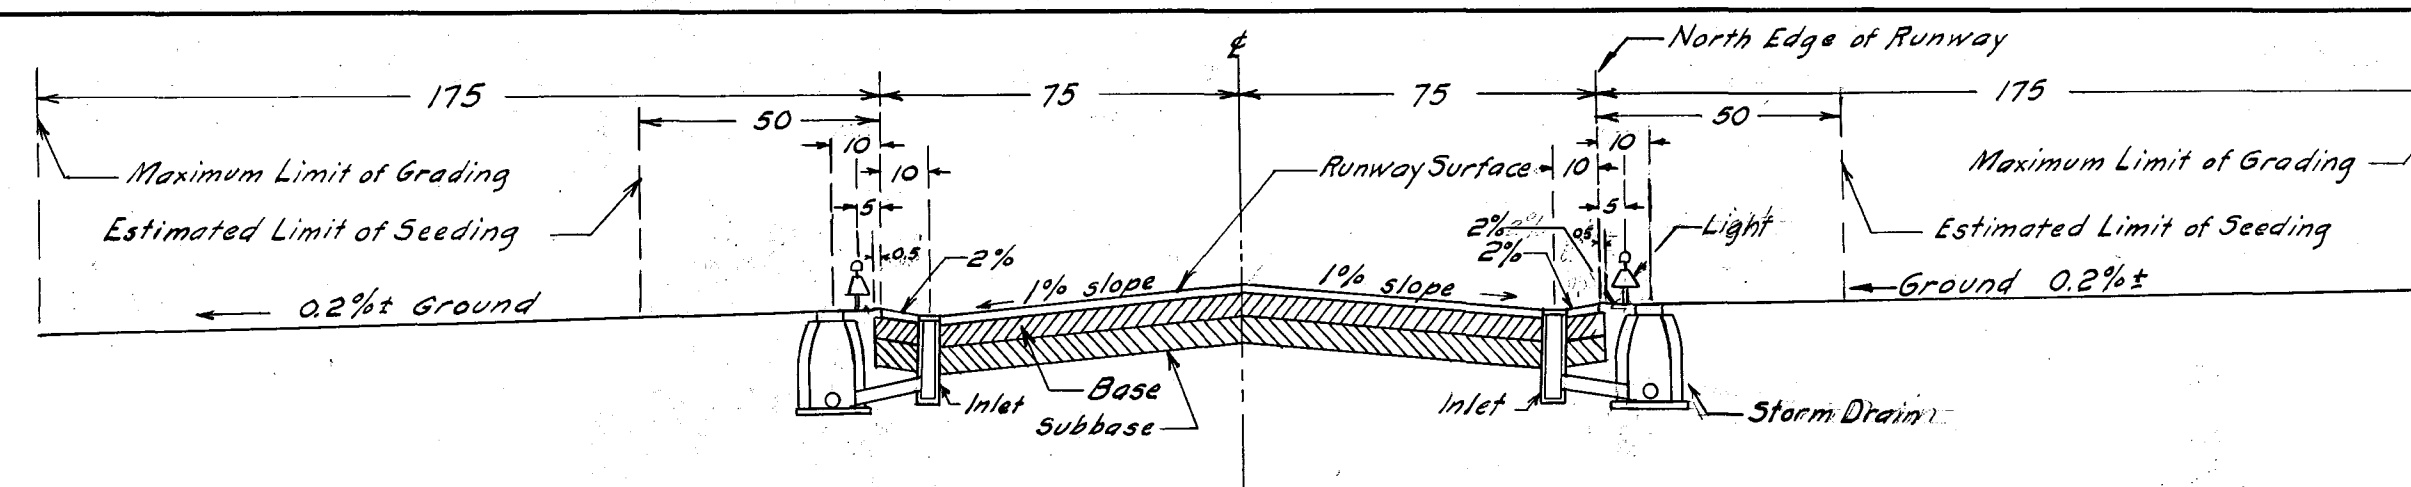
 
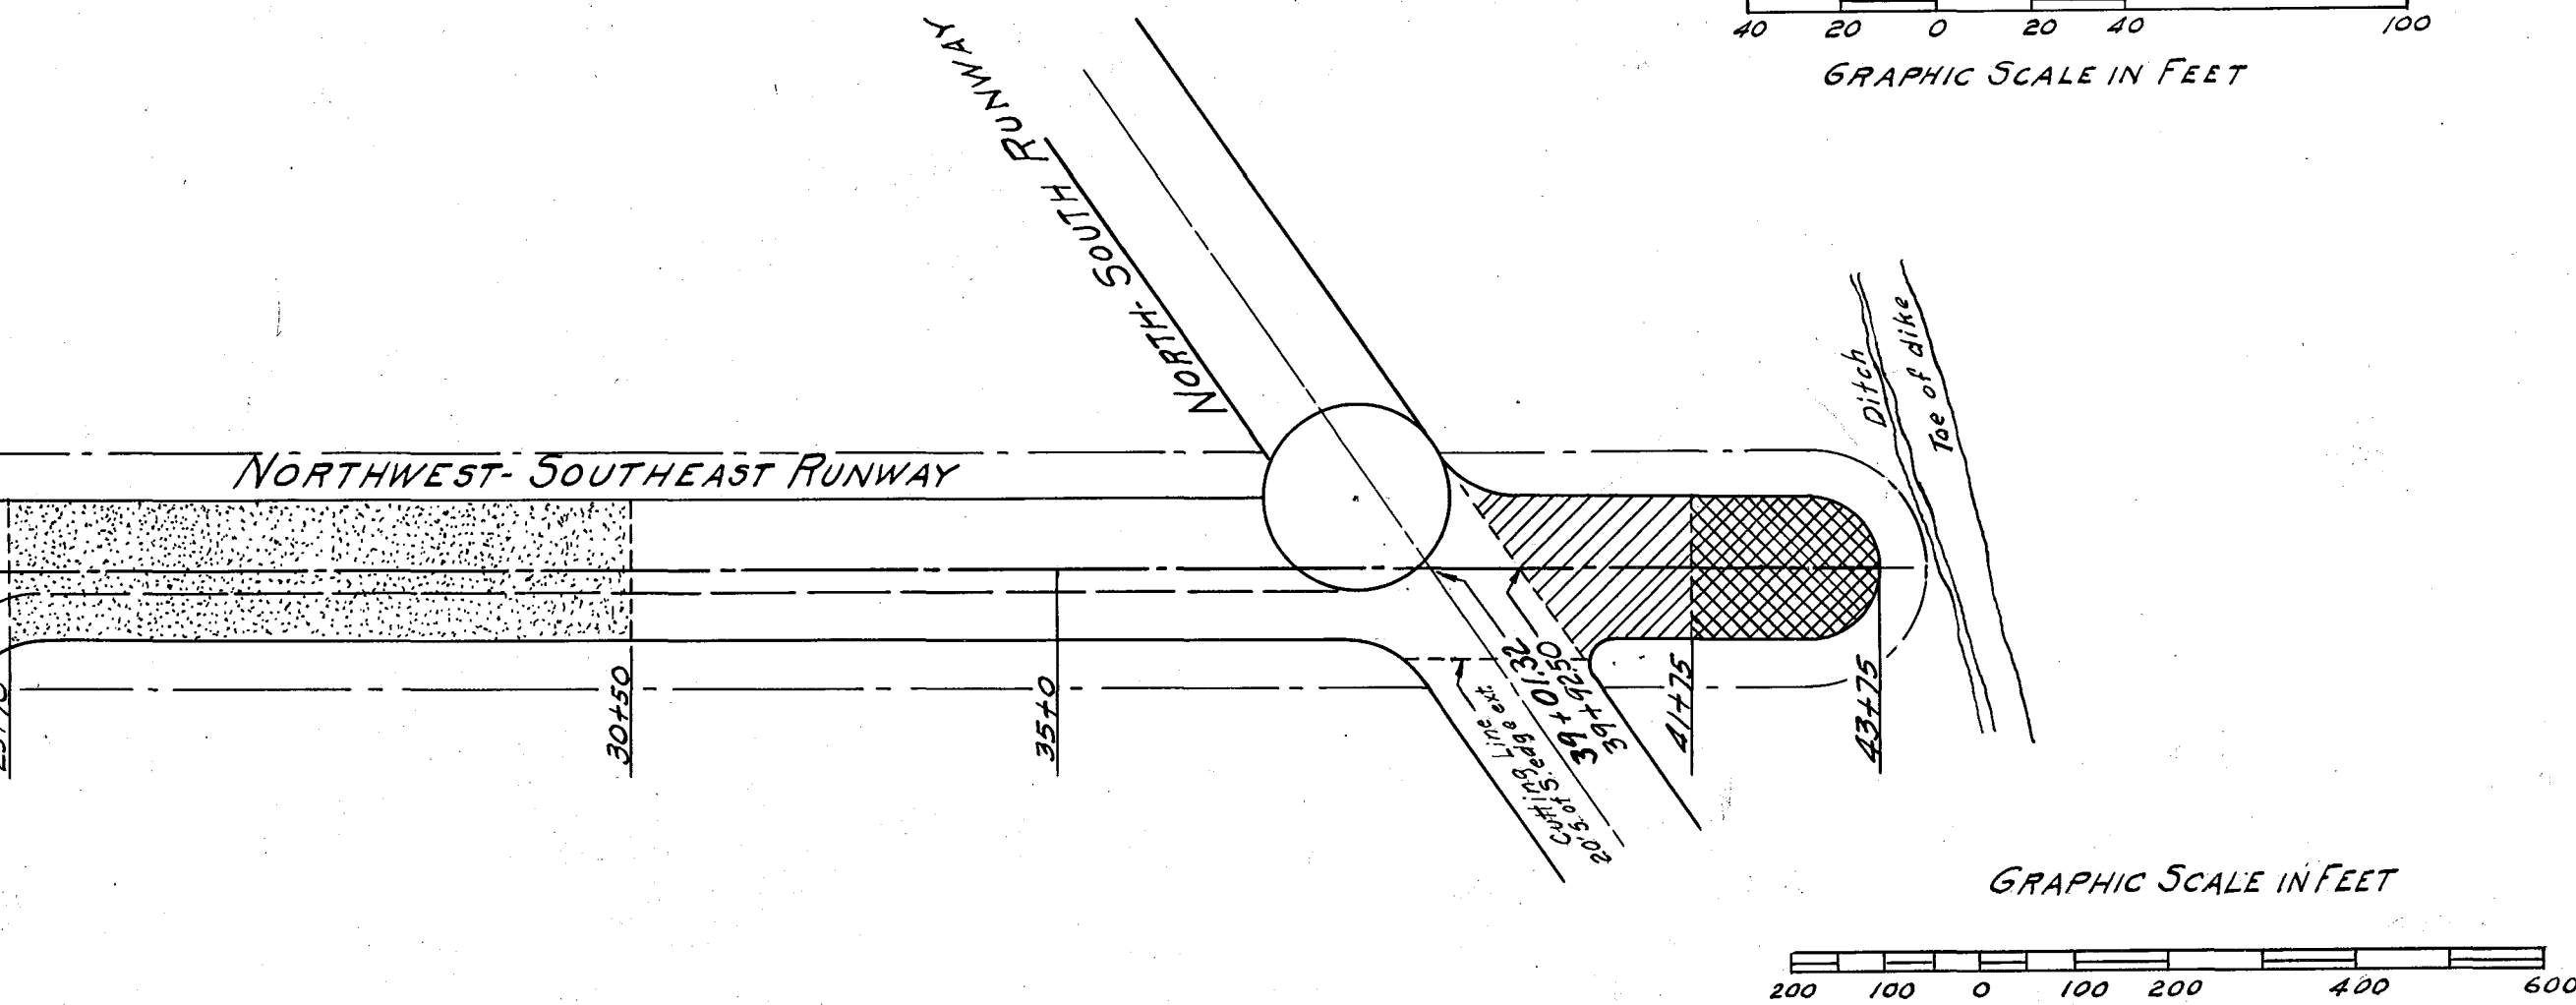




TYPICAL SECTION SHOWING GRADING

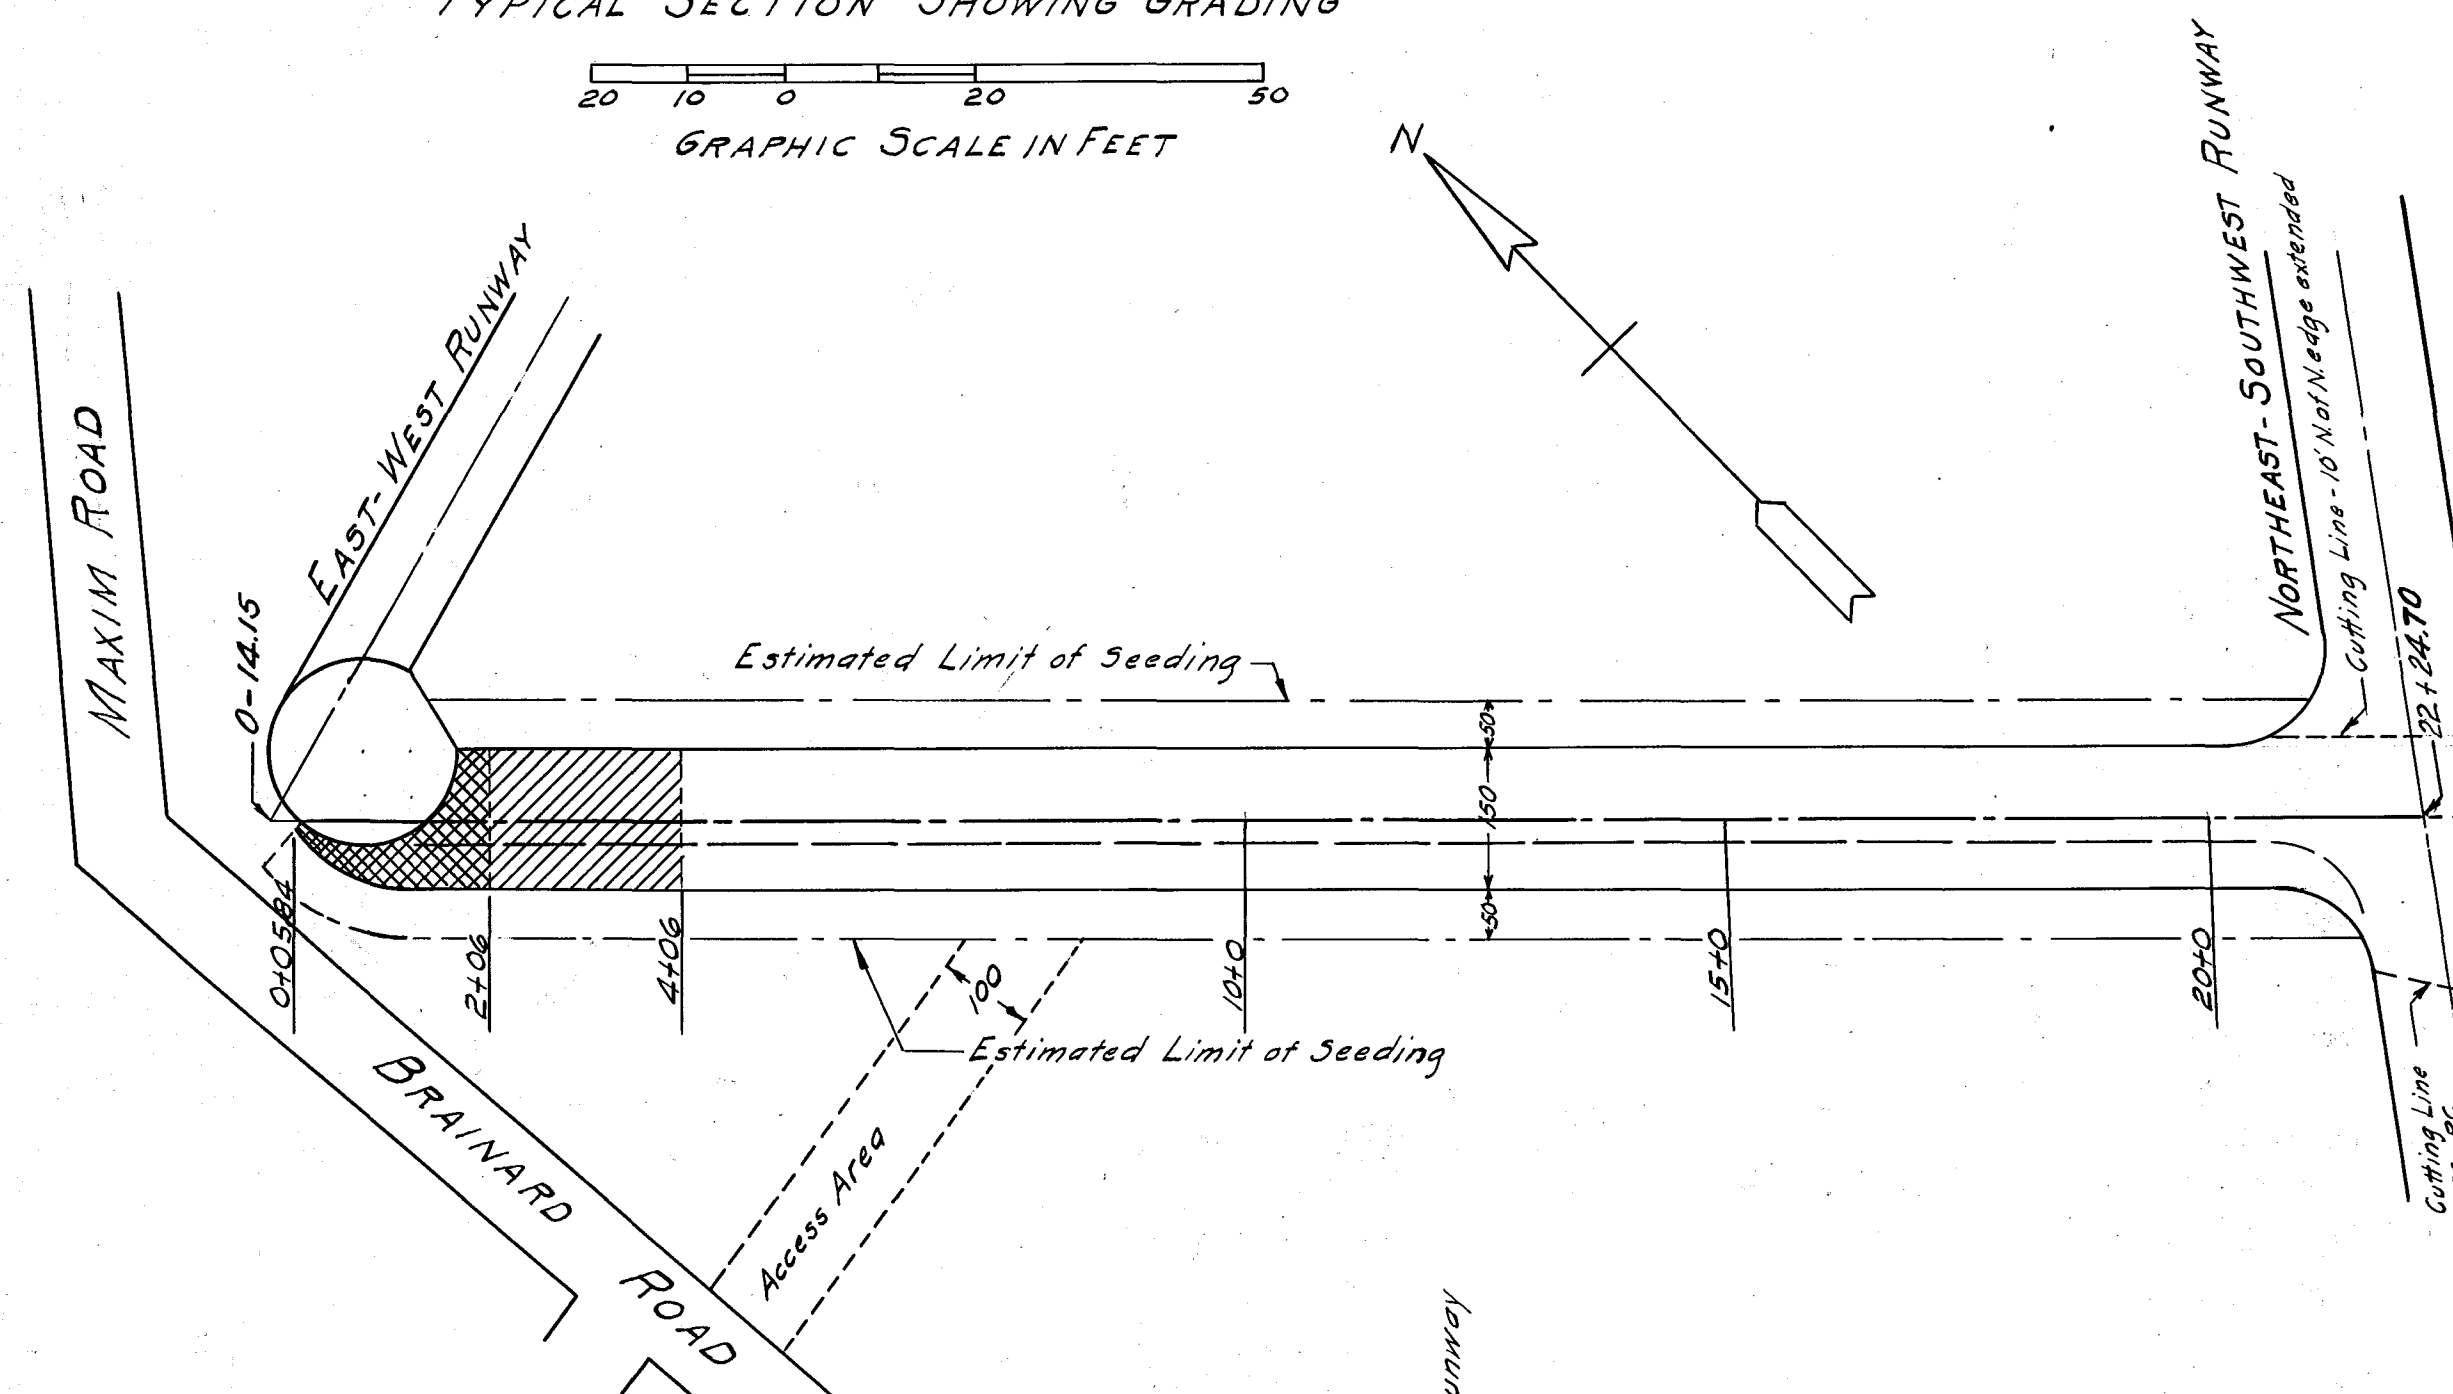


TYPICAL SECTION SHOWING LIMITS

 


GRAPHIC SCALE IN FEET

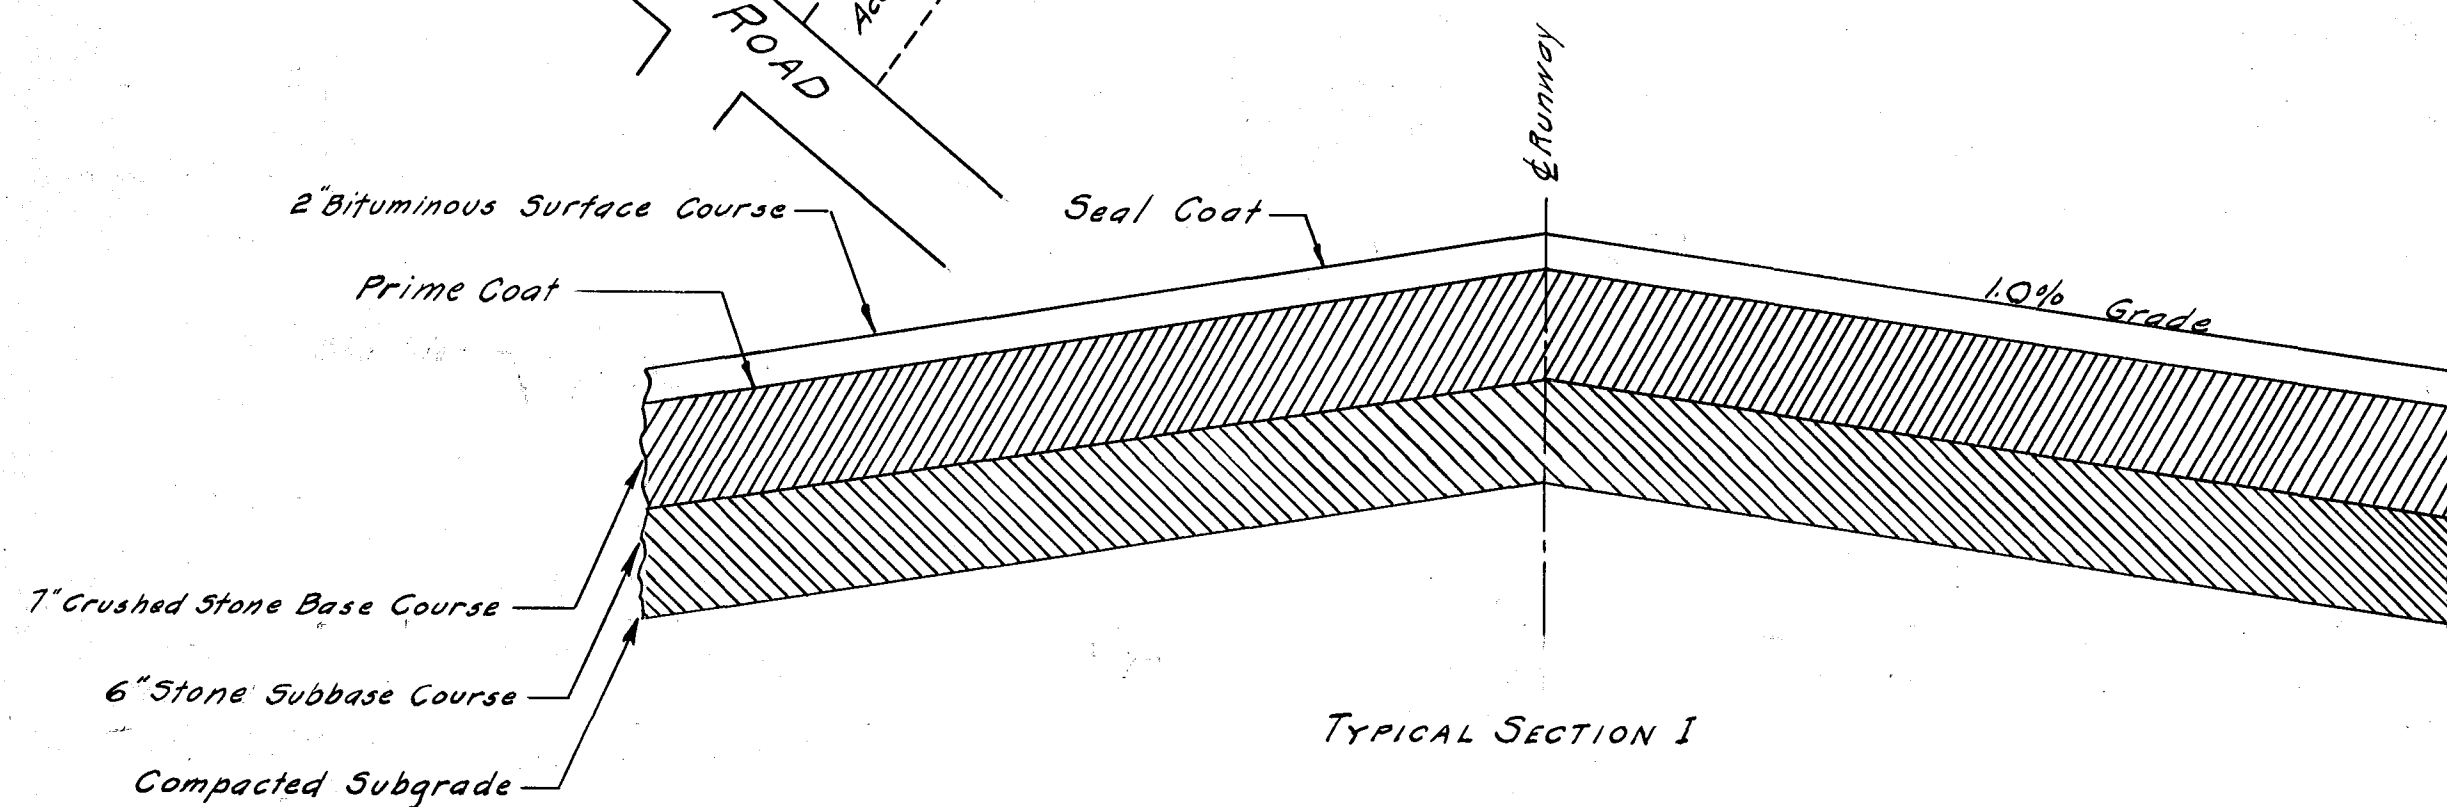 


TYPICAL SECTION I

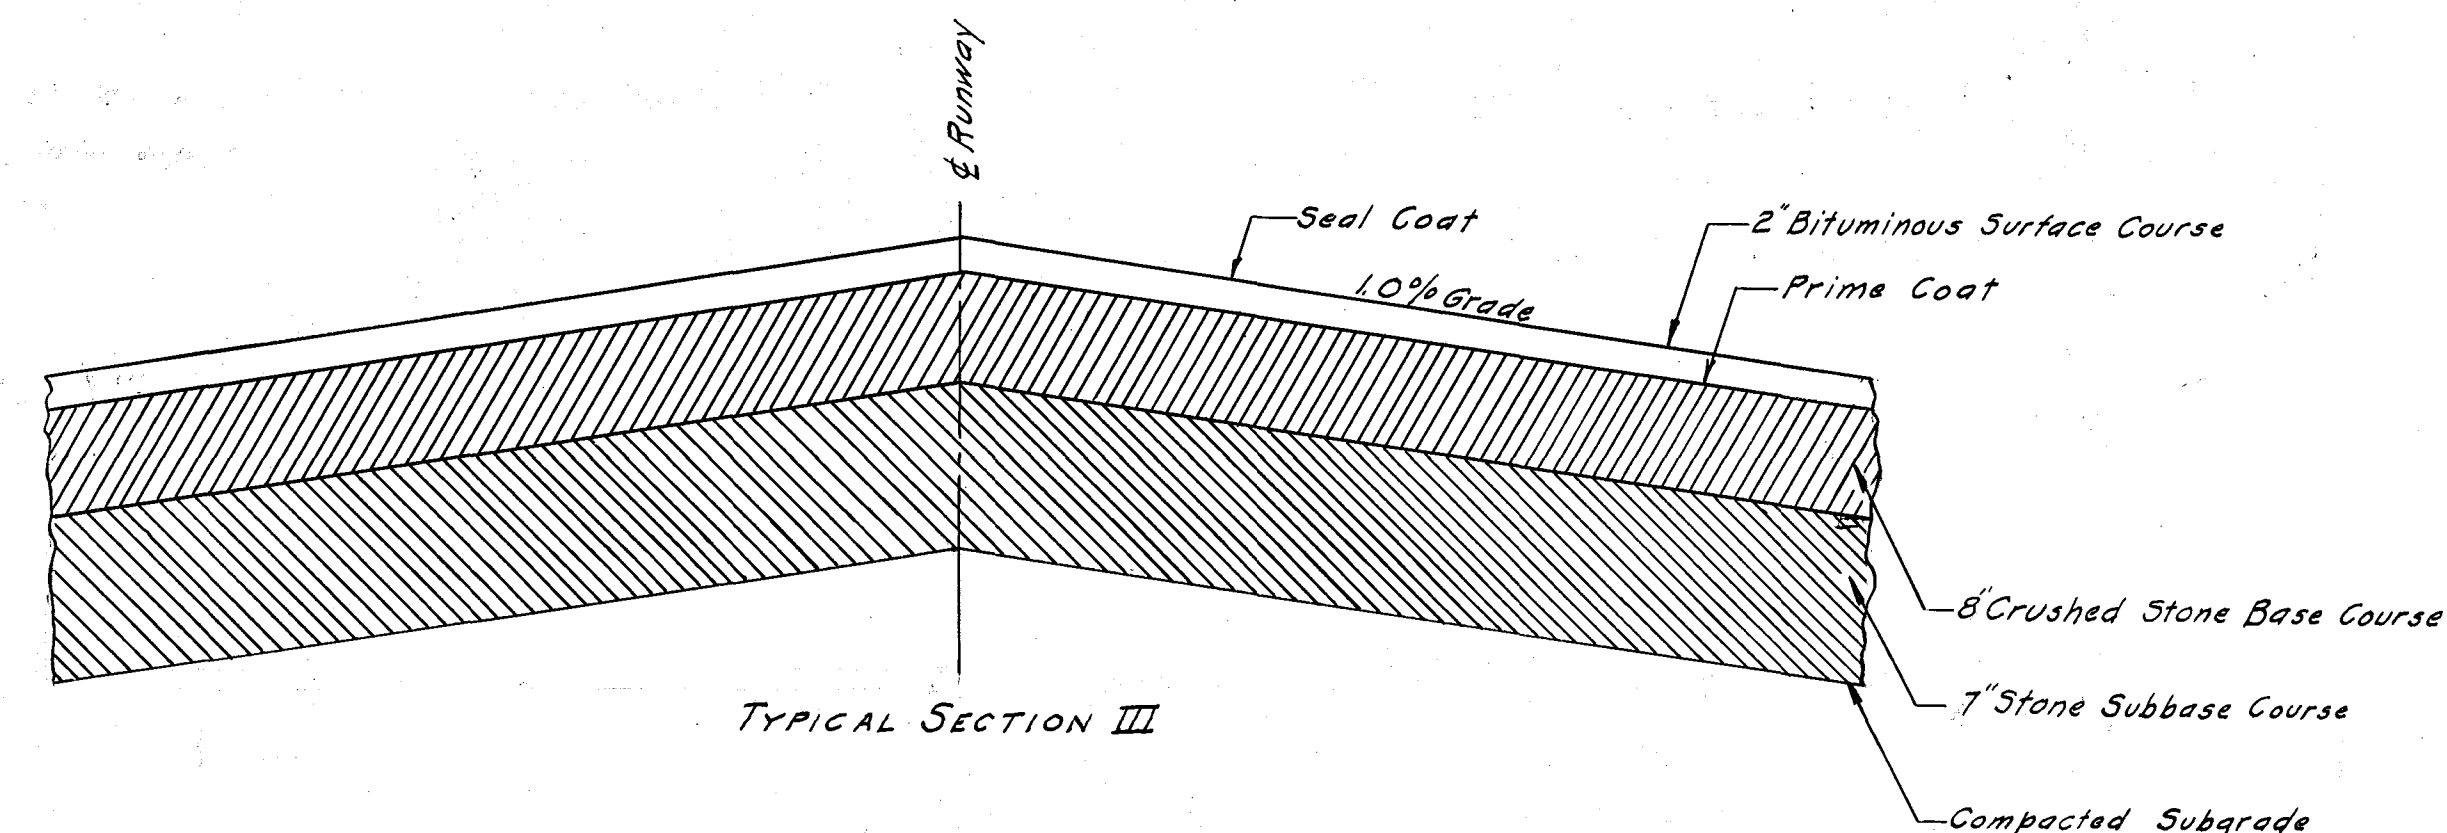


TYPICAL SECTION III

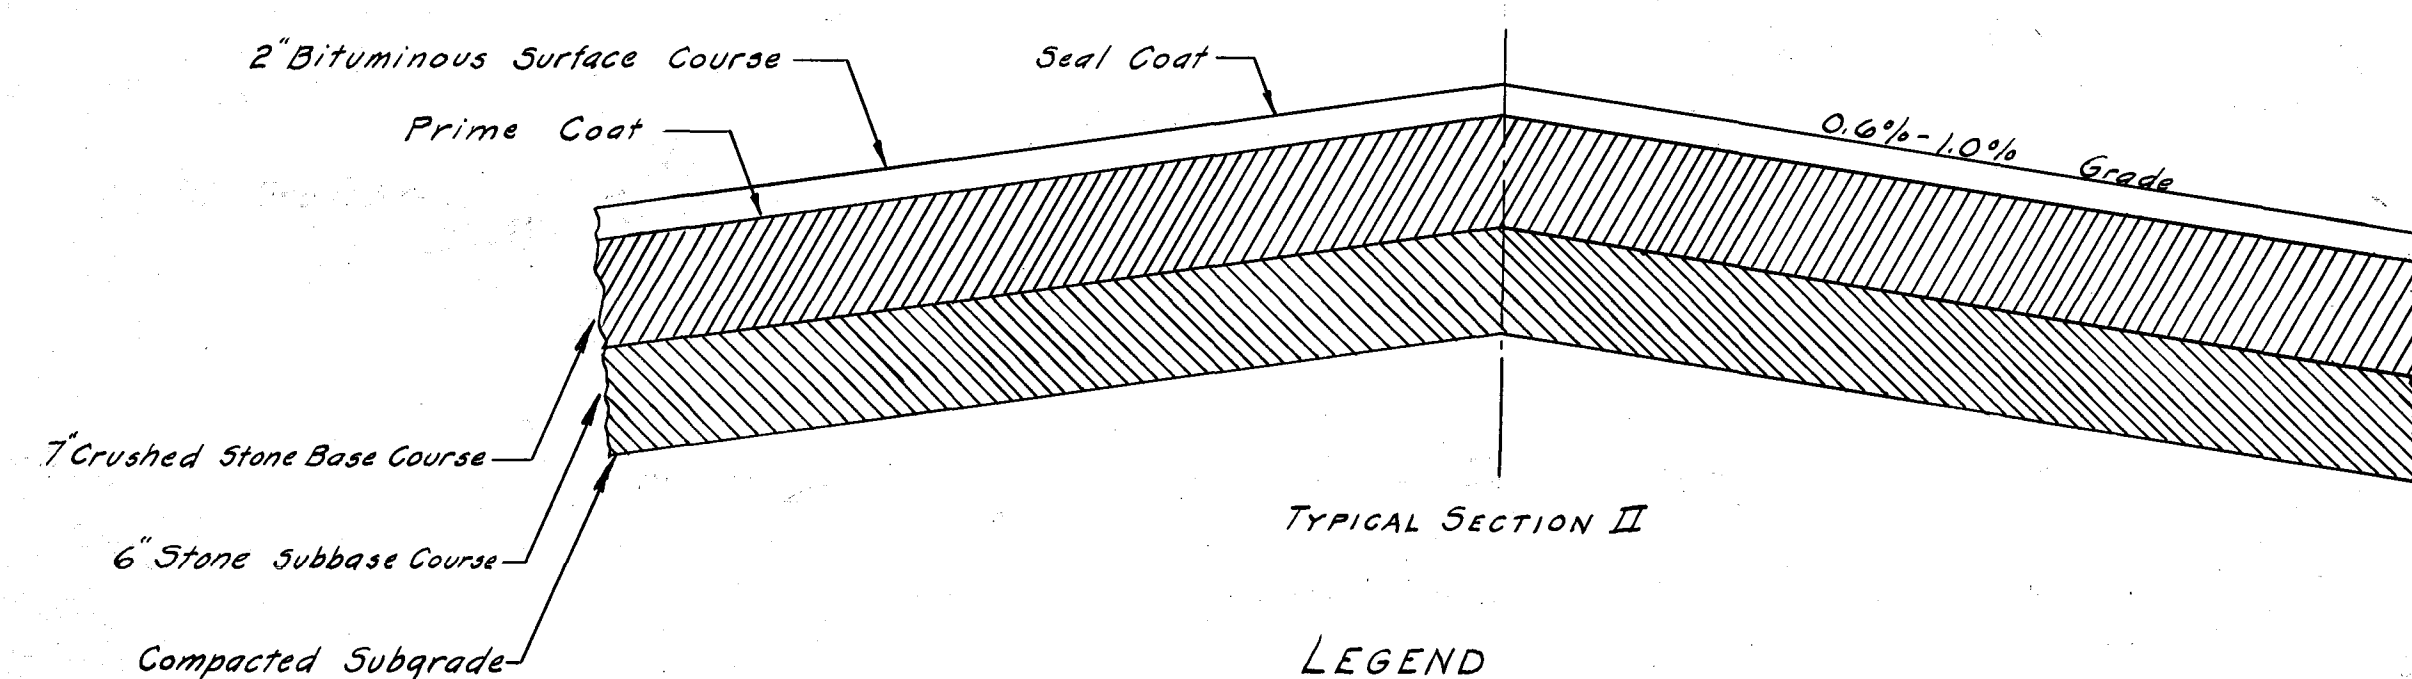

TYPICAL SECTION II

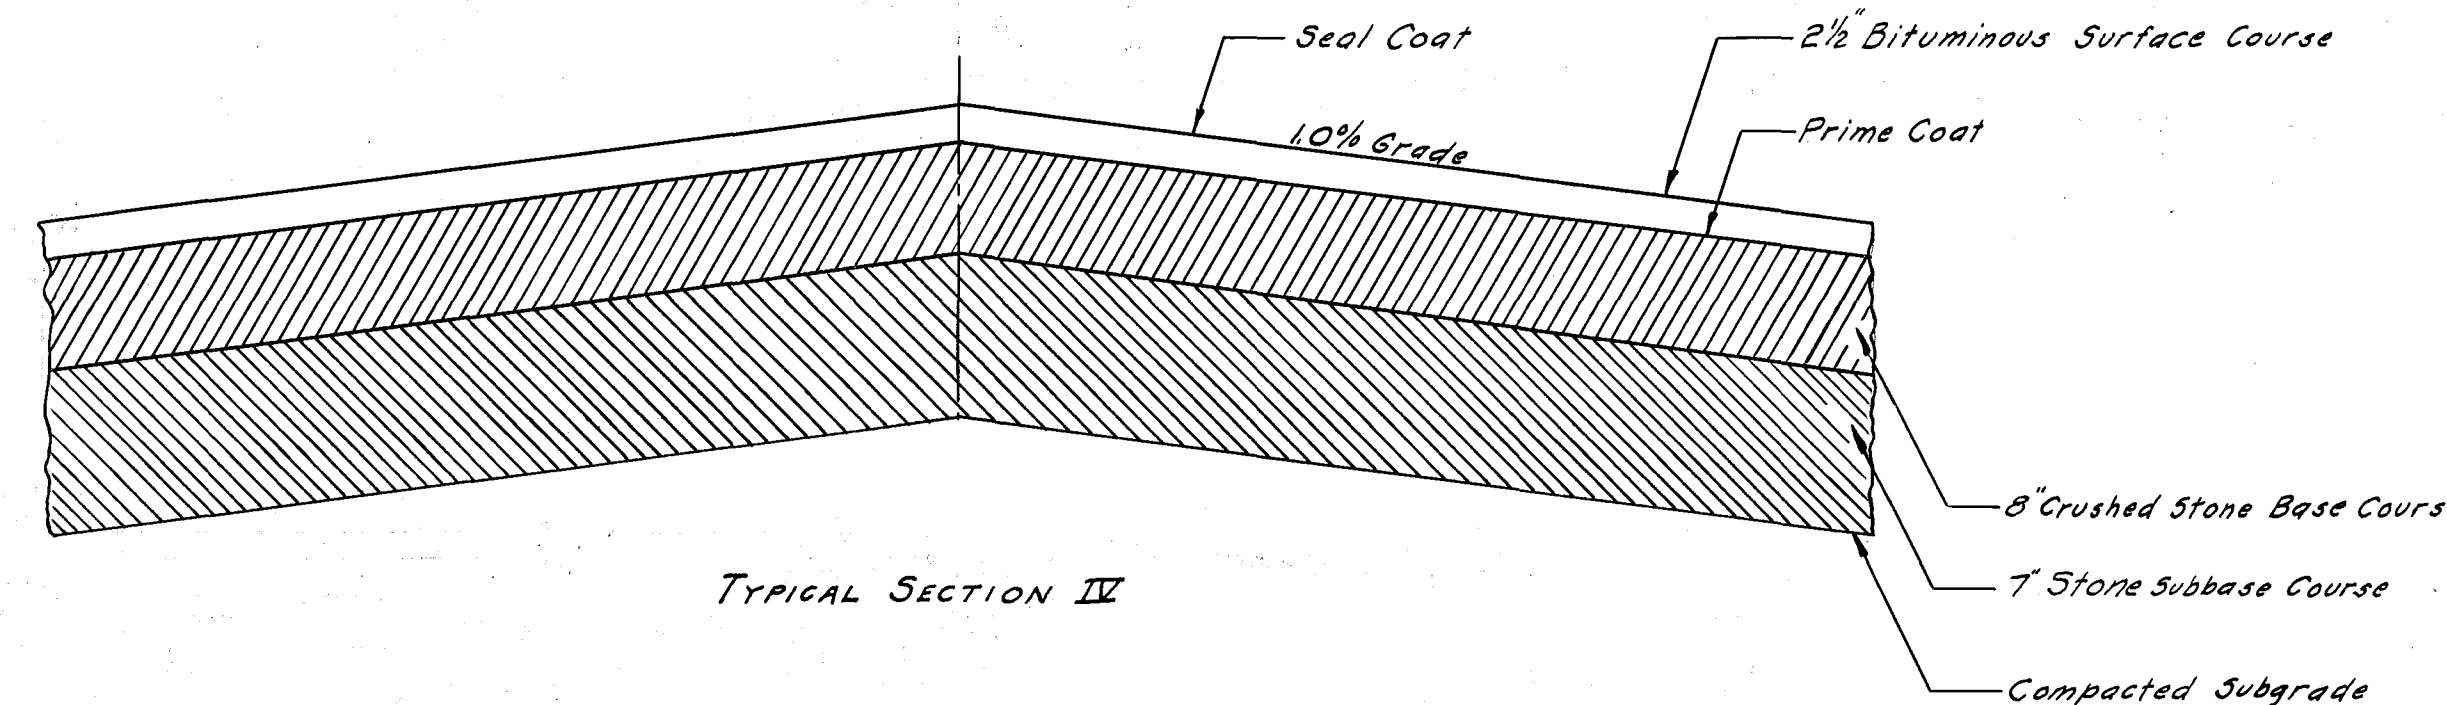

TYPICAL SECTION IV

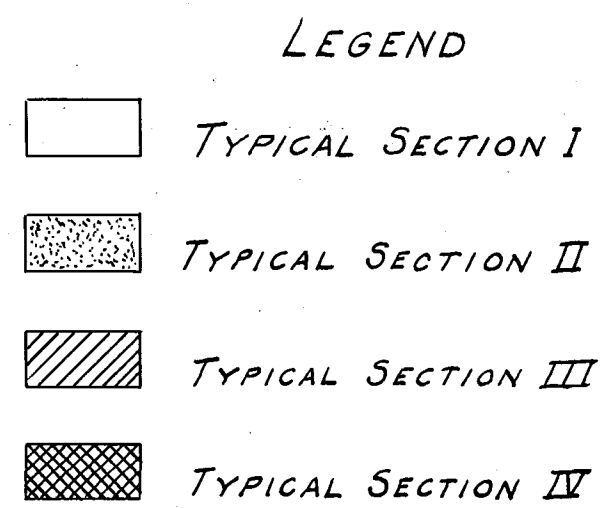

PAVEMENT DESIGN
GROSS LOAD 60000#
DESIGNED FOR E-5 SOIL
NO SCALE

CITY OF HARTFORD, CONN. HARTFORD MUNICIPAL AIRPORT	
PAVING PLAN	
City of Hartford	Department of Engineering
APPROVED DATE	City Engineer
APPROVED DATE	
DRAWN	CHECKED
DATE	SHEET 12 OF 18 CONN. PROJECT NO.
DAYBOOK NO. 08986	