

GOSHEN STREET

NEW BRITAIN AVENUE


WATERFORD STREET

MONTROSE STREET

SITE PLAN

SCALE 1"=50'

310'±

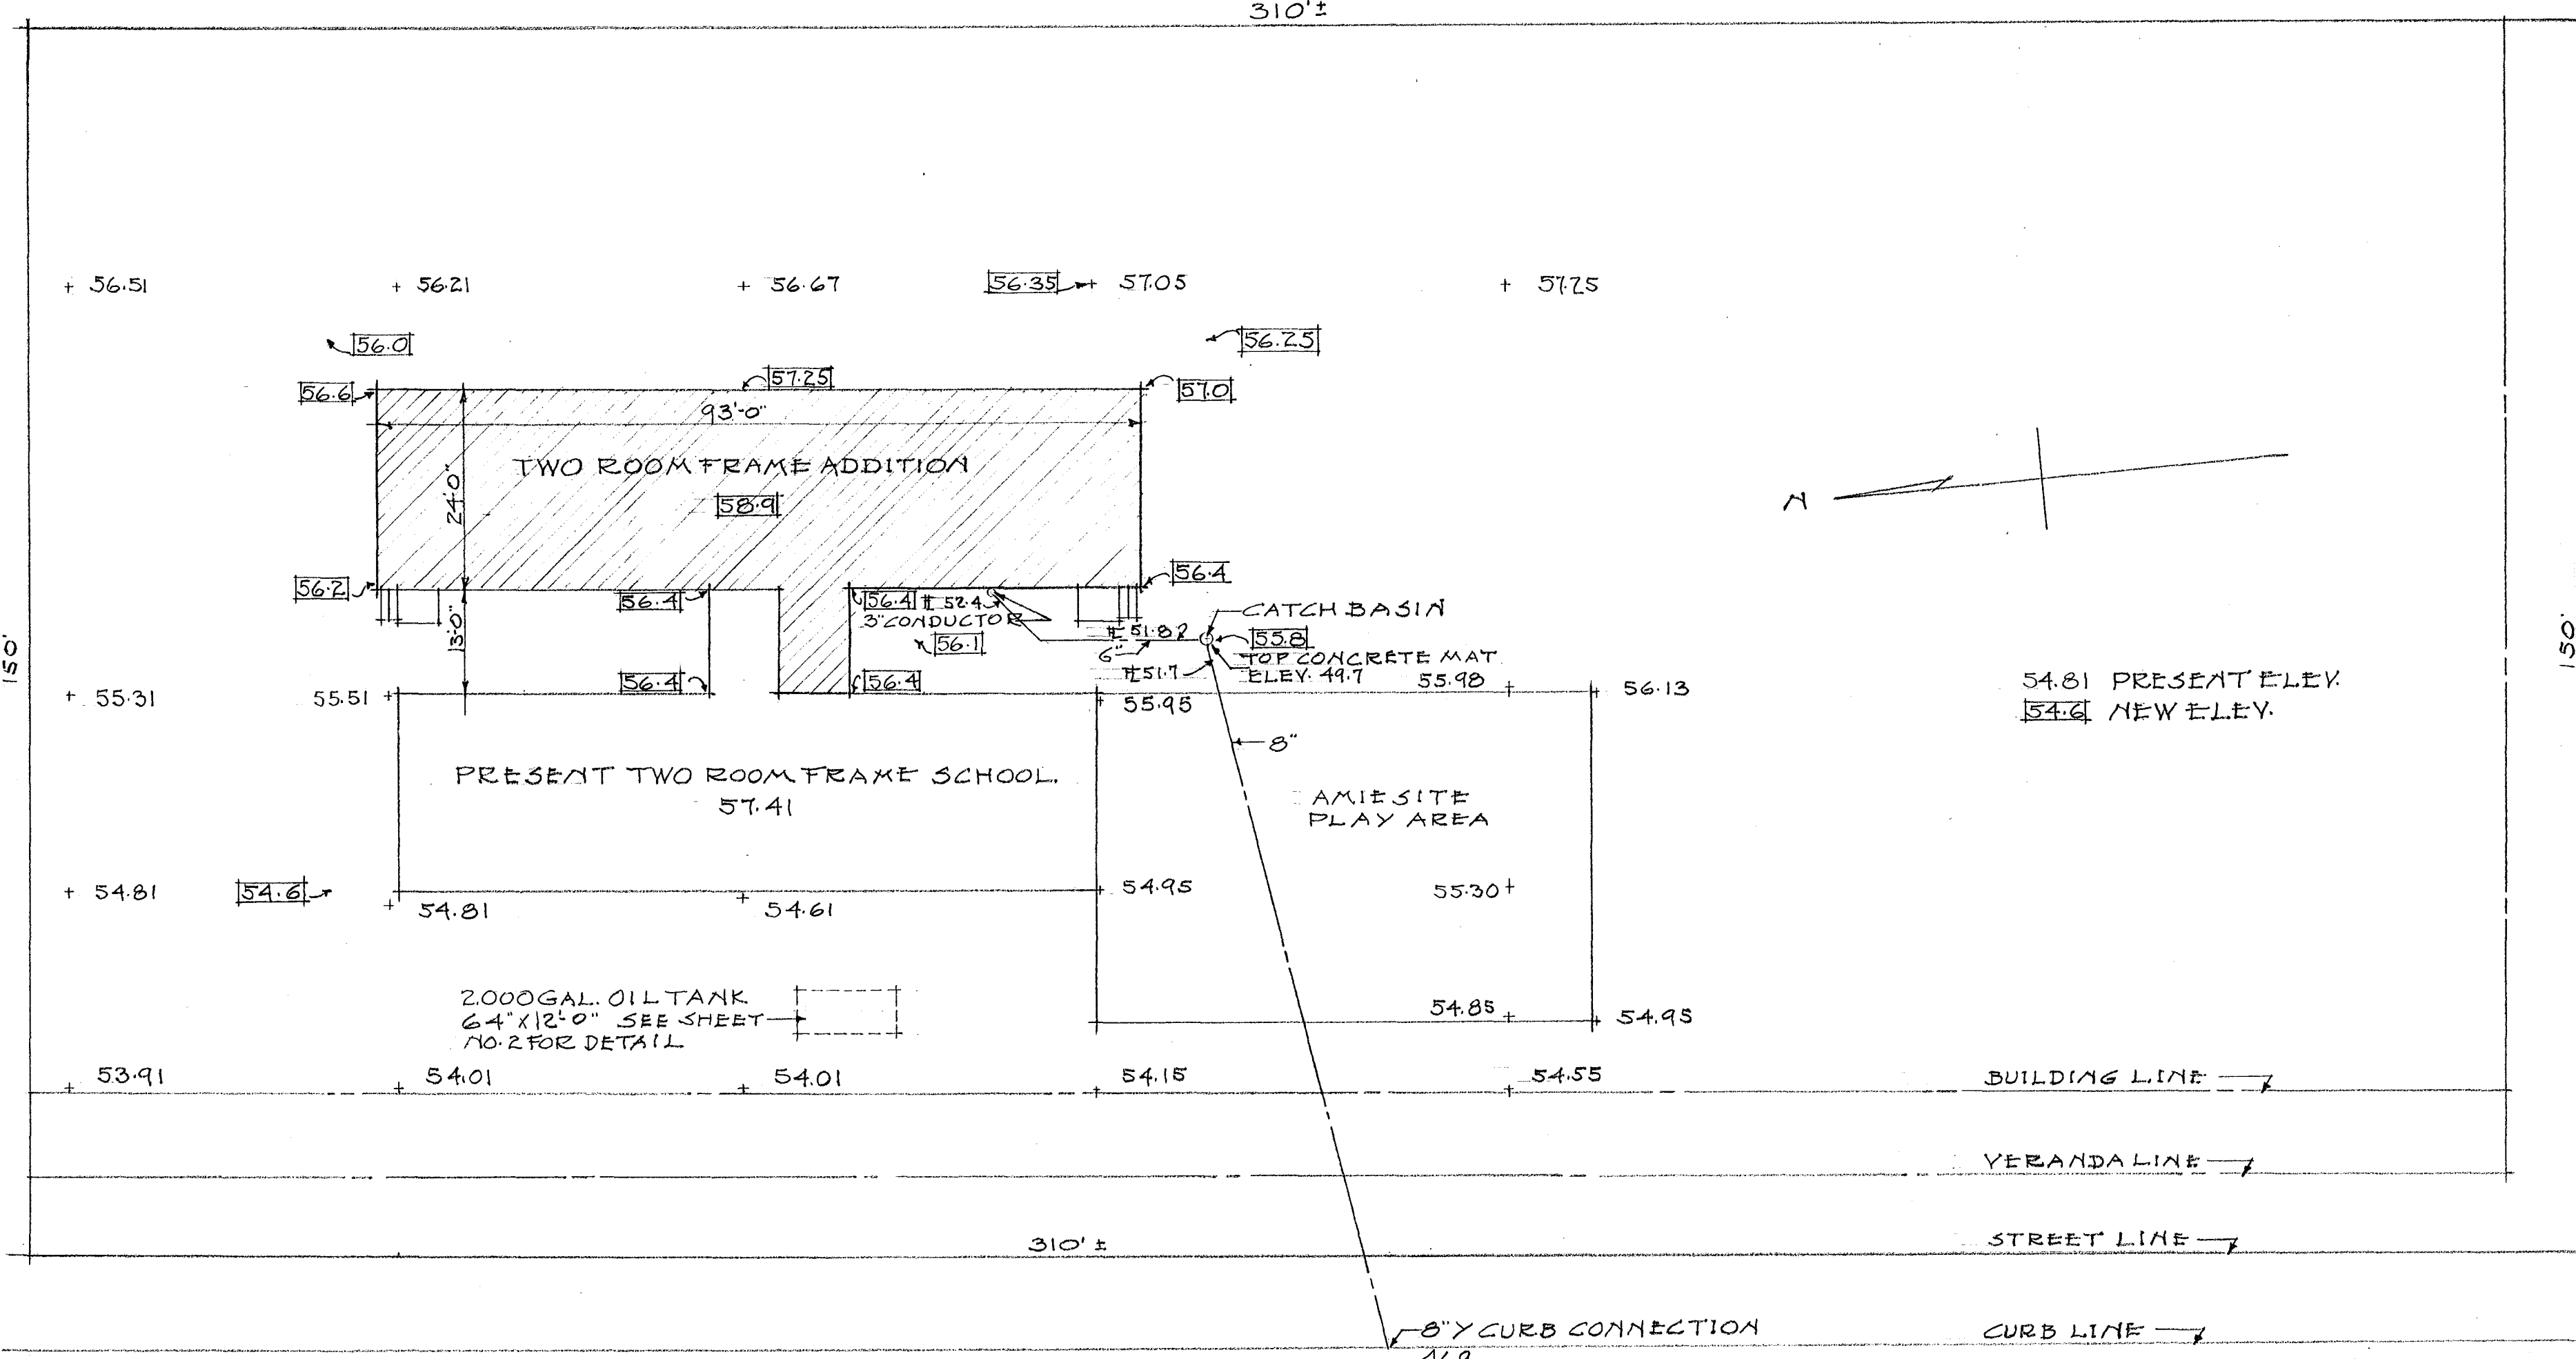

PLOT PLAN

SCALE 1/8"=1'-0"

MONTROSE STREET

WATERFORD STREET

SHEET 1 OF 1 SHEETS

CITY OF HARTFORD, CONNECTICUT
DEPARTMENT OF ENGINEERING
TWO CLASS ROOM ADDITION
MONTROSE STREET SCHOOL
SITE AND
PLOT PLANS

SUBMITTED	RECOMMENDED	APPROVED
DESIGN D.A.G. DRAWN D.A.G.	W. J. DILLON	W. J. DILLON
TRACED	CHECK D.A.G.	DATE JULY 6, 1949