


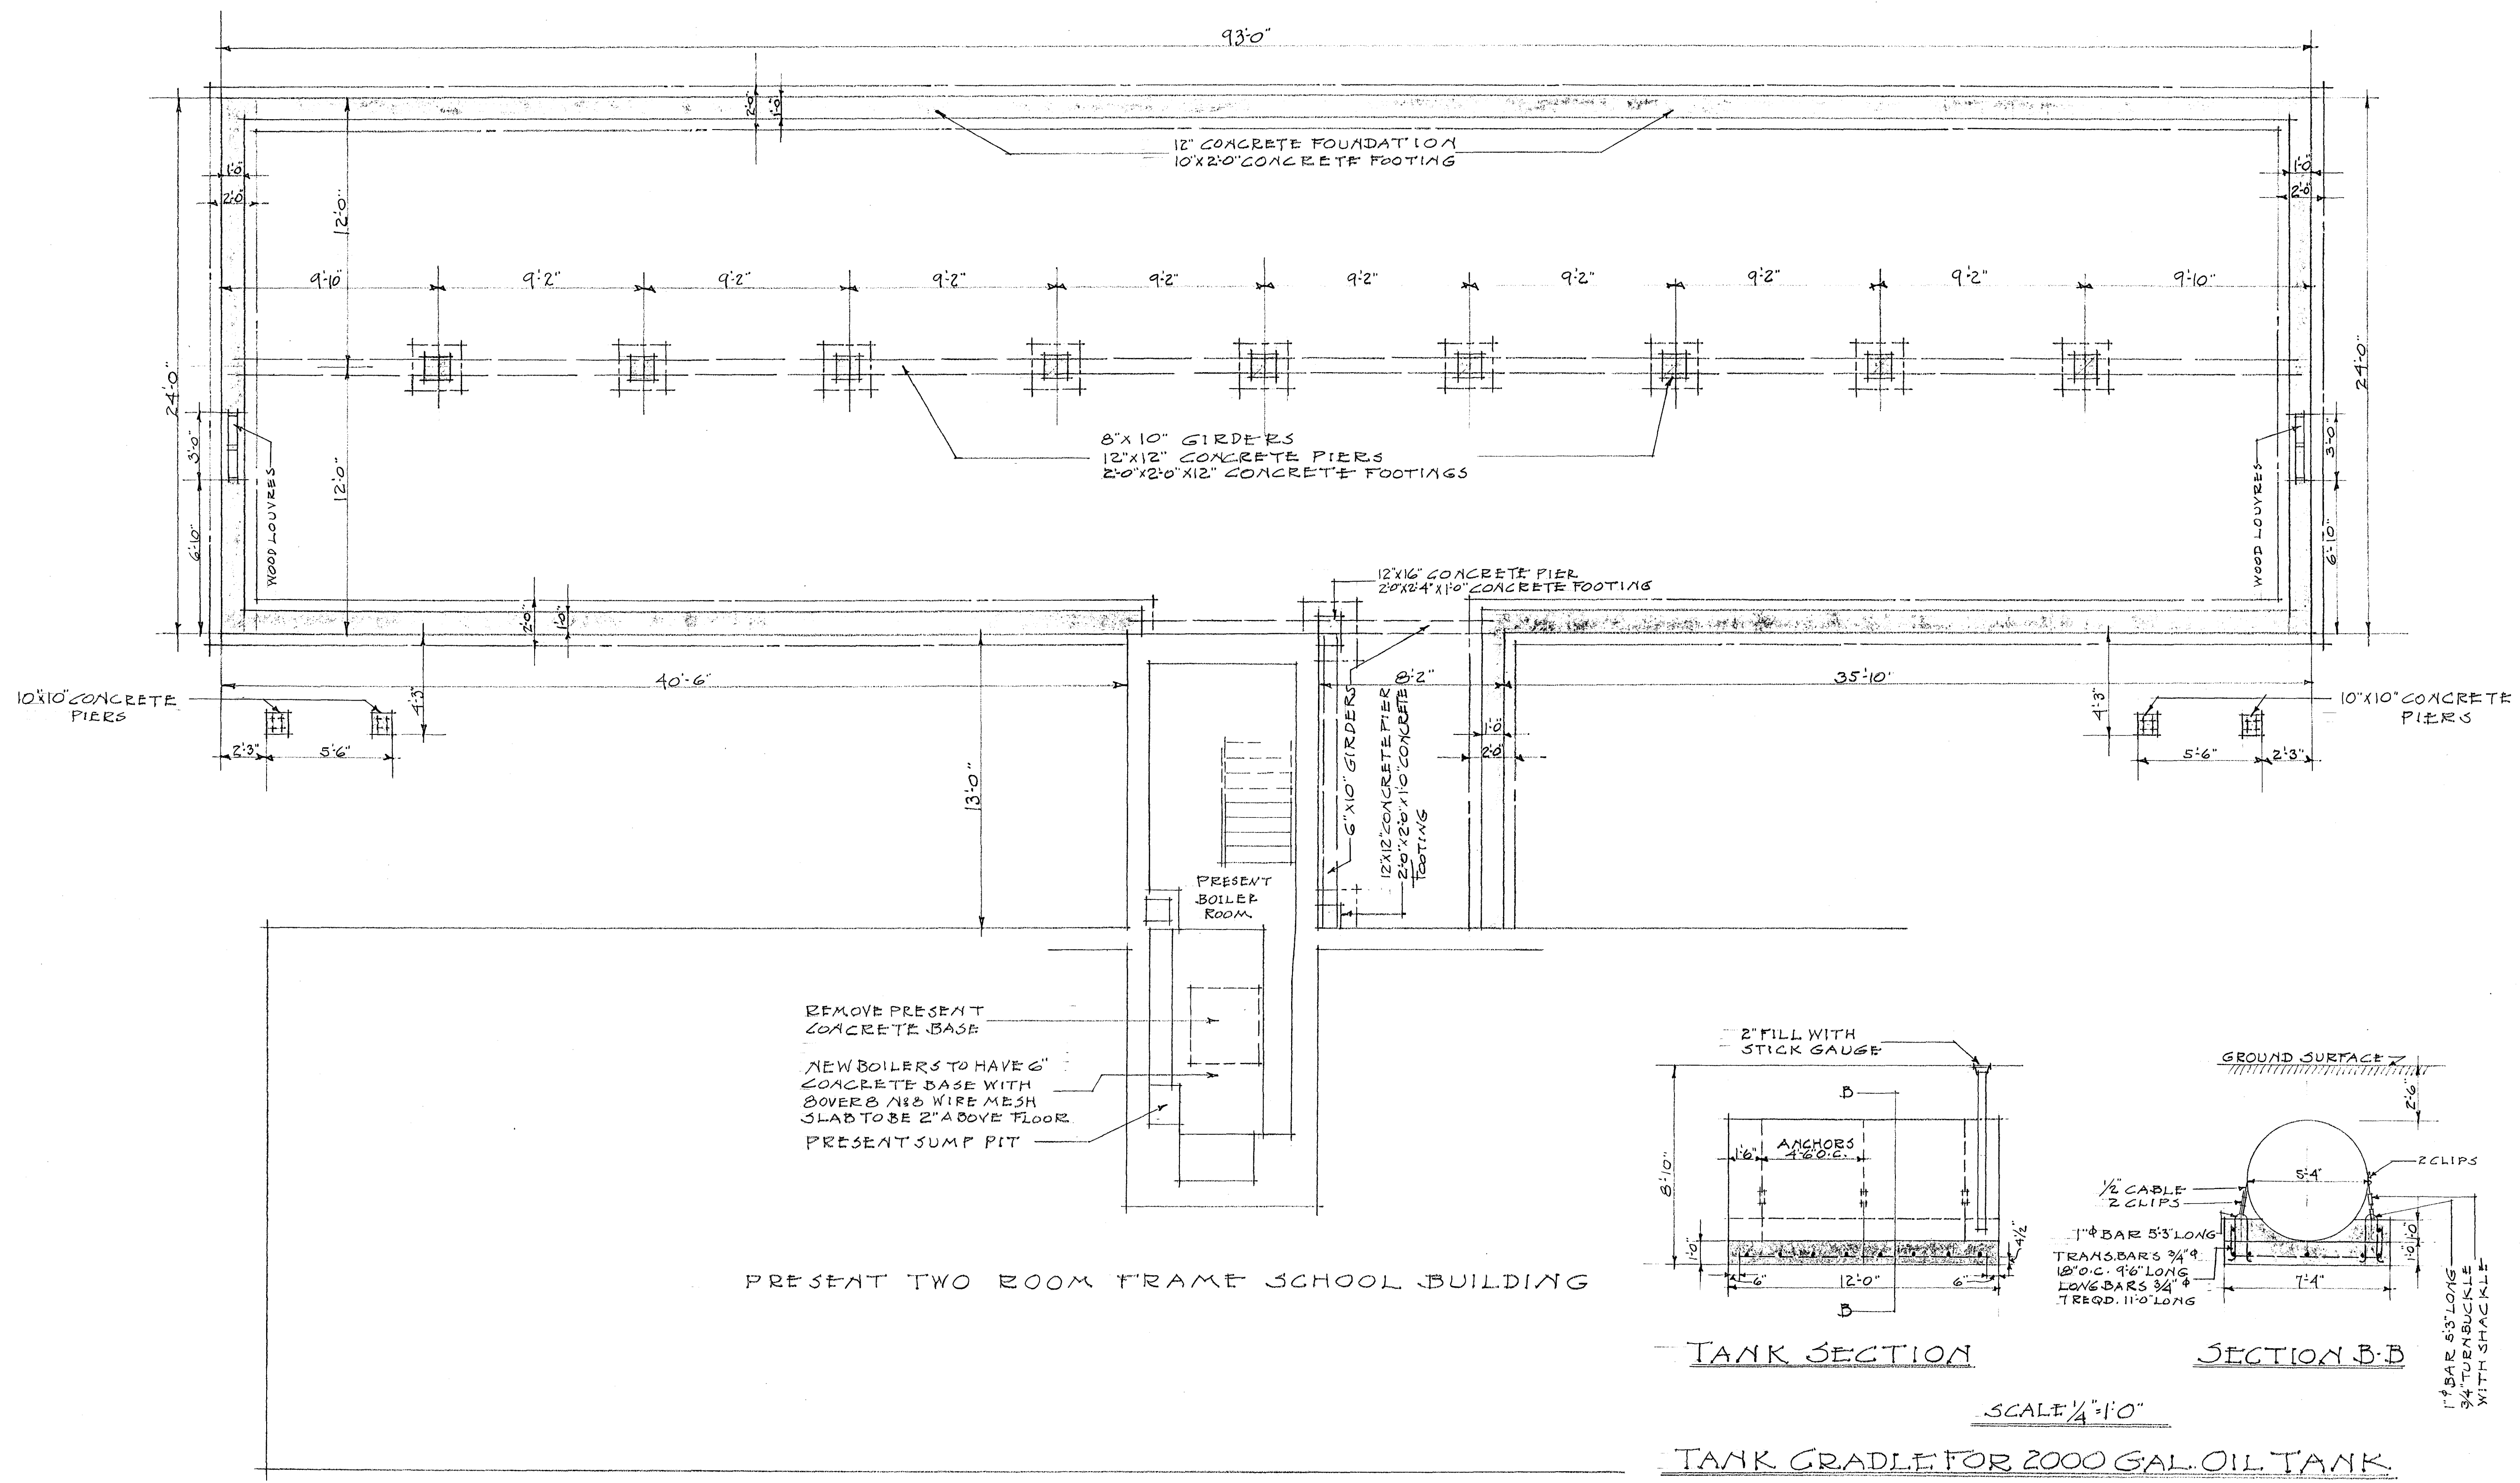

FOUNDATION PLAN
SCALE 1/4" = 1'-0"

CITY OF HARTFORD, CONNECTICUT DEPARTMENT OF ENGINEERING		
TWO CLASS ROOM ADDITION MONTROSE STREET SCHOOL FOUNDATION PLAN		
SUBMITTED Daniel J. Tarelli	DESIGNED Wm. J. Dwyer	APPROVED J. C. Sullivan
DIVISION ENGINEER	ASS. CITY EN.	CITY ENGINEER
DESIGN D.A.G. DRAWN D.A.G.	DAY BOOK NO. 09026	
TRACED	CHECK D.S.T.	DATE: JULY 6-1949

SHEET
2
OF 7 SHEETS