


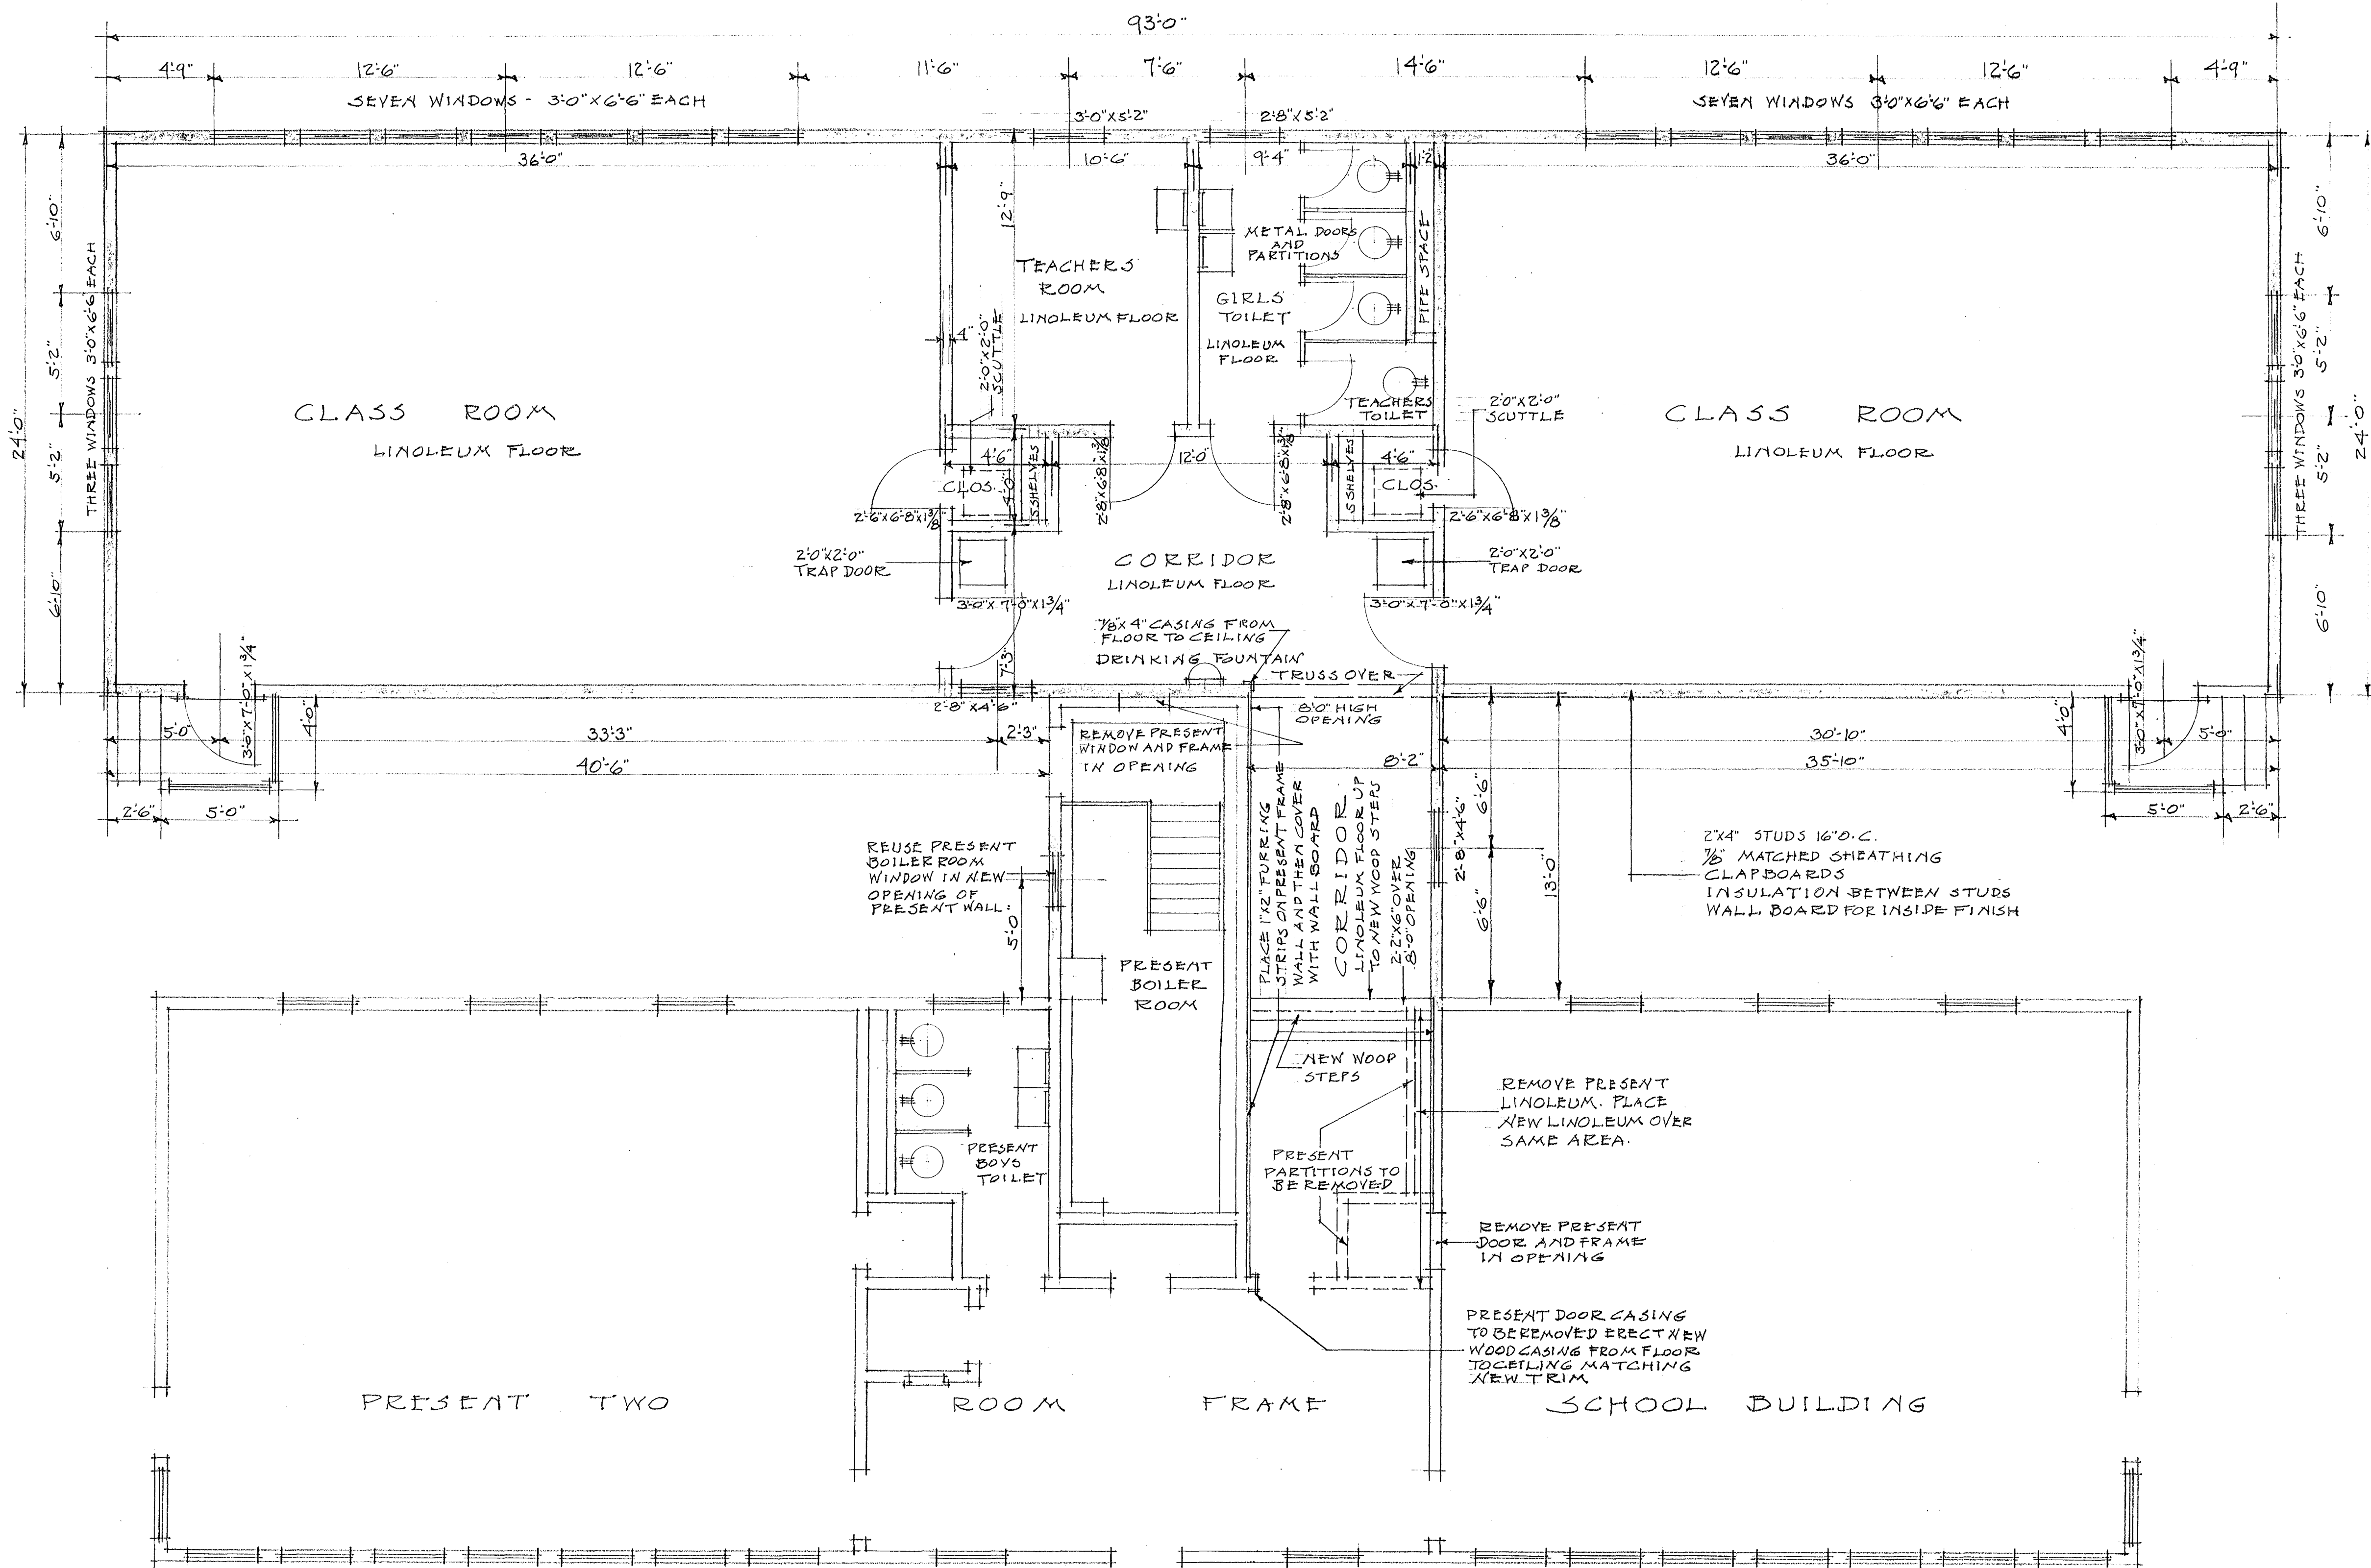

FLOOR PLAN

SCALE 1/4" = 1'-0"

SHEET
3
OF 7 SHEETS

CITY OF HARTFORD, CONNECTICUT
DEPARTMENT OF ENGINEERING

TWO CLASS ROOM ADDITION MONTROSE STREET SCHOOL FLOOR PLAN

SUBMITTED	RECOMMENDED	APPROVED
Daniel J. Tardiff	Wm. H. Sullivan	Wm. H. Sullivan
DIVISION ENGINEER	ASST. CITY ENGINEER	CITY ENGINEER
DESIGN D.A.G.	DRAWN D.A.G.	DAYBOOK NO. 09027
TRACED	CHECK D.J.T.	DATE JULY 6, 1949