


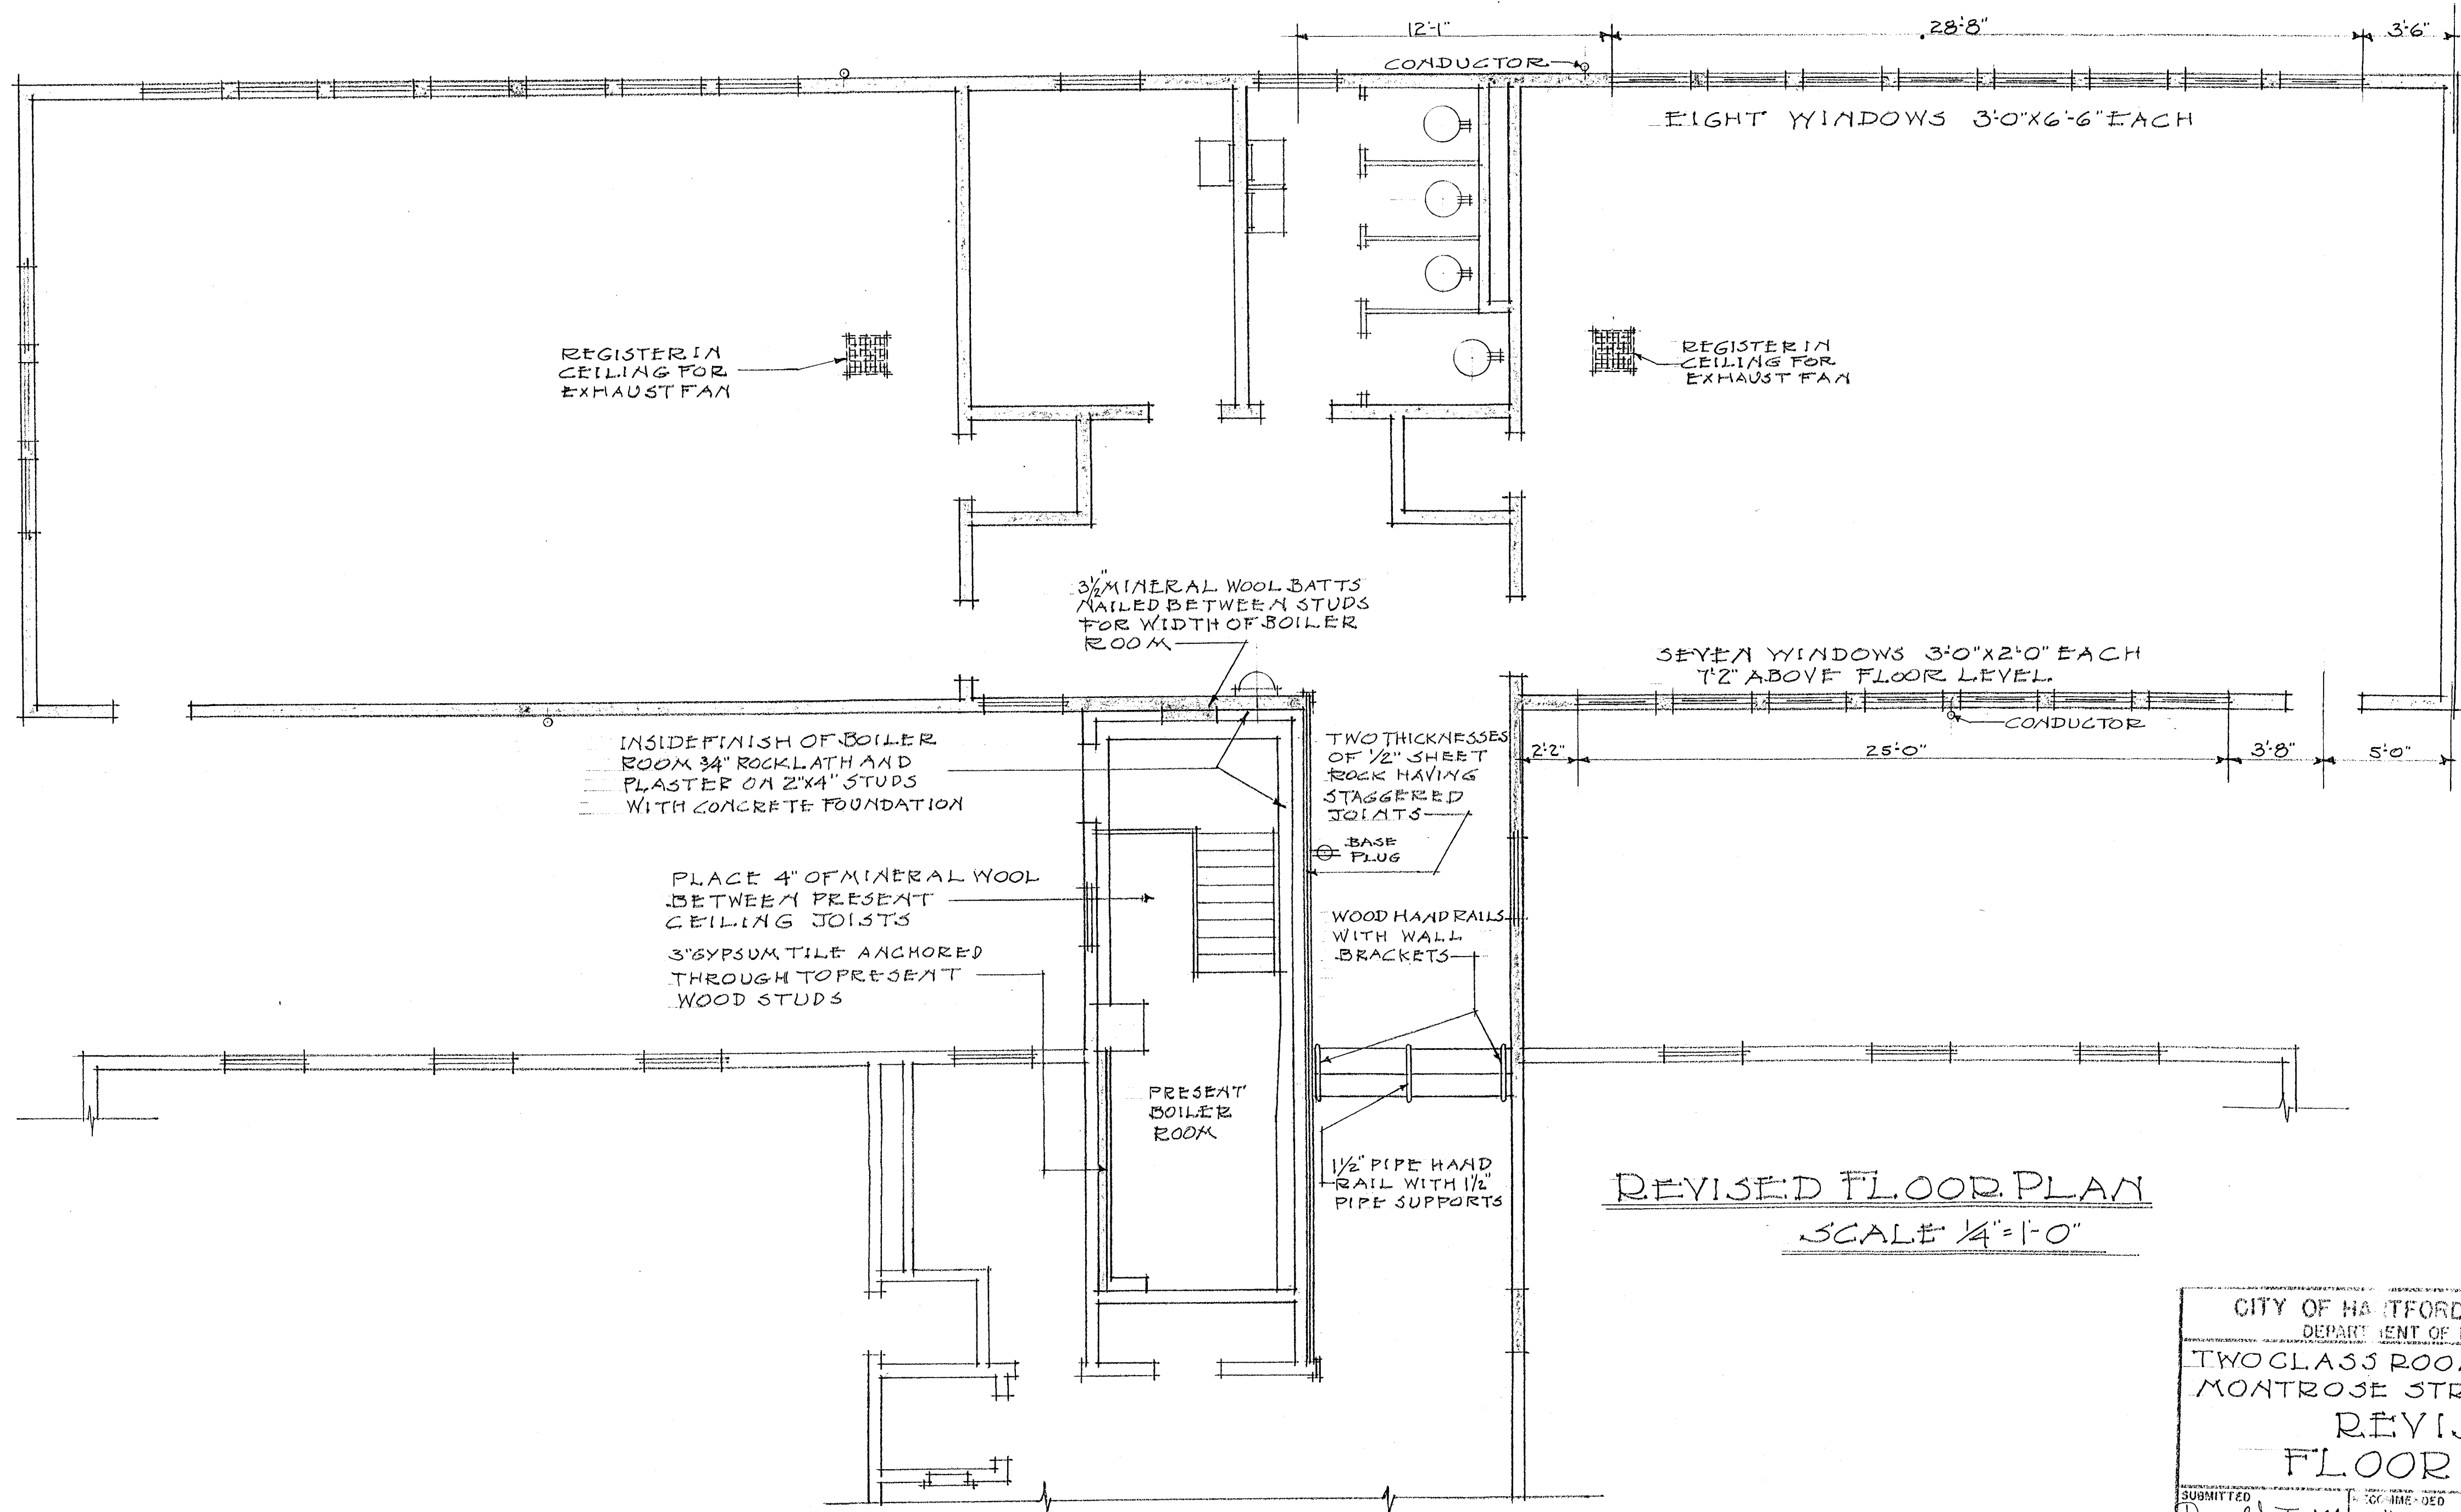

REVISED FLOOR PLAN
SCALE 1/4"=1'-0"

CITY OF HARTFORD, CONNECTICUT			
DEPARTMENT OF ENGINEERING			
TWO CLASS ROOM ADDITION			
MONTROSE STREET SCHOOL			
REVISED FLOOR PLAN			
SUBMITTED	DESIGNED	DRAWN	CHECKED
David L. Tarrill	David L. Tarrill	David L. Tarrill	David L. Tarrill
DIVISION ENGINEER	CITY ENGINEER	CITY ENGINEER	CITY ENGINEER
DESIGN	D.A.G.	D.A.G.	D.A.G.
TRACED	CHECK	D.S.L.	DATE
			AUG. 2-1949