




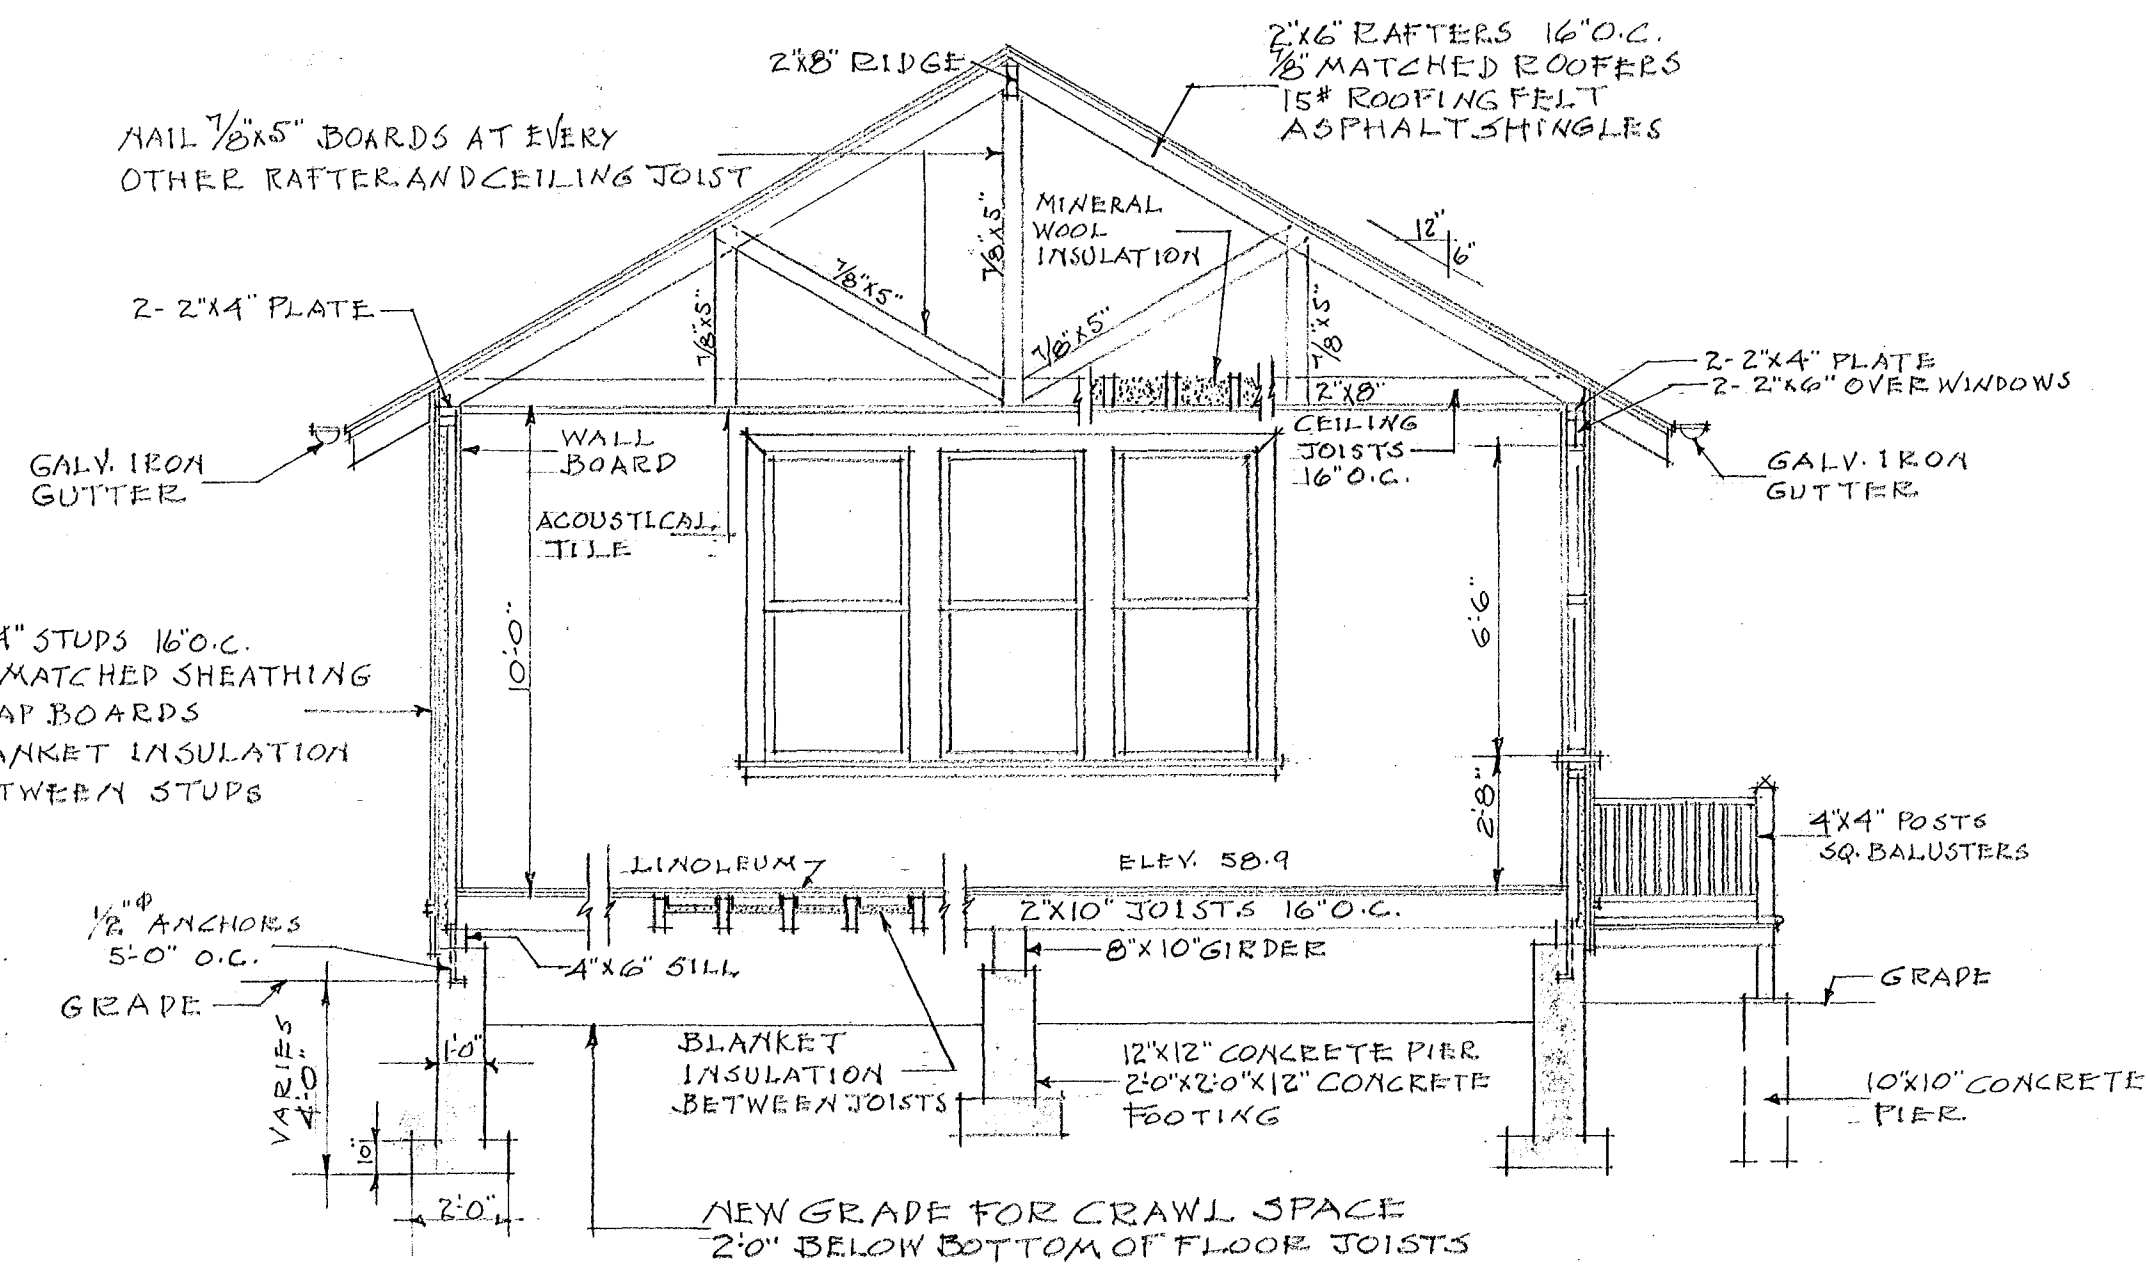

SECTION

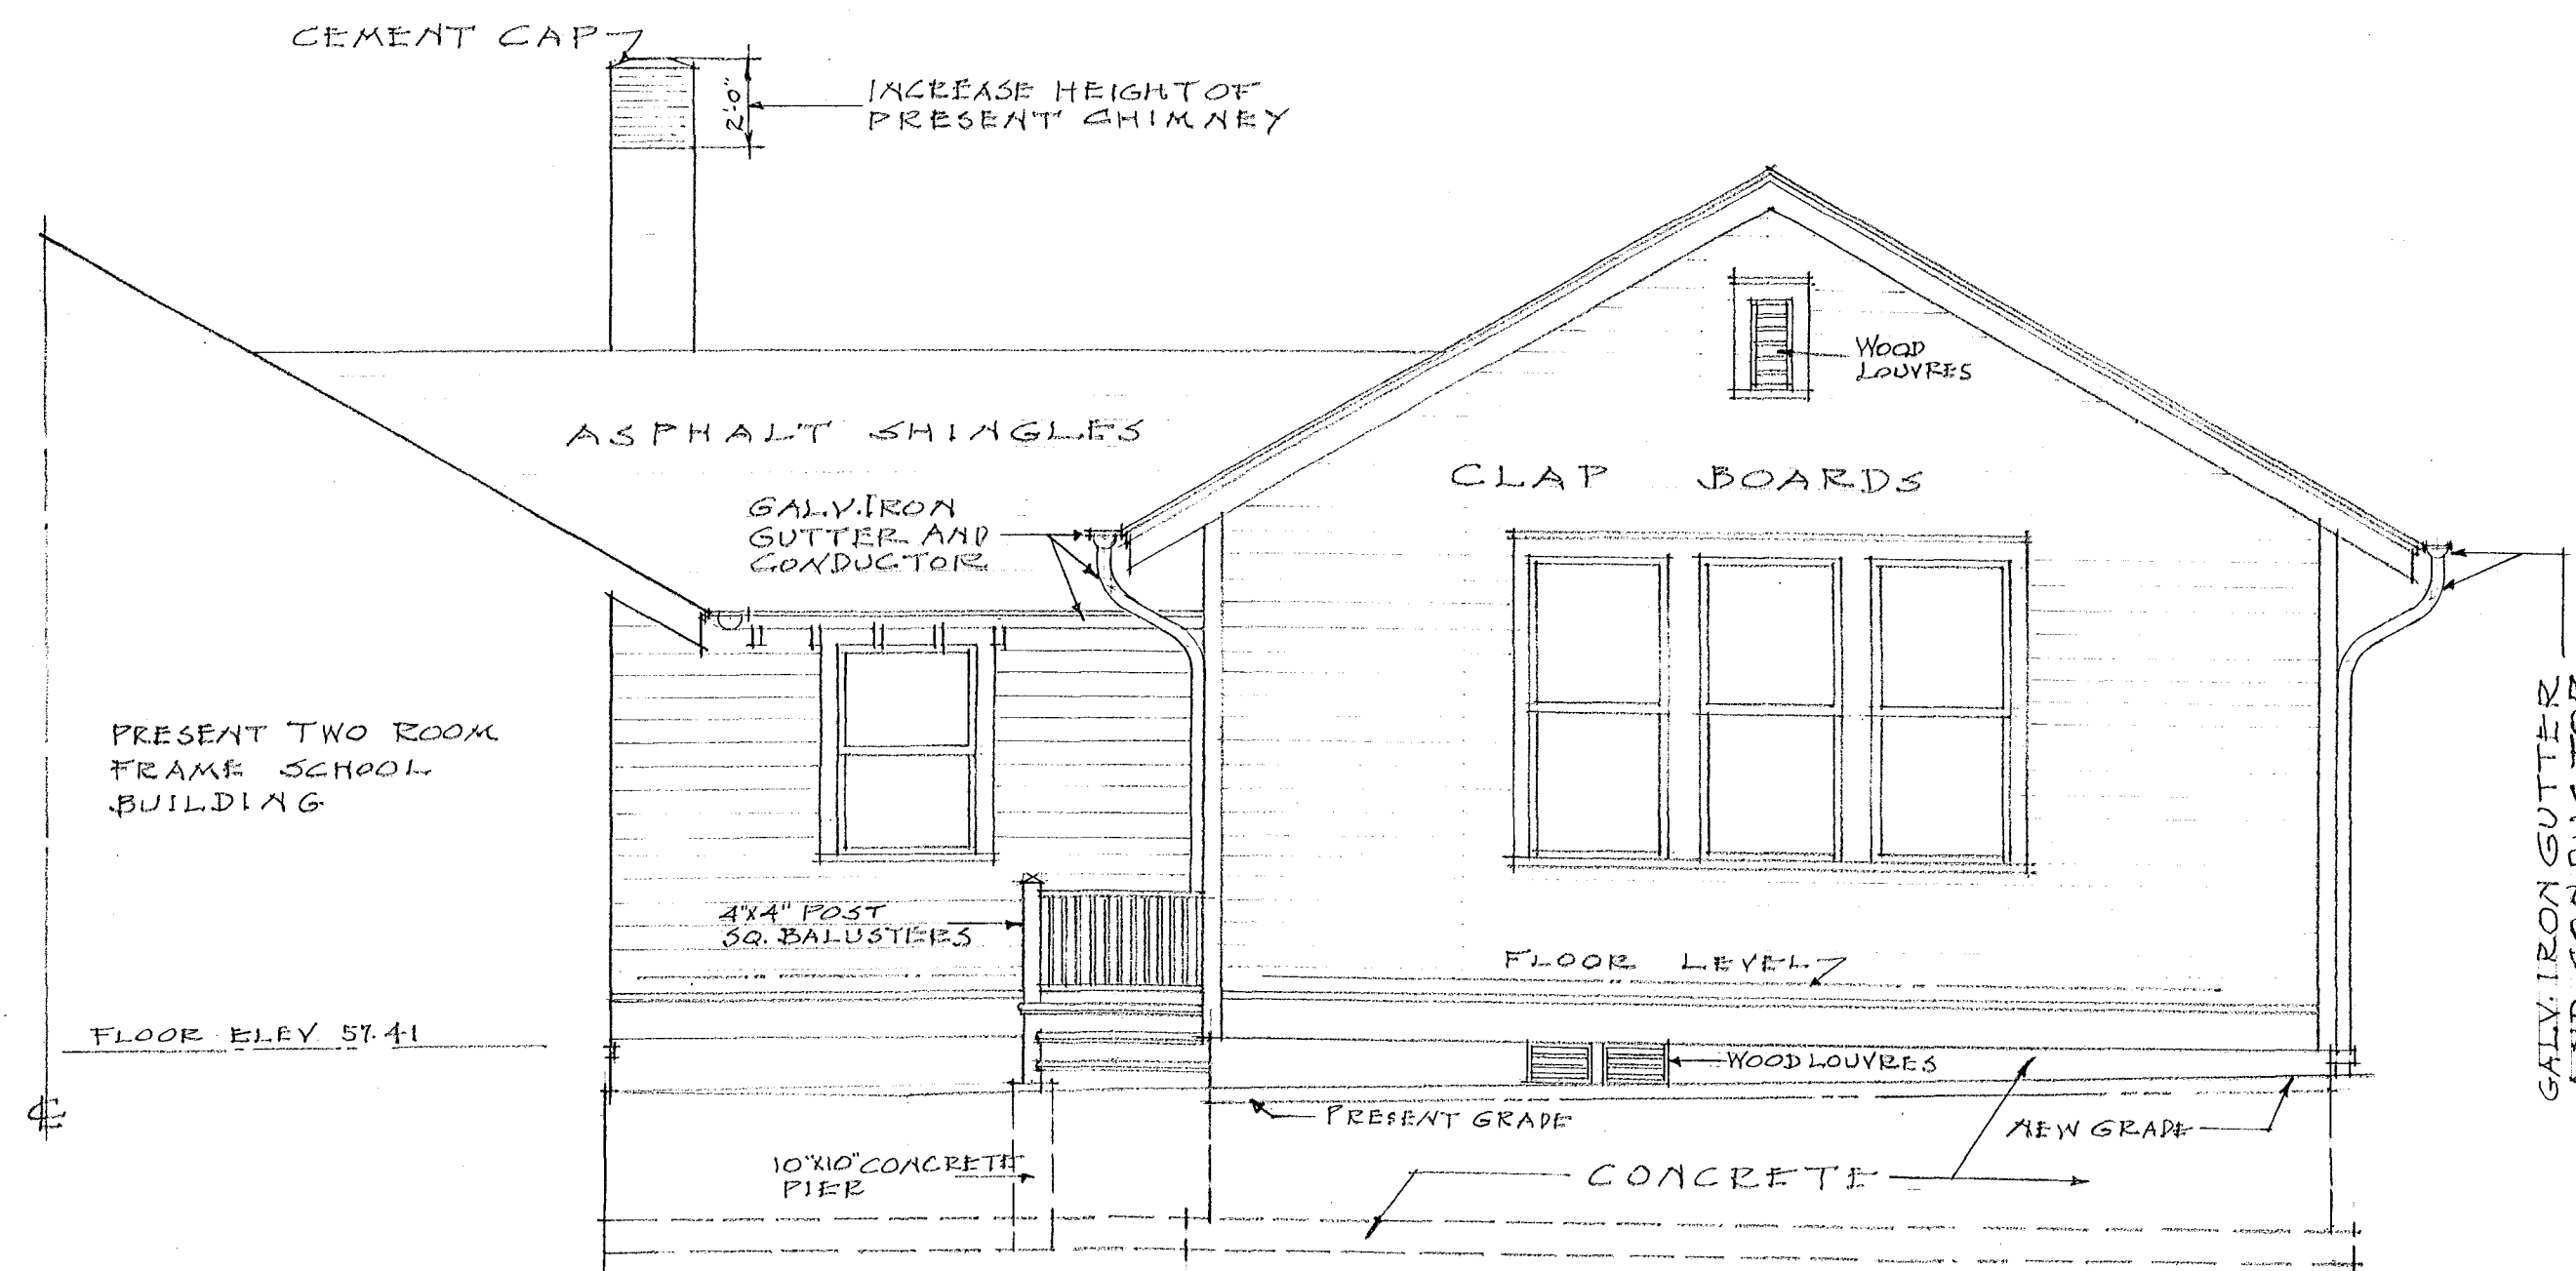

SOUTH ELEVATION

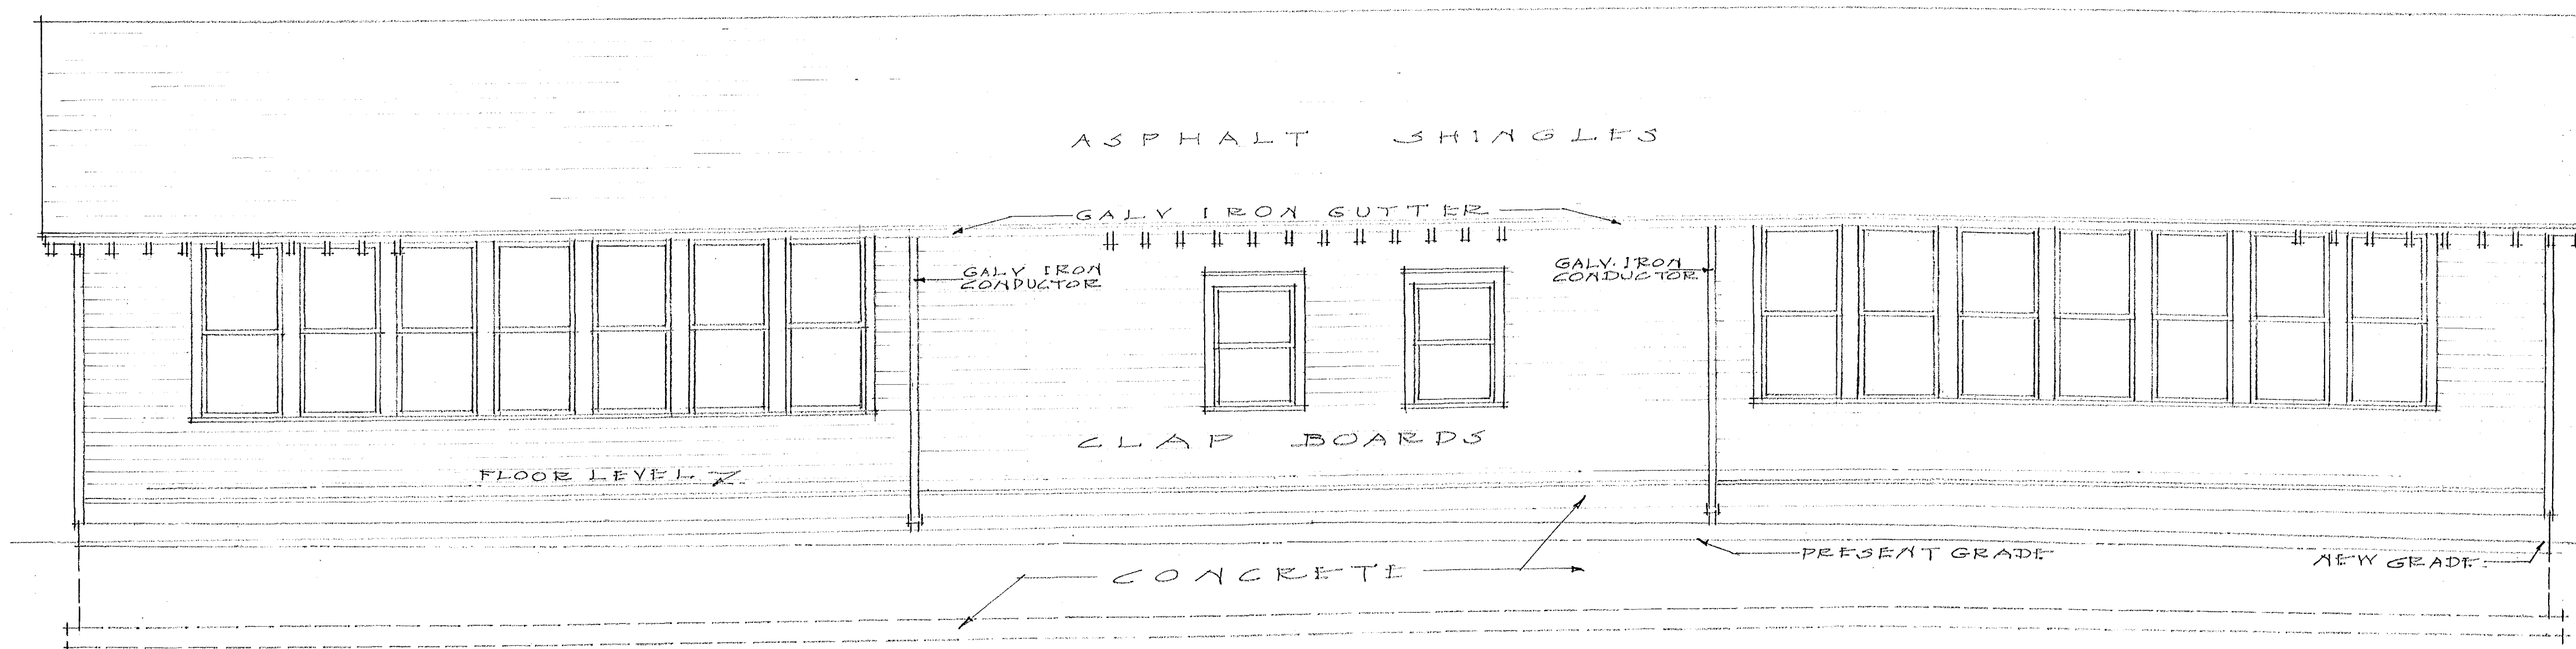

EAST ELEVATION

SCALE: 1/4" = 1'-0"

SHEET
4
OF 7 SHEETS

CITY OF HARTFORD, CONNECTICUT DEPARTMENT OF ENGINEERING		
TWO CLASS ROOM ADDITION MONTROSE STREET SCHOOL SOUTH AND EAST ELEVATIONS		
SUBMITTED Daniel J. Tully DIVISION ENGINEER	RECOMMENDED Wesley M. Kelley ASST. CITY ENGINEER	APPROVED [Signature] CITY ENGINEER
DESIGN DAG, DRAW DAG	DATE	JULY 6, 1949
TRACED	CHECK	DATE