



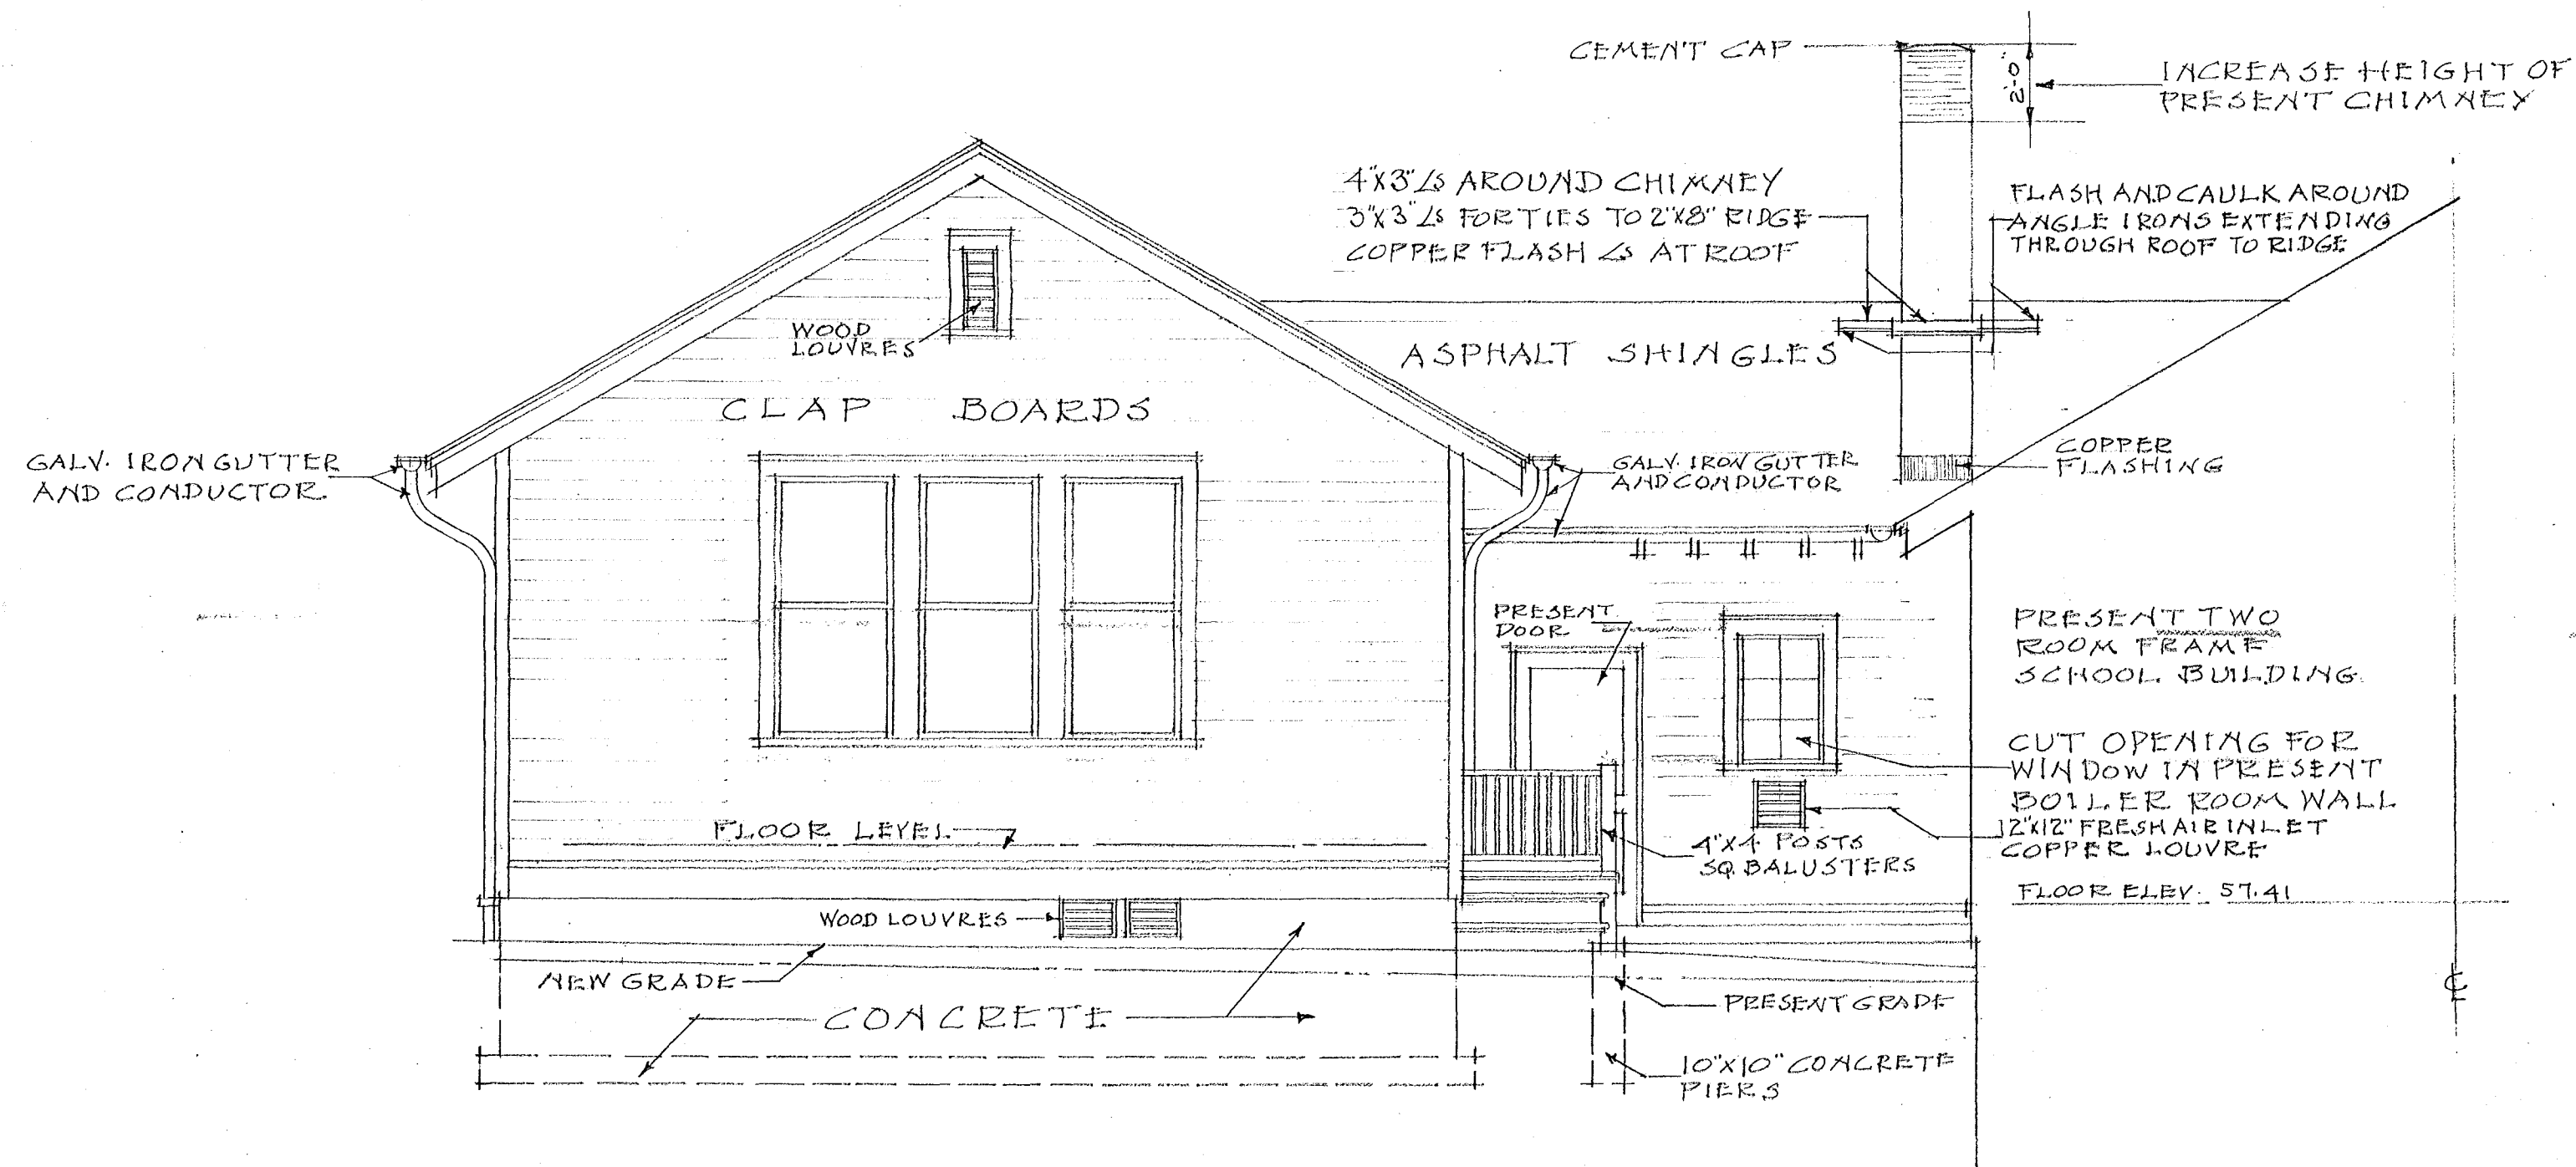

NORTH ELEVATION

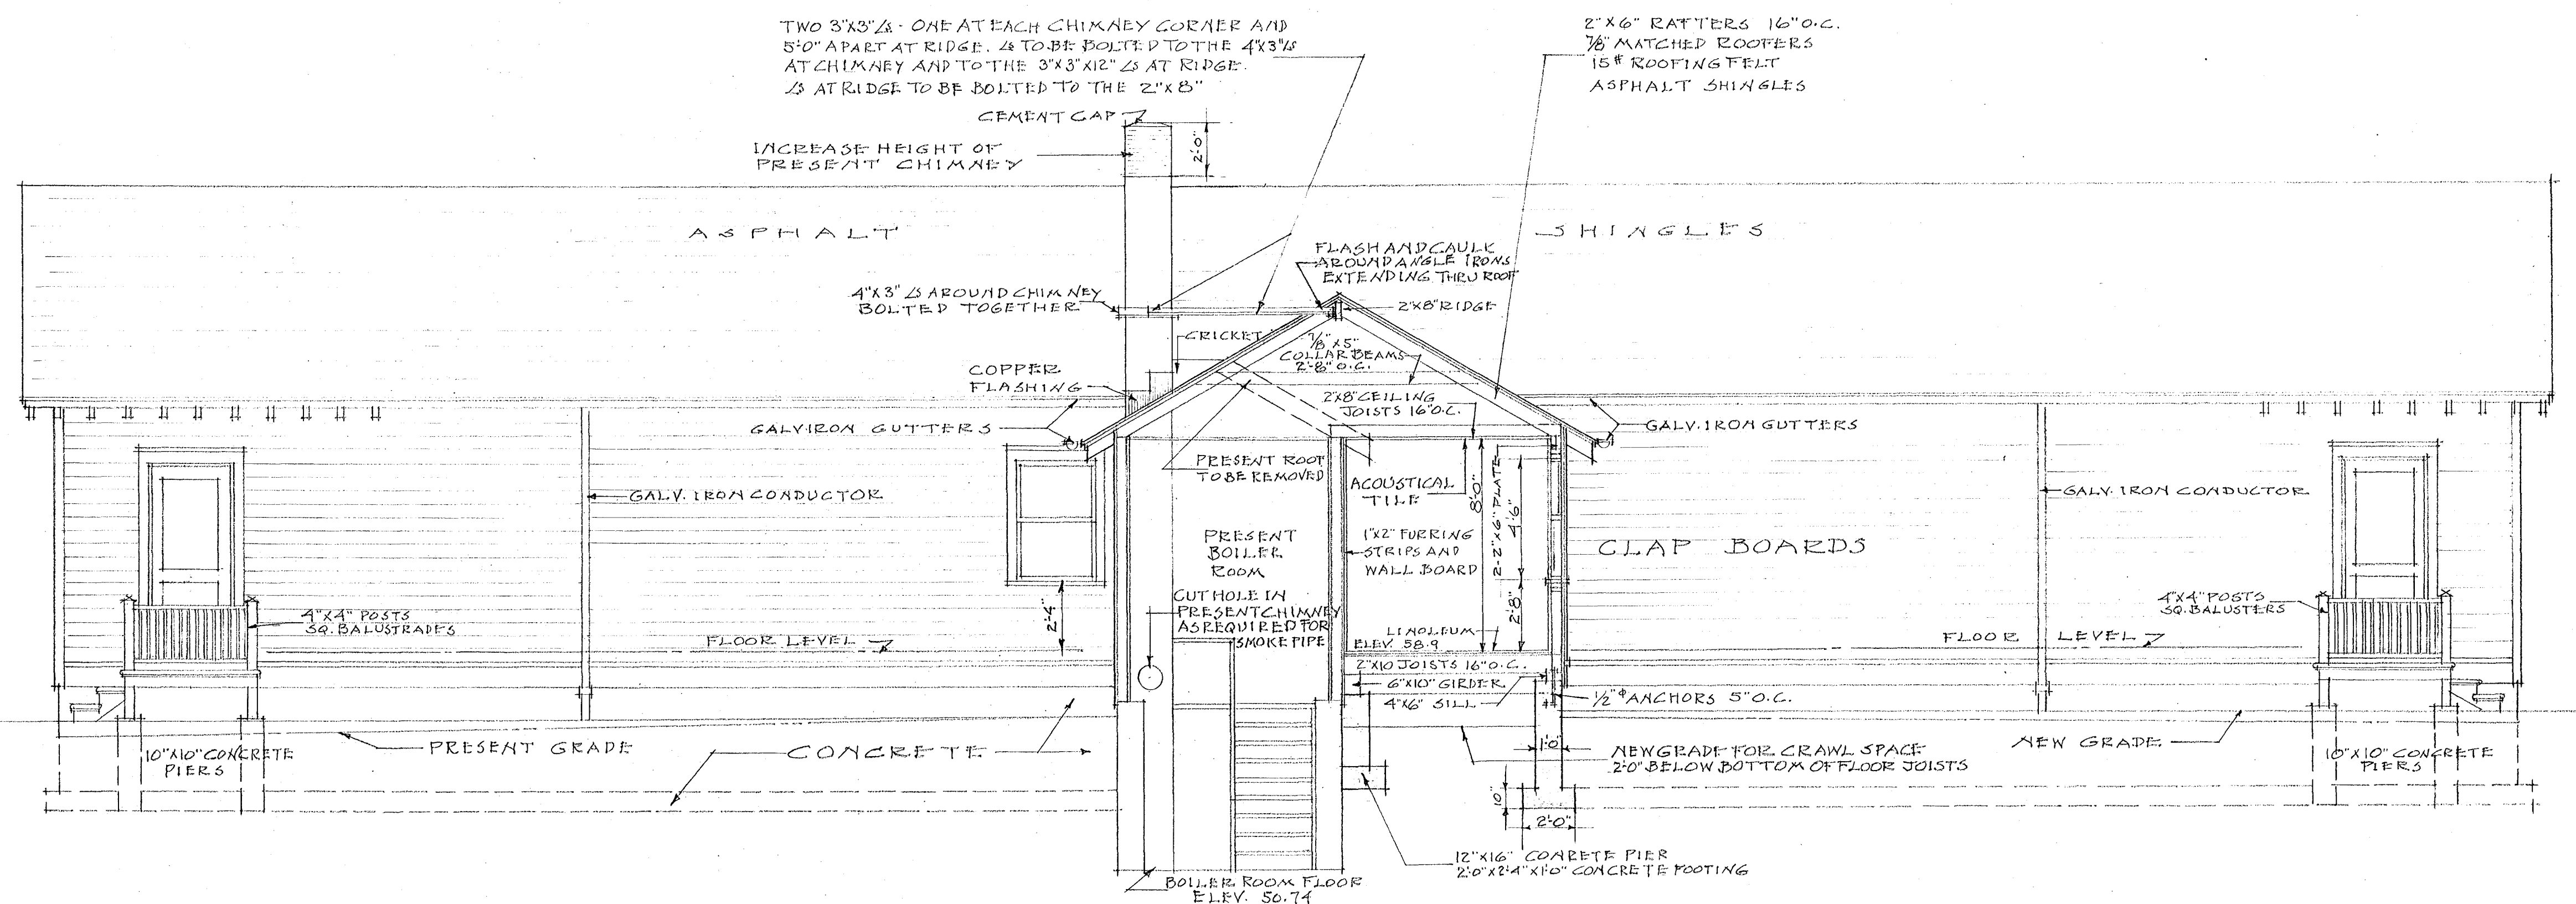

BOILER ROOM SECTION AND WEST ELEVATION

SCALE 1/4" = 1'0"

SHEET
5
OF 3 SHEETS

CITY OF HARTFORD, CONNECTICUT
DEPARTMENT OF ENGINEERING
TWO CLASS ROOM ADDITION
MONTROSE STREET SCHOOL
NORTH AND
WEST ELEVATIONS

SUBMITTED BY: Daniel J. Tuillio, William W. Dill, and John Sklar
DESIGNED BY: D.A. GURAN, D.A.G.
CHECKED BY: D.J. T. DATE: JULY 6, 1949
DAYBOOK NO. 09829