



2" Bituminous Concrete
4" Processed Traprock


TYPICAL SECTION OF PAVEMENT

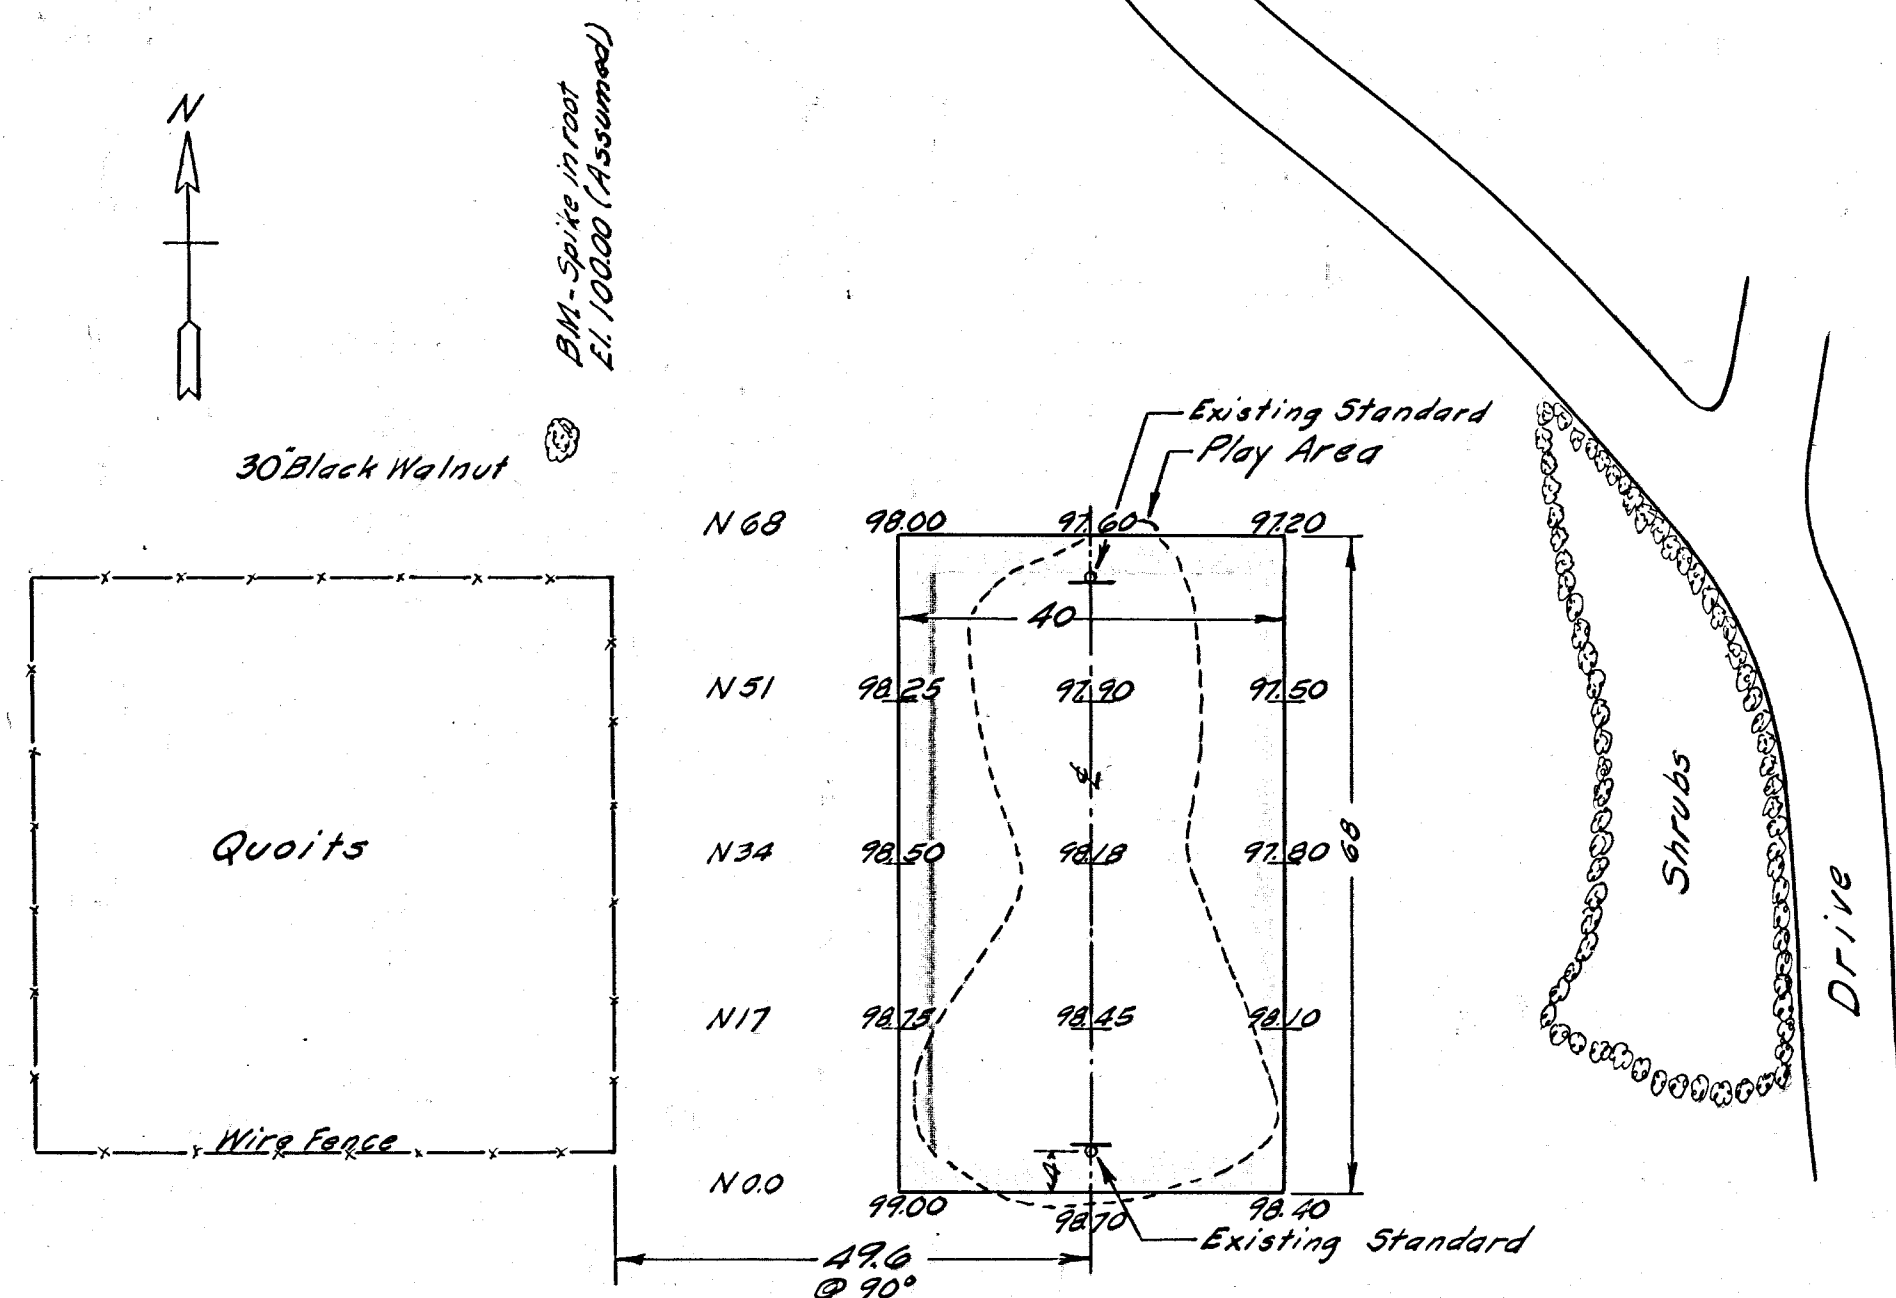

POPE PARK

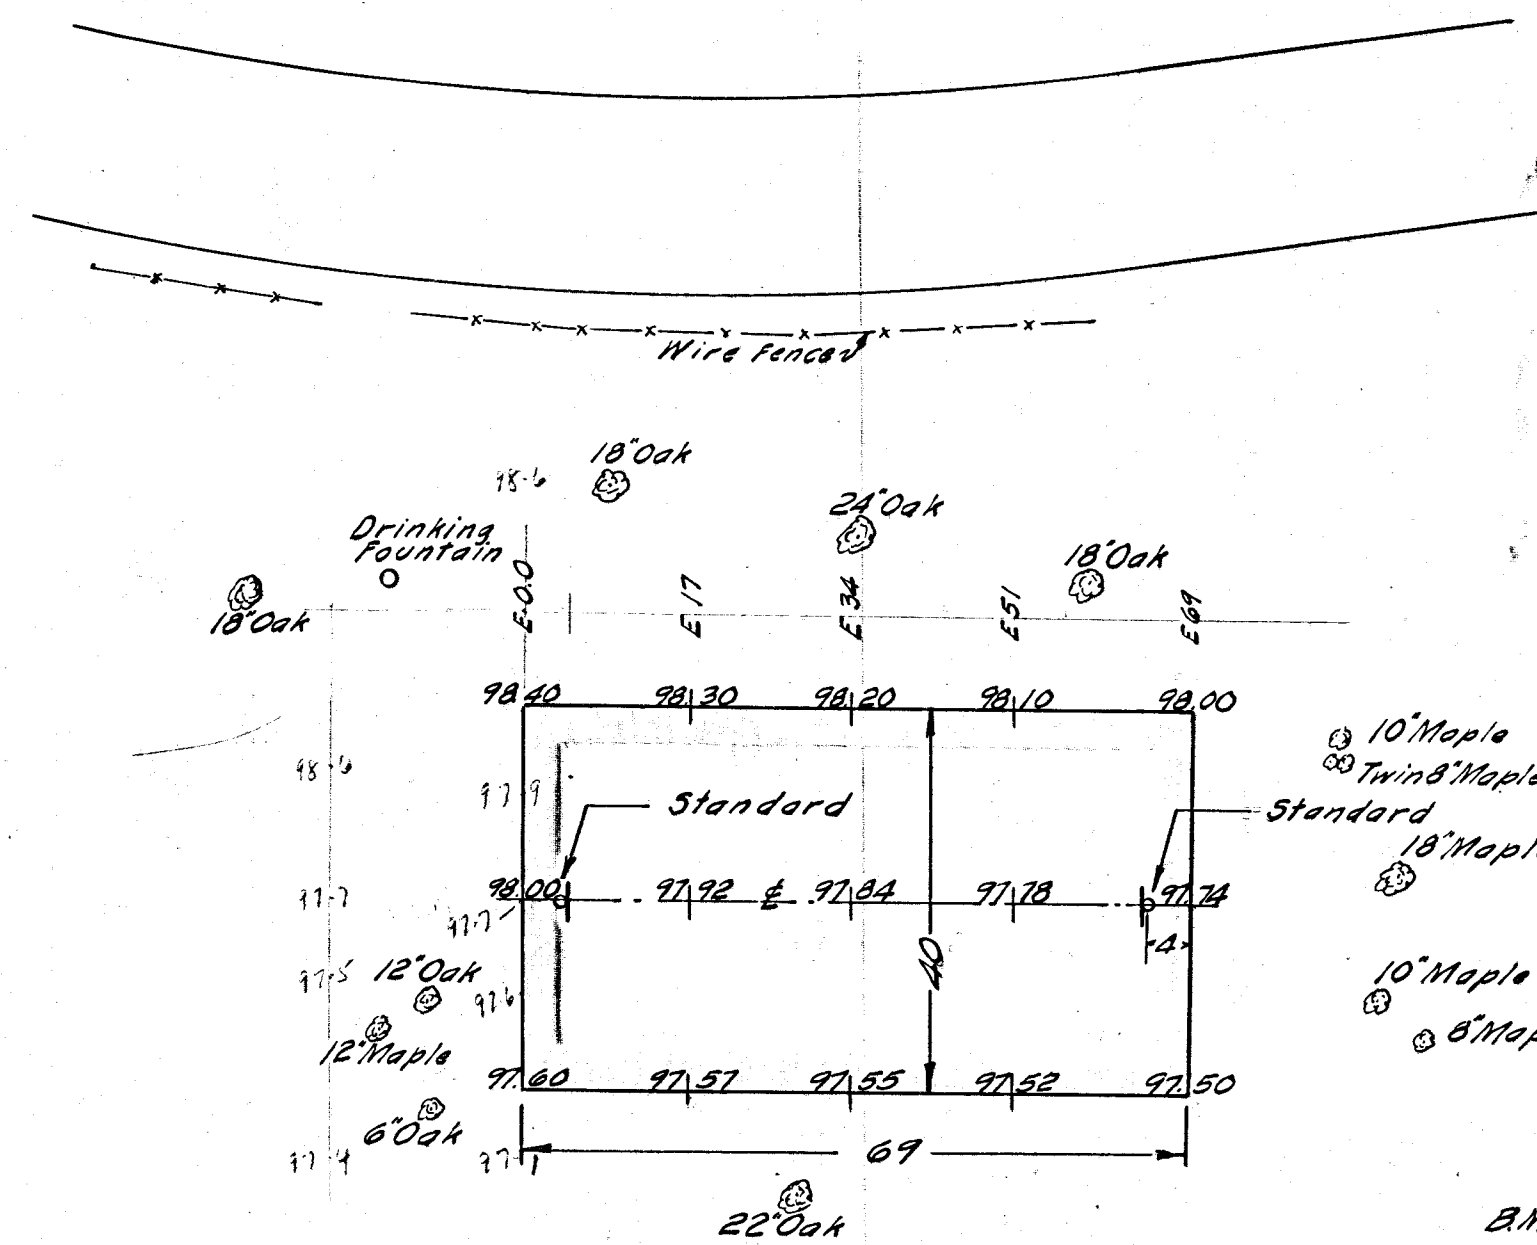


KENEY PARK

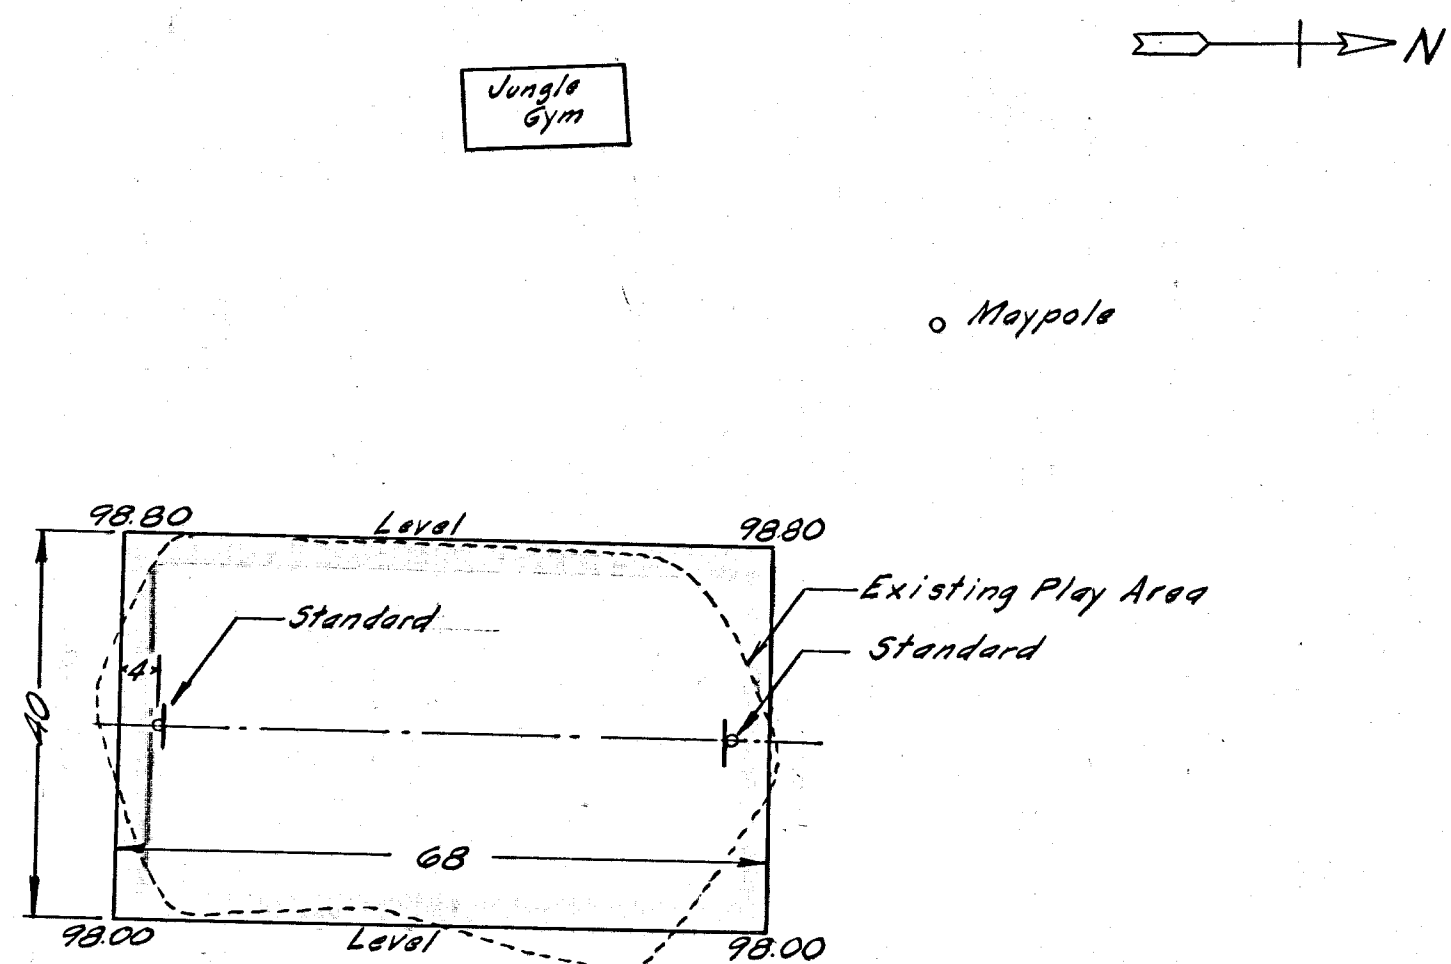

COLT PARK

MAPLE AVENUE

B.M. - CMS W. side Maple Ave. - P.C. Scar. Freeman St. El. 100.88
B.M. - Nail in root E. side 20" maple - west of court - El. 96.14

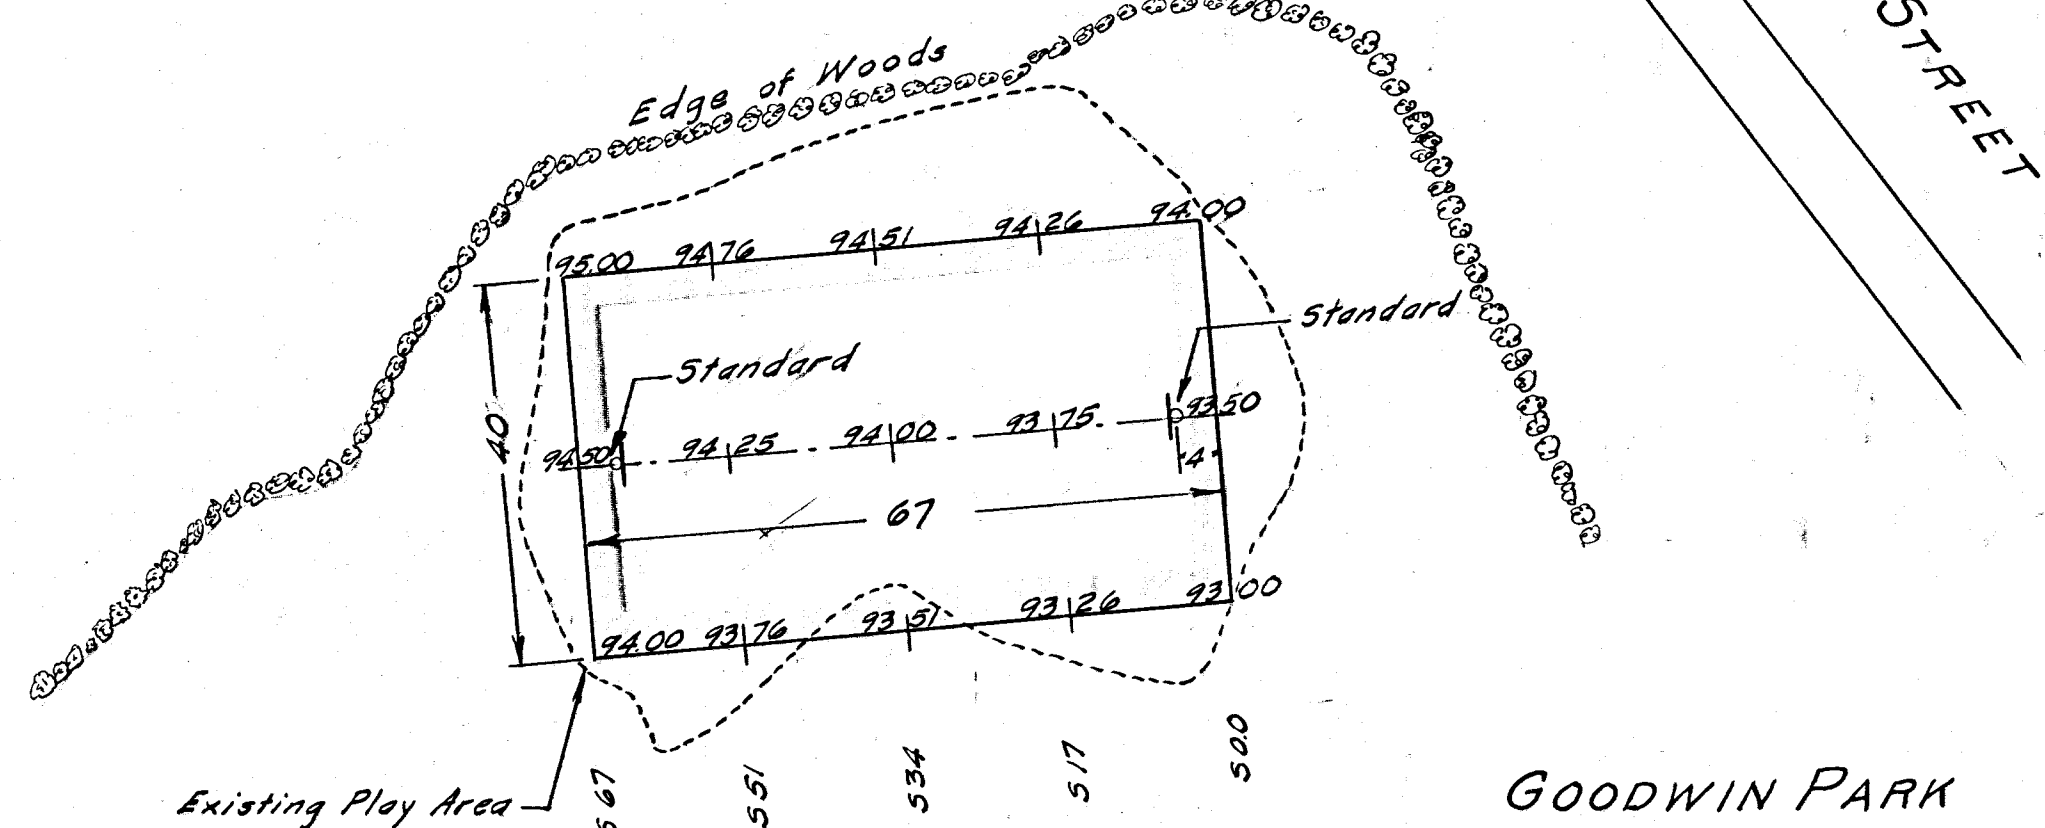

GOODWIN PARK

GRADING PLANS
FOR
BASKETBALL COURTS

CITY OF HARTFORD
DEPARTMENT OF ENGINEERING
SCALE - 1" = 20' APRIL 1951
DAYBOOK No. 09147