


DATA FOR ARCH.

Ellipse - 75 foot span - 13 foot rise.
 Spring Line - Elev. 19.0
 Crown - Elev. 32.0
 Grade at new curb of Jewell St. - Elev. 31.08
 Grade at Center of Bridge - Elev. 34.5

BORINGS

	Hole #	El. top of Rock
North	1	13.3
	2	13.1
	3	12.7
	4	11.9
South	5	13.8
	6	12.8
	7	12.4
	8	12.6

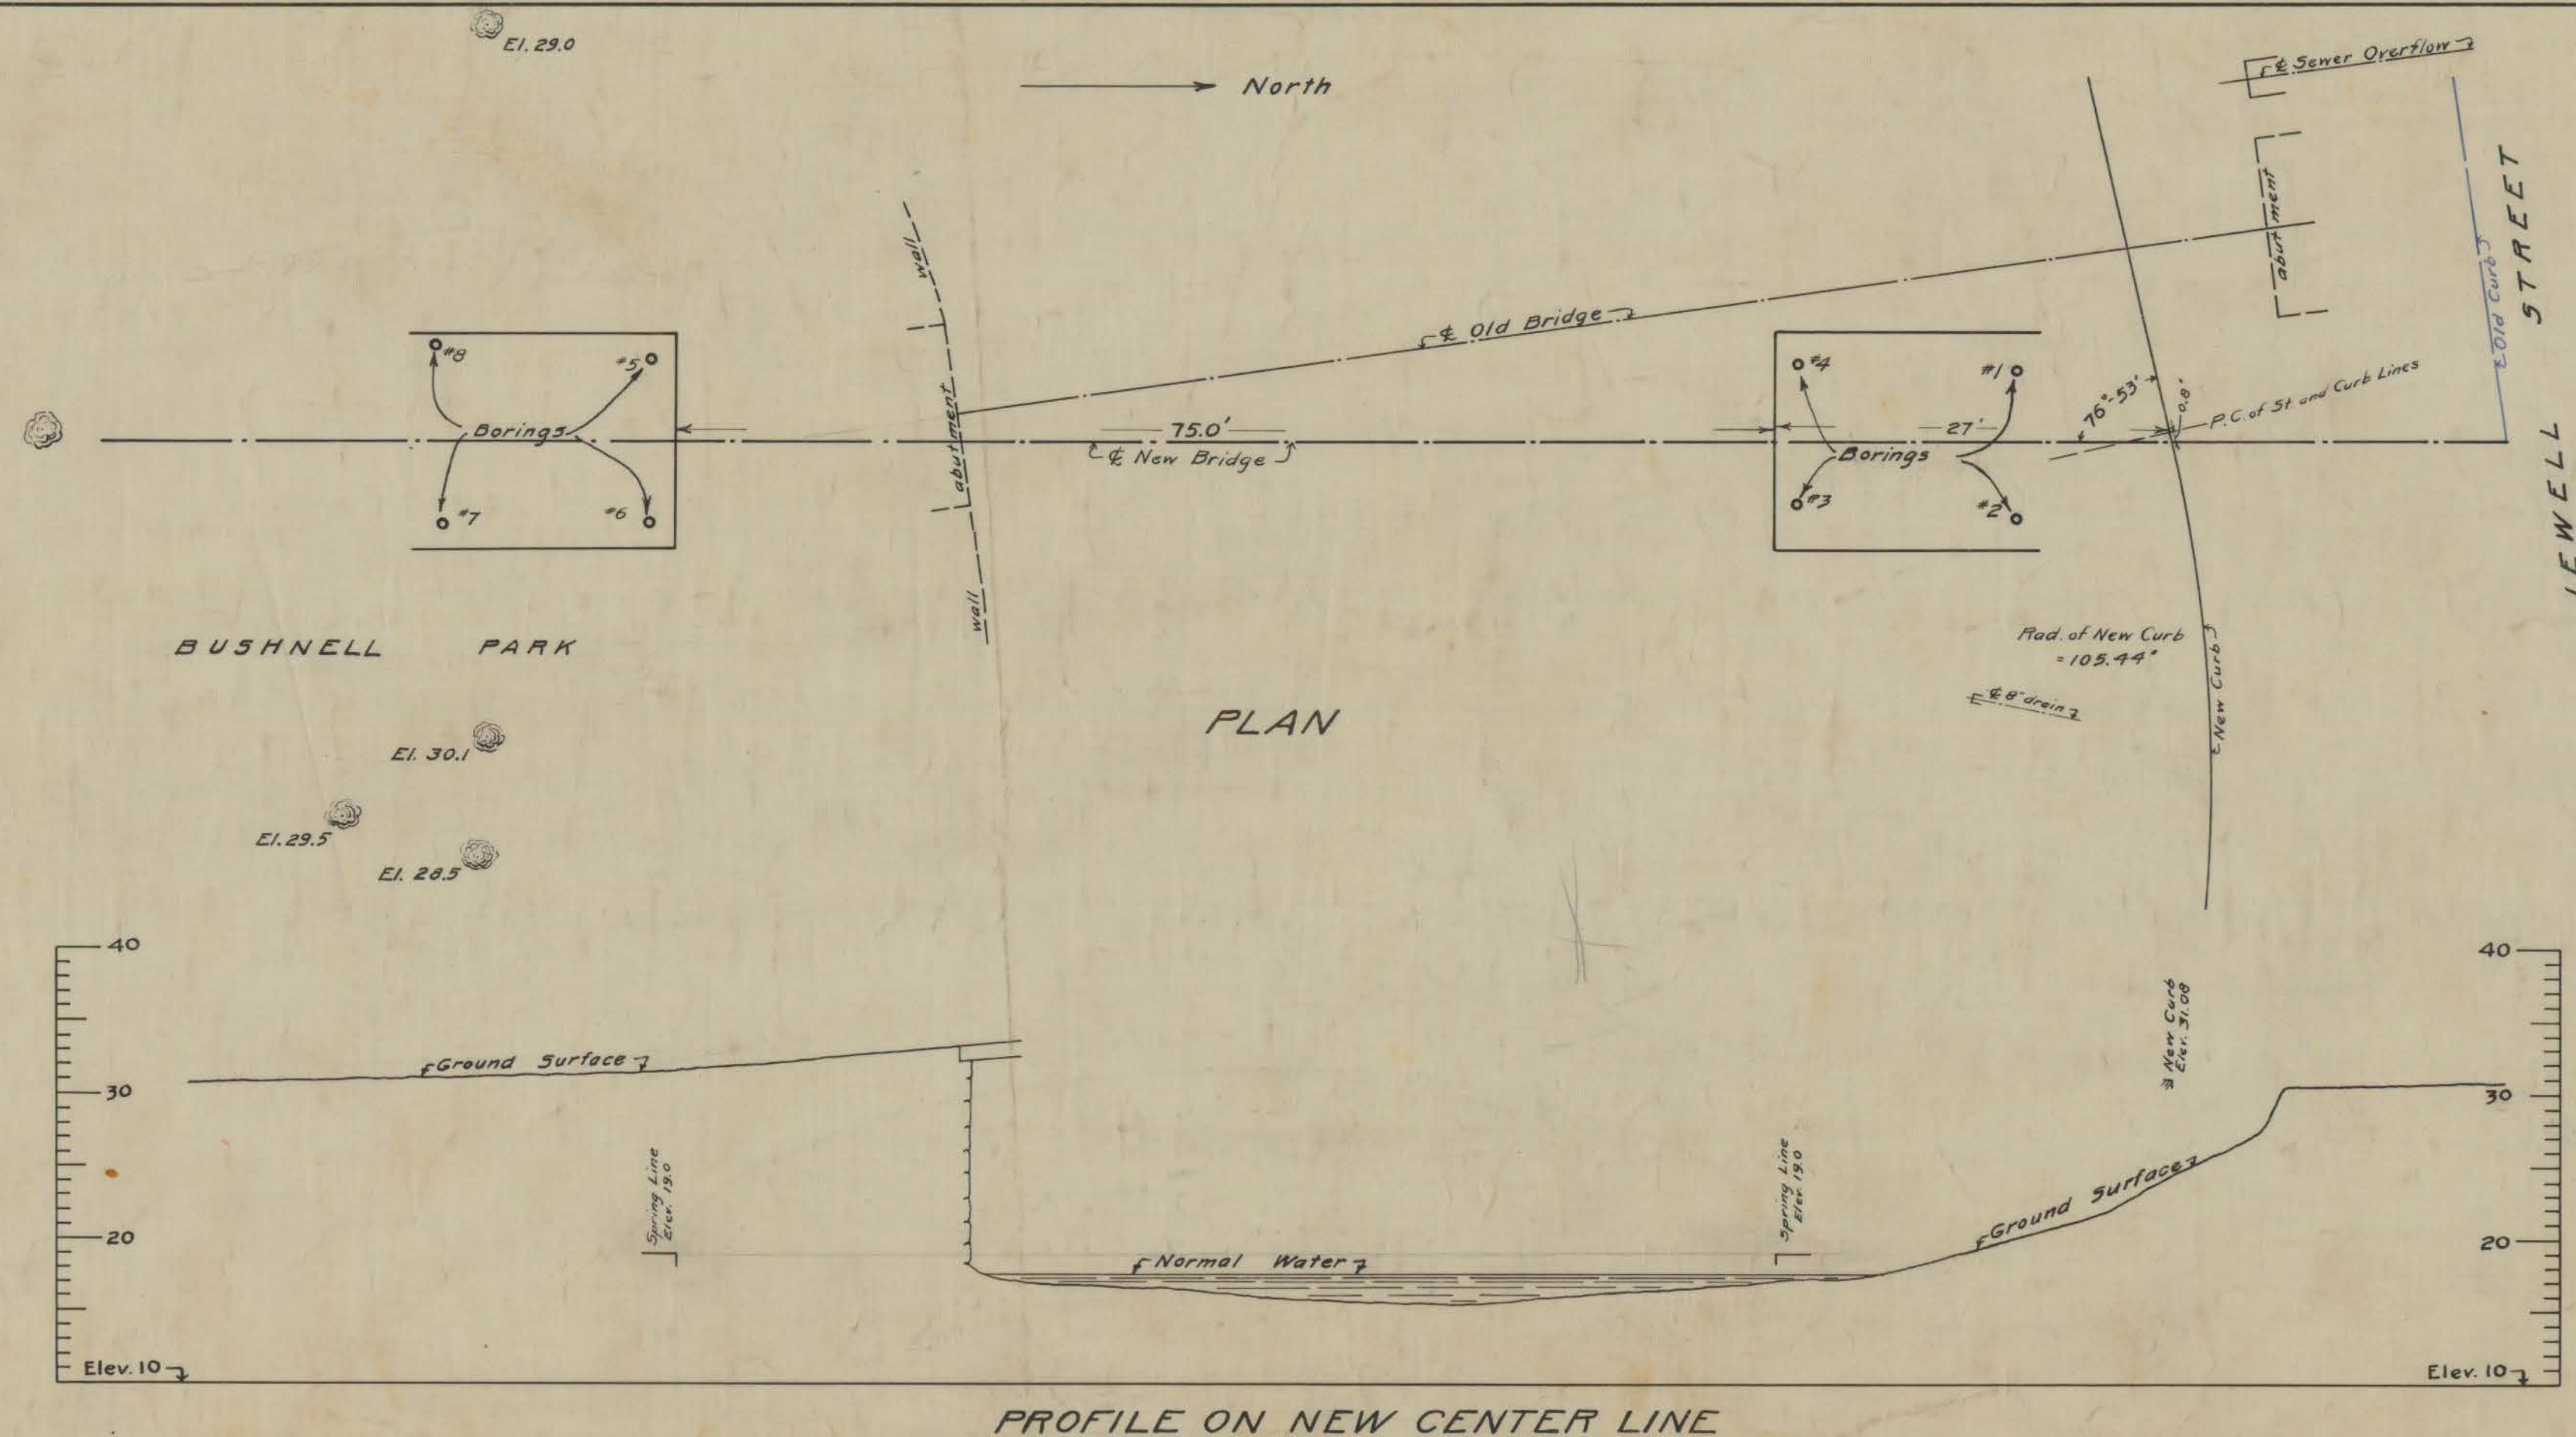

CITY OF HARTFORD
 DEPARTMENT OF ENGINEERING
 PLAN AND PROFILE OF
 BRIDGE OVER PARK RIVER AT TRUMBULL ST.
 SCALES: HOR. 1 IN. = 10 FT.
 VERT. 1 IN. = 10 FT.
 DRAWER NO. 110 SHEET NO. 37 DAYBOOK NO. 03781
 MAY 1915