

Curb 13' Out
June 22, 1959
Vol. 8, Page 59

Distorted Sketch

Curb Corner
H = 25.00
Δ = 103° 09' 53"
L = 45.01
T = 30.42

Sub Data
R = 350.00
L = 130° 09' 53"
Arc = 80.42
T = 40.39

Curb Corner
R = 30.00
Δ = 90°
L = 47.12
T = 30.00


West Street Line
Curve Data
R = 480.00
Δ = 22° 49' 49"
L = 191.26
T = 96.92

West Curb
Curve Data
R = 490.00
Δ = 22° 49' 49"
L = 195.25
T = 98.94

GRANBY

STREET (60' WIDE)

Stations Measured on Center Line

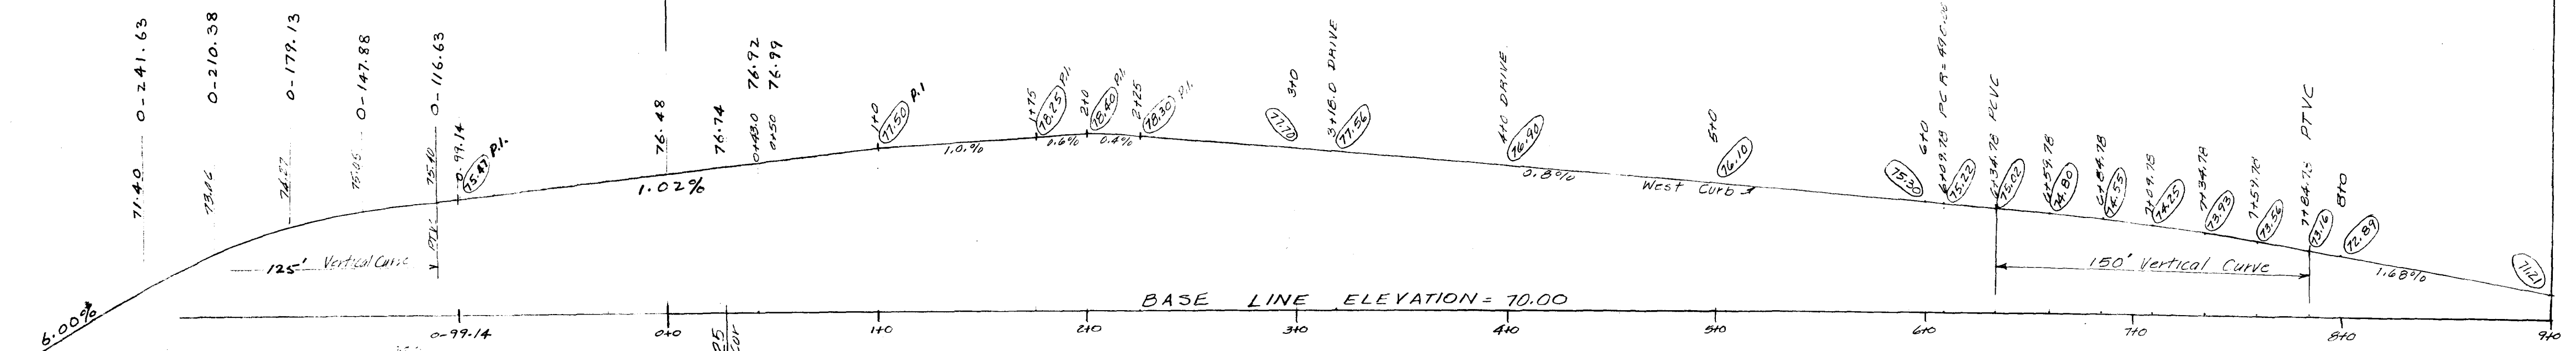

BASE LINE ELEVATION = 70.00

TOP OF CURB PROFILE
1" = 50' HOR.
SCALE: 1" = 5' VERT.

CITY OF HARTFORD, CONNECTICUT DEPARTMENT OF ENGINEERING			
PLAN AND PROFILE OF GRANBY STREET AT WEAVER HIGH SCHOOL SITE			
SUBMITTED	RECOMMENDED	APPROVED	
DIVISION ENGINEER	ASST. CITY ENG.	DATE	
DESIGN	DRAWN E.T.D.	BAYBOOK NO. 0703007	
TRACED	CHECK	DATE OCTOBER 1971	

Revised Sept' 1973.
Compiled from profiles 363, 124, 4, 17