





- NOTE - 1: - ALL ELEVATIONS REFERR TO MDC DATUM;
- 1+75
78.26 IDENTIFY REFERENCE POINTS & CURB ELEVATIONS TRANSPOSED FROM
"PLAN AND PROFILE OF GRANBY STREET AT WEAVER HIGH SCHOOL SITE"
BY CITY OF HARTFORD, DEPT OF ENGINEERING, OCT. 1971 (COMP. FR 363/4 & 124/17);
- 2+42 IDENTIFY REFERENCE POINTS & CURB ELEVATIONS IN REFERENCE TO DRAWING
78.16 "C-4" BY CAUDILL, ROWLETT, SCOTT OF FEB. 2, 1972, FOR WEAVER HIGH SCHOOL;
- ALL ELEVATIONS, MARKED EAST OF CURB LINE, IDENTIFY CURB ELEVATIONS, REGARDLESS
WHETHER ACTUAL CURB, AT MARKING POINT OF ELEVATION, OCCURS OR NOT.

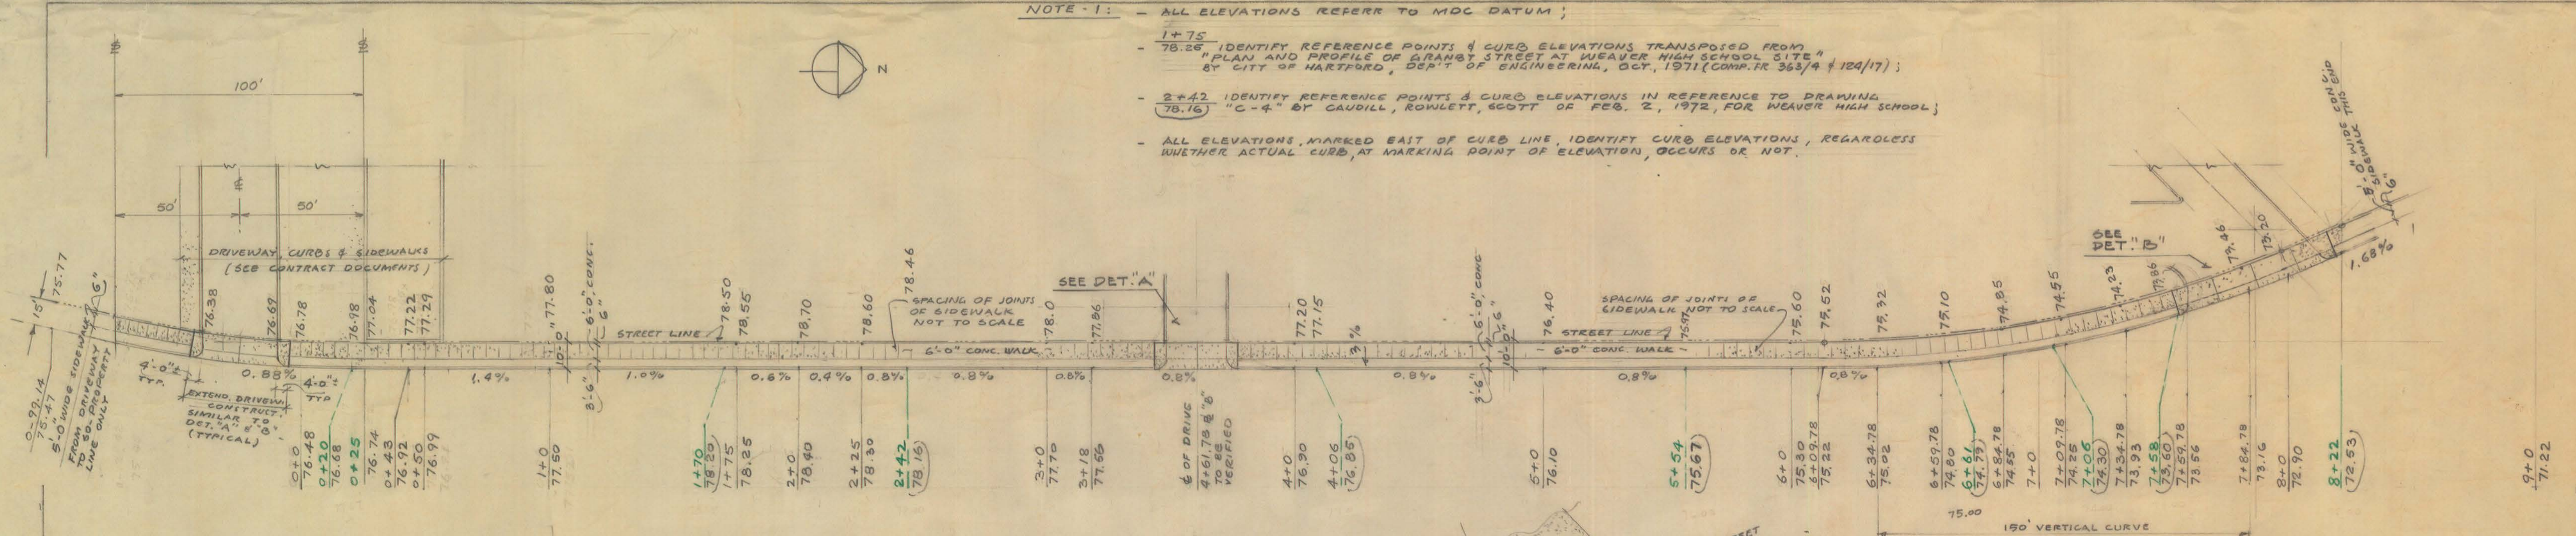


PLAN, SC. : 1" = 30'

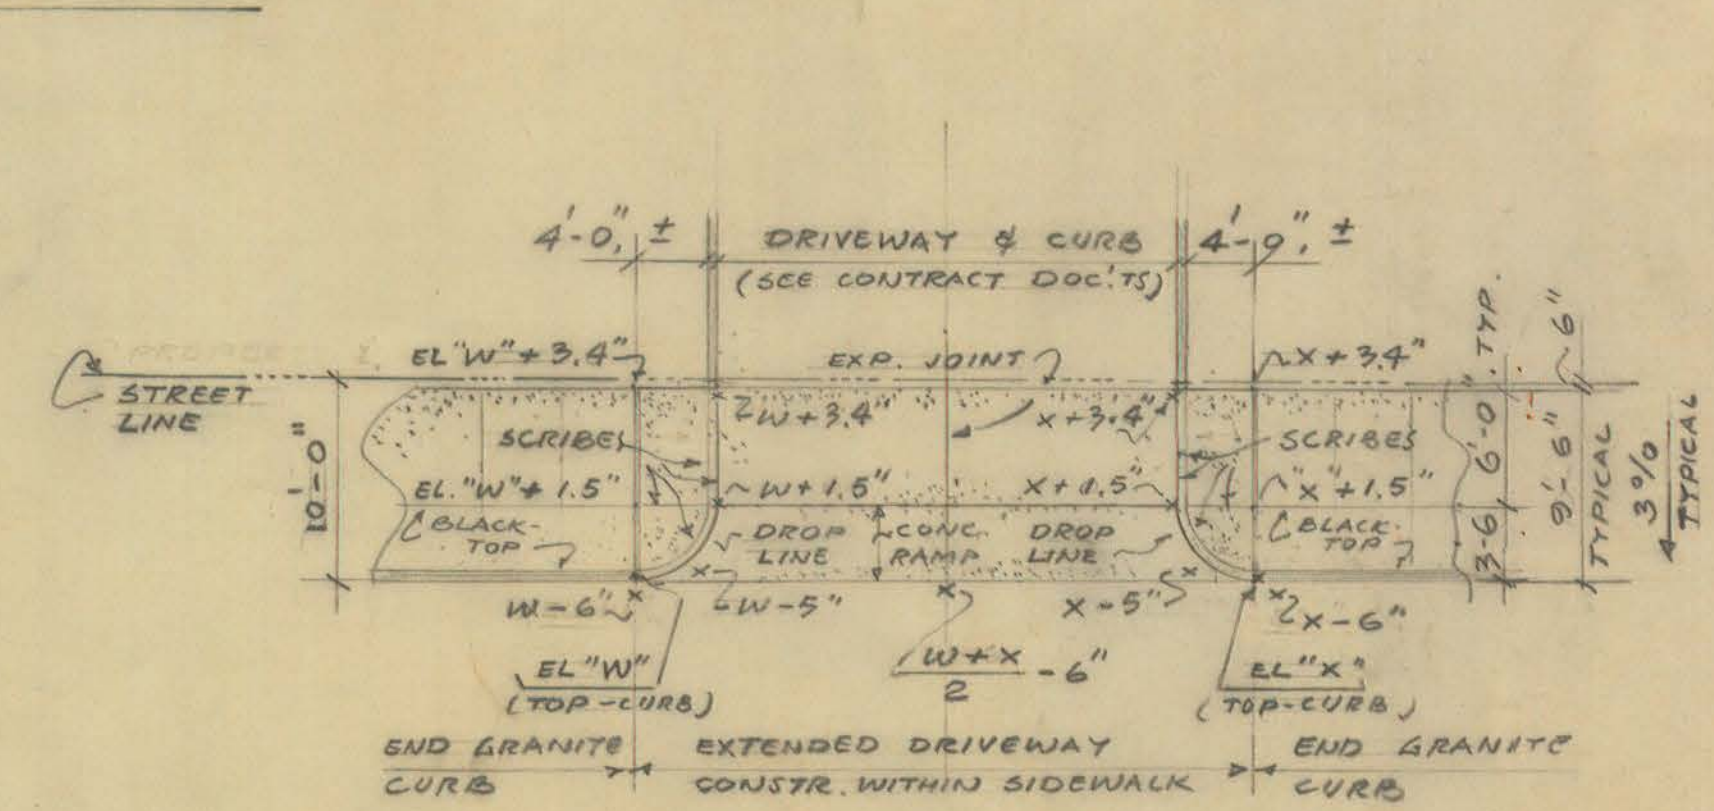

DETAILS, SC. : 1" = 10'

DET. "A"

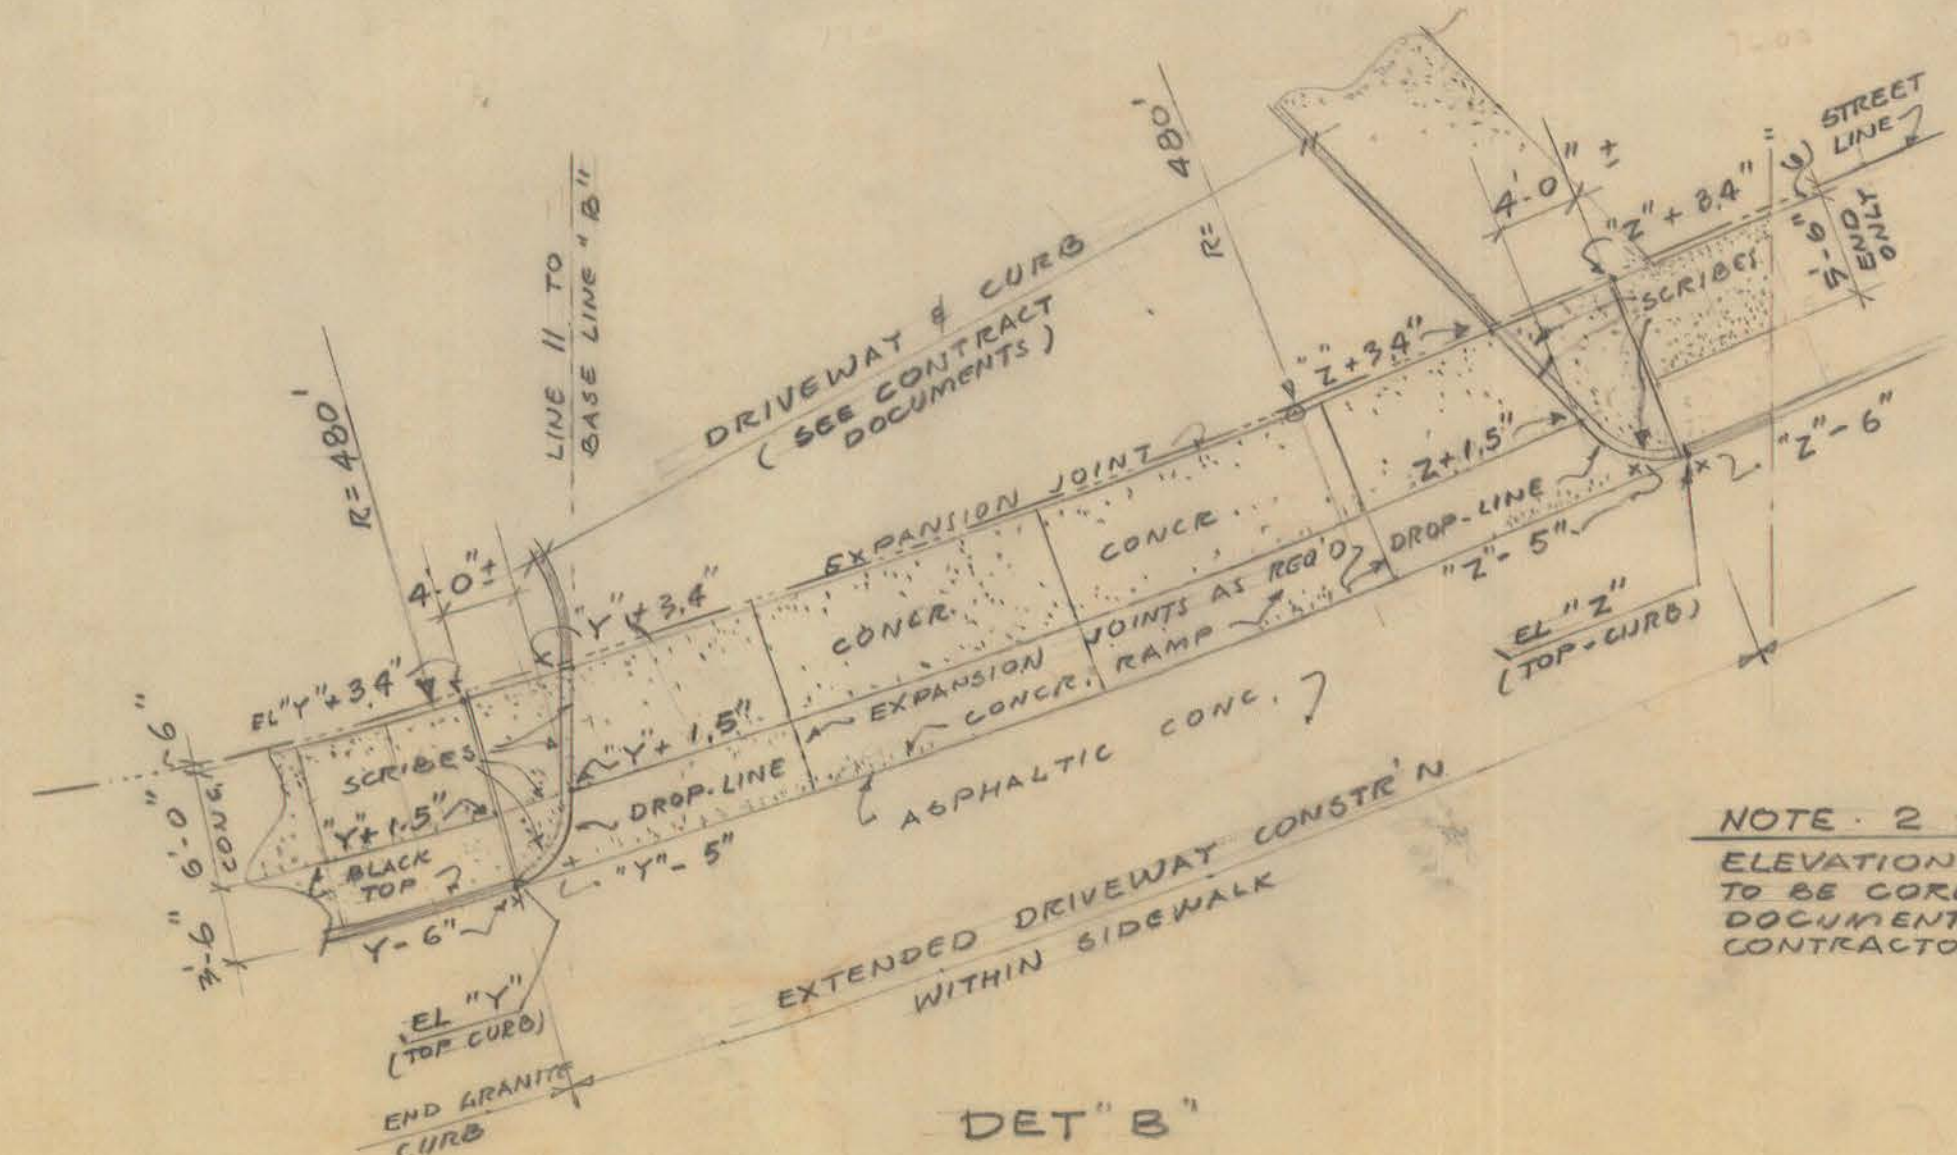

DET. "B"

- NOTE - 2:
- ELEVATIONS "V", "X", "Y" & "Z"
TO BE CORRELATED TO CONTRACT
DOCUMENTS BY SITE DEVELOPMENT
CONTRACTOR.

CITY OF HARTFORD, CONNECTICUT DEPARTMENT OF PUBLIC WORKS BUREAU OF PUBLIC BUILDINGS		
WEAVER HIGH SCHOOL SIDEWALK AND DRIVEWAY DEAILS, GRANBY STREET		DWG. NO. 5K-1A
SUBMITTED	RECOMMENDED	APPROVED
CITY ARCHITECT		ASST. DIR. & CITY ENG.
DRAWN, 198	SCALE	DAYBOOK NO. 0103005
CHECKED	AS SHOWN	DATE 8/28/78