


GENERAL NOTES & SPECIFICATIONS

1. All areas not otherwise shown to be covered with concrete walk site improvement surfacing, and located within the space outlined by the Contract Limit Line, that are in any way disturbed by grading and construction maneuvers of this Contract shall be turfed with sod.
2. Planting bed for shrub hedge shall be prepared to a depth of 18 inches by 24 inches wide and back-filled with an approved agricultural type, clean, friable topsoil.
3. Topsoil of new sodded areas shall be not less than 4 inches deep.
4. Tree pits for new trees shall be dug at least 6" deeper than depth of the ball and 24" wider than the diameter of the ball.
5. All planting of trees, shrubs and sodding shall be done in accordance with the standard practices of the trade as recommended by the American Nurserymen's Association.
6. All plant material shall comply with and be handled in accordance with specifications and instructions as set forth in the American Standard for Nursery Stock, Publication as currently approved by the American Standards Association, Inc.
7. Spot and contour elevations on grading plan are approximate, only. Install new concrete slab walk at Plazette Area with not less than 2 percent drainage slope toward existing street curb to insure a positive surface drainage.
8. All newly planted trees shall be trunks guyed and securely staked and saucerized and mulched with aged wood chips to a depth of 9 inches and as otherwise directed by the City Landscape Architect.
9. Caliper measurements of both large and small trees to be taken not less than 6 inches above the natural grade level of the tree.
10. All plant material to be root-pruned nursery grown stock in a vigorous, healthy growing condition free of disease, infestation and damage.
11. All plant material shall be inspected and tagged by the City Landscape Architect before delivery to the Project Site.

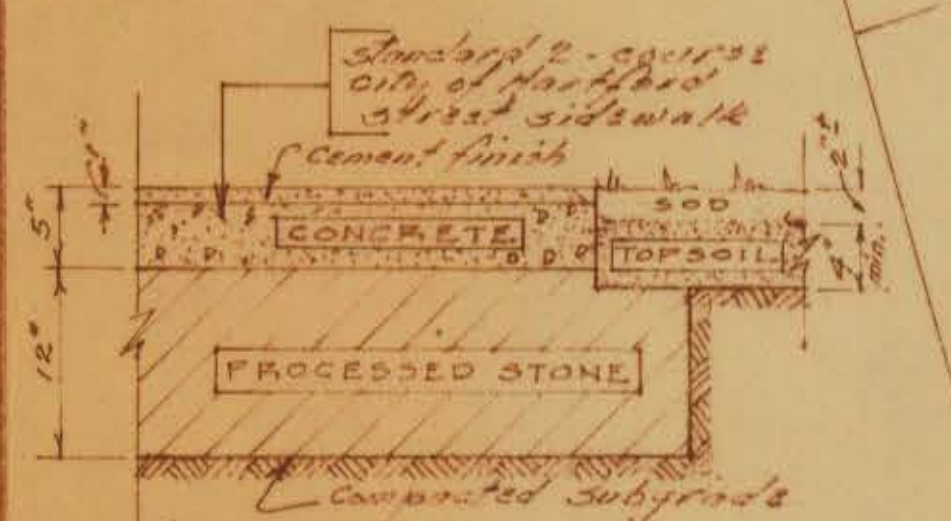


TYPICAL SECTION THRU NEW CONCRETE SLAB WALK AT PLAZETTE AREA
SCALE 1"=1'-0"

LEGEND

- Existing curb line
- Contract Limit Line
- + Proposed indigenous tree
- Proposed evergreen hedge
- Existing
- Proposed
- Existing spot elevation
- Proposed spot elevation

PLOT & LAYOUT PLAN

SCALE 1"=10'

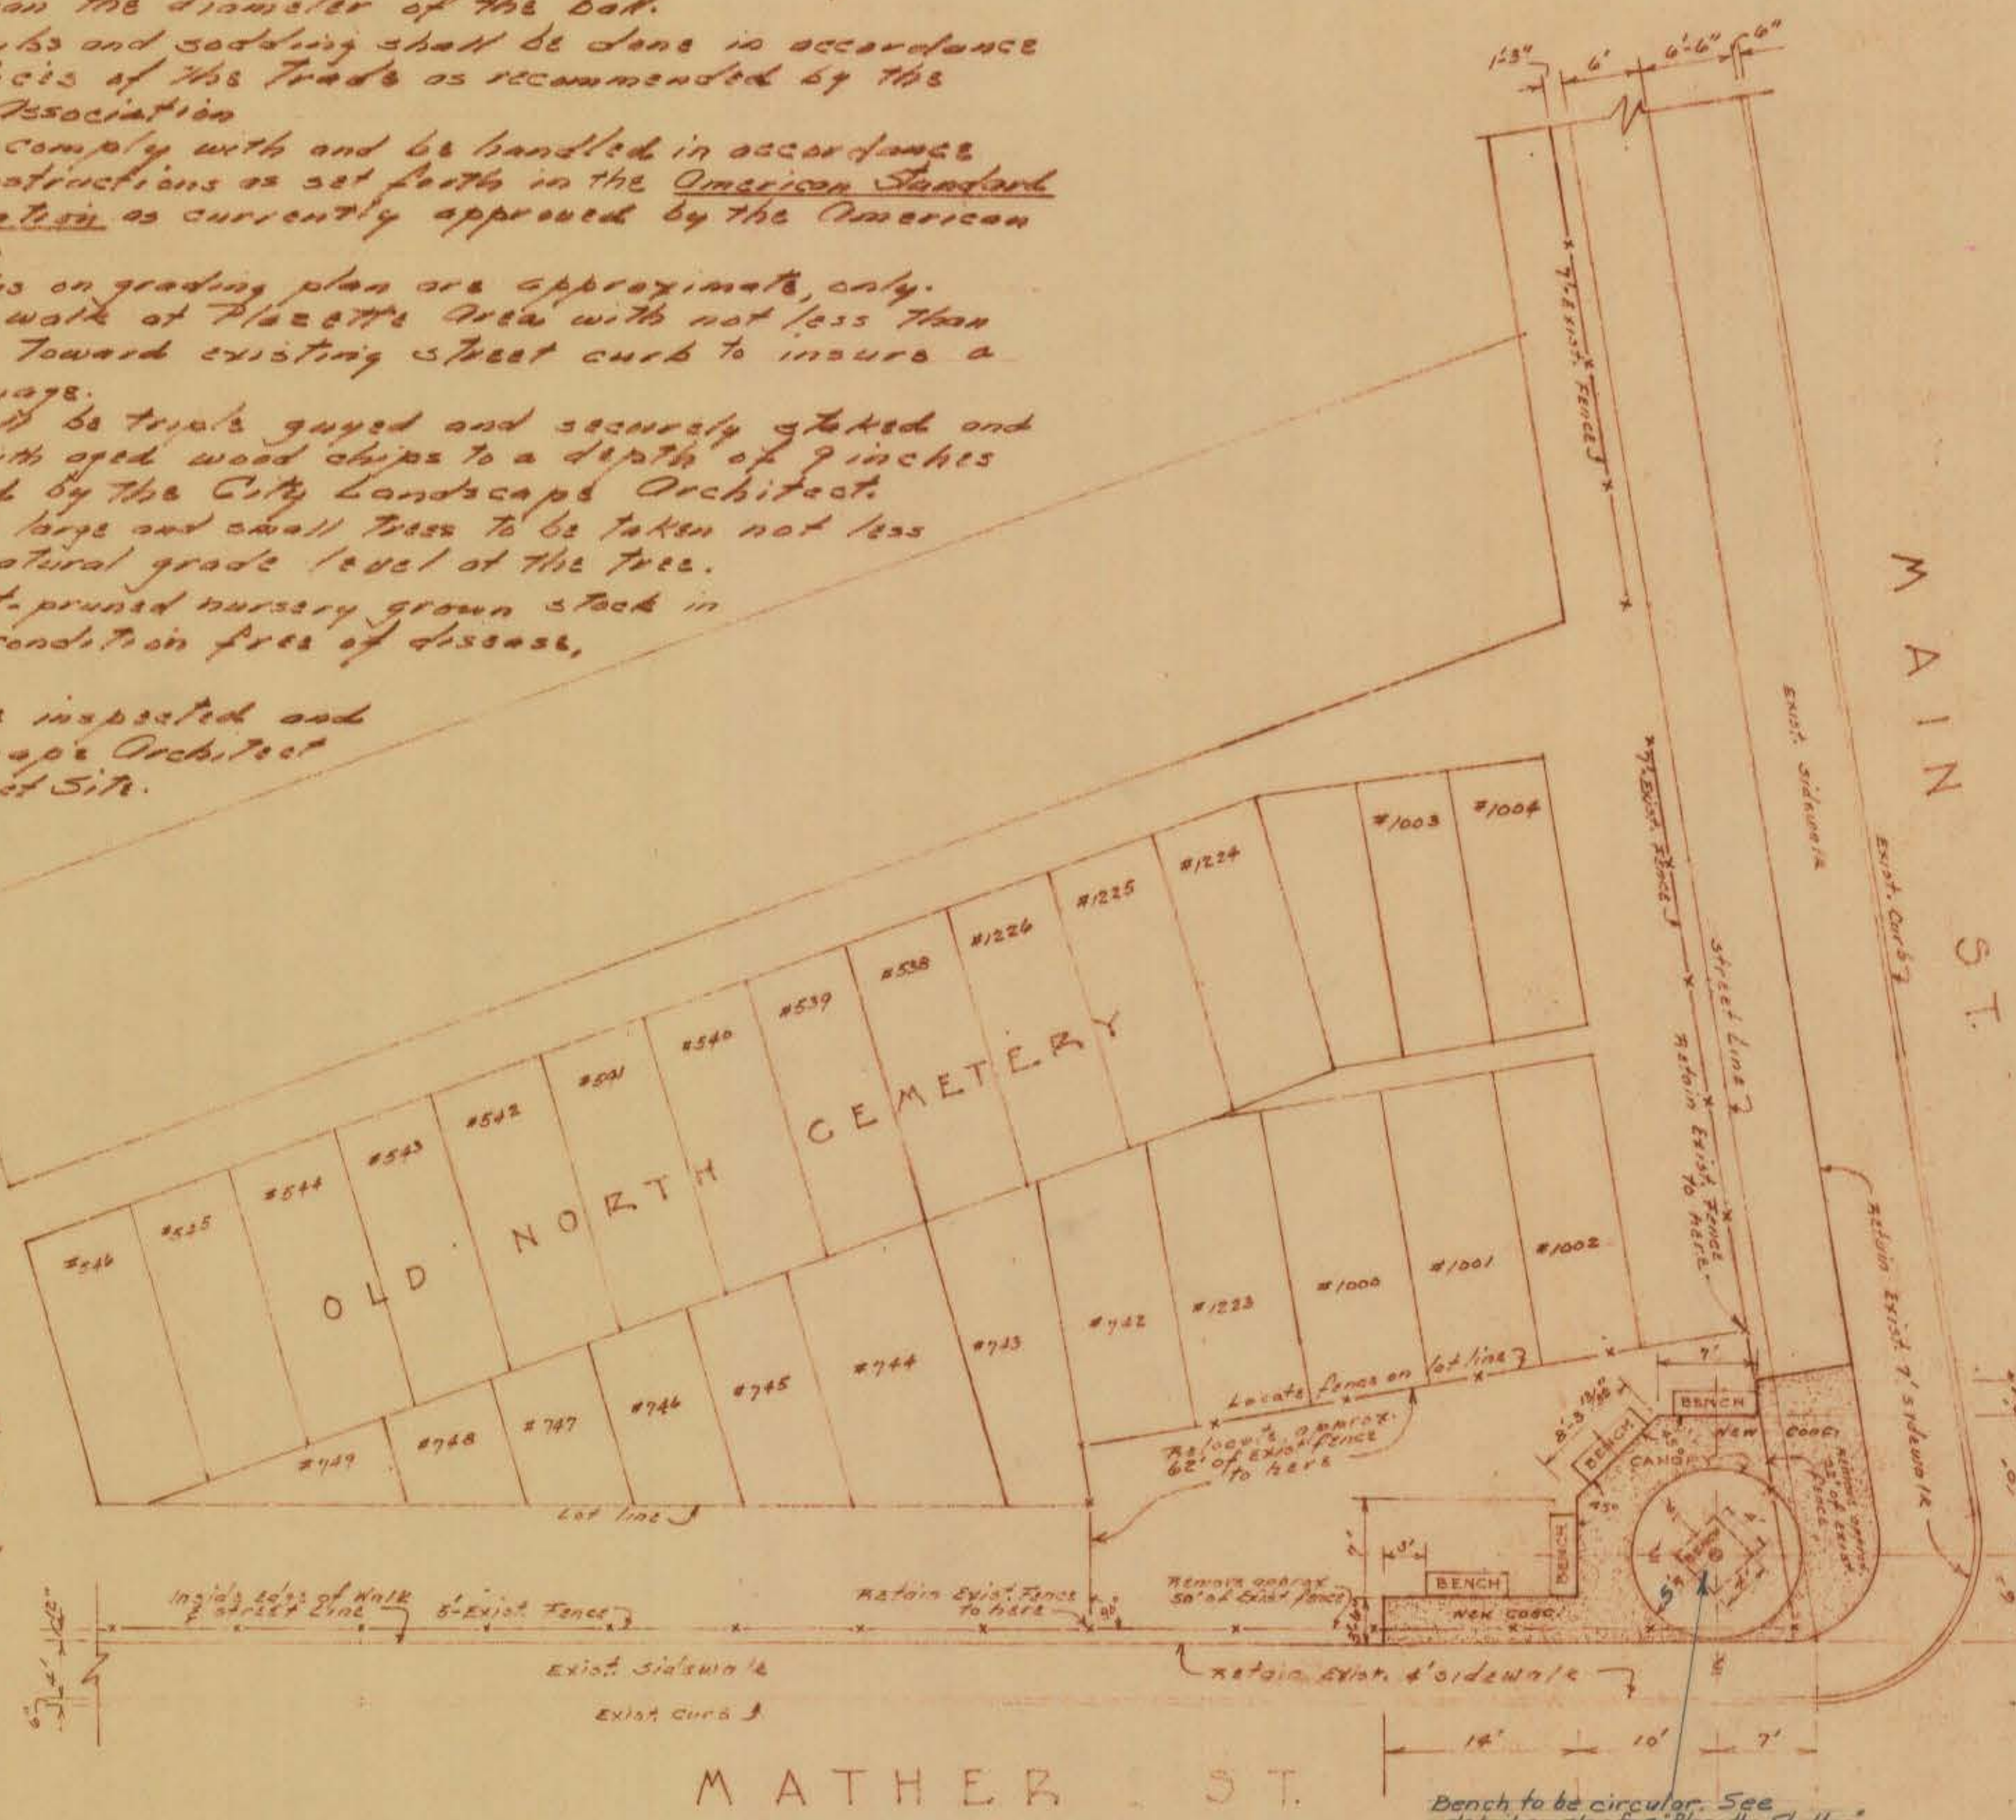

A PLAZETTE AREA DEVELOPMENT

CITY OF HARTFORD DEPARTMENT OF PARKS AND RECREATION

EVERETT J. PYLE — DIRECTOR

DESIGNED BY: Art Hoffmann
CITY LANDSCAPE ARCHITECT


9 January, 1969
SCALE: AS SHOWN

PLANT MATERIAL LIST

ITEM	CODE	BOTANICAL NAME	COMMON NAME	QUAN.	CALIPER	BRANCH HEIGHT	TOTAL HEIGHT	FLOWER COLOR	CANES PLANT	ROOTS	DIAM. OR BALL
1.	A	Liquidambar styraciflua	Sweet Gum	1	3" - 3 1/2"	7'	12' - 16'	Inconsp.		2 1/2"	36"
2.	B	Cornus florida	White Flowering Dogwood	3	2" - 2 1/2"	4 1/2' - 5'	8' - 10'	White		2 1/2"	28"
3.	C	Malus atra sanguinea	Carmine Crab	2	2" - 2 1/2"	6'	8' - 10'	Carmine		2 1/2"	28"
4.	D	Taxus cuspidata nana (brachyfolia)	Dwarf Japanese Yew	41			2' - 2 1/2'			2 1/2"	12"


FURNITURE LIST

ITEM	NAME	QUANTITY	MODEL	MANUFACTURER OR EQUAL	REMARKS
1.	Park Bench (Permanent, angle leg)	4	# 2132	Game Time, Inc.	6' long (width) 24" high

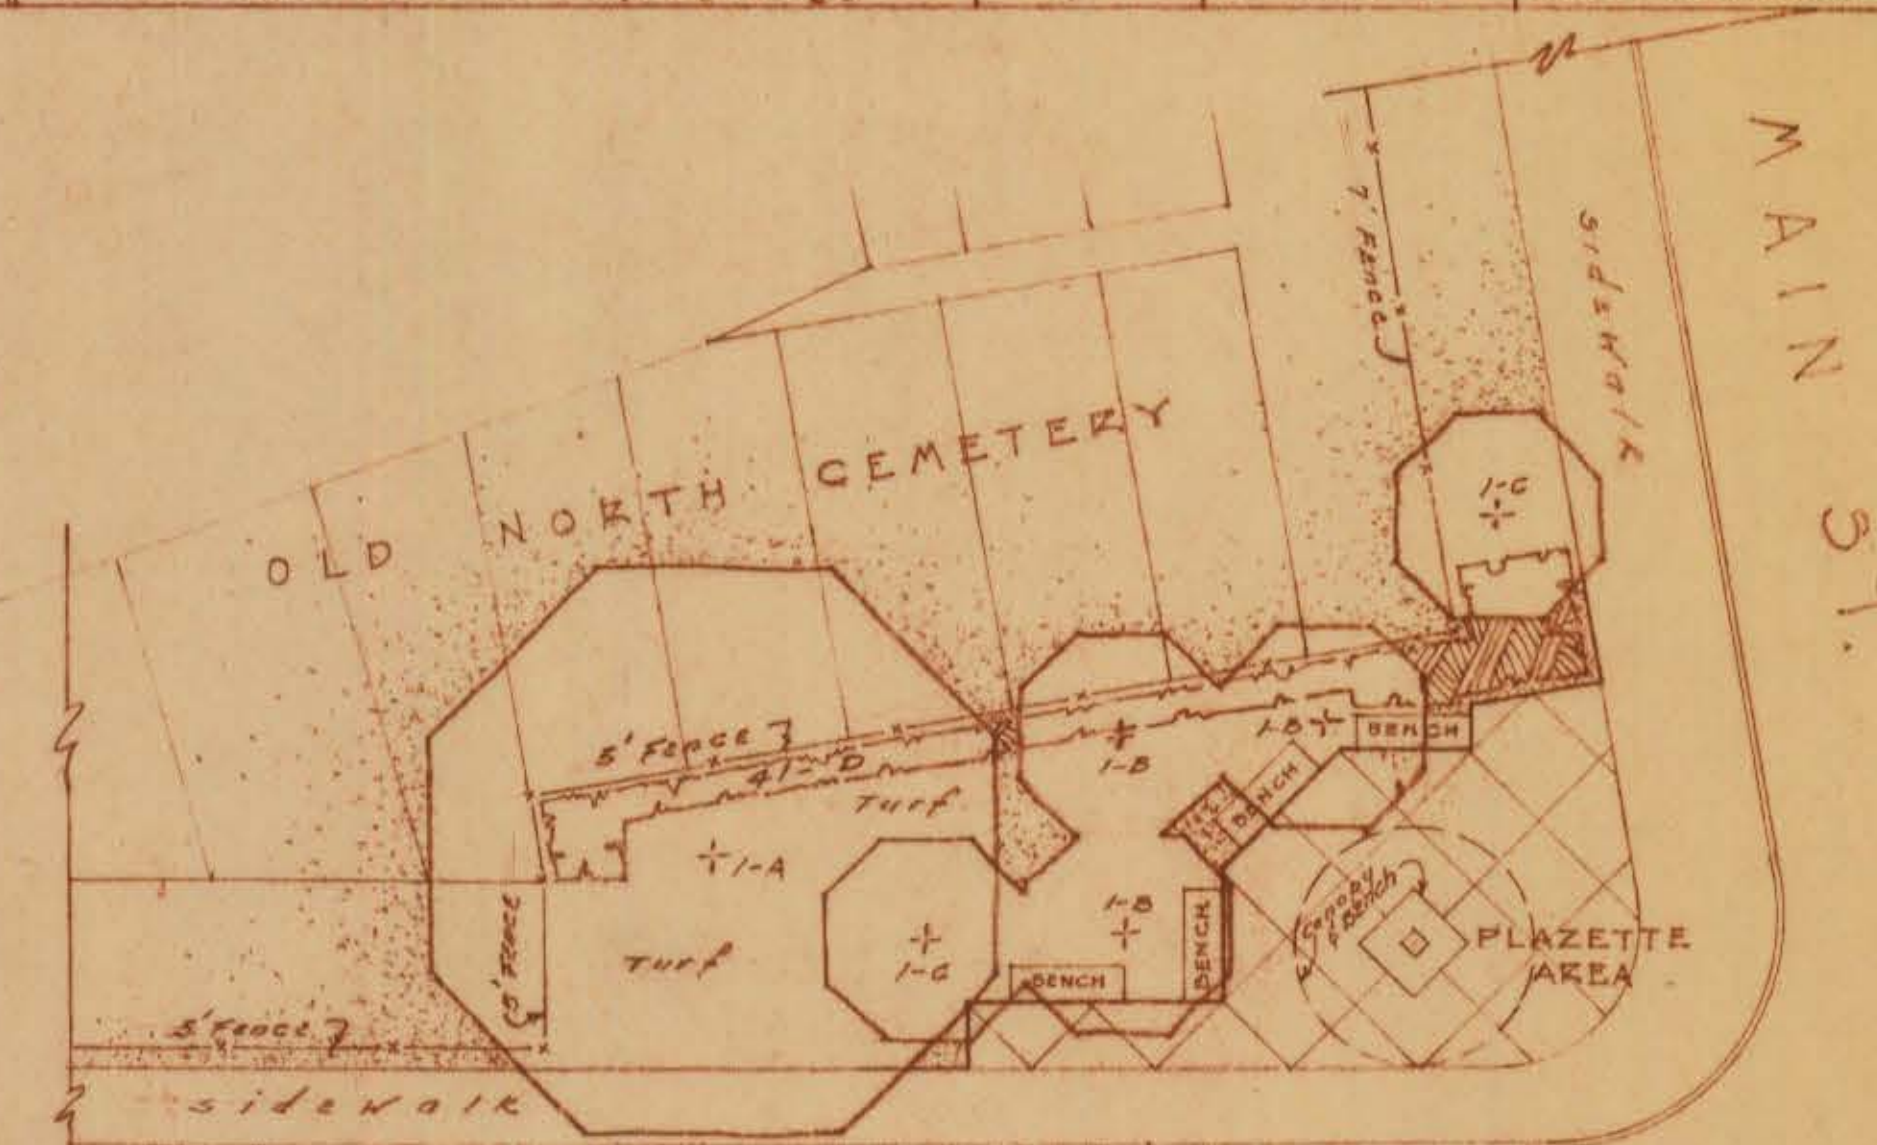

PLANTING PLAN

SCALE 1"=10'

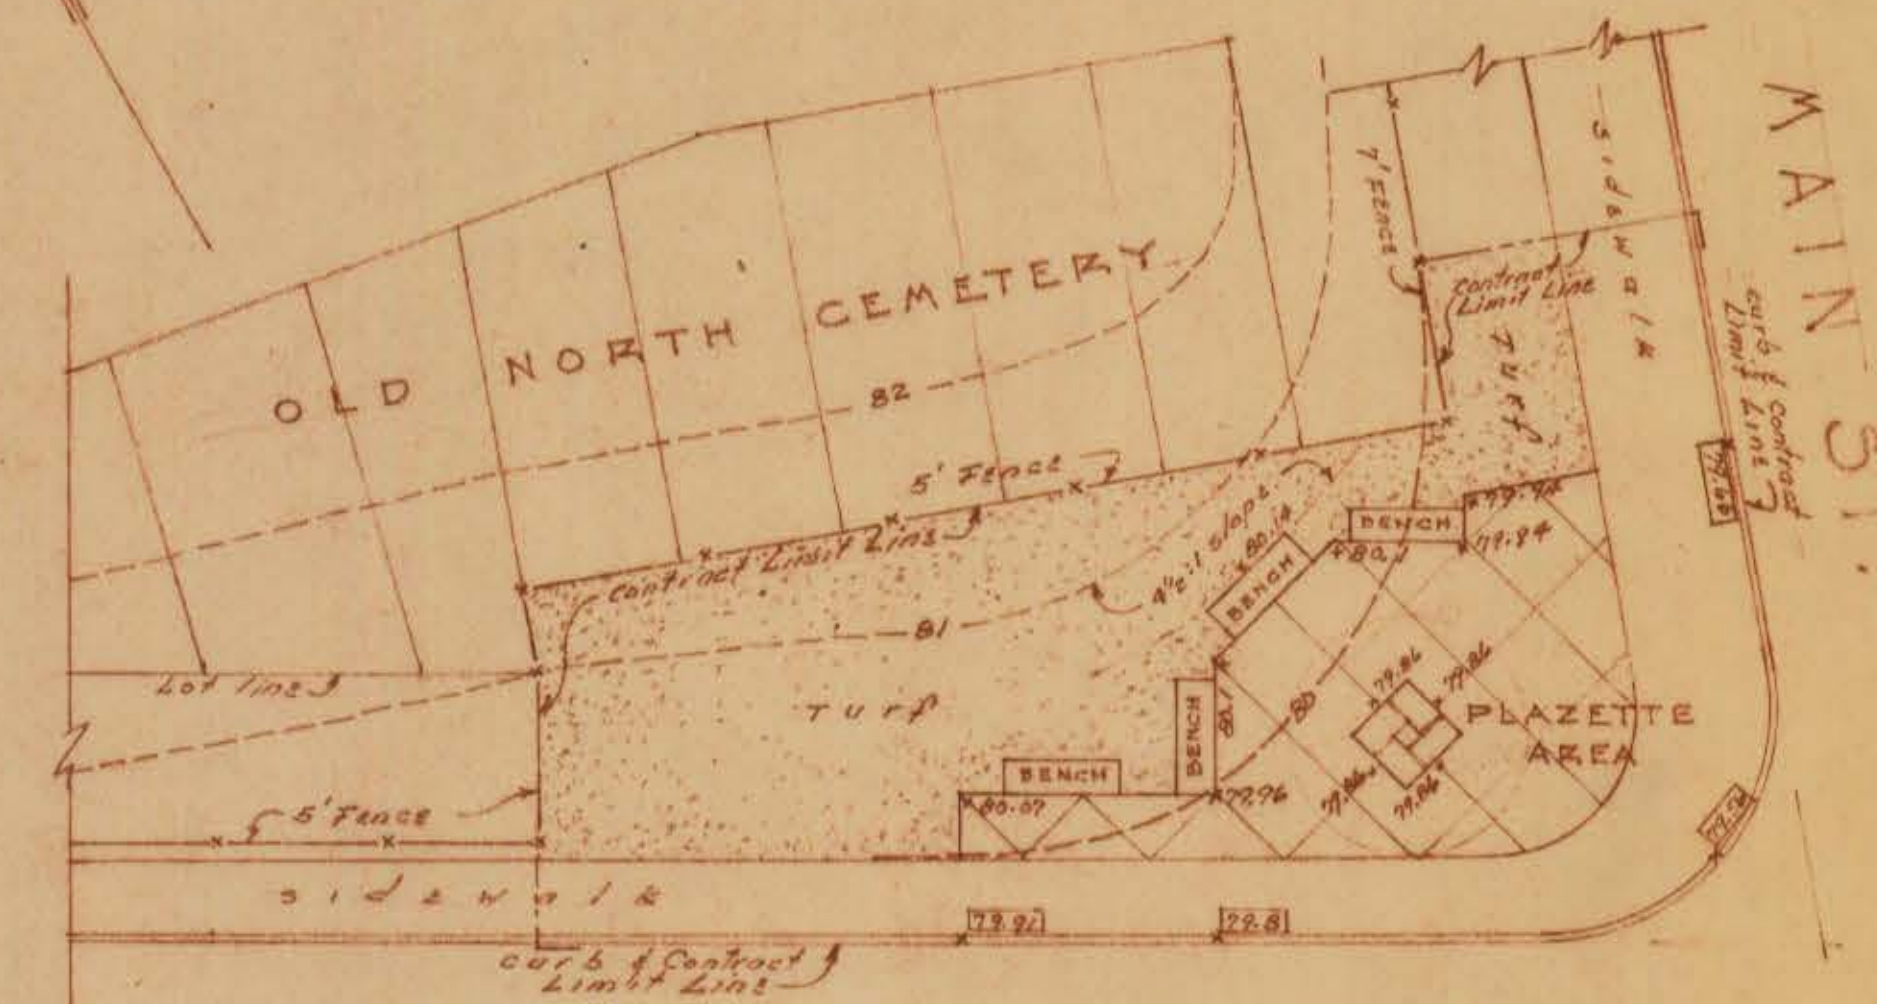

SITE GRADING PLAN

SCALE 1"=10'

SHEET NO. 1

CITY OF HARTFORD, CONNECTICUT
DEPARTMENT OF ENGINEERING

SITE IMPROVEMENTS

SUBMITTED	RECOMMENDED	APPROVED
DESIGN ENGINEER	ASST. CITY ENG.	CITY ENGINEER
DESIGN 24	DRAWN 24	DAYBOOK NO. 010070A
TRACED 24	CHECK 24	DATE January 1969