
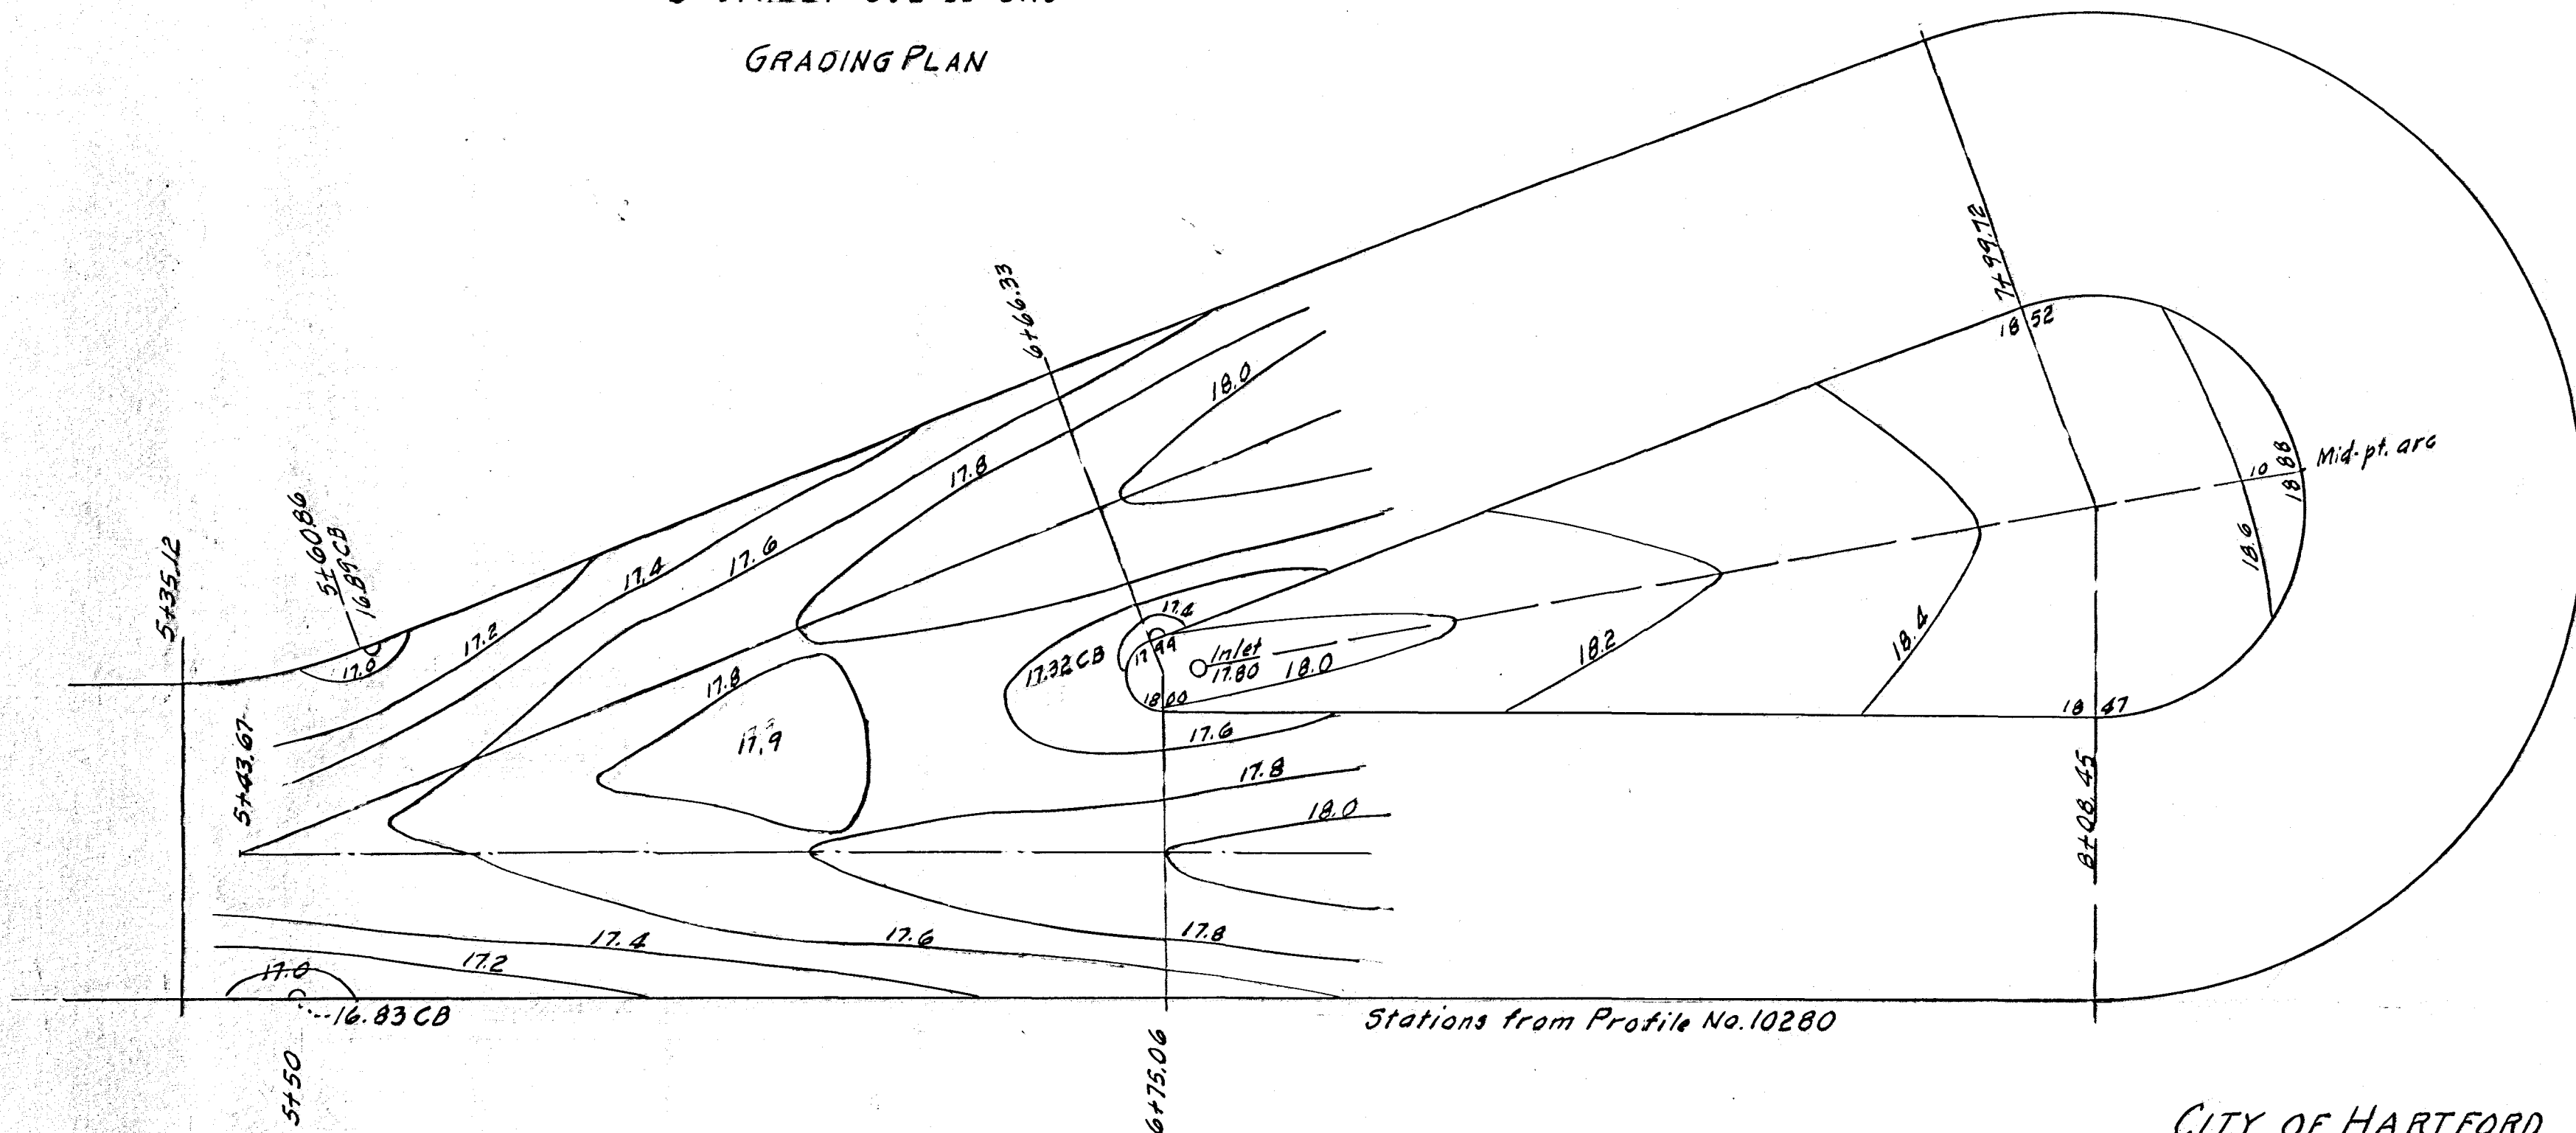


GRADING PLAN

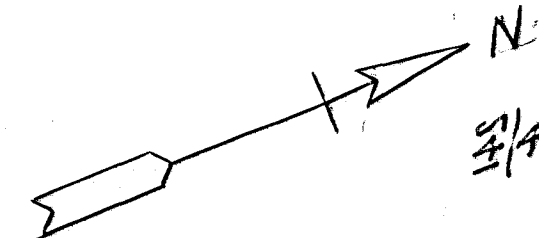

CITY OF HARTFORD

DEPARTMENT OF ENGINEERING

SCALE 1"=20' JULY 1971

DAYBOOK No. 10282

5/4