
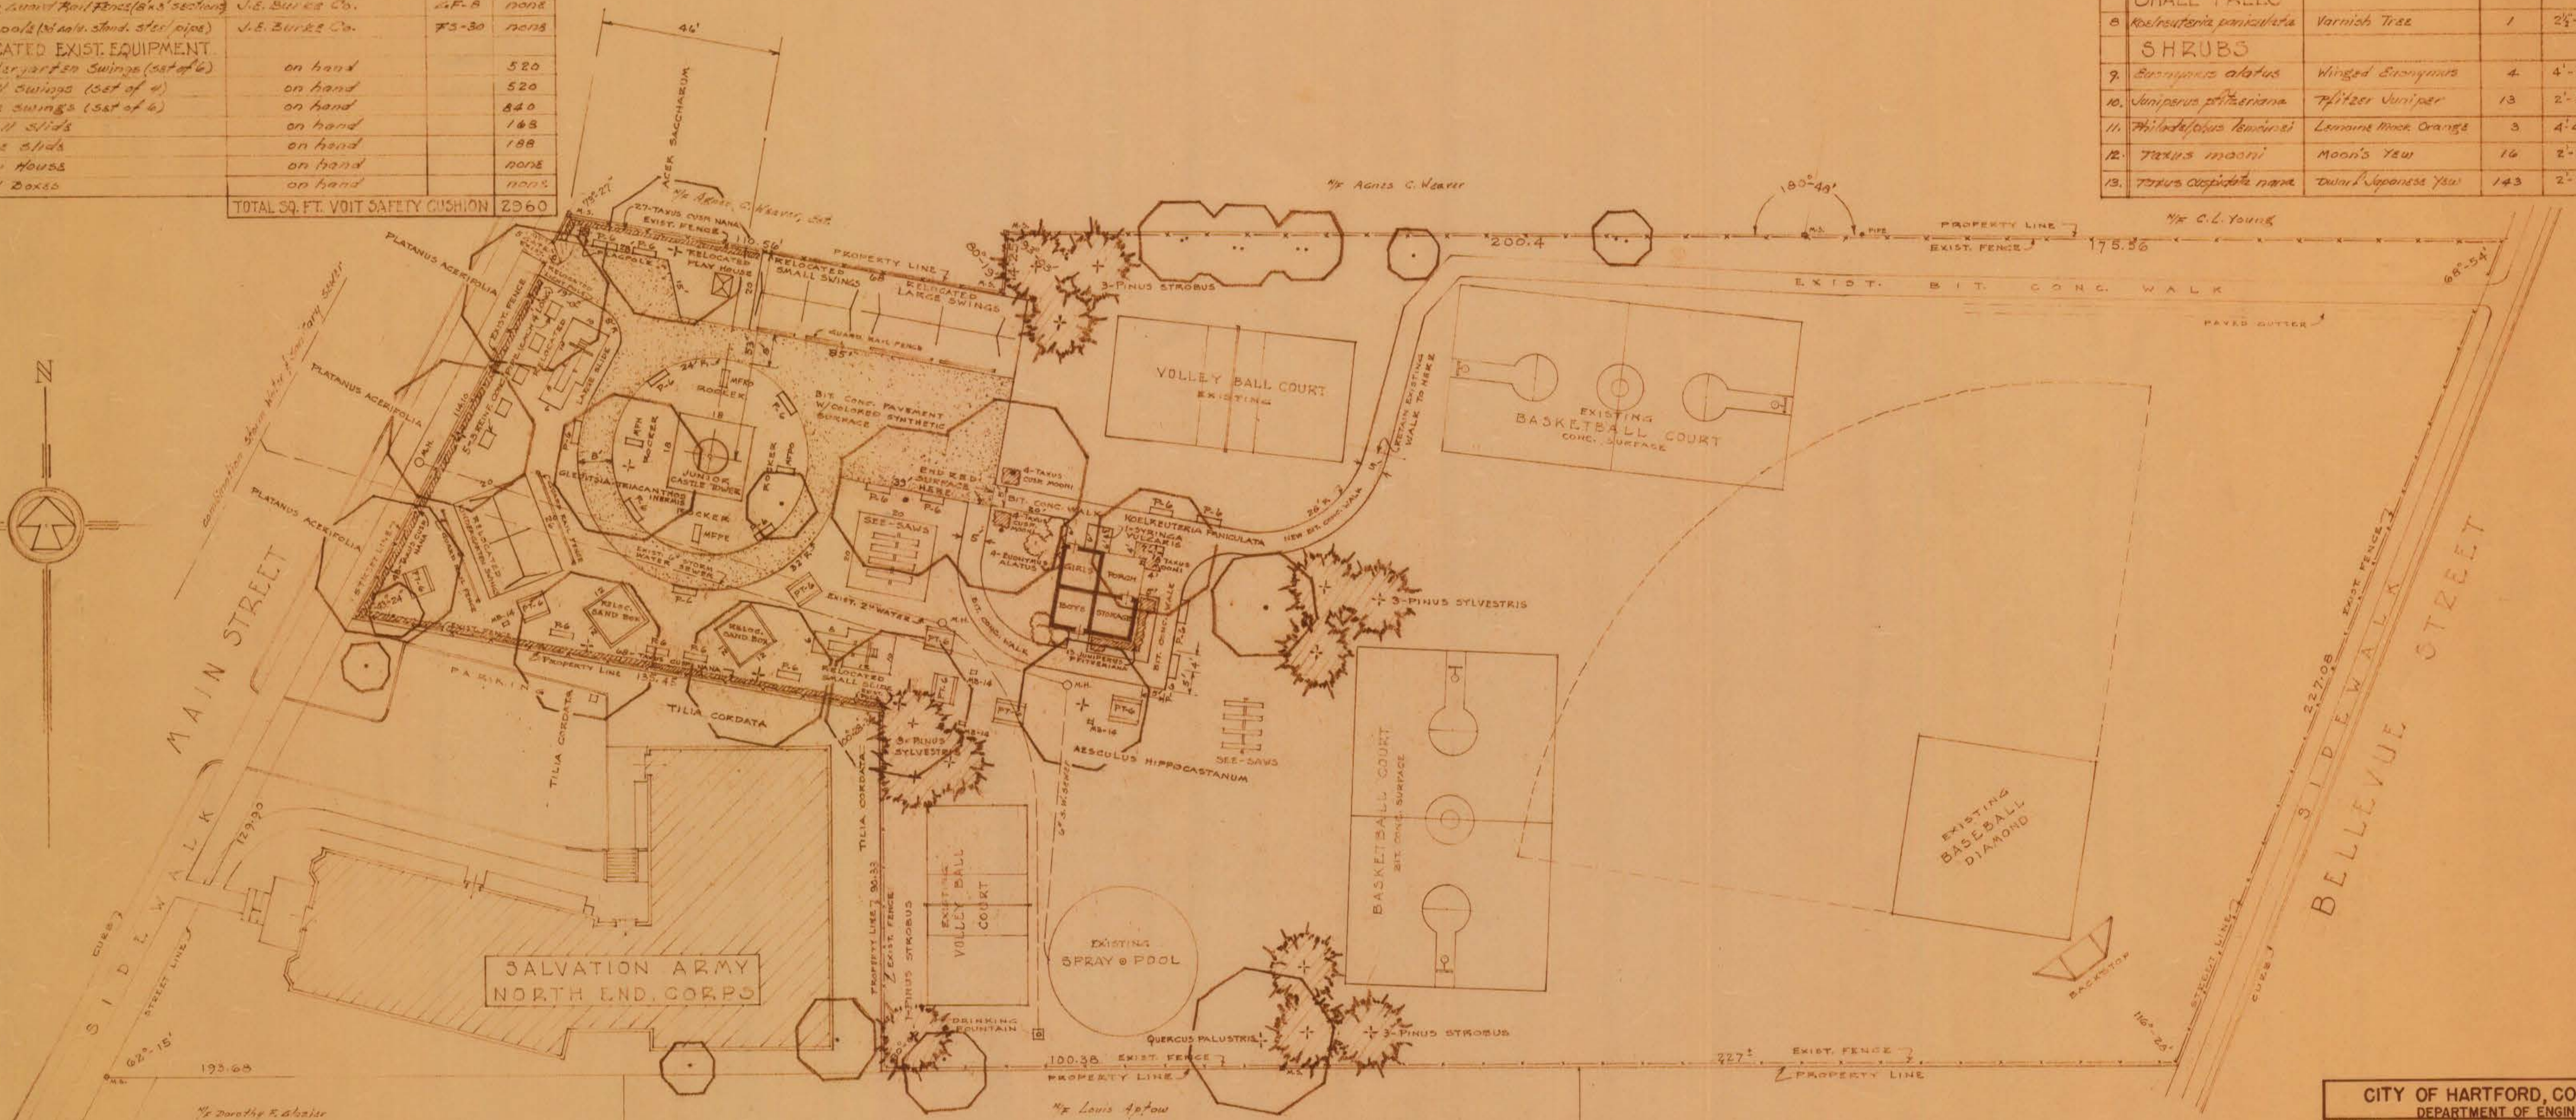


LIST OF PLAY EQUIPMENT

PLANT MATERIAL LIST

QTY	ITEM	MANUFACTURER	MOD. NO. OR EQUAL	SAFETY CUSHION SQ. FT.
NEW EQUIPMENT				
1	842-2200 (set of 2)	J.E. Burke Co.	74	400
1	Junior Castle Tower	Amor. Play. Dev. Co.	U3T	324
5	Round Round Swings (Set of 5)	Leck Joint Play Co.	4-100	1000
1	Spring Racer (Agoater)	Mirac's Equipment Co.	MF60	1000
1	Spring Racer (Molson)	Mirac's Equipment Co.	MF22	1000
1	Spring Racer (Horse)	Mirac's Equipment Co.	MFH	1000
1	Spring Racer (Paraplane)	Mirac's Equipment Co.	MFPO	1000
18	Park Benches	J.E. Burke Co.	766AM	1000
7	Picnic Tables	J.E. Burke Co.	77-6	1000
4	Oil Heat Fireplaces	Park Recreation Corp.	MB-14	1000
12	Swing Round Rail Ropes (Set of 12)	J.E. Burke Co.	75-8	1000
1	Flagpole (Main Stand, Steel Pipe)	J.E. Burke Co.	75-30	1000
RELOCATED EXIST. EQUIPMENT				
1	Kindergarten Swings (Set of 6)	on hand		520
1	Small Swings (Set of 4)	on hand		520
1	Large Swings (Set of 6)	on hand		840
1	Small Slide	on hand		148
1	Large Slide	on hand		188
1	Play House	on hand		1000
2	Sand Boxes	on hand		1000
TOTAL SQ. FT. VOIT SAFETY CUSHION				2960

ITEM	BOTANICAL NAME	COMMON NAME	QUAN.	SIZE	REMARKS
LARGE TREES					
1	Aesculus hippocastanum	Horsechestnut	1	4 1/2" - 5"	DBB
2	Abutilon triflorum	Flowering Honey-Locust	1	4 1/2" - 5"	DBB
3	Pinus strobus	White Pine	7	10" - 12"	DBB
4	Pinus sylvestris	Scotch Pine	6	10" - 12"	DBB
5	Platanus acerifolia	London Plane Tree	3	4 1/2" - 5"	DBB
6	Quercus palustris	Pin Oak	1	4 1/2" - 5"	DBB
7	Tilia cordata	Littleleaf European Linden	3	4 1/2" - 5"	DBB
SMALL TREES					
8	Koeleria paniculata	Varnish Tree	1	2 1/2" - 3"	DBB
SHRUBS					
9	Eucalyptus alatus	Winged Eucalyptus	4	4" - 6"	DBB
10	Juniperus procumbens	Prostrate Juniper	13	2" - 2 1/2"	DBB
11	Philadelphus lewisii	Lewis Mock Orange	3	4" - 4 1/2"	DBB
12	Taxus moonii	Moon's Yew	14	2" - 2 1/2"	DBB
13	Taxus canadensis	Canada Yew	143	2" - 2 1/2"	DBB

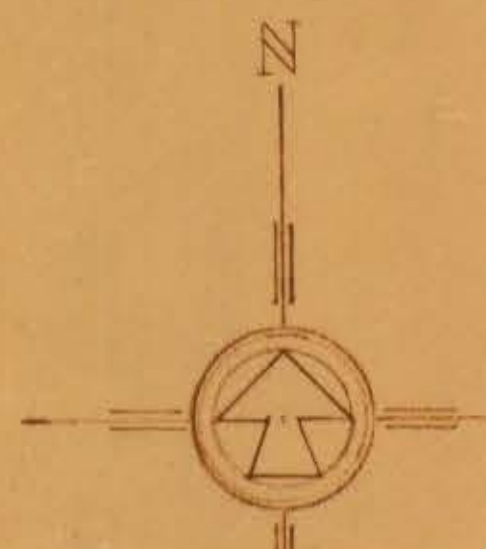

LEGEND

- ⊙ EXISTING DECIDUOUS TREE
- ⊙ PROPOSED DECIDUOUS TREE
- ⊙ PROPOSED EVERGREEN TREE
- ⊙ UTILITY POLE
- EXISTING CHAIN LINK FENCE
- M.H. EXISTING MANHOLE
- PROPOSED HEDGE

NOTES

- on areas of the site that are disturbed thru processing of this contract and not otherwise covered by site improvements, such as buildings, voit safety cushion, or bituminous concrete pavement, both colored and regular shall be seeded with turf.
- install voit safety cushion, or equal, at locations of play equipment as noted on Play Equipment List.
- all plant material, including trees & shrubs, shall comply in size and shape, and be handled and planted in accordance with the AMERICAN STANDARD FOR NURSERY STOCK as currently approved by the AMERICAN STANDARD ASSOCIATION, INC.

CITY OF HARTFORD, CONNECTICUT

SUBMITTED	RECOMMENDED	APPROVED
DESIGNED BY <i>AFH</i>	DESIGNED BY <i>AFH</i>	DESIGNED BY <i>AFH</i>
DRAWN BY <i>AFH</i>	CHECKED BY <i>AFH</i>	CITY ENGINEER
DATE MARCH 1968	DATE MARCH 1968	

SITE PLAN

CITY OF HARTFORD DEPARTMENT OF PARKS & RECREATION EVERETT J. PYLE - DIRECTOR		
DATE 13 MARCH, 68	ST. BENEDICT'S PLAYGROUND	FILE NO. M 672
SCALE 1" = 20'	REDEVELOPMENT	REVISIONS
DESIGNER <i>Arthur J. Hoffmann</i> LANDSCAPE ARCHITECT	2194 MAIN ST., HARTFORD, CONN.	APPROVED