


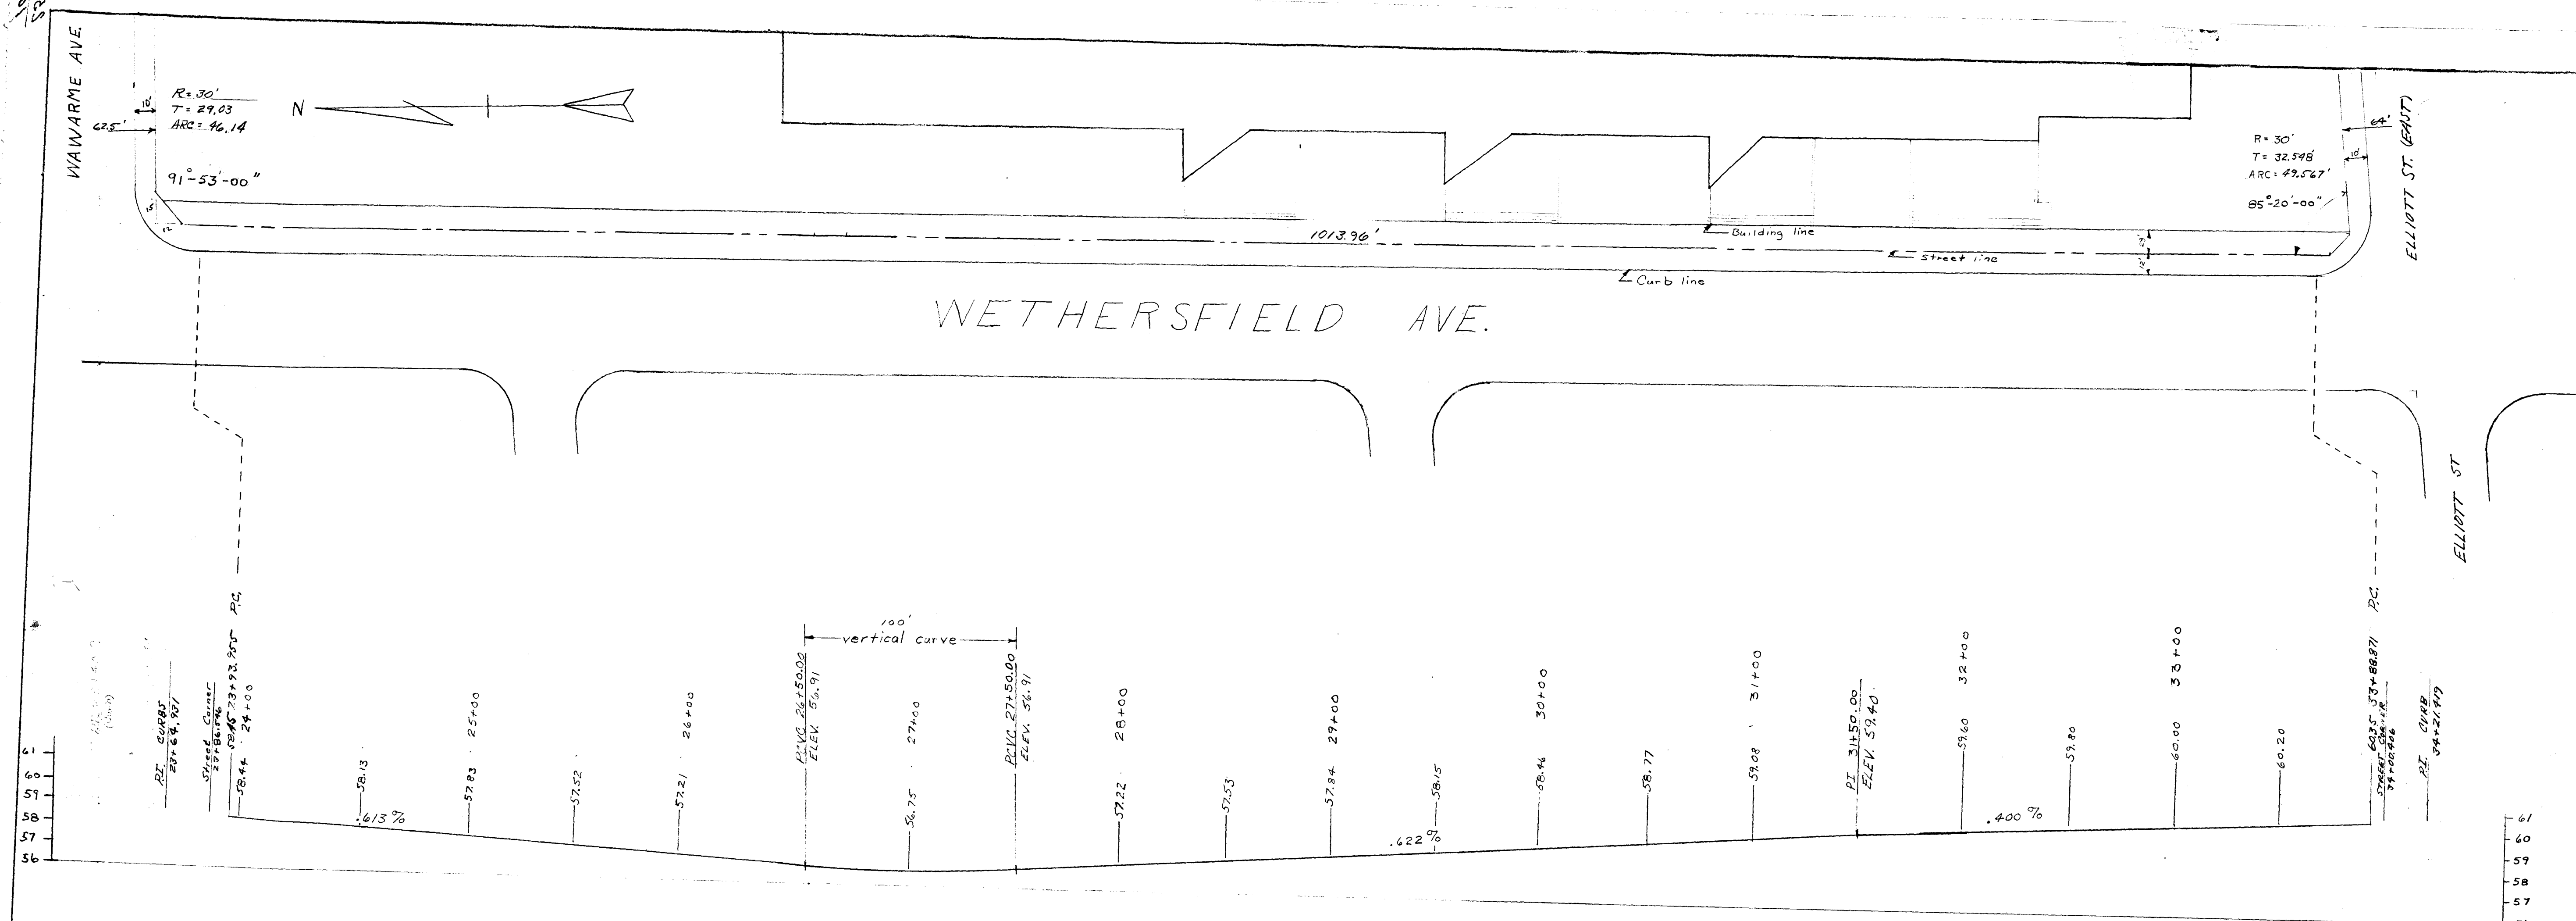

TOP OF CURB PROFILE
 HOR 1"=40'
 SCALE: VER 1"=4'

Notes:
 Wawarme Street Lines Sept. 12, 1972
 Elliott Street (East) Lines Sept. 12, 1972

CITY OF HARTFORD, CONNECTICUT DEPARTMENT OF ENGINEERING			
PLAN AND PROFILE OF WETHERSFIELD AVE. AT BULKELEY HIGH SCHOOL SITE			
SUBMITTED	RECOMMENDED	APPROVED	
DIVISION ENGINEER	ASST. CITY ENG.	CITY ENGINEER	
DESIGN	DRAWN	DAYBOOK NO. 010301	
TOWNED MHB CHECK		DATE October, 1971	

Revised & Updated April 4, 1974 W.G.W.

Taken from Profile 122/30