


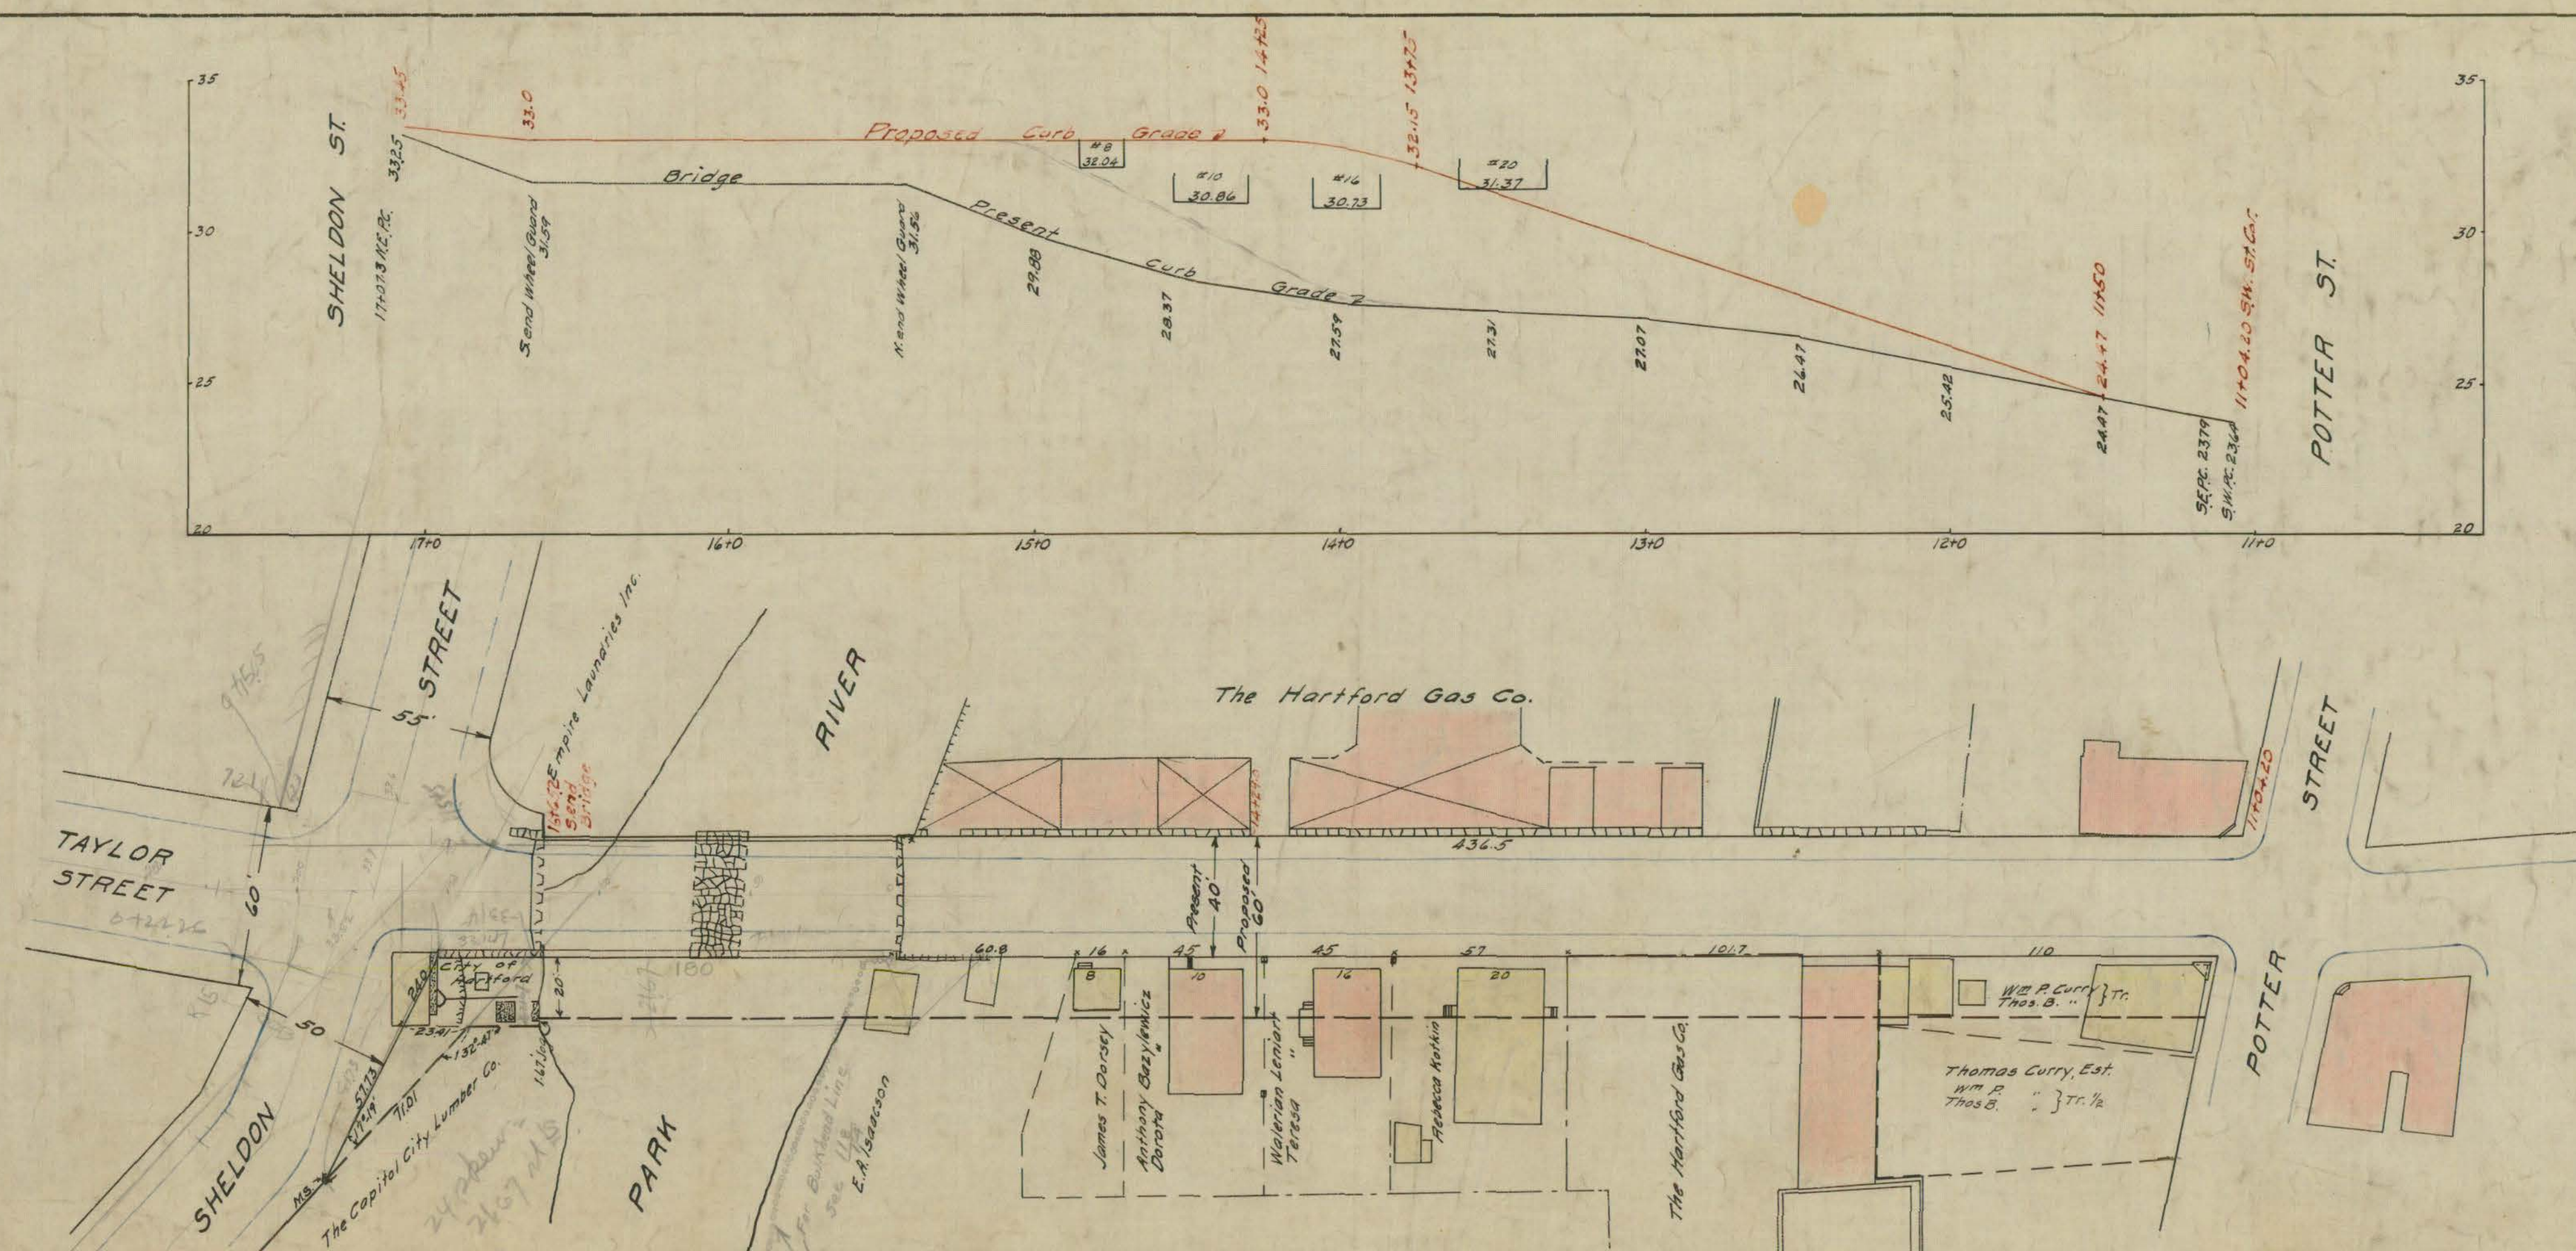

DEPARTMENT OF ENGINEERING
 CITY OF HARTFORD
Commerce St Widening
Plan and Profile
 Jan. 1931 - SCALE: 1"=50'
 DRAWN: W.W.D. CHECKED: [Signature]
 TRACED: W.W.D. APPROVED: [Signature]
 REMARKS: 578
 Daybook No. 0684