



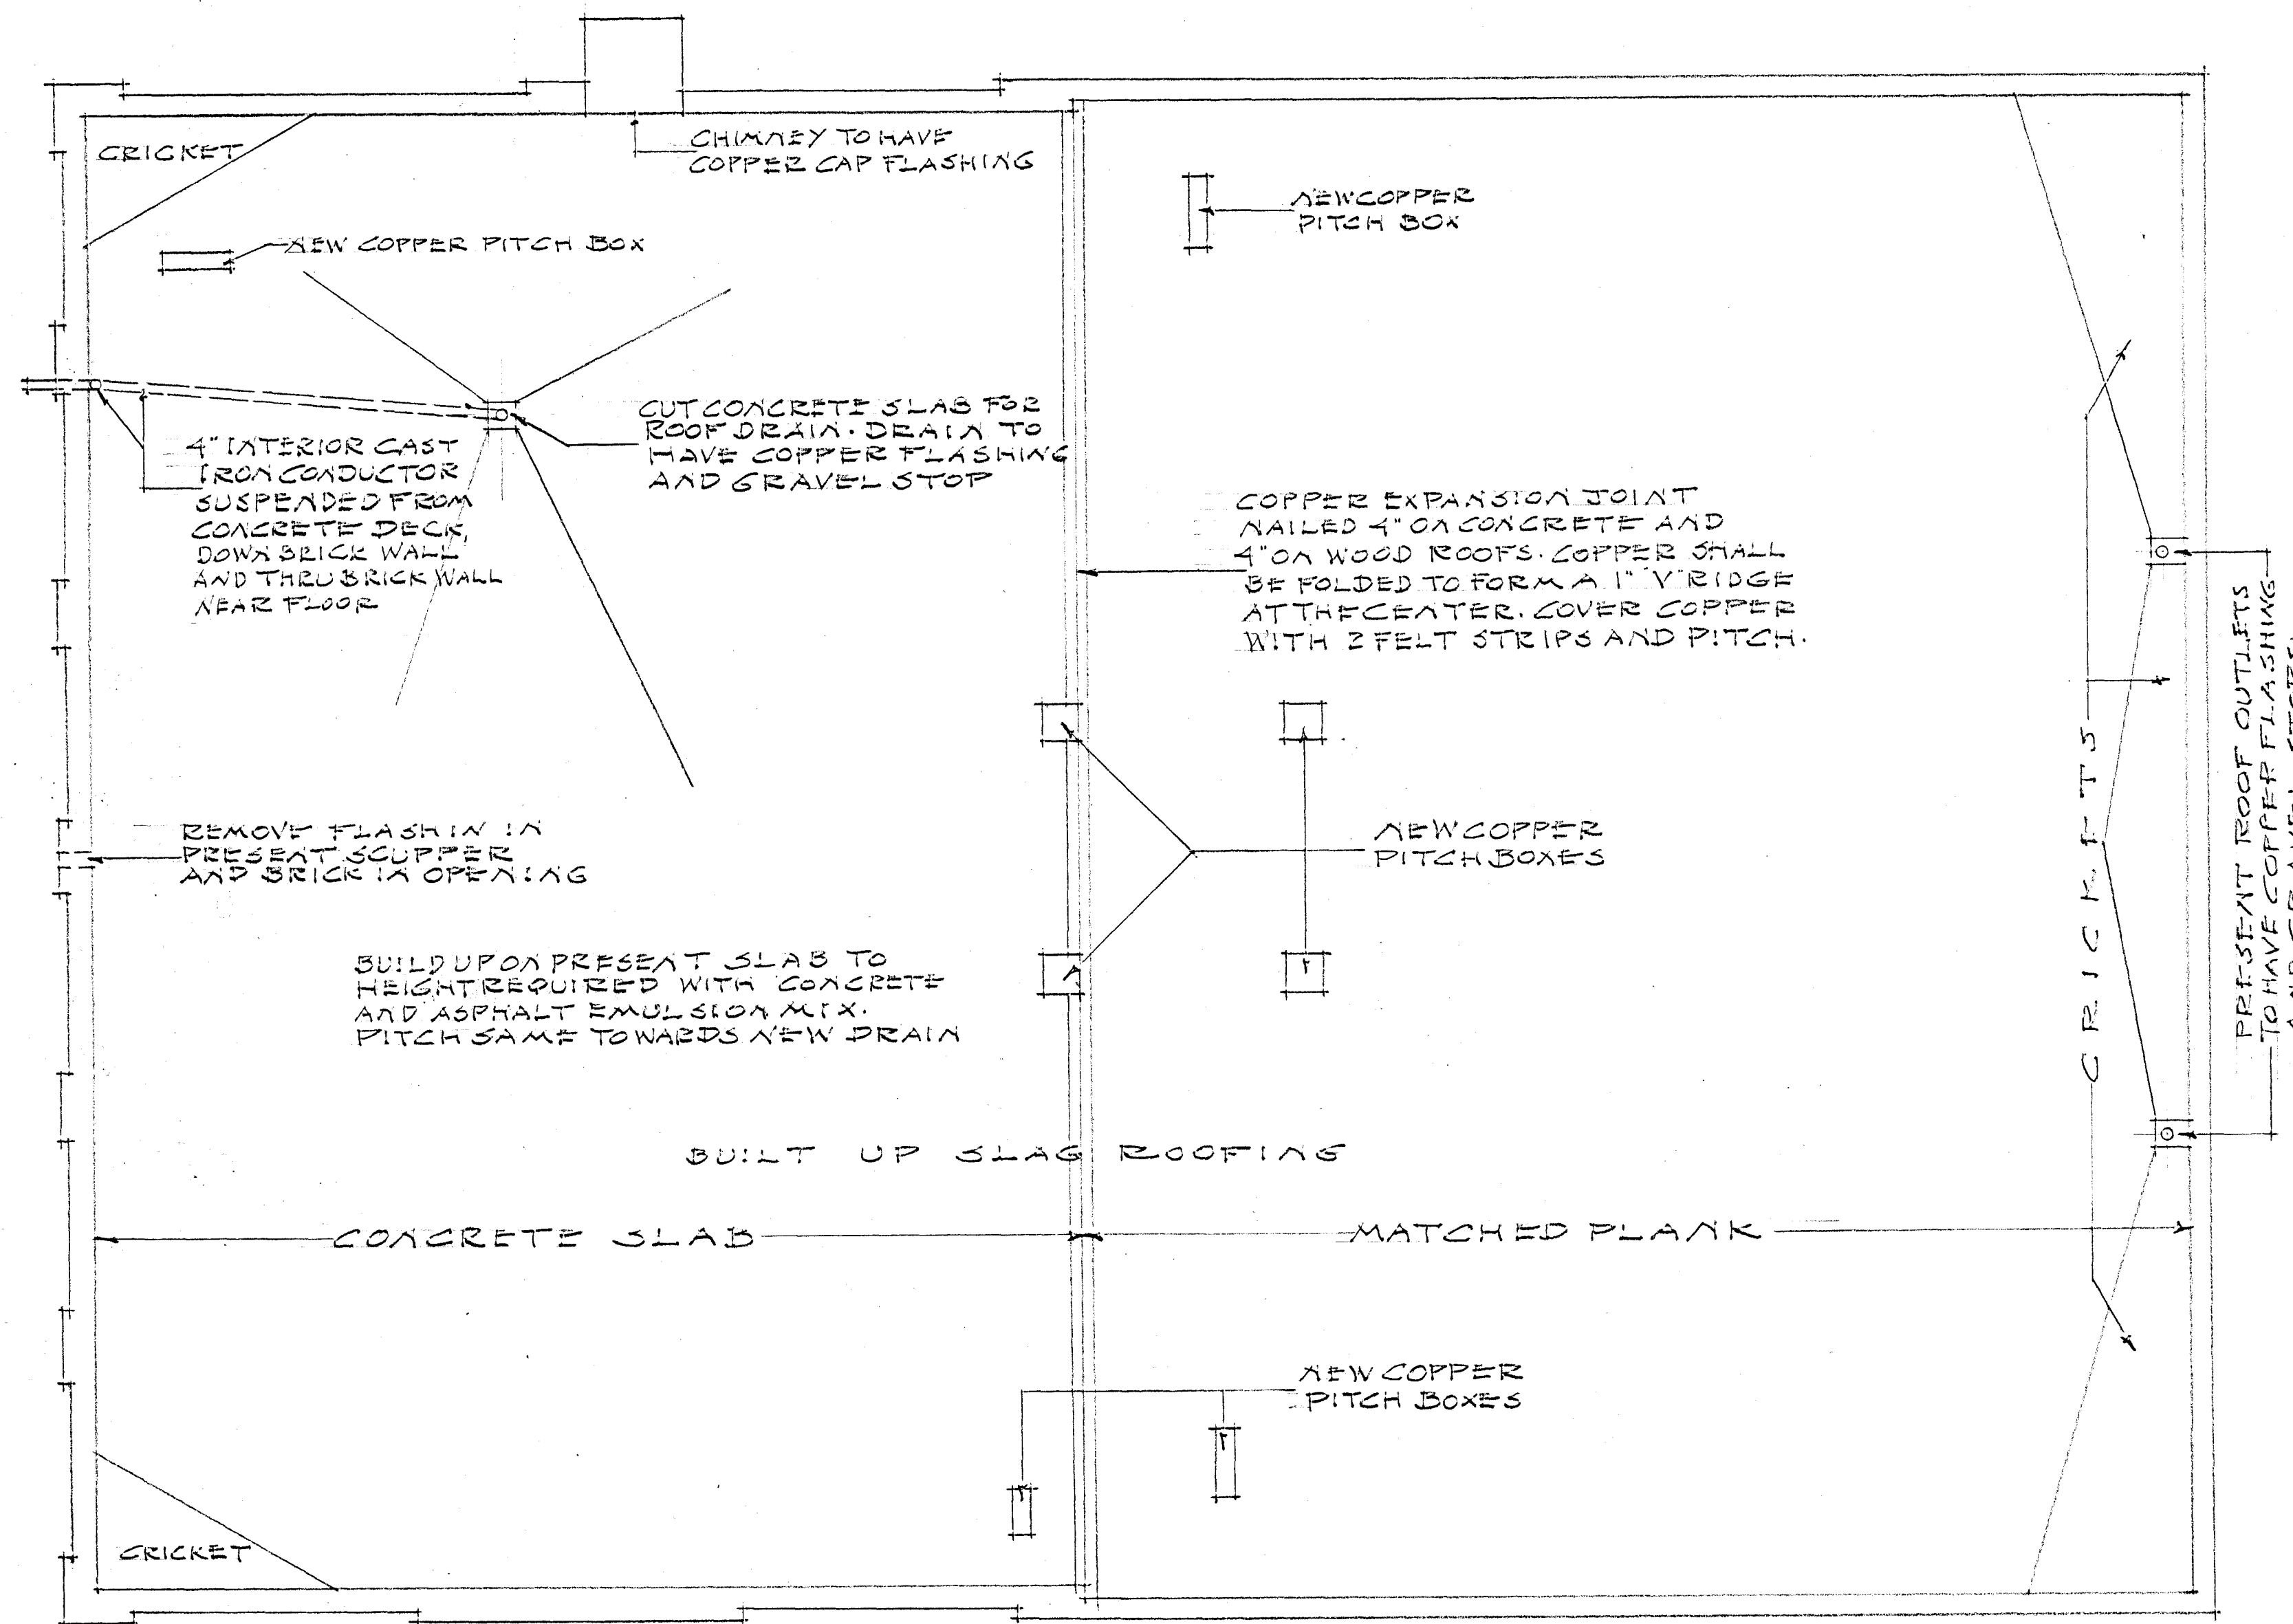

ROOF PLAN

SCALE 1/4" = 1'-0"

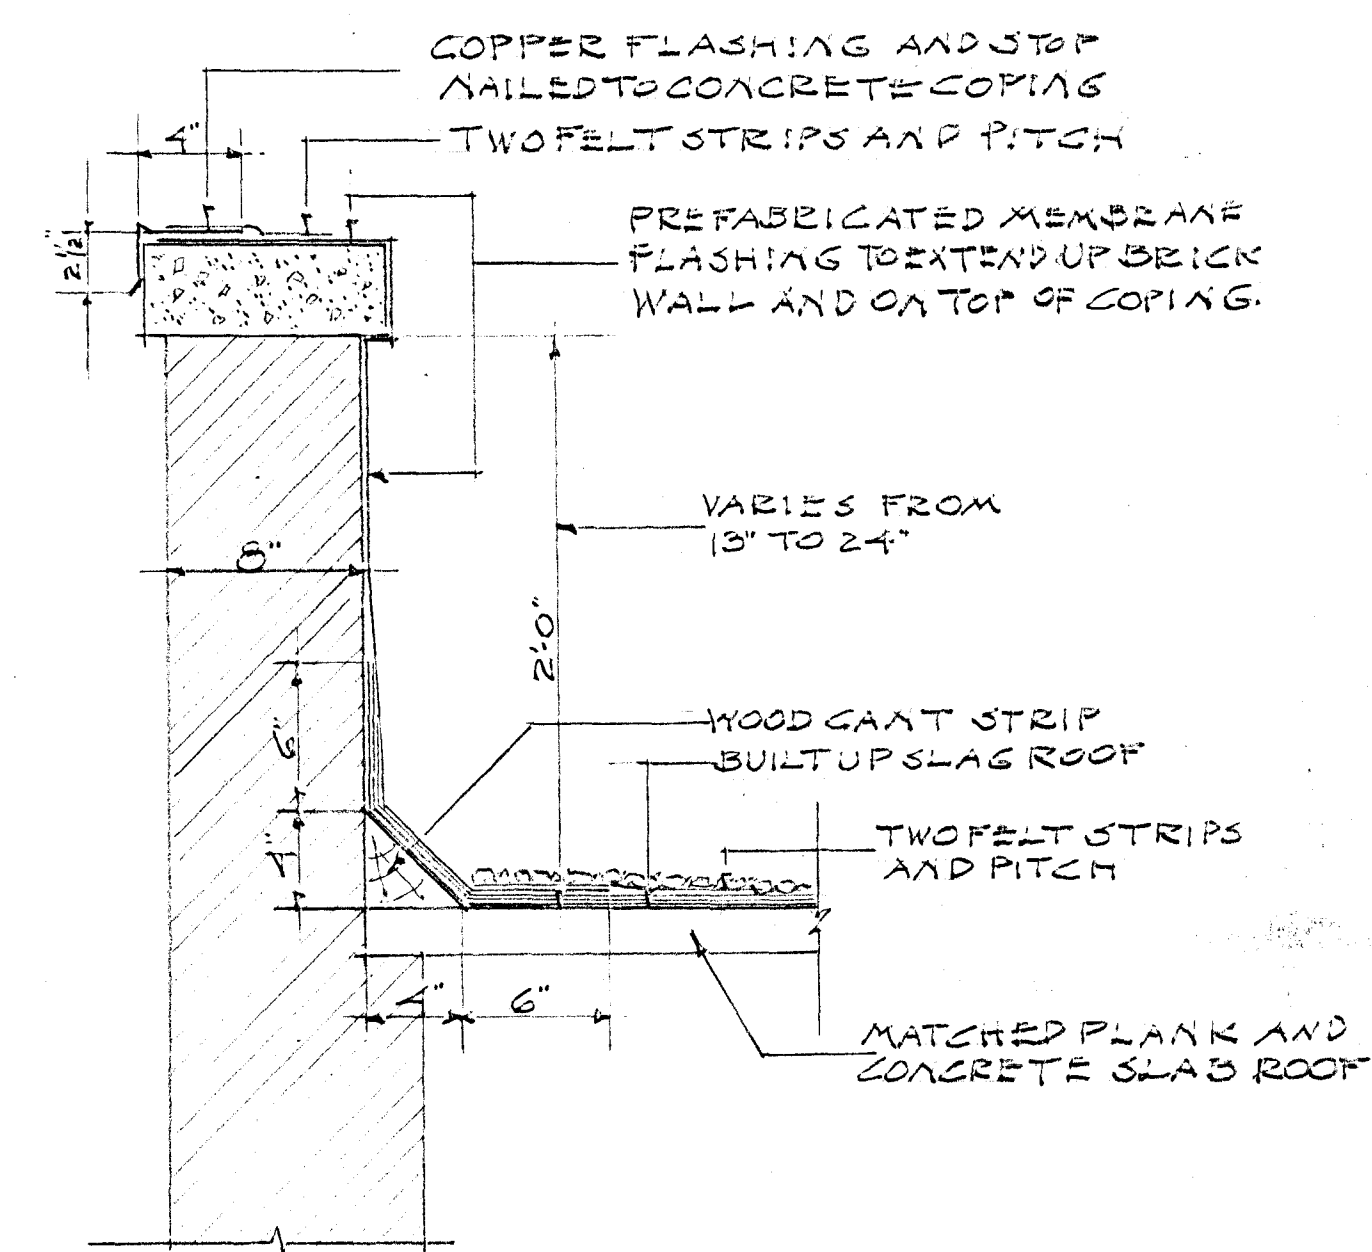

SECTION THRU PARAPET WALL

SCALE 1/2" = 1'-0"

CITY OF HARTFORD, CONNECTICUT DEPARTMENT OF ENGINEERING		
ROOF PLAN MACHINE SHOP BUILDING BRAINARD FIELD		
SUBMITTED D. A. T. 1/10/50	RECOMMENDED D. A. T. 1/10/50	APPROVED D. A. T. 1/10/50
DESIGN D. A. T. 1/10/50	CHECK D. A. T. 1/10/50	DATE JAN. 12TH 1950