
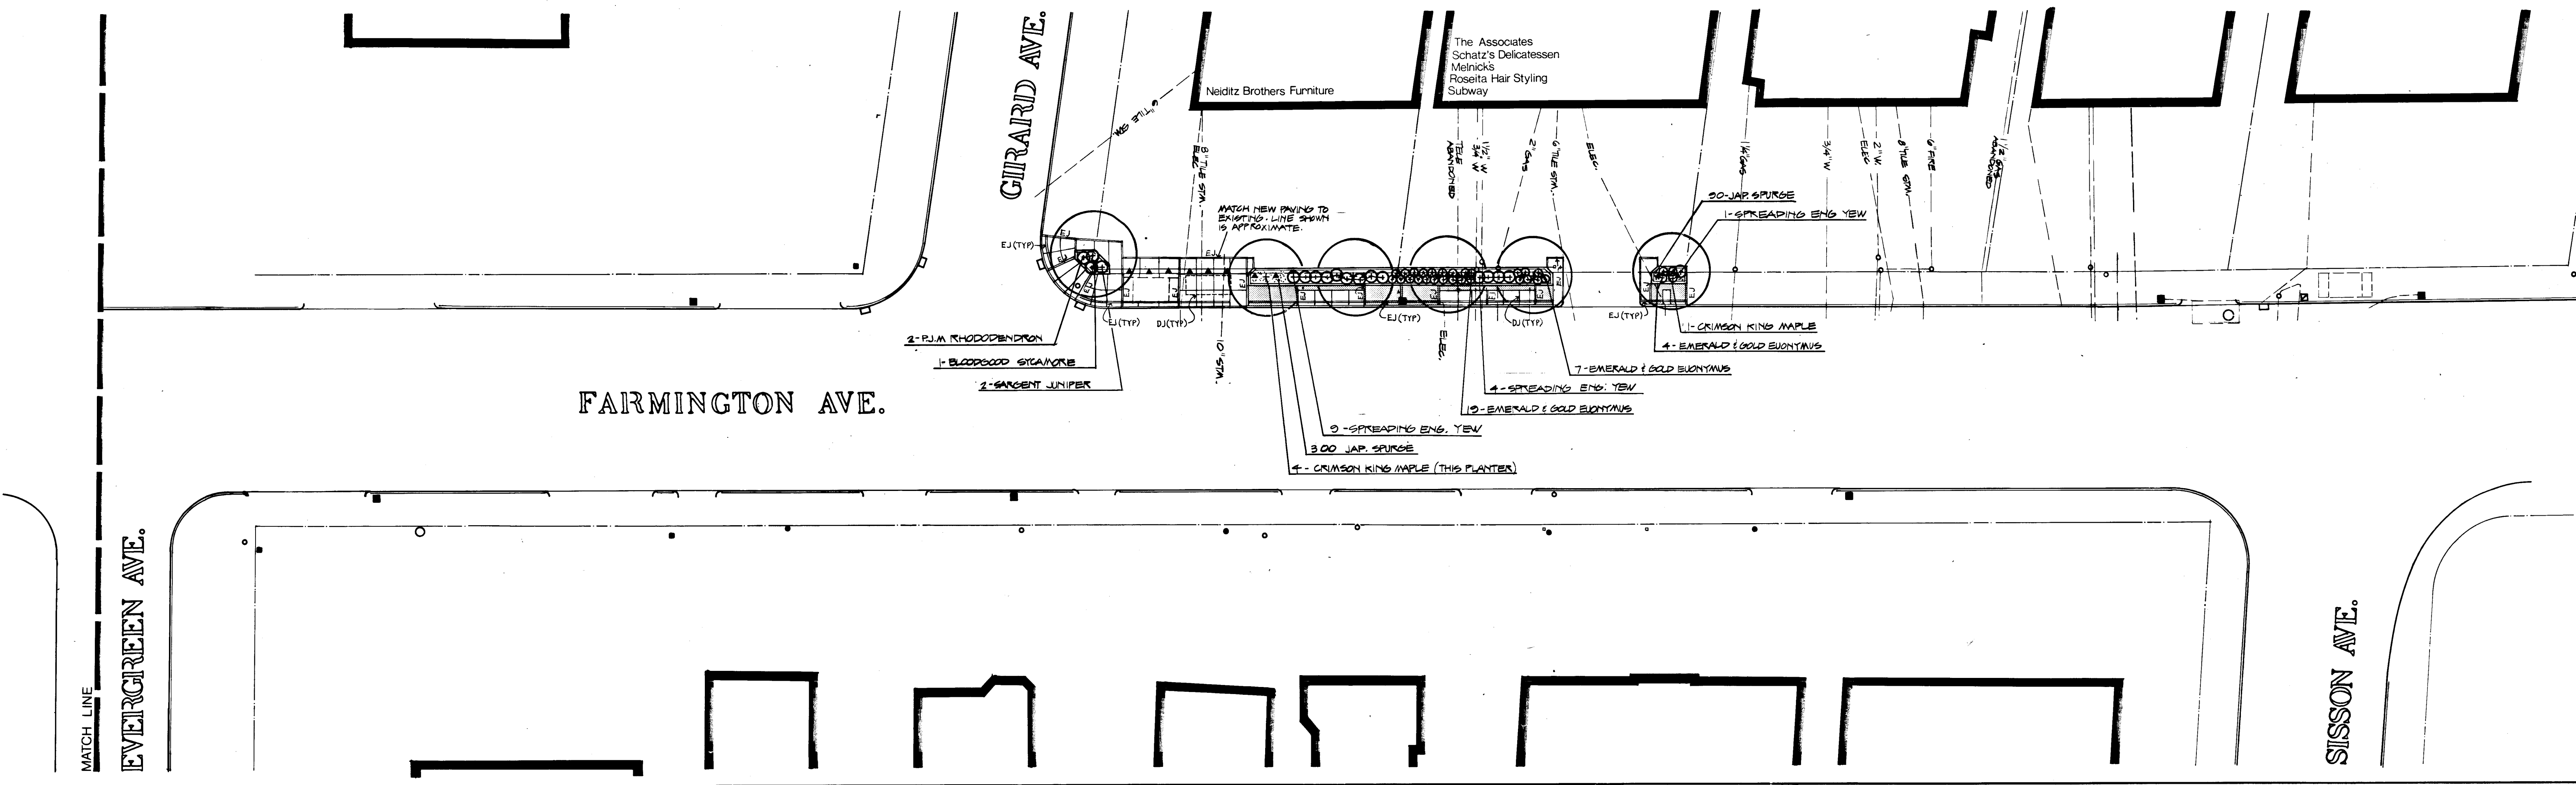


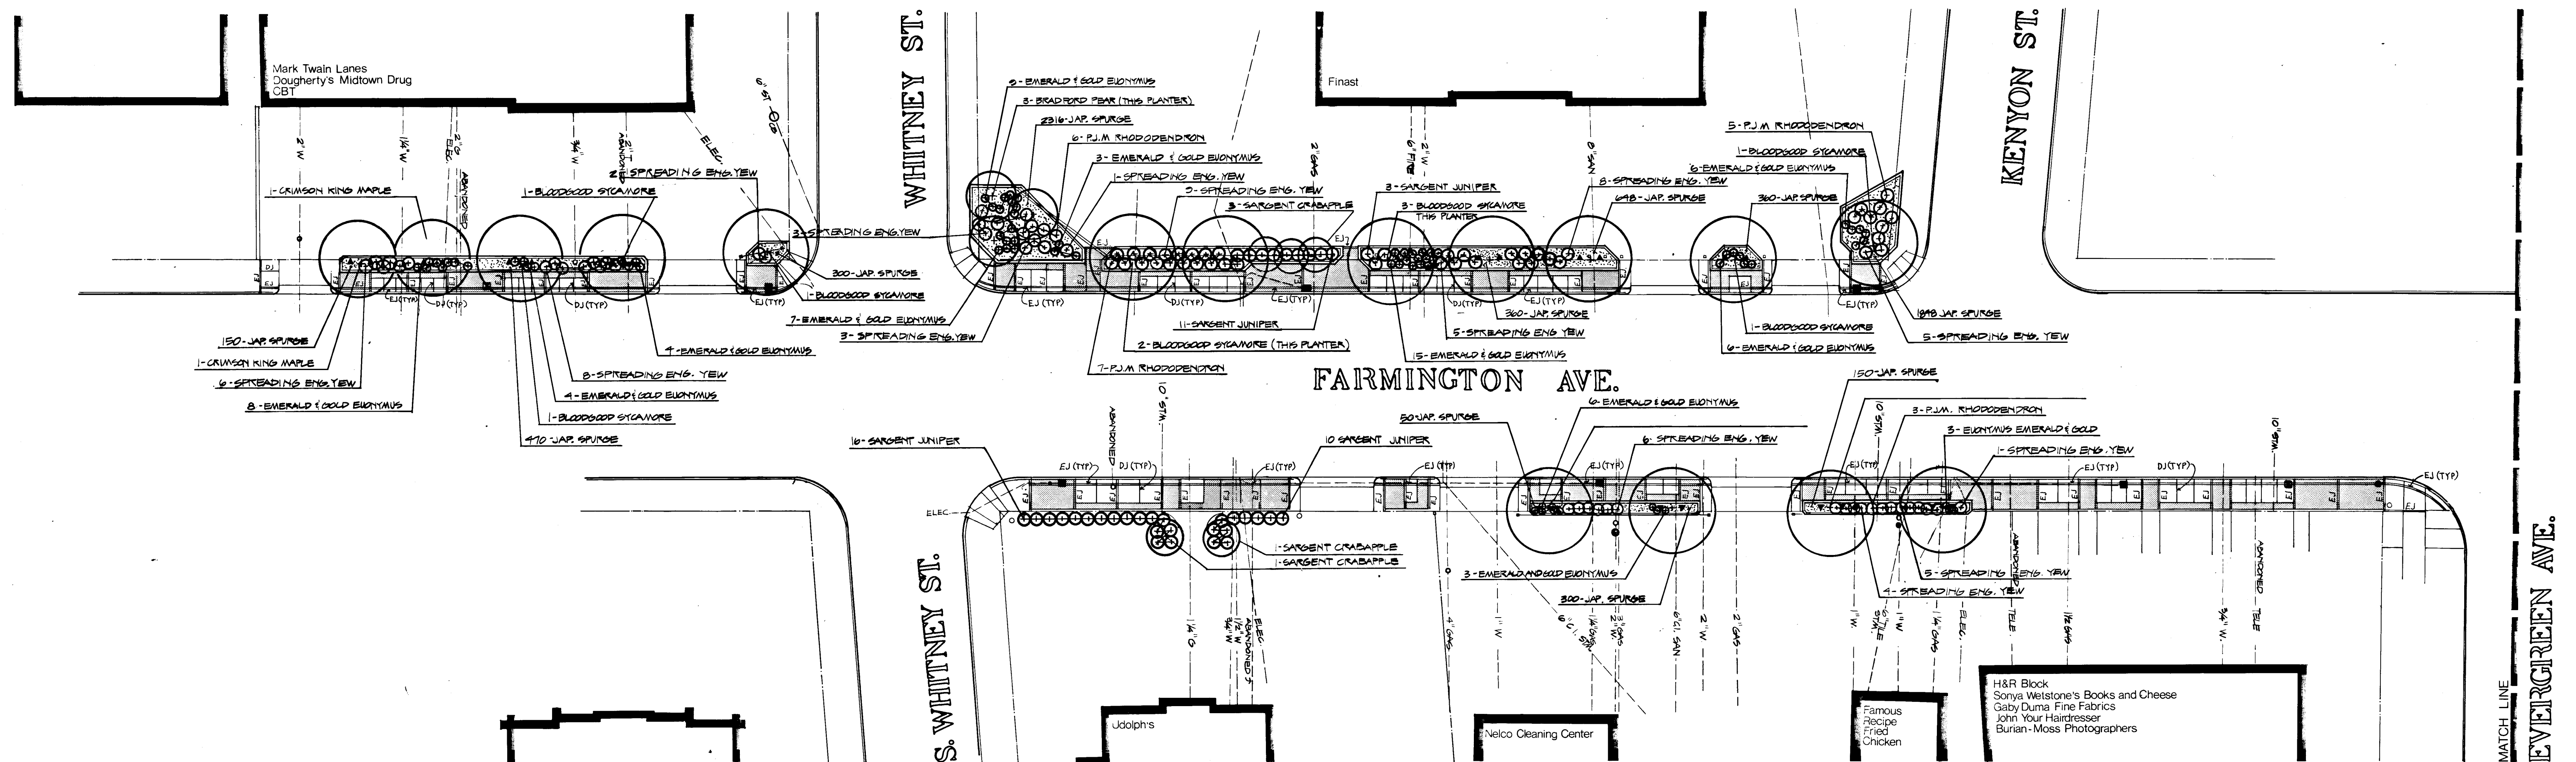

Notes


1. PRIOR TO COMMENCING ANY PLANTING OPERATIONS ALL TREE TYP SHALL BE PLD TO DETERMINE WHETHER OR NOT THERE ARE OBSTRUCTIONS. IF OBSTRUCTIONS ARE ENCOUNTERED THE ENGINEER SHALL DETERMINE ALTERNATE LOCATION FOR THE TREE INVOLVED.
2. EXPANSION JOINTS (EJ) SHOWN ON THIS DRAWING ARE INTENDED TO BE IN ADDITION TO THE EXPANSION JOINT LOCATIONS AS INDICATED IN THE SPECIFICATIONS. CONSTRUCT PLANT JOINTS (CJ) EQUALLY SPACED AS SHOWN.

Plant List

NO.	COMMON NAME	TECHNICAL NAME	SIZE
15	BLOODGOOD STAGNANE	PLATANUS ACERIFOLIA BLOODGOOD	2 1/2" CAL. B18
1	CRIMSON KING MAPLE	ACER PLATANIFOLIA CRIMSON KING	1 1/2" CAL. B18
2	SPREADING ENG. YEW	TAXUS BACCATA SPREADING ENG. YEW	2 1/2" CAL. B18
3	BLOODGOOD STAGNANE	PLATANUS ACERIFOLIA BLOODGOOD	2 1/2" CAL. B18
4	CRIMSON KING MAPLE	ACER PLATANIFOLIA CRIMSON KING	1 1/2" CAL. B18
5	SPREADING ENG. YEW	TAXUS BACCATA SPREADING ENG. YEW	2 1/2" CAL. B18
6	BLOODGOOD STAGNANE	PLATANUS ACERIFOLIA BLOODGOOD	2 1/2" CAL. B18
7	CRIMSON KING MAPLE	ACER PLATANIFOLIA CRIMSON KING	1 1/2" CAL. B18
ALL TREES SHALL BE SPECIMEN MATERIAL.

Scale: 1" = 20'-0"

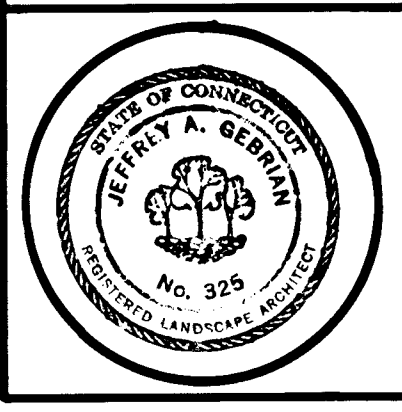

CITY OF HARTFORD, CONNECTICUT
DEPARTMENT OF PUBLIC WORKS
BUREAU OF ENGINEERING SERVICES

SUBMITTED	RECOMMENDED	APPROVED
DIVISION ENGINEER	CHIEF OF ENG. SERV.	ASST. DIR. & CIV. ENG.
DRAWN	SCALE	DAYBOOK NO. 010623C
CHECKED	DATE	Sept. 1977

FARMINGTON AVENUE STREET IMPROVEMENTS

The Hartford Development Commission
Hartford, Connecticut

July 22, 1977

cr3 inc. · Landscape Architects & Land Planners · Avon, Connecticut

L-3 SITE PLANTING PLAN