

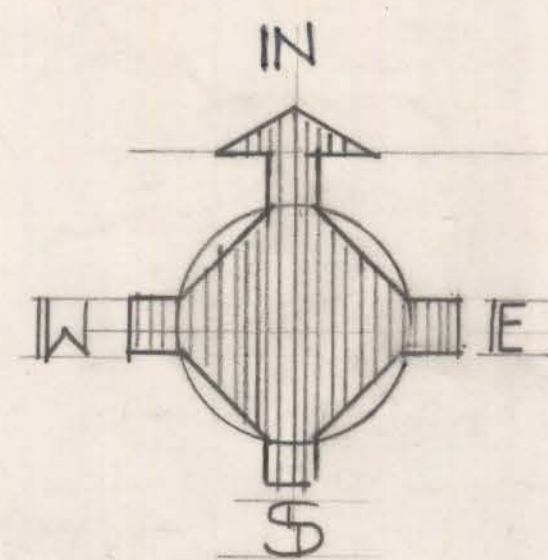


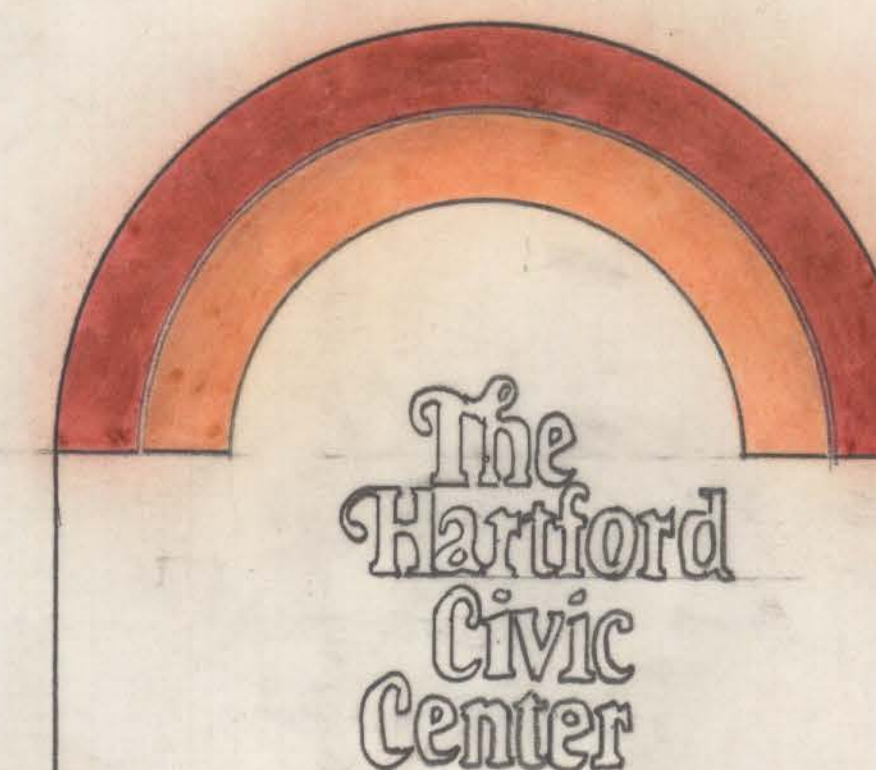

PARTIAL FLOOR PLAN OF SOUTHEAST
OF COLISEUM WITH ASSEMBLY HALL
AND EXHIBITION HALL. SCALE 1/16"=1'-0"

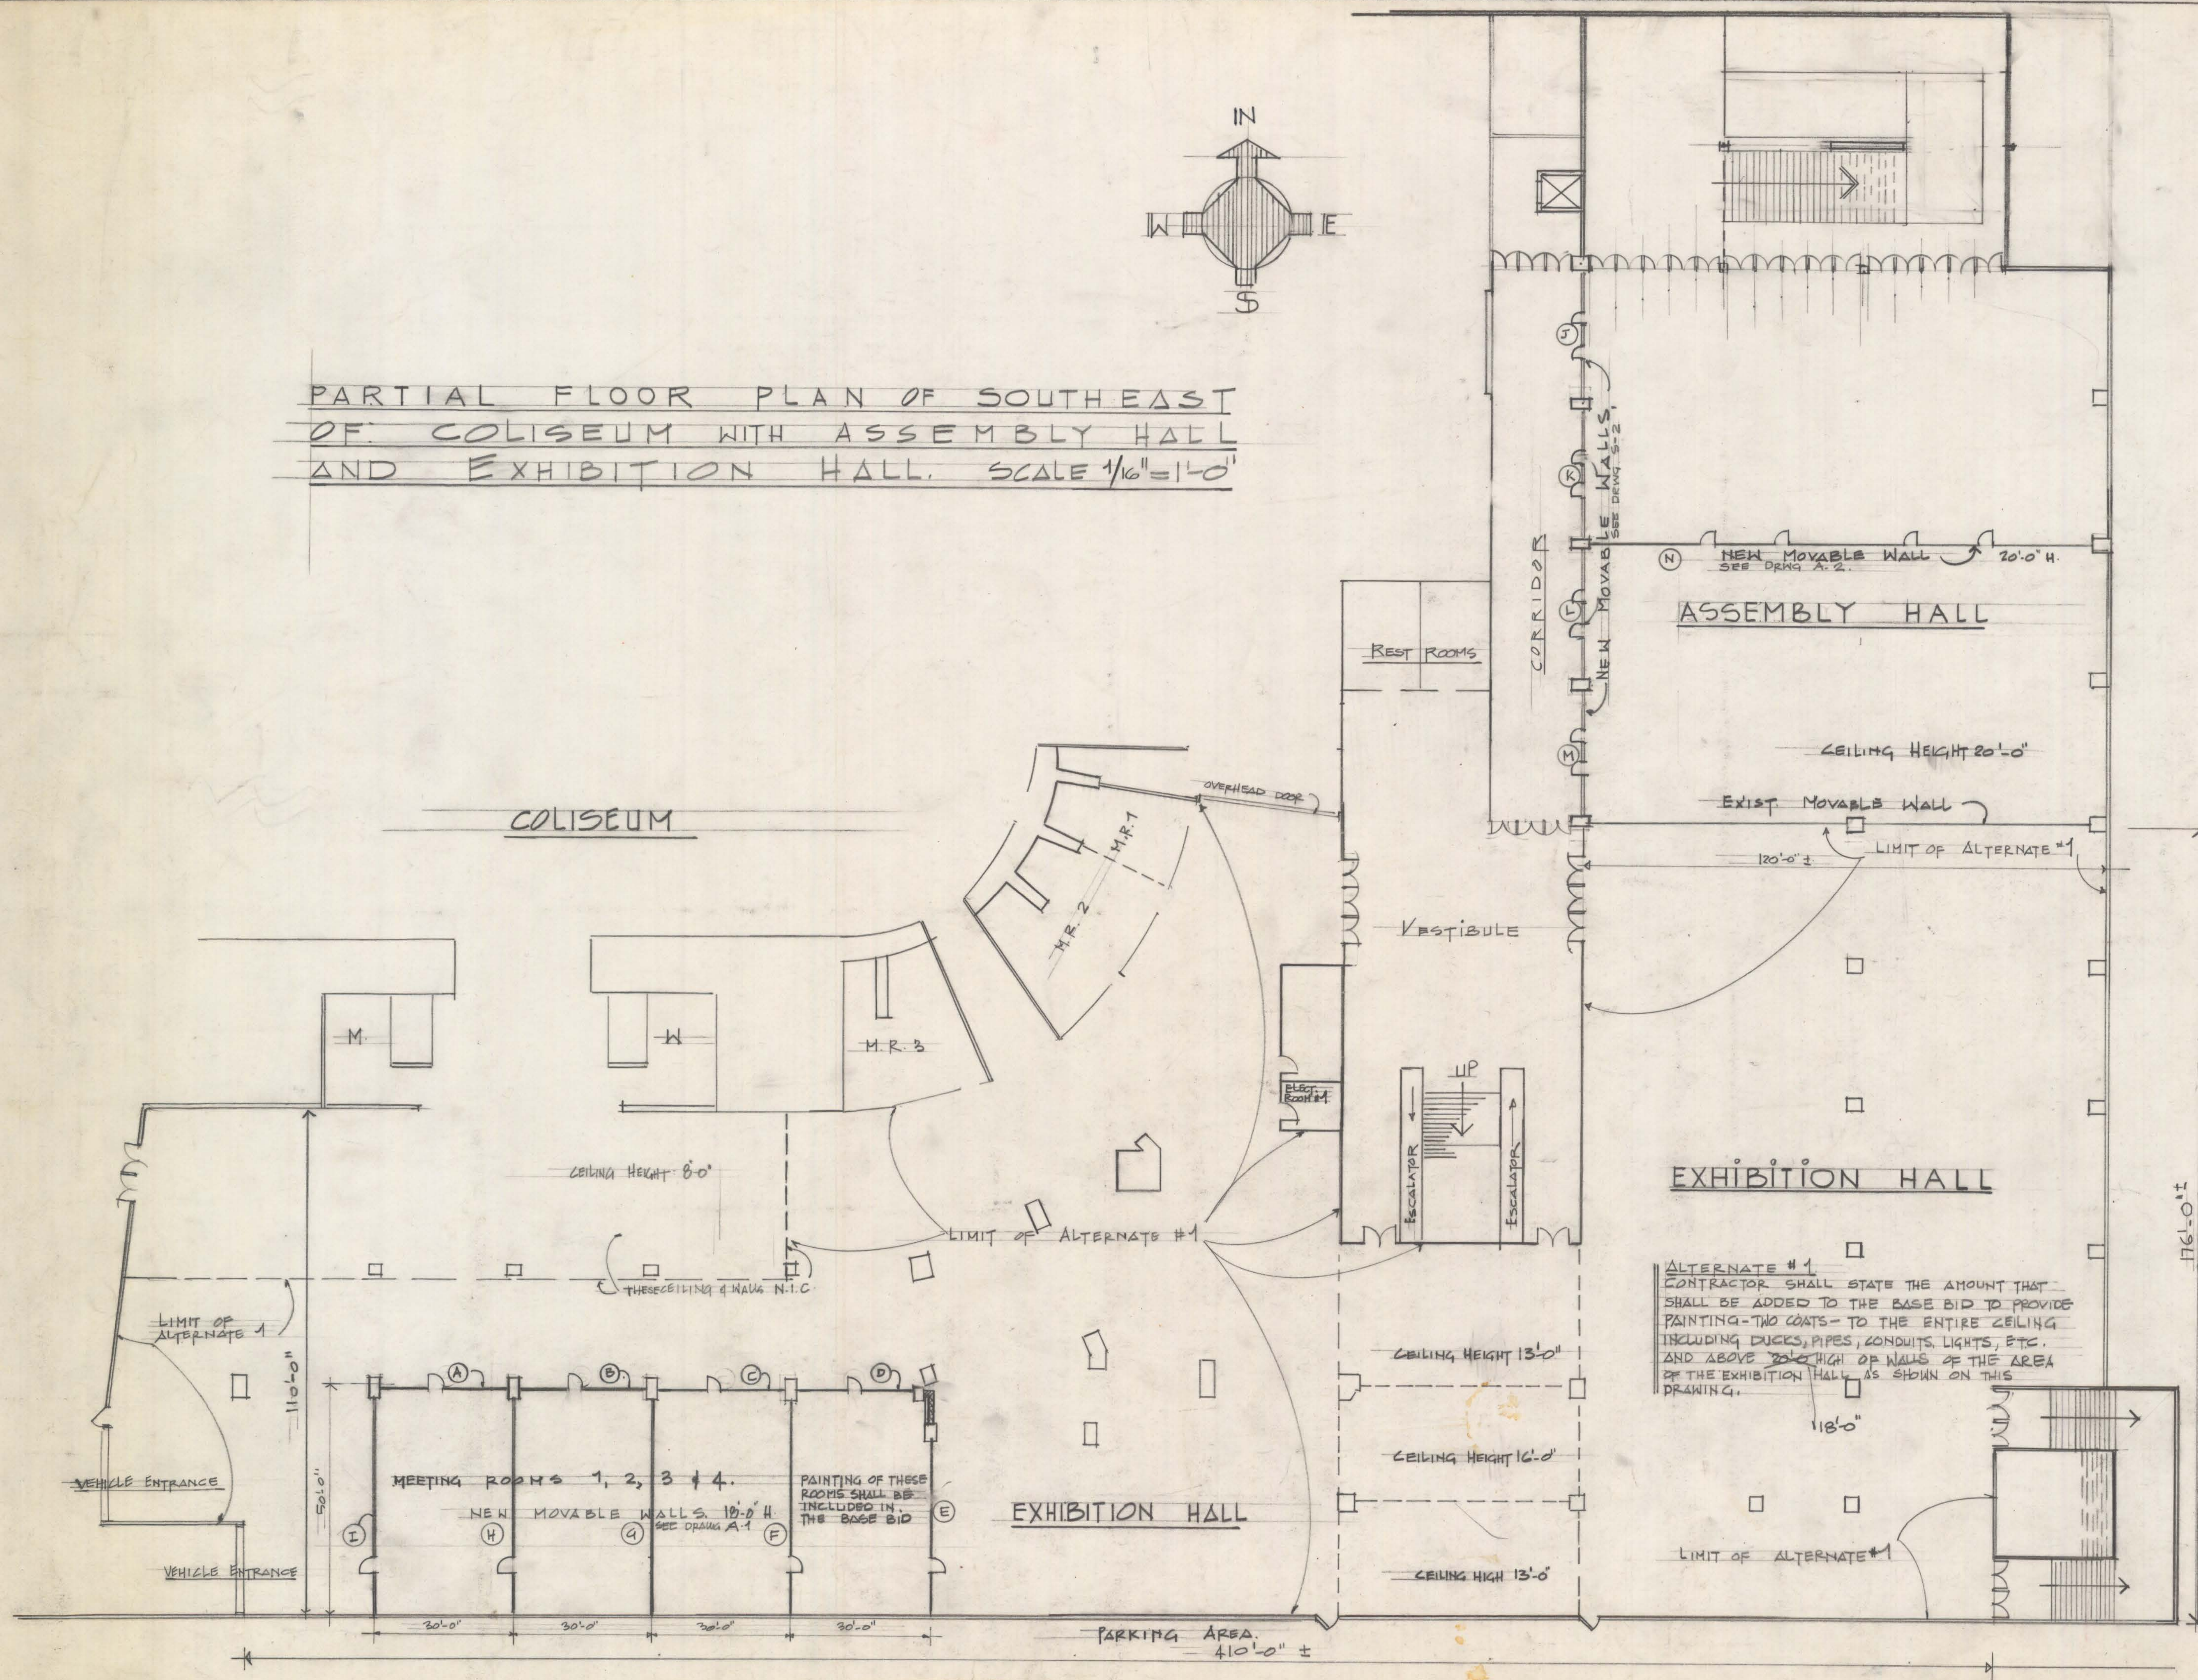

NEW MOVABLE
WALLS FOR THE
ASSEMBLY HALL
AND EXHIBITION
HALL AT ELEV. 31.0

A-0-LEGEND & PARTIAL PLAN
A-1. ARCHITECTURAL DRWG.
A-2. " " " "
S-1. STRUCTURAL DRWG.
S-2. " " " "
E-1. ELECTRICAL " "

CITY OF HARTFORD, CONNECTICUT DEPARTMENT OF PUBLIC WORKS BUREAU OF PUBLIC BUILDINGS			
SUBMITTED H. Flores S. King	RECOMMENDED Walter H. Reed Sergeant J. Hopper	APPROVED [Signature]	DATE MAY 31-77
DRAWN H.F.J.	SCALE NOTED	DAYBOOK NO. 010609 A	A-0
CHECKED			