



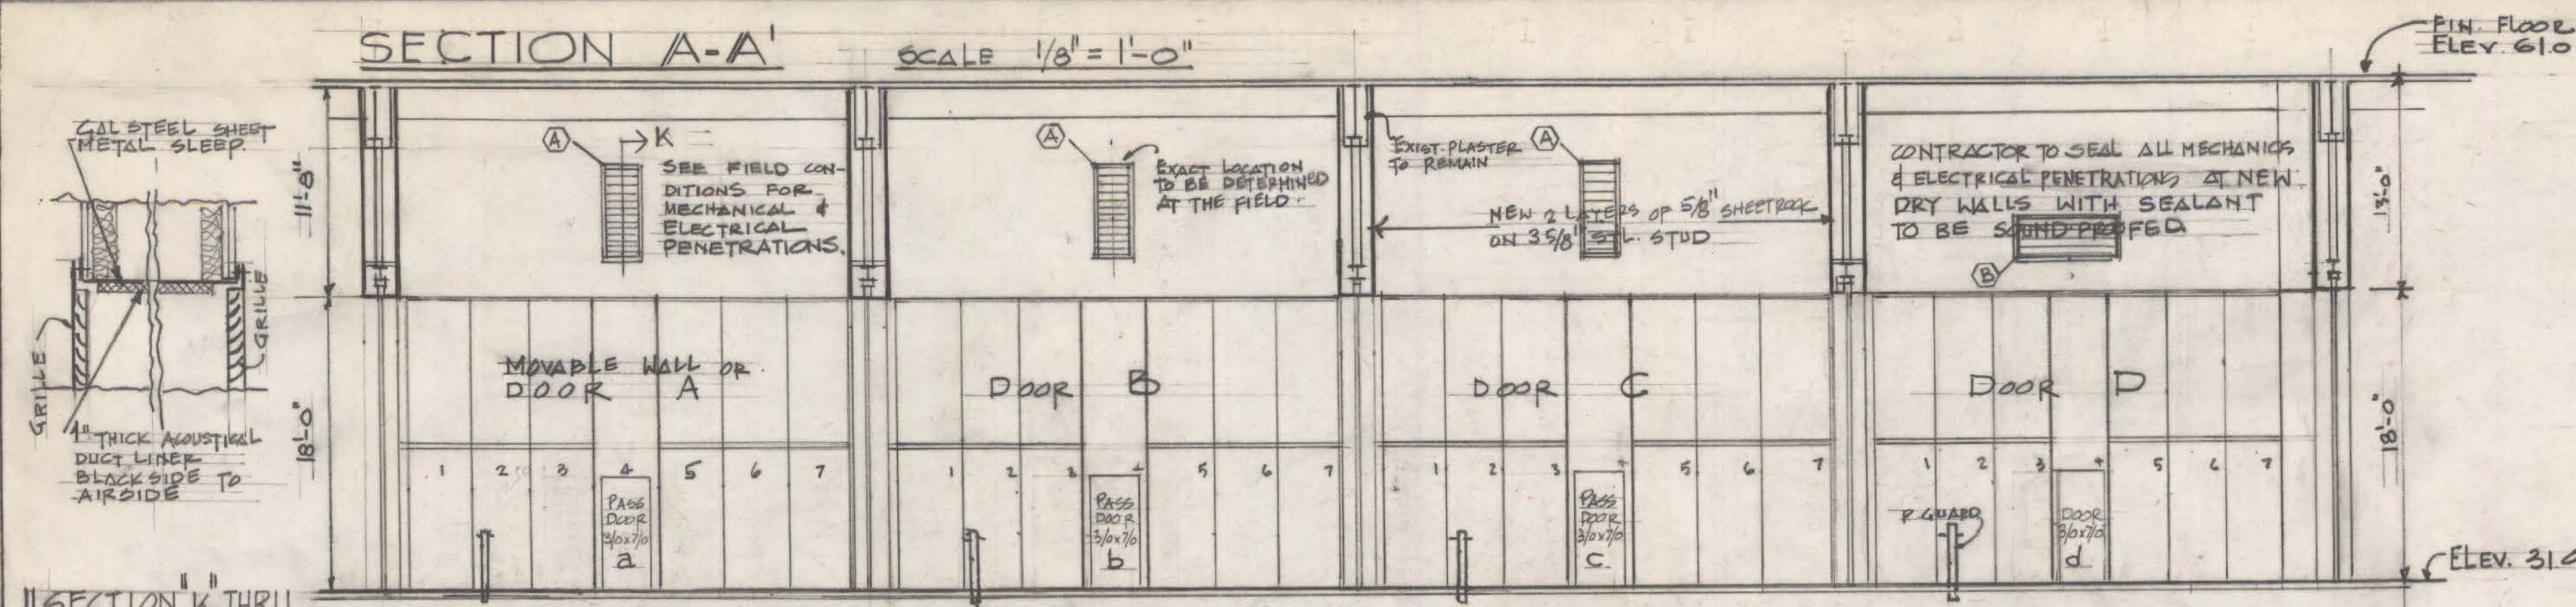


SECTION K THRU RETURN AIR GRILLES, NO SCALE

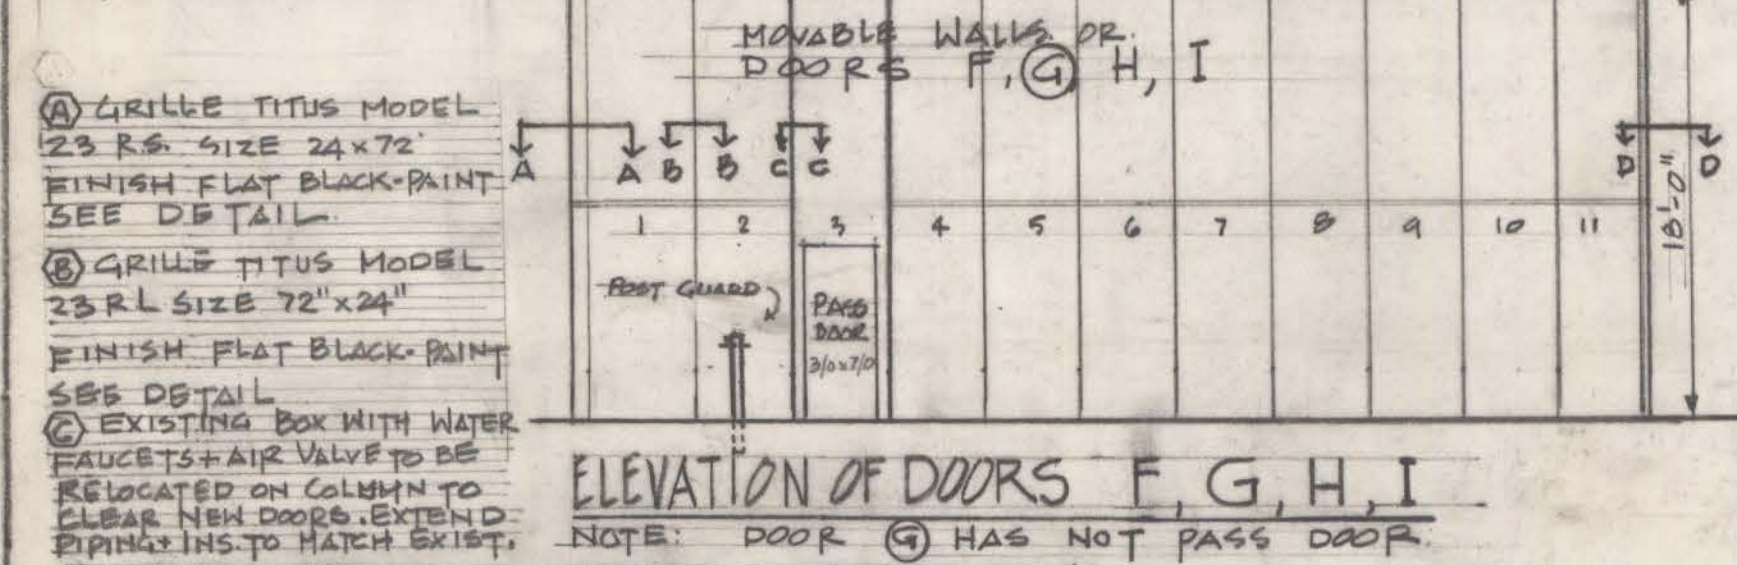



ELEVATION OF DOORS F, G, H, I

NOTE: DOOR G HAS NOT PASS DOOR

DOORS OR MOVABLE WALLS	INSTALL STACK WIDTH FROM WALL	TRAIL PANEL NO.	INTERMEDIATE PANELS NO.	LEAD PANELS NO.	WALLS
A, B, C	28'-0"	3'-11"	3'-6"	2	4'-0" 3, 4, 5, 6, 7
D	26'-0"	3'-7 1/2"	3'-4 1/2"	4'-0"	3'-6" 8-7
E	36'-0"	4'-3 1/2"	4'-5"	4'-0"	2, 3, 4, 5, 6 3'-8" 7, 8, 9
F, G, H, I	45'-0"	5'-0 1/2"	4'-5"	4'-0"	2 THRU 10 4'-0" 11

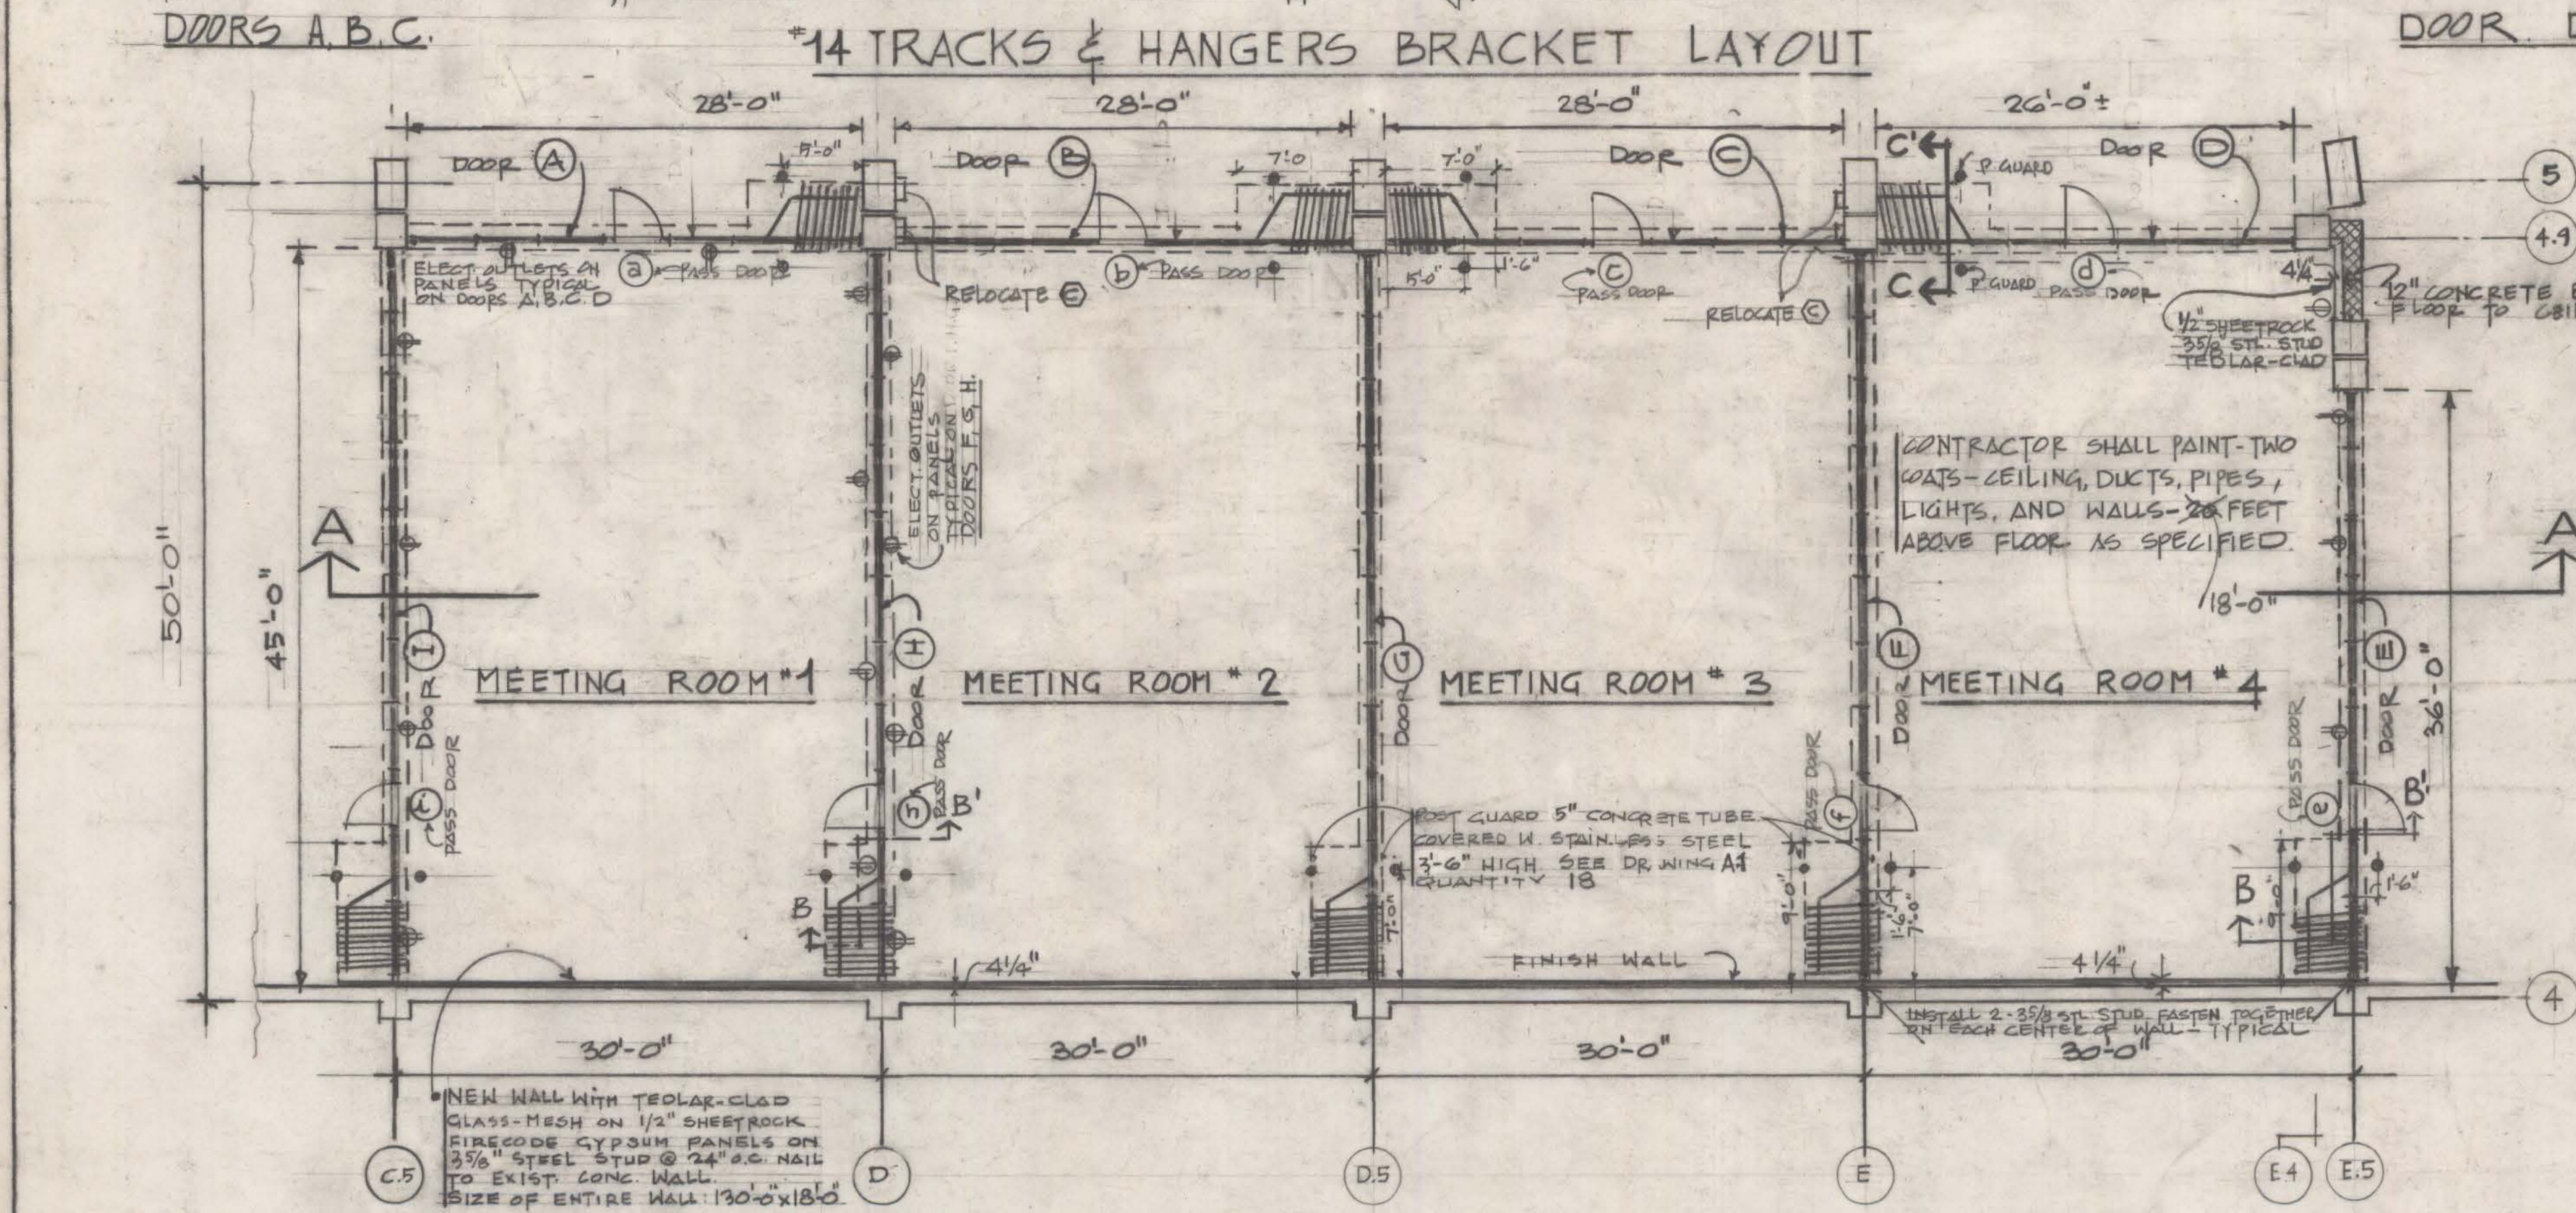

PARTIAL FLOOR PLAN ELE. 31 SOUTHEAST COLISEUM SCALE: 1/8"=1'-0"

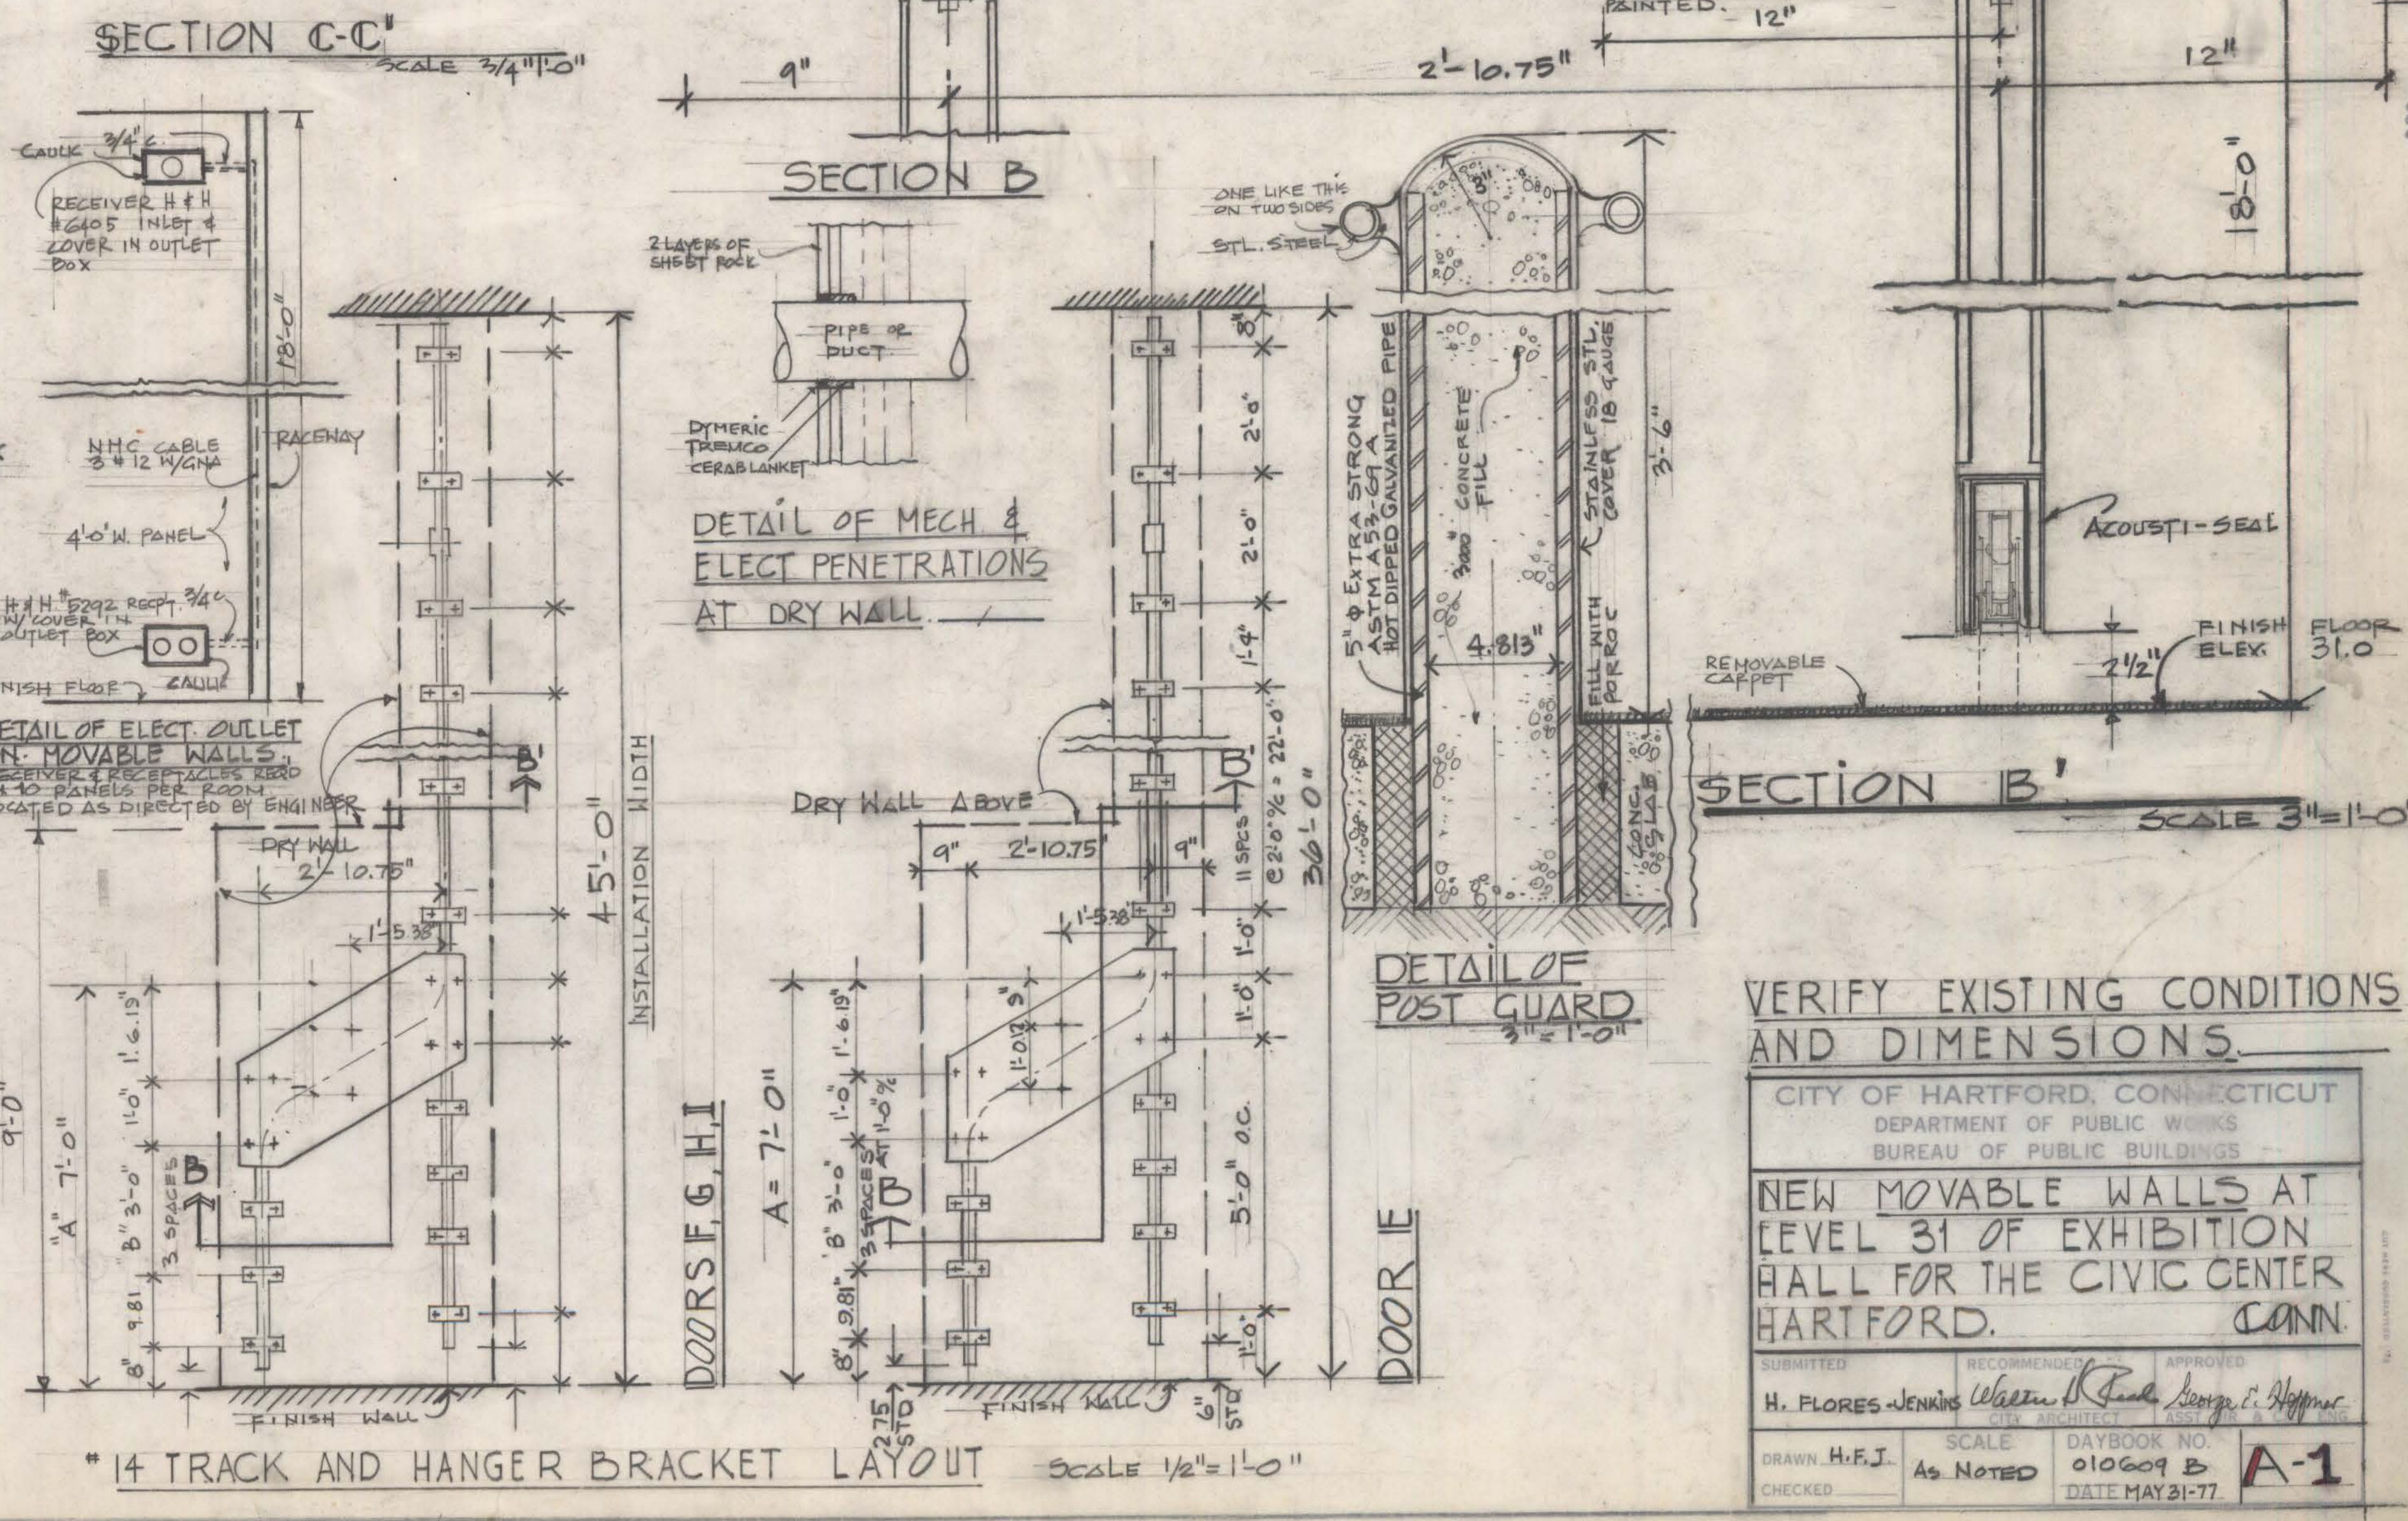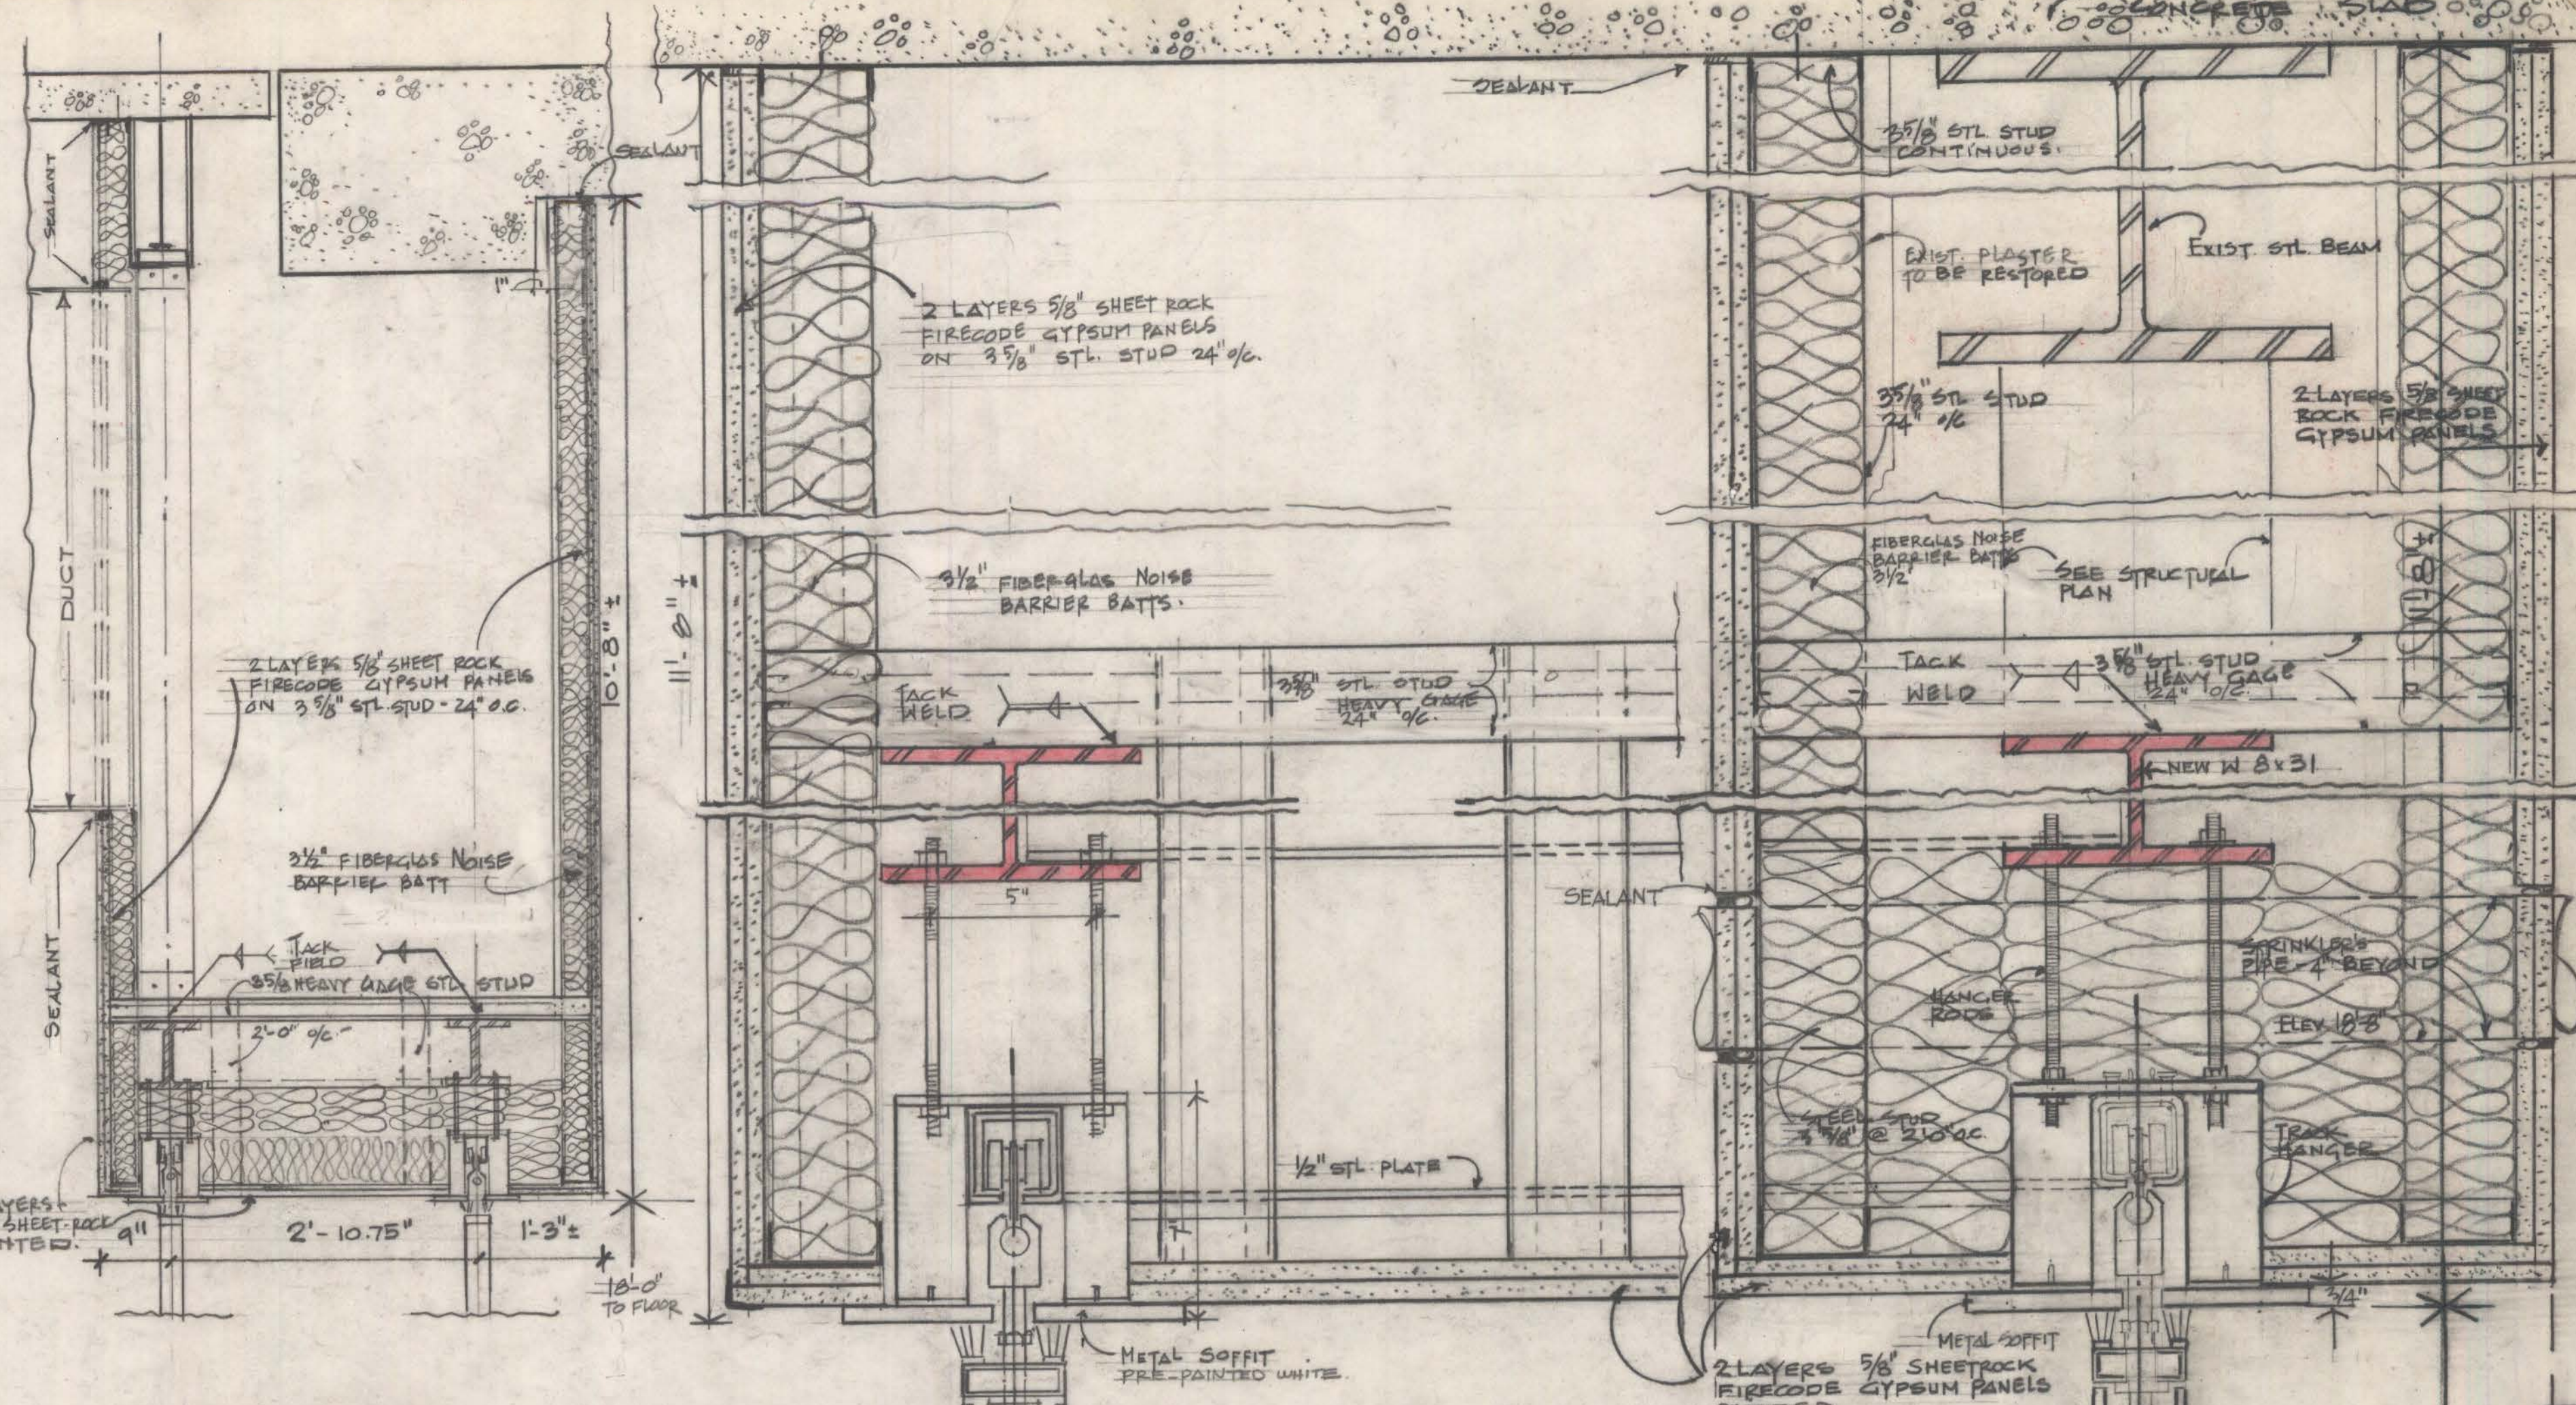

VERIFY EXISTING CONDITIONS AND DIMENSIONS.

CITY OF HARTFORD, CONNECTICUT
DEPARTMENT OF PUBLIC WORKS
BUREAU OF PUBLIC BUILDINGS

NEW MOVABLE WALLS AT LEVEL 31 OF EXHIBITION HALL FOR THE CIVIC CENTER HARTFORD, CONN.

SUBMITTED: H. FLORES-JENKINS
RECOMMENDED: [Signature]
APPROVED: [Signature]

SCALE: AS NOTED
DAYBOOK NO. 010609 B
DATE MAY 31-77

A-1