

INDEX OF DRAWINGS

L-1	SITE WORK
A-1	PLANS & DOOR SCHEDULE
A-2	ELEVATIONS & ROOM FINISH
A-3	WALL SECTIONS & ROOF PLAN
A-4	WINDOW SECTIONS & DETAILS
S-1	STRUCTURAL ~ FOUNDATIONS
S-2	STRUCTURAL ~ FRAMING
SU-1	SITE UTILITIES
P-1	PLUMBING
M-1	MECHANICAL
E-1	ELECTRICAL

INCINERATOR ROAD

EXISTING
VEHICLE STORAGE GARAGE

EXISTING
STORAGE


EXISTING
STORAGE

FENCE

ROAD

GENERAL NOTES

- RE: TYPICAL SECTION AT EXCAVATION (L-1)
 - EXCAVATION AND STRUCTURAL BACKFILL, WITH SURCHARGE OF 4' DEPTH, WAS PERFORMED IN OCTOBER, 1974.
 - SURCHARGE WAS REMOVED IN JULY, 1975 AND RELOCATED ON THIS SITE, FOR USE BY THIS CONTRACTOR ON THIS SITE ONLY.
 - PROVIDE 30' APRON AROUND BUILDING, AND BACKFILL WITHIN BUILDING, WITH EXISTING STOCKPILED MATERIAL, AS PER DETAIL (L-1).
 - EXTRA EXISTING GRAVEL MATERIAL IS TO REMAIN PROPERTY OF THE CITY OF HARTFORD. NO GRAVEL SHALL BE REMOVED FROM THIS SITE.
 - AFTER EXCAVATING FOR FOOTINGS, AND PRIOR TO INSTALLING CONCRETE, COMPACTION TESTS* ARE TO BE MADE ON THE EXISTING STRUCTURAL GRAVEL FILL AT FOOTING BEDS.
 - IF COMPACTION TESTS SHOW THAT FURTHER COMPACTION IS REQUIRED, SUCH COMPACTION IS TO BE PERFORMED BY THIS CONTRACTOR. SUCH COMPACTION WILL BE PROVIDED ON A BASIS OF UNIT PRICE STATED BY THIS CONTRACTOR ON PROPOSAL FORM.
 - THIS CONTRACTOR WILL CONTAIN ALL HIS OPERATIONS TO THE AREA WITHIN THE CONTRACT LIMIT LINE AND WILL RESTORE, TO ITS ORIGINAL CONDITION, ALL EXISTING MATERIAL ON AND ADJACENT TO THE SITE AND DAMAGED BY THIS CONTRACTOR OR HIS SUBCONTRACTORS OR HIS MATERIAL DELIVERY SERVICES.
- * PROVIDE AN ALLOWANCE OF \$300.00 FOR COMPACTION TESTS BY AN INDEPENDENT TESTING COMPANY PRE-SELECTED BY THE CITY ENGINEER.

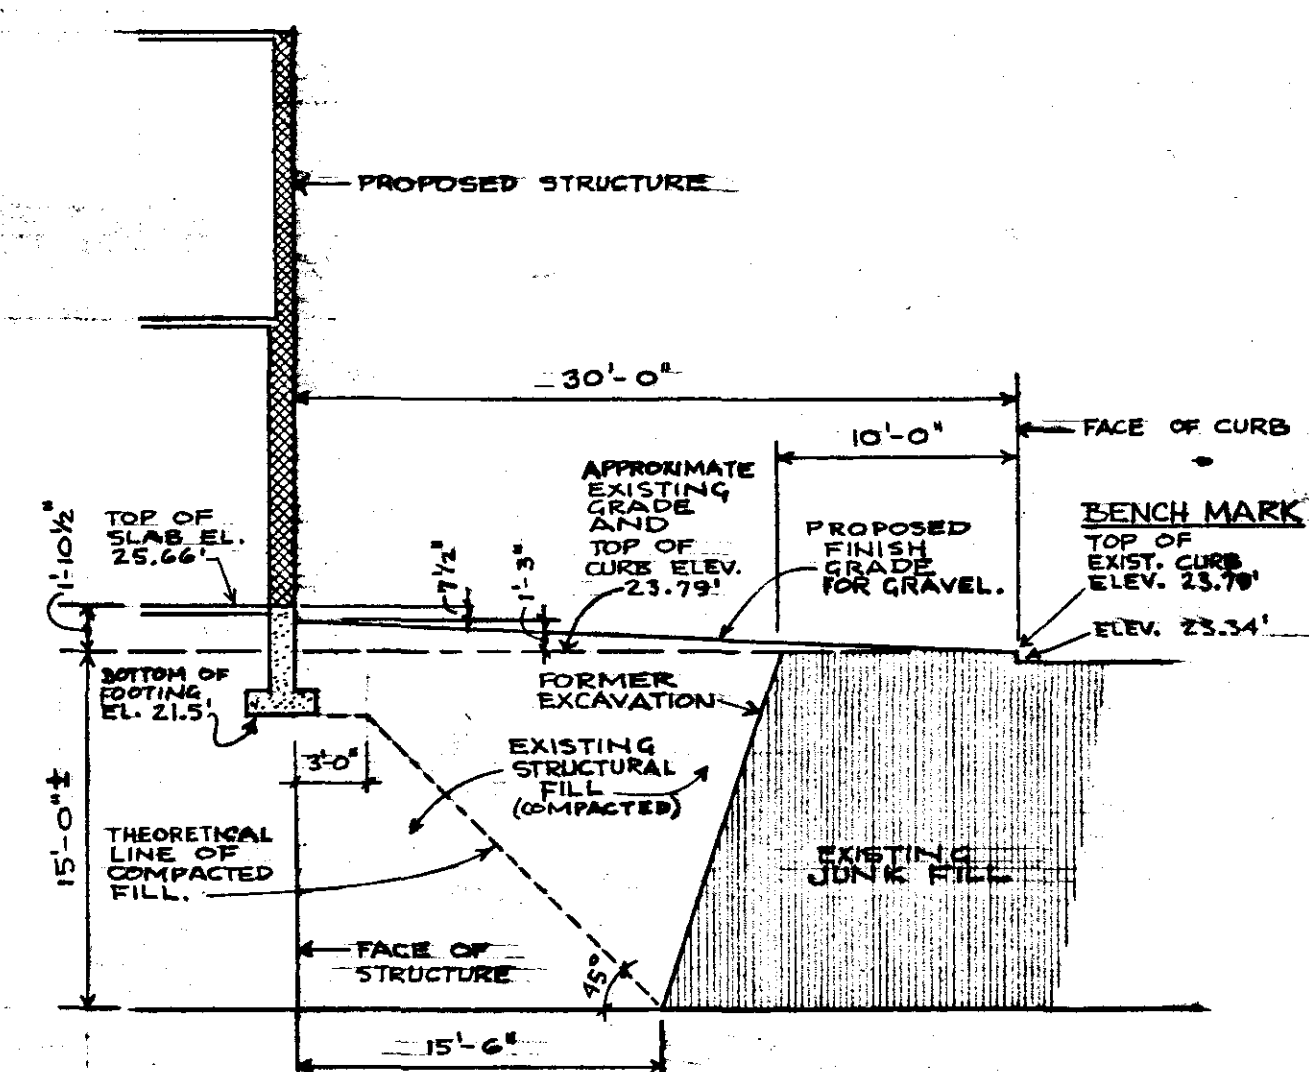

1 TYPICAL SECTION AT EXCAVATION

SCALE: 1/8" = 1'-0"

BENCH MARK

EXISTING CURB

FIRE SAFETY TRAINING FACILITY

EXISTING WATER HYDRANT

EXISTING STOCKPILE OF STRUCTURAL GRAVEL

CONTRACT LIMIT LINE

EDGE OF PAVING

EXIST. PUMPER TEST PIT

EXIST. SMOKE HOUSE

EXIST. FIRE TOWER

PROPERTY LINE & EXISTING FENCE

ASSUMED NORTH

NORTH

LOCATION PLAN

SCALE: 1" = 40'

CITY OF HARTFORD, CONNECTICUT
DEPARTMENT OF PUBLIC WORKS
BUREAU OF PUBLIC BUILDINGS

FIRE SAFETY TRAINING FACILITY
INCINERATOR ROAD
HARTFORD, CONNECTICUT

SUBMITTED	RECOMMENDED	APPROVED
<i>J. McEliff</i>	<i>William H. Reed</i>	<i>George C. Higgins</i>
CITY ARCHITECT	CITY ARCHITECT	ASST. DIR. CITY EN.
DRAWN: FJM	SCALE: AS SHOWN	DAYBOOK NO. 010524-A
CHECKED:	DATE: SEP 3, 1975	

DRAWING

L
1