



GENERAL NOTES

- EXTERIOR COATING (THOROSEAL OR EQUAL) TO BE APPLIED TO ALL EXPOSED EXTERIOR MASONRY BLOCK, PRECAST LINTELS, PRECAST SILLS AND CONCRETE FOUNDATION TO 8" BELOW FIRST FLOOR LEVEL.
- ROOF TOP EQUIPMENT NOT INDICATED ON EXTERIOR ELEVATIONS.

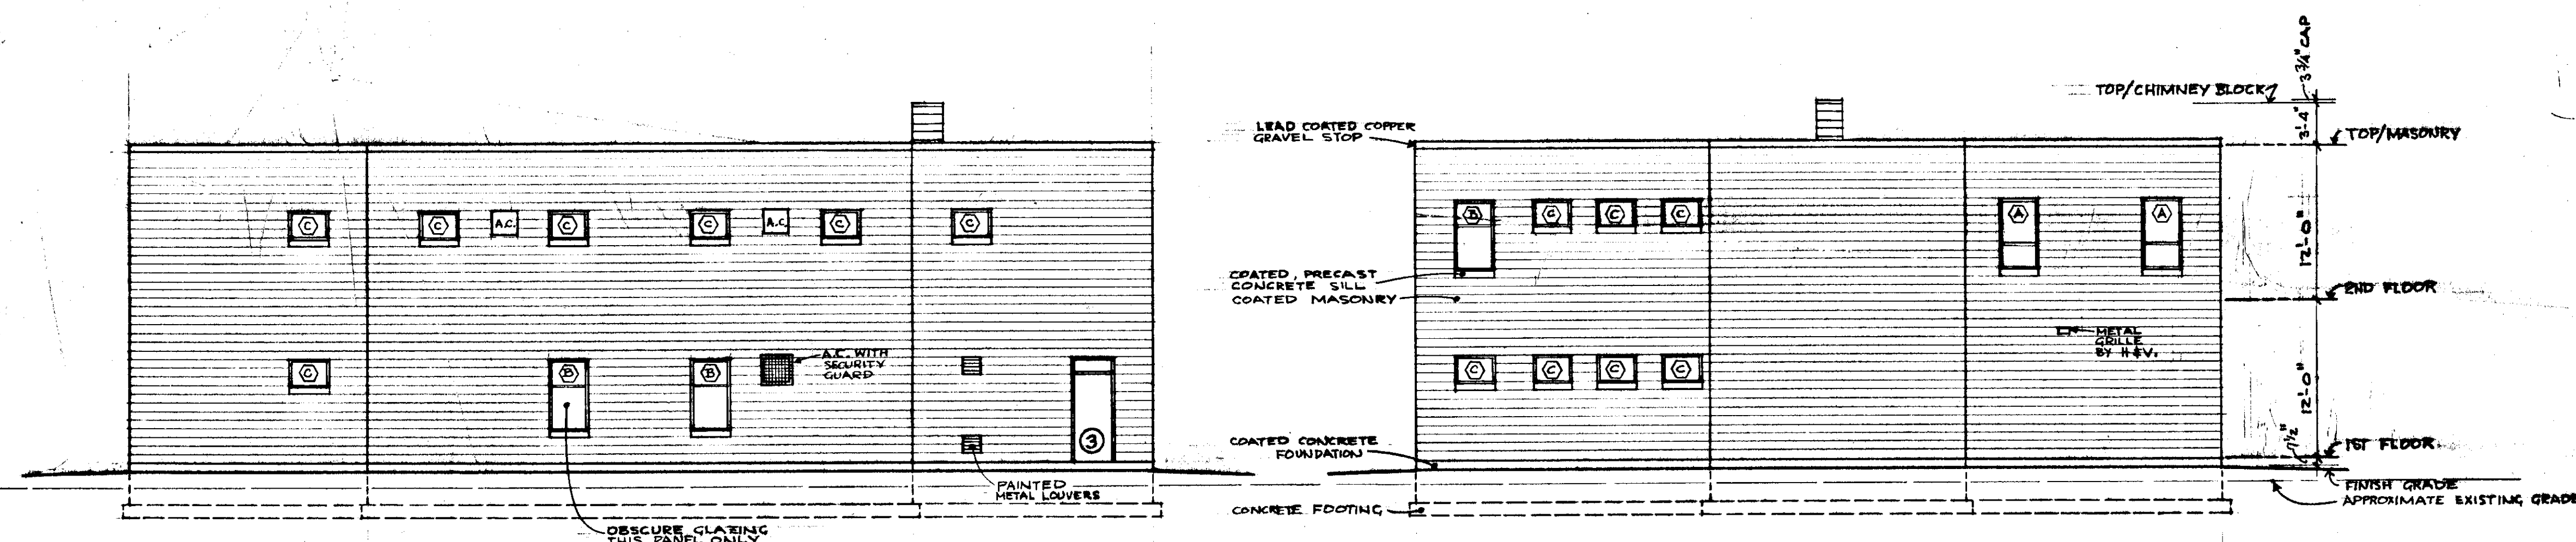


WEST ELEVATION
SCALE 1/8" = 1'-0"

SOUTH ELEVATION
SCALE 1/8" = 1'-0"

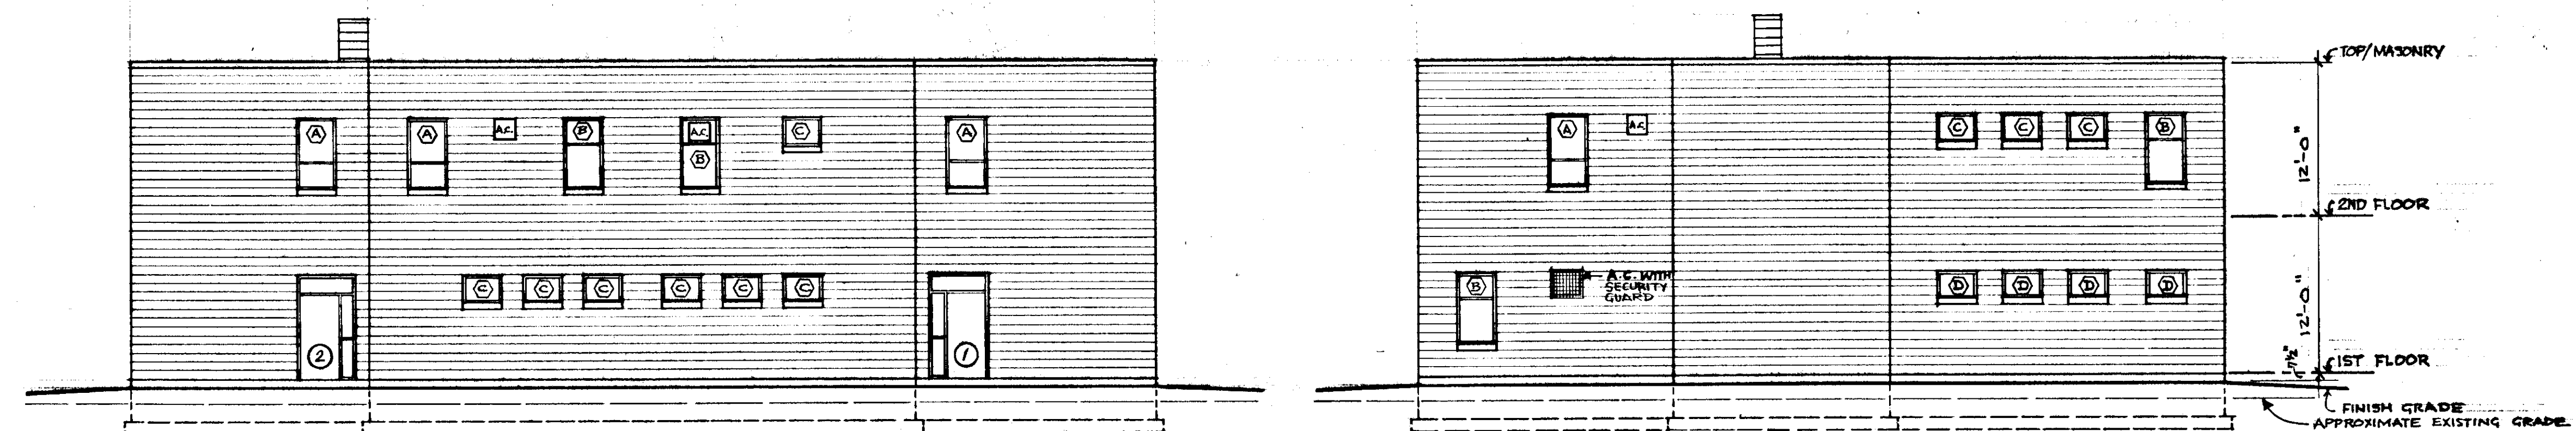


EAST ELEVATION
SCALE 1/8" = 1'-0"

NORTH ELEVATION
SCALE 1/8" = 1'-0"

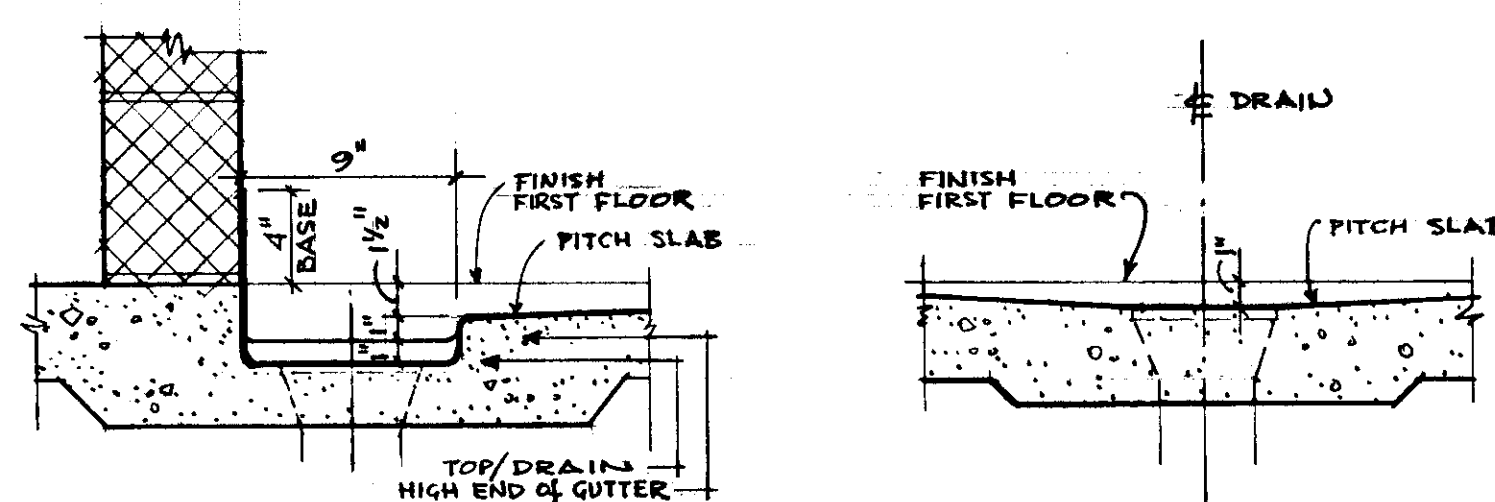


DRAIN & TROUGH AT SHOWER
SCALE 1 1/2" = 1'-0"


TYPICAL FLOOR DRAIN

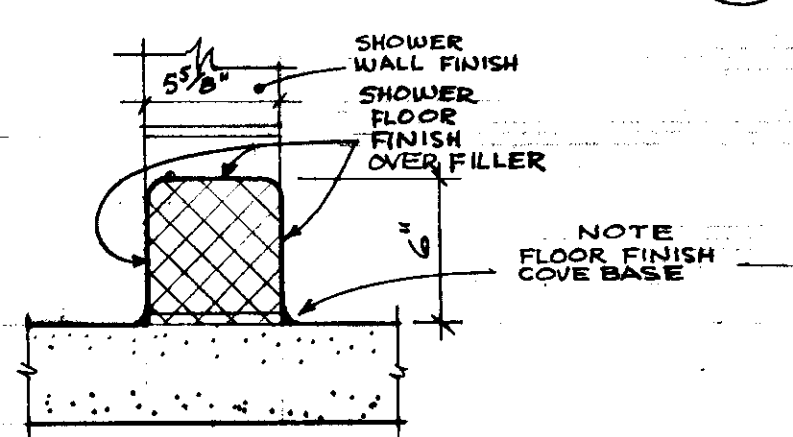

CURB AT SHOWER
SCALE 1 1/2" = 1'-0"

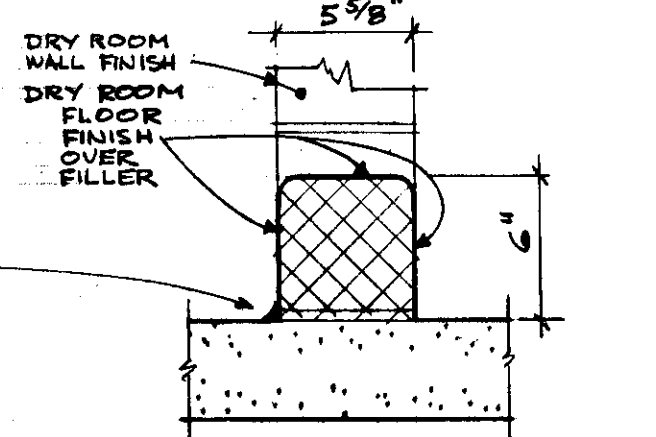

CURB AT DRY ROOM
SCALE 1 1/2" = 1'-0"

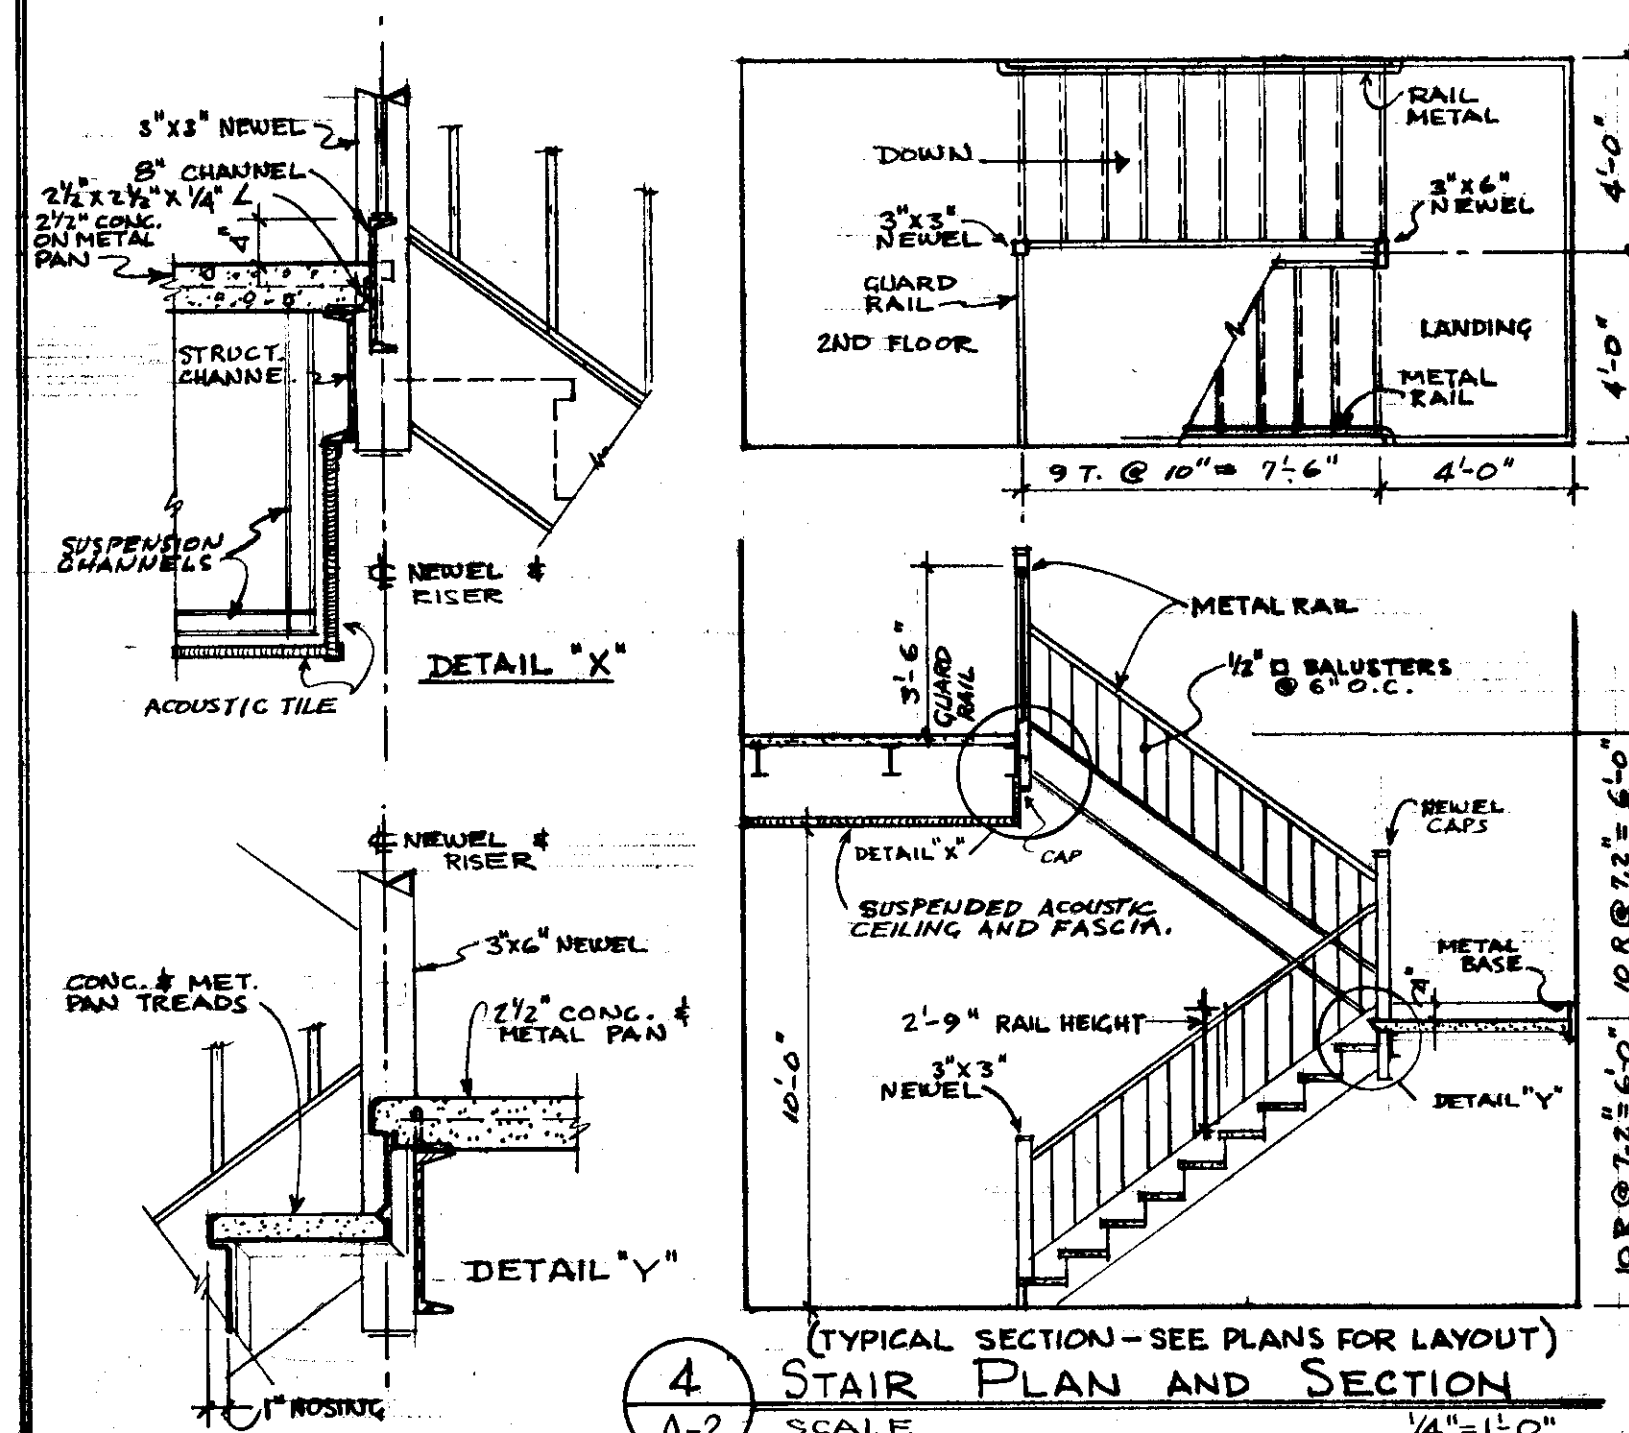

STAIR PLAN AND SECTION
SCALE 1/4" = 1'-0"

ROOM FINISH SCHEDULE

NO.	TITLE	FLOOR	BASE	WALL	CEILING		REMARKS
					MATERIAL	HEIGHT	
1	STAIR	HARD. CONC.	—	—	ACOUSTIC TILE	7'-0" (10'-0" @ 8'-6")	PAINT EXPOSED METAL STAIR WORK
2	CORRIDOR	HARD. CONC.	—	—	ACOUSTIC TILE	8'-6"	—
3	TEST	HARD. CONC.	—	—	PAINTED PLASTER	9'-0"	CEMENT PLASTER
4	OBSERVATION	HARD. CONC.	—	—	ACOUSTIC TILE	9'-0"	—
5	WORK ROOM	HARD. CONC.	—	—	—	—	—
6	STAIR	HARD. CONC.	—	—	ACOUSTIC TILE	7'-0" (10'-0" @ 8'-6")	PAINT EXPOSED METAL STAIR WORK
7	CUSTODIAL STOR.	HARD. CONC.	—	—	* PLASTER	9'-0"	* 2 HR. RATED U.L. DESIGN GS15
8	VESTIBULE	HARD. CONC.	—	—	ACOUSTIC TILE	9'-0"	—
9	MEN TOILET	EPoxy QUARTZ	—	—	ACOUSTIC TILE	9'-0"	—
10	LOCKER	HARD. CONC.	—	—	ACOUSTIC TILE	9'-0"	—
11	DRY	EPoxy QUARTZ	—	—	ACOUSTIC TILE	9'-0"	* ALSO CURB
12	SHOWER	EPoxy QUARTZ	—	—	PAINTED PLASTER	9'-0"	* ALSO CURB / CEMENT PLASTER
13	WOM. TOILET	EPoxy QUARTZ	—	—	ACOUSTIC TILE	9'-0"	—
14	LUNCH	VINYL TILE	—	—	ACOUSTIC TILE	8'-6"	—
15	UTILITY	HARD. CONC.	—	—	* PLASTER	9'-0"	* 2 HR. RATED U.L. DESIGN GS15
16	CORRIDOR	HARD. CONC.	—	—	ACOUSTIC TILE	8'-6"	—
17	OFFICE	VINYL TILE	—	—	ACOUSTIC TILE	8'-6"	—
18	CONFERENCE	VINYL TILE	—	—	ACOUSTIC TILE	8'-6"	—
19	OFFICE	VINYL TILE	—	—	ACOUSTIC TILE	8'-6"	—
20	STORAGE	HARD. CONC.	—	—	* PLASTER	8'-6"	* 2 HR. RATED U.L. DESIGN GS15
21	STORAGE	HARD. CONC.	—	—	* PLASTER	8'-6"	* 2 HR. RATED U.L. DESIGN GS15
22	CLASS ROOM	VINYL TILE	—	—	ACOUSTIC TILE	8'-6"	—
23	CLASS ROOM	VINYL TILE	—	—	ACOUSTIC TILE	8'-6"	—
24	STORAGE	HARD. CONC.	—	—	* PLASTER	8'-6"	* 2 HR. RATED U.L. DESIGN GS15

CITY OF HARTFORD, CONNECTICUT
DEPARTMENT OF PUBLIC WORKS
BUREAU OF PUBLIC BUILDINGS

FIRE SAFETY TRAINING FACILITY
INCINERATOR ROAD
HARTFORD, CONNECTICUT

SUBMITTED: *Michael J. F...*
RECOMMENDED: *Walter A. ...*
APPROVED: *...*
SCALE: AS SHOWN
DAYBOOK NO. 010524-C
DATE: SEP. 3, 1975

DRAWING
A
2