




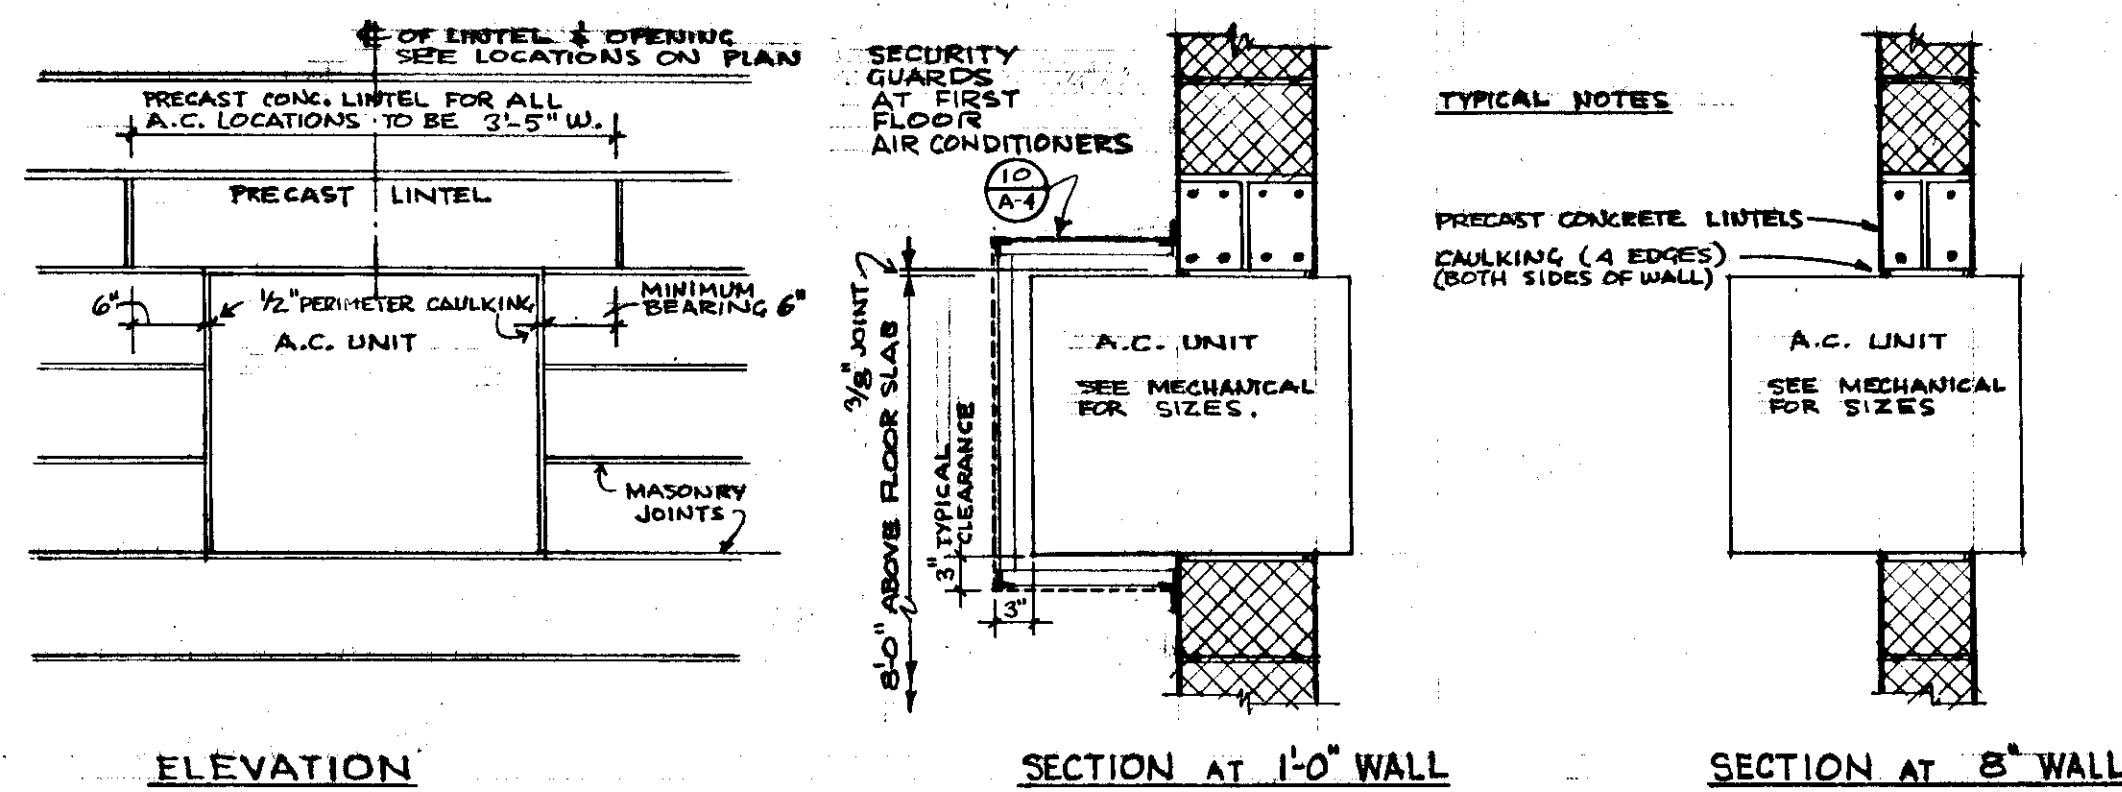


1 BASE BID INSTALLATION OF AIR CONDITIONERS
SCALE: 3/4" = 1'-0"

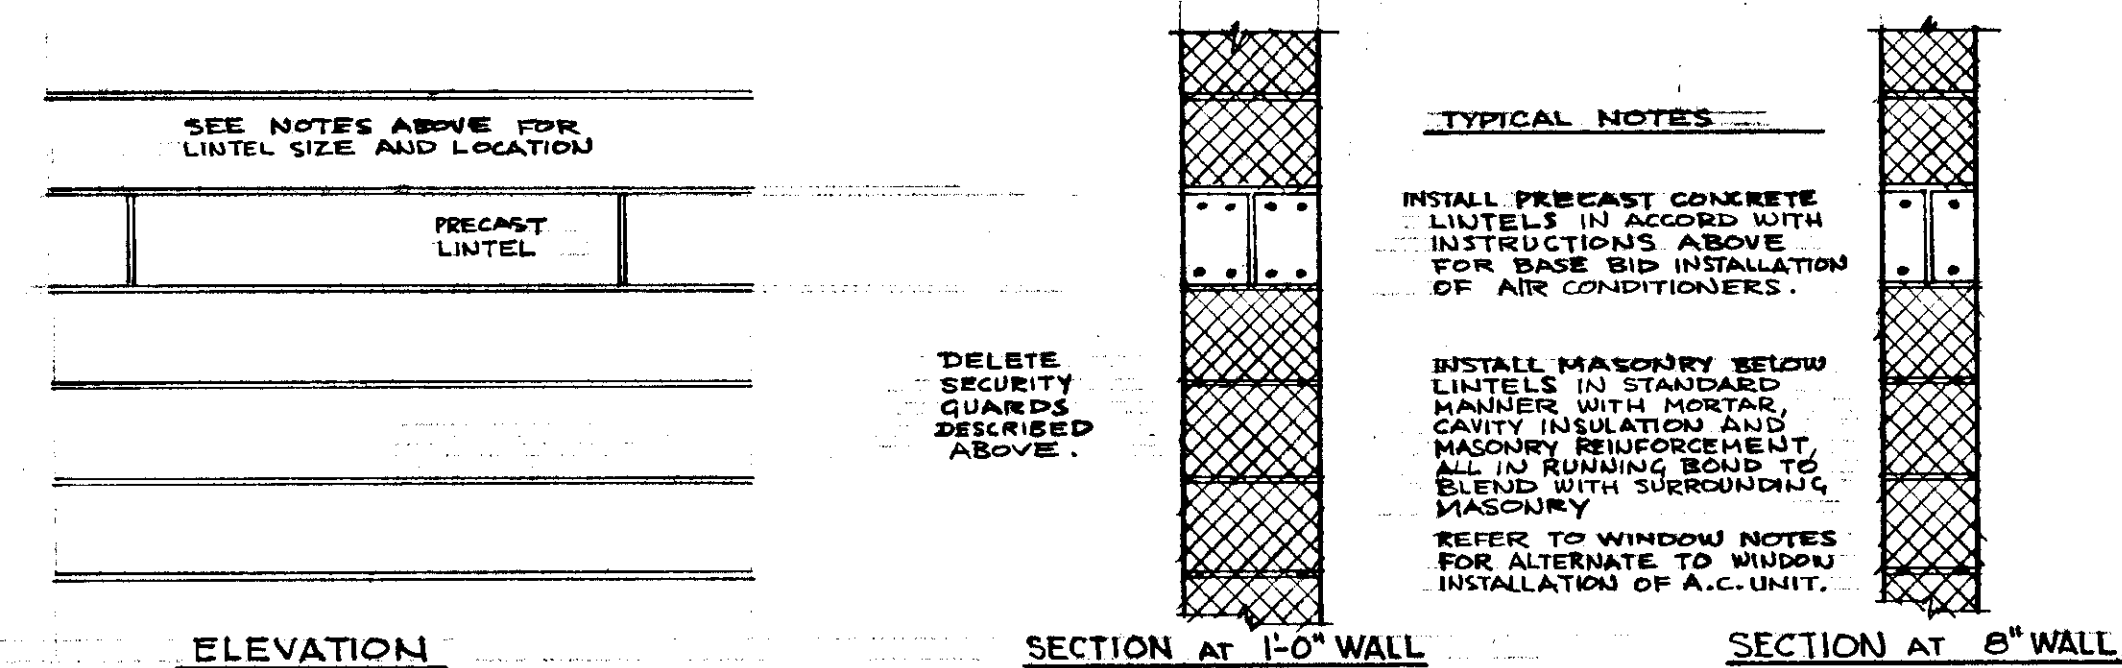


2 ALTERNATE NO. 1 DELETE AIR CONDITIONERS AND PROVIDE BUILT-IN LINTELS FOR FUTURE
SCALE: 3/4" = 1'-0"

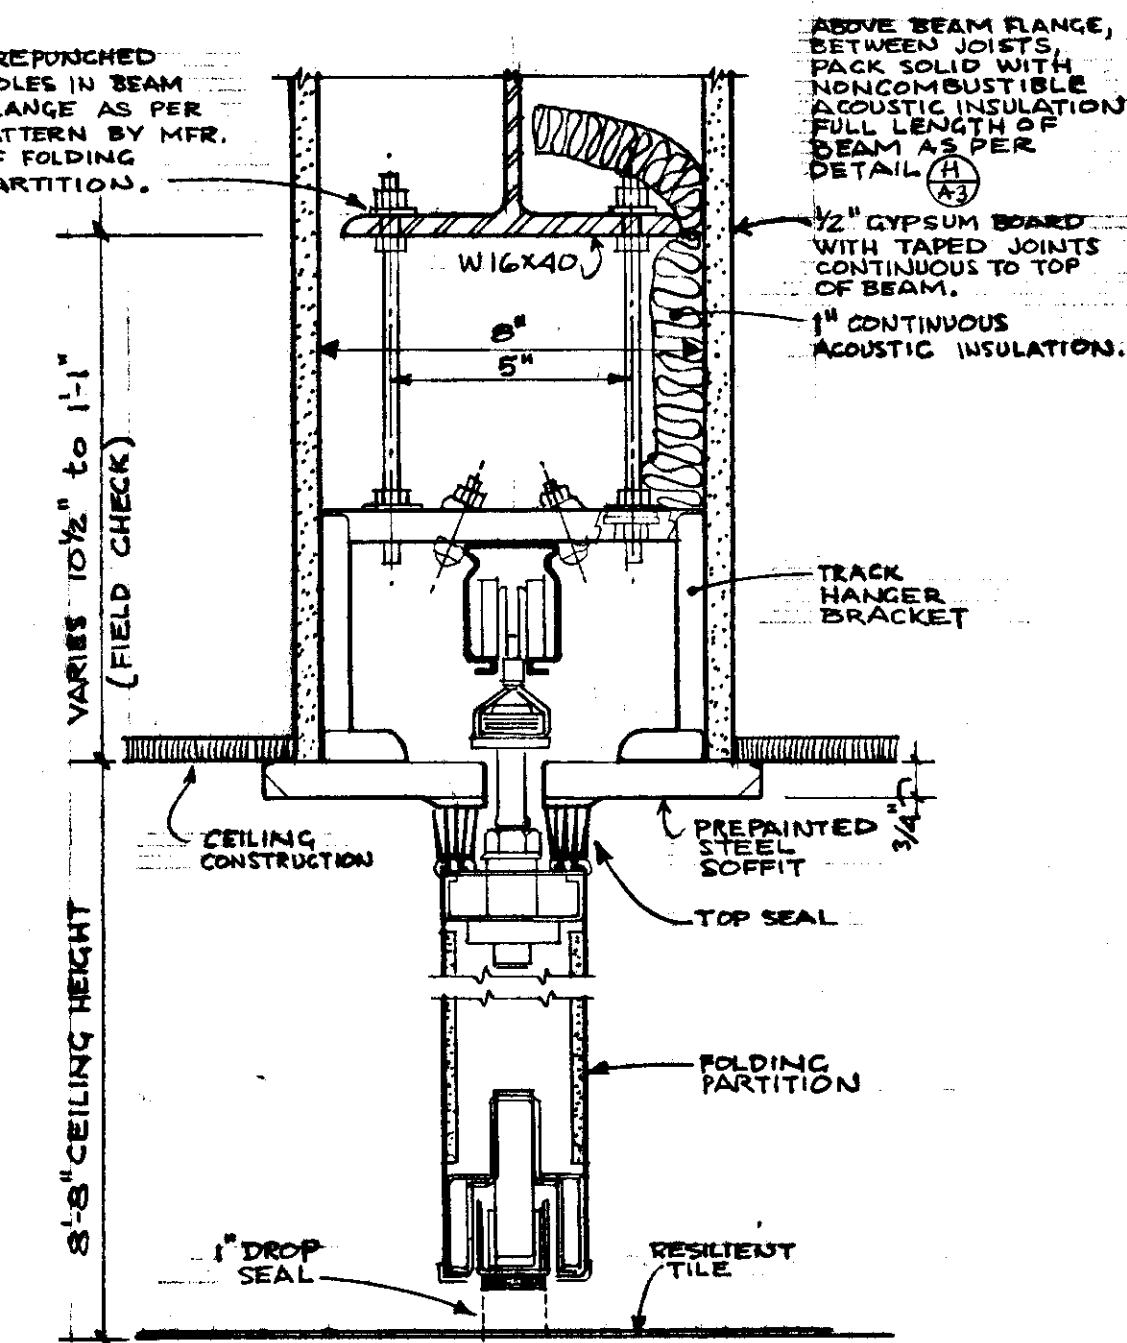


3 SECTION AT FOLDING PARTITION
SCALE: 3" = 1'-0"

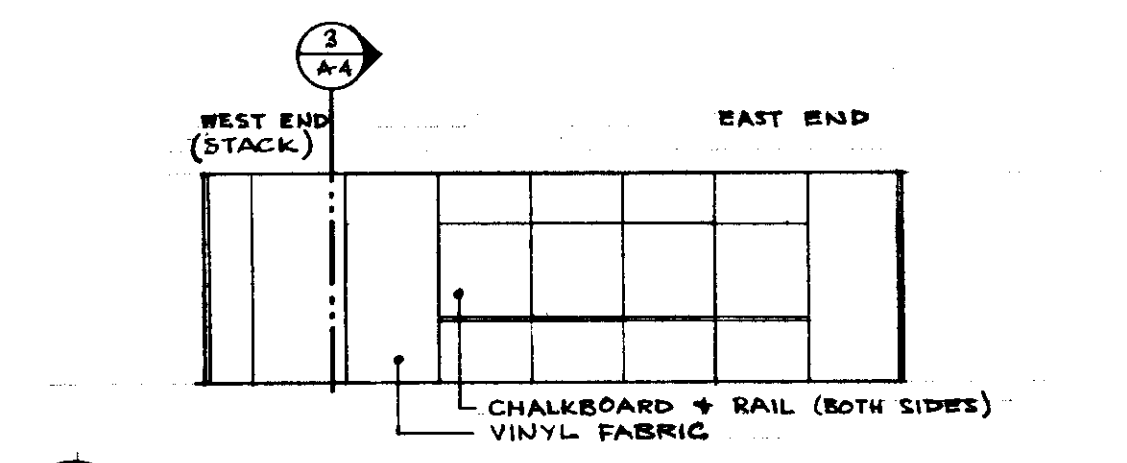


4 ELEVATION AT FOLDING PARTITION
SCALE: 1/8" = 1'-0"

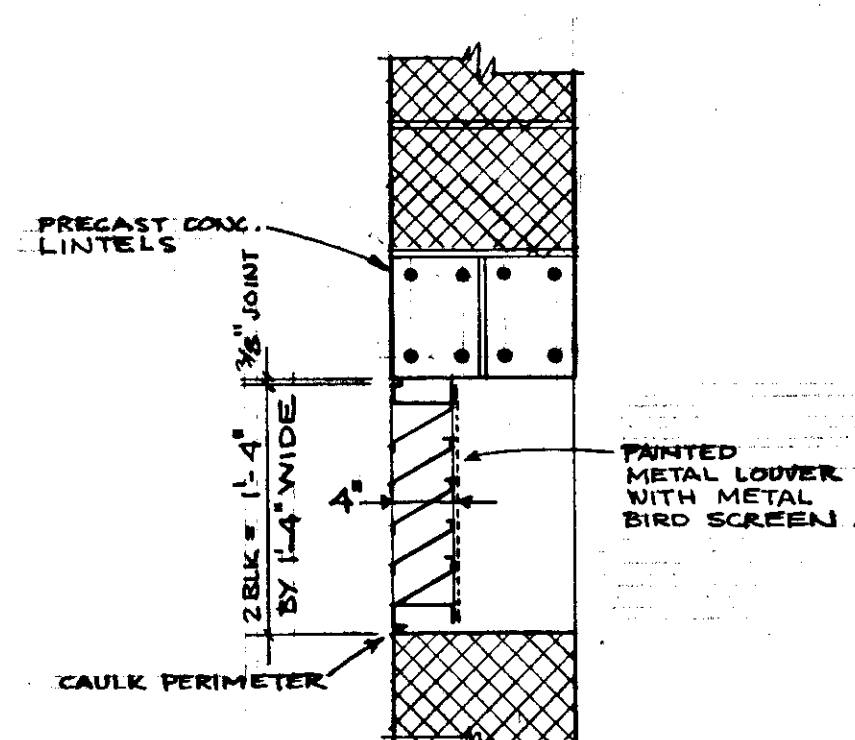


5 LOUVRE DETAIL
SCALE: 1" = 1'-0"

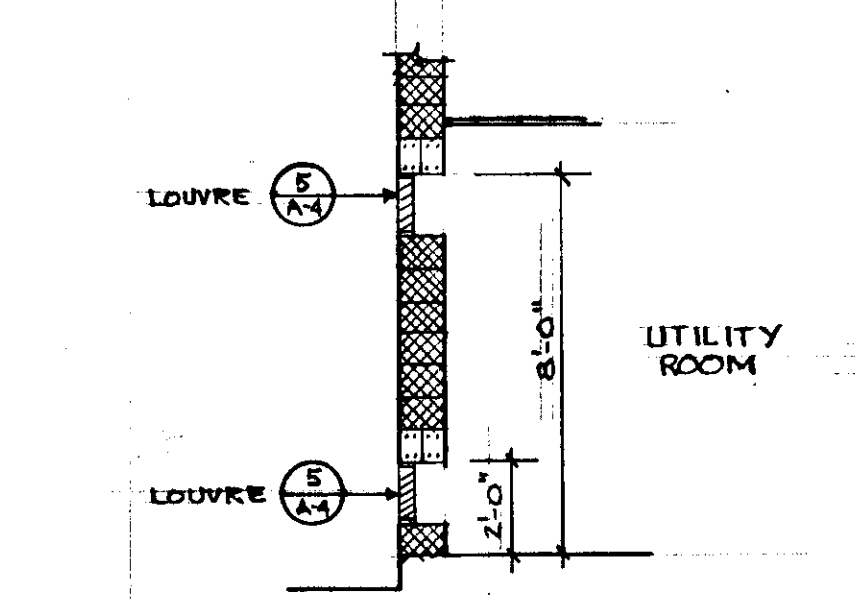


6 SECTION AT UTILITY ROOM LOUVRES
SCALE: 1/4" = 1'-0"

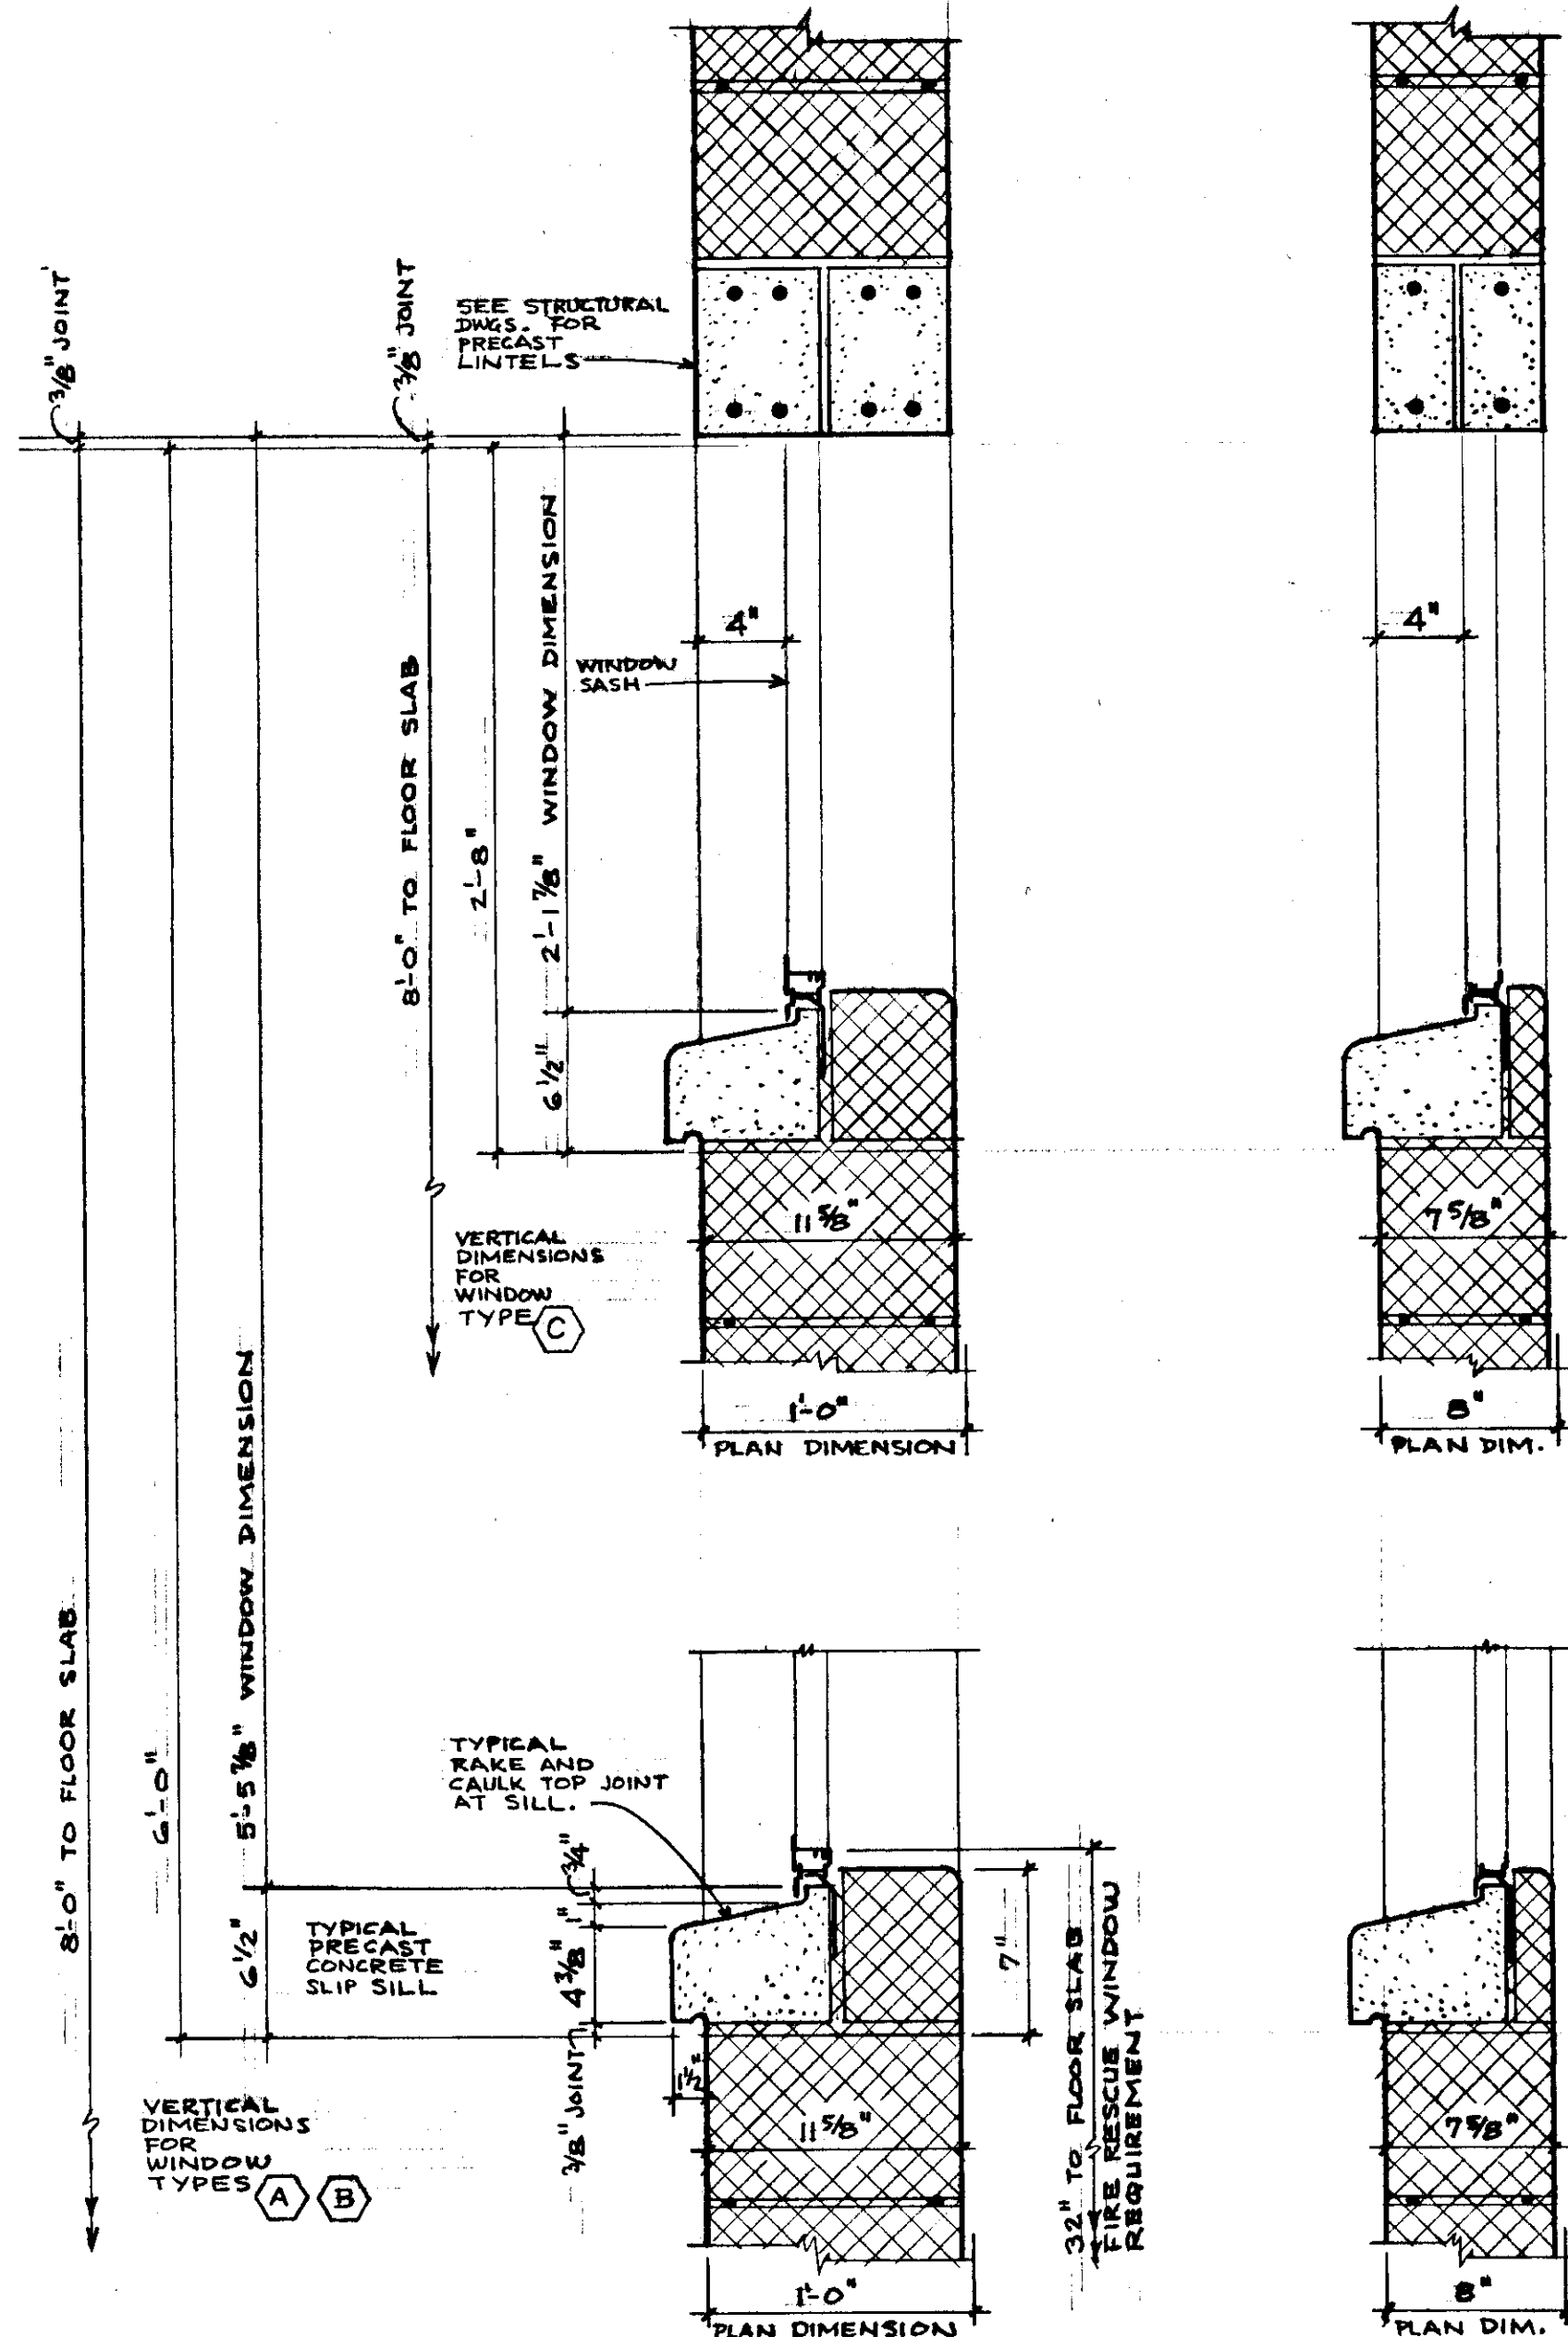

7 DETAILS OF MASONRY OPENINGS FOR WINDOWS
SCALE: 1/2" = 1'-0"

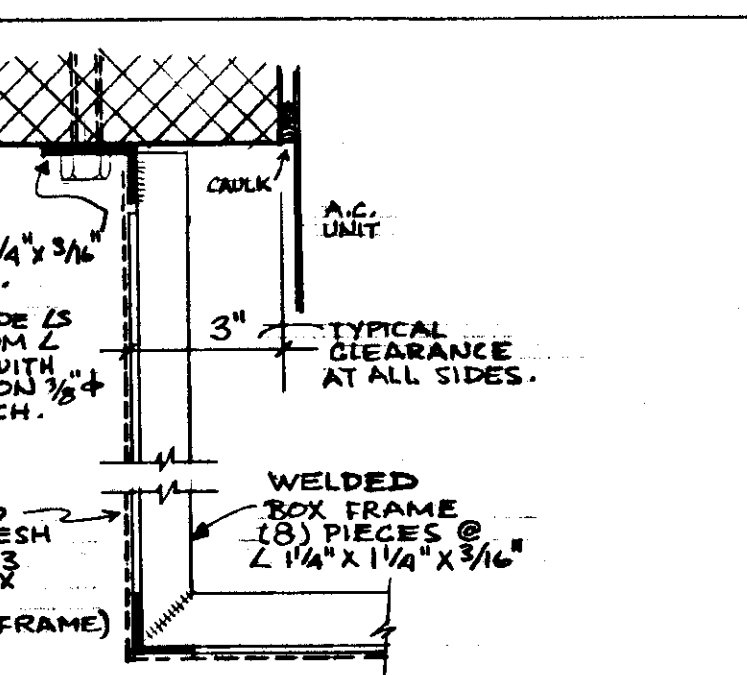

10 SECURITY GUARD DETAIL
SCALE: 3" = 1'-0"

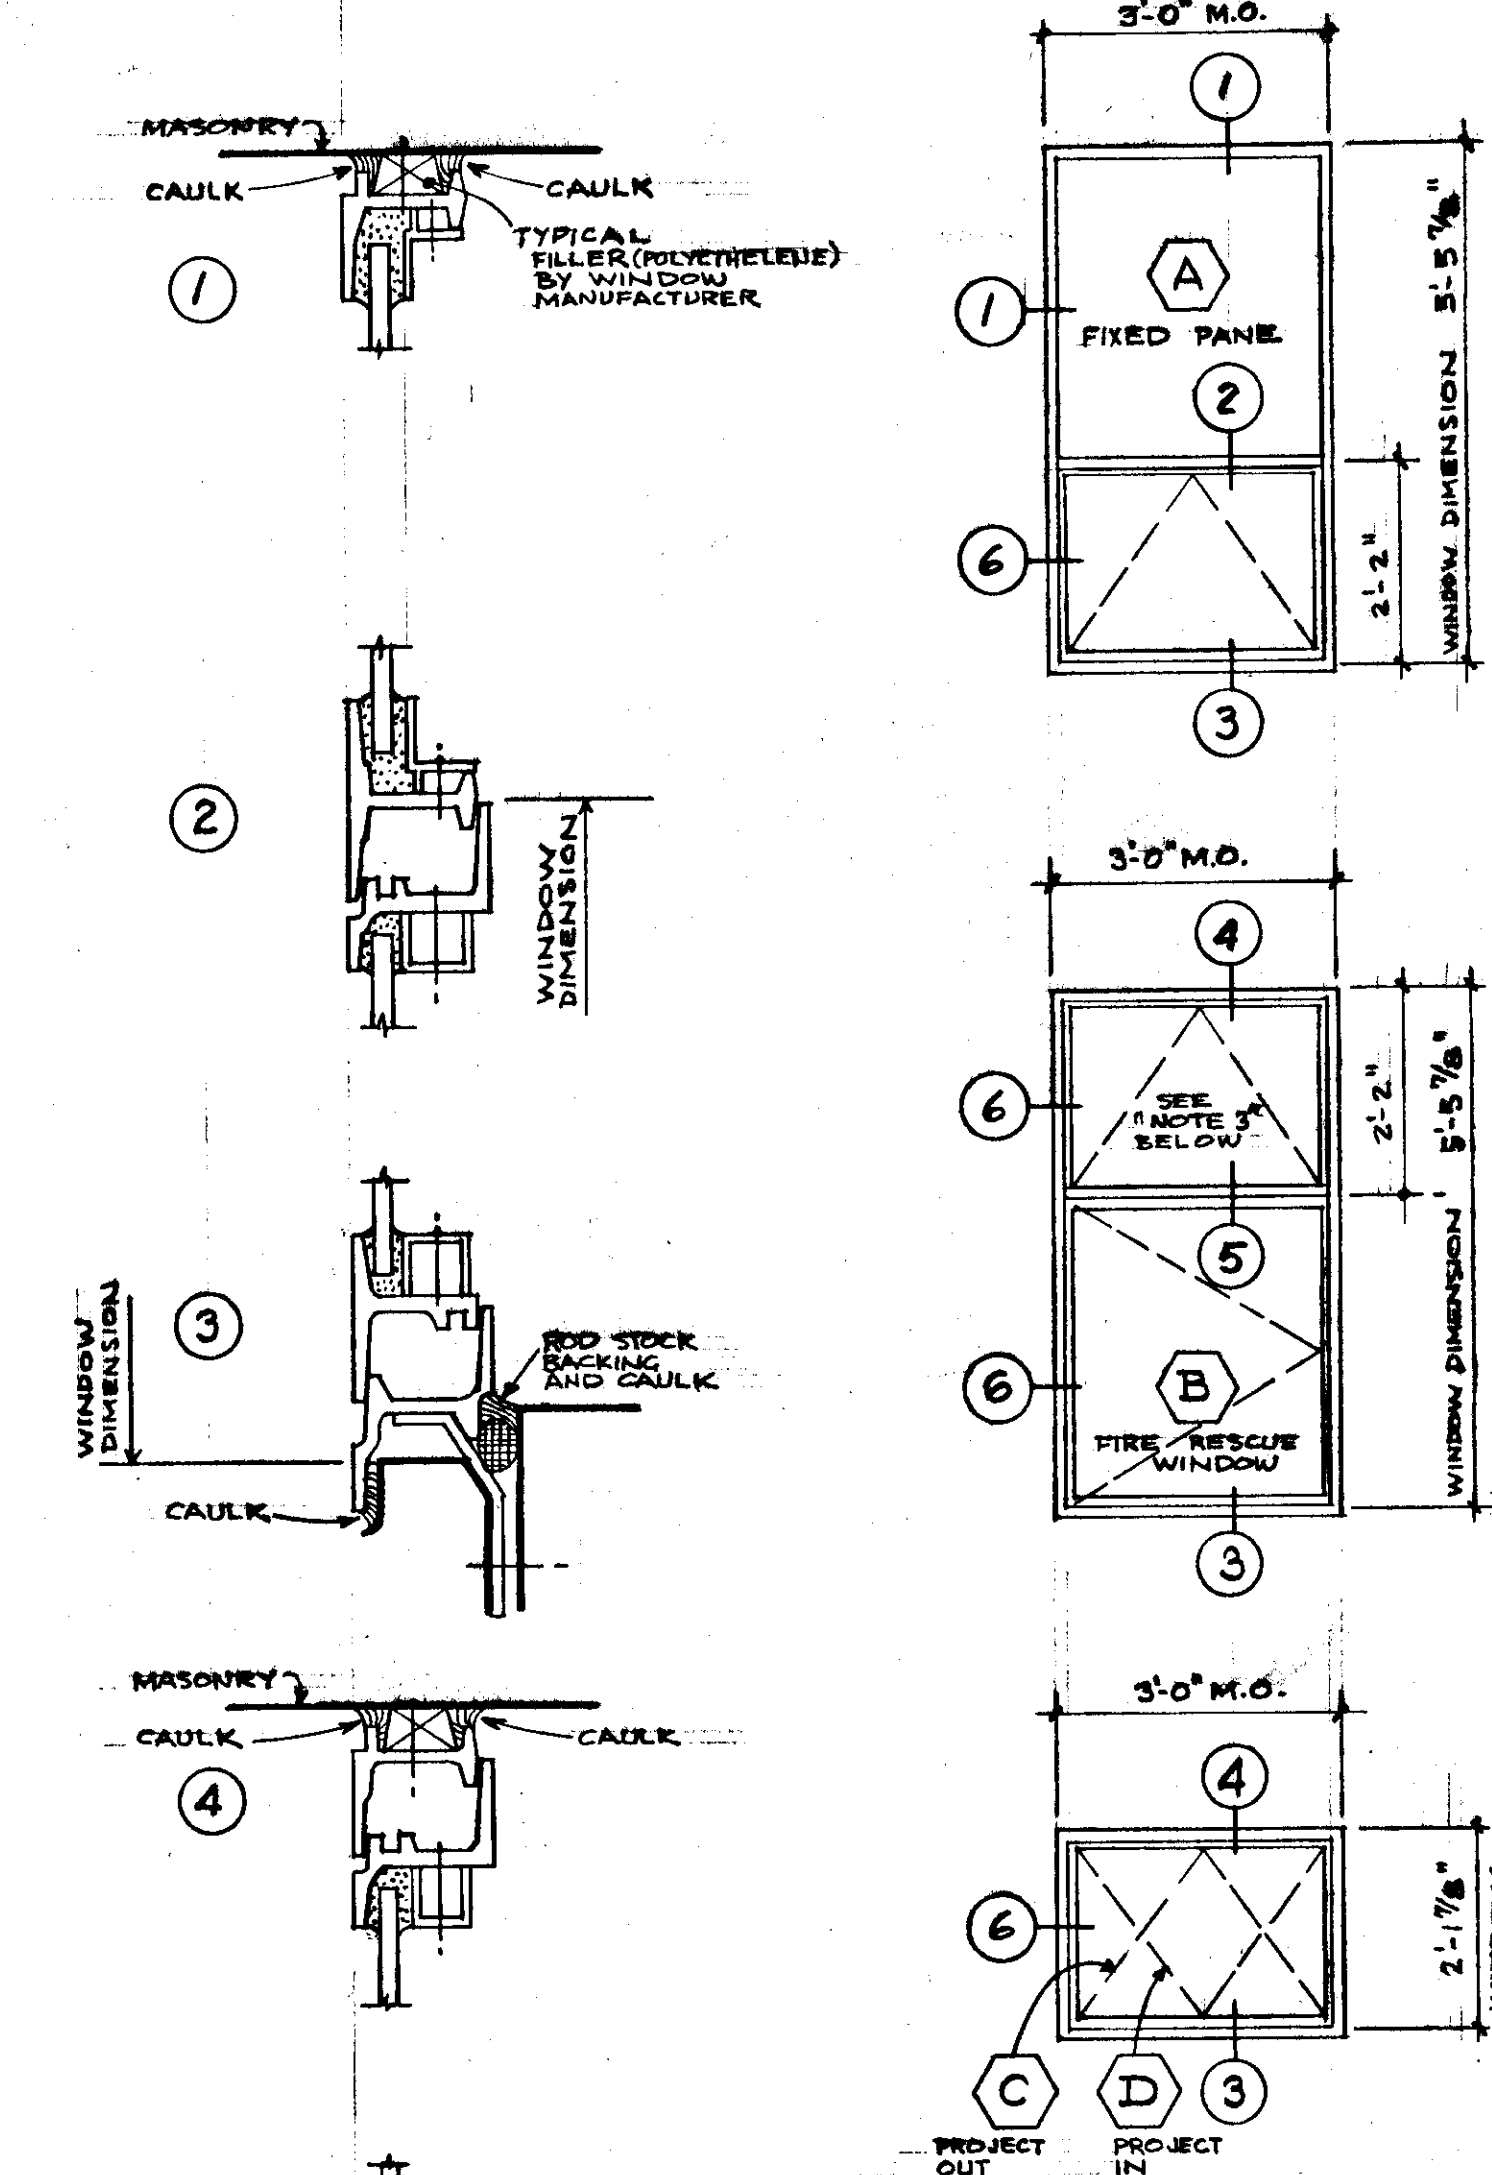


9 WINDOW TYPES
SCALE: 1/2" = 1'-0"

NOTE:

- ALL WINDOW PANES FOR FIRST FLOOR WINDOWS TO BE POLYCARBONATE.
- ALL WINDOW PANES FOR SECOND FLOOR WINDOWS TO BE GLASS.
- RE: (1) TYPE B WINDOW IN ROOM NO. 22. BASE BID: PROVIDE ENTIRE WINDOW AS DESCRIBED ABOVE WITH BOTH OPERATING SASH AND GLAZING. MECHANICAL CONTRACTOR WILL MOUNT A.C. UNIT WITH SPACE RILLERS AND SUPPORTS IN ORDER OF REMOVED GLAZING. REMOVED GLAZING TO BE TRANSFERRED TO OWNER.
- ALTERNATE NO. 1: PROVIDE ENTIRE WINDOW WITH BOTH OPERATING SASH AND GLAZING IN TACT.
- SEE WEST EXTERIOR ELEVATION FOR LOCATION OF OBSCURE GLAZING (POLYCARBONATE).

8 WINDOW SASH DETAILS
SCALE: HALF FULL SIZE

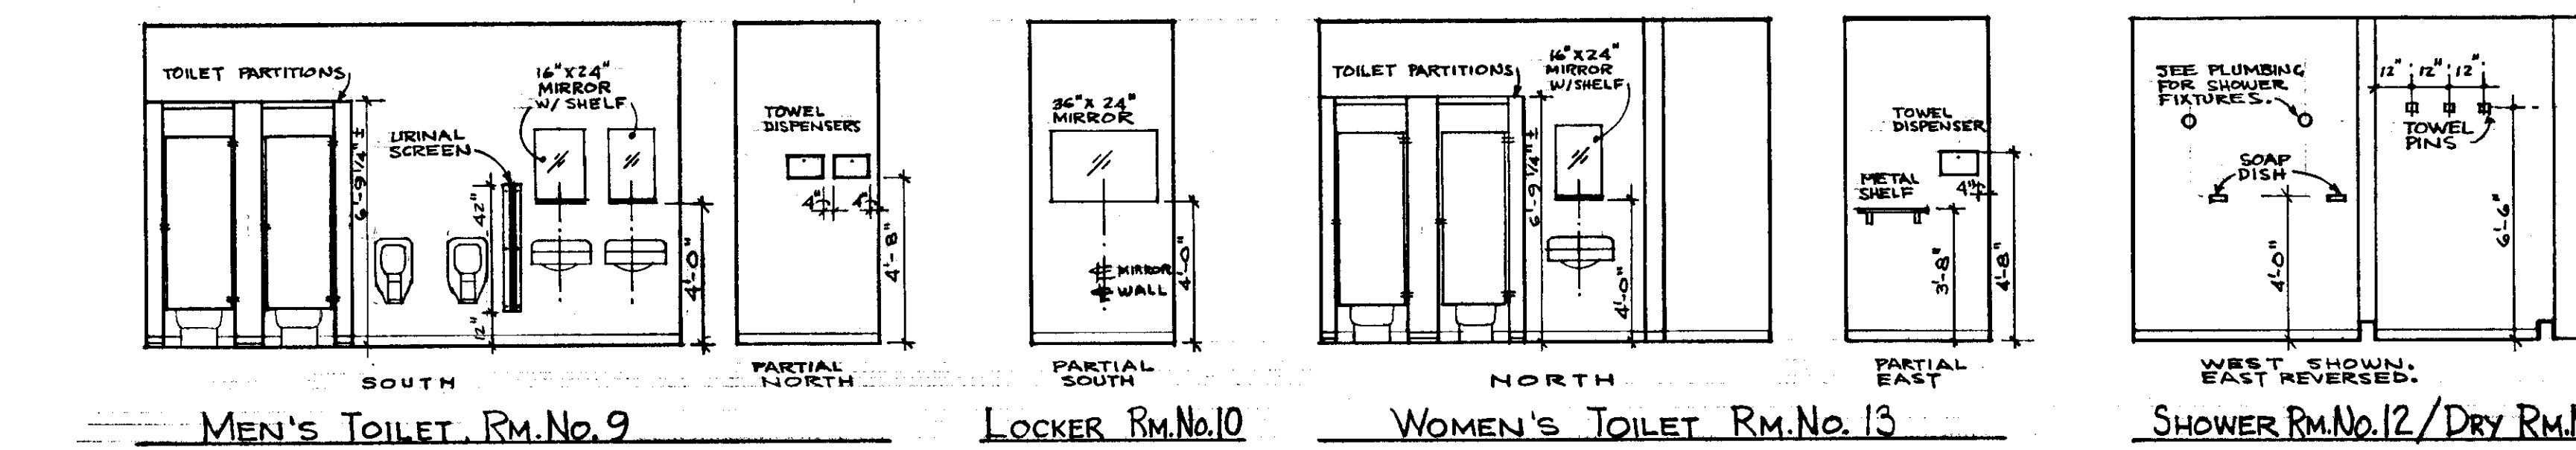

INTERIOR ELEVATIONS

LOCATIONS OF TOILET ROOM ACCESSORIES

SCALE: 1/8" = 1'-0"

CITY OF HARTFORD, CONNECTICUT
DEPARTMENT OF PUBLIC WORKS
BUREAU OF PUBLIC BUILDINGS

FIRE SAFETY TRAINING FACILITY
INCINERATOR ROAD
HARTFORD, CONNECTICUT

DRAWING A 4

SUBMITTED *Michael J. ...* **RECOMMENDED** *Walter J. ...* **APPROVED** *George F. ...*

DRAWN FJM **SCALE** **DAYBOOK NO.** 010524-E

CHECKED **AS SHOWN** **DATE** SEP. 3, 1975