


FINISH ROOM SCHEDULE

ROOM NO.	TITLE	FLOOR	BASE	WALLS	CLG.	HT.	REMARKS
1	LOCKER RM.	VAT	VINYL	E.P. ON BLOCK	LAY-IN	8'-0"	
2	CLASS RM.	"	"	E.P. ON BLOCK	"	"	
3	"	"	"	"	"	"	
4	"	"	"	"	"	"	
5	FACULTY LOUNGE	"	"	"	"	"	
6	BOYS TOILET	"	"	E.P. ON BLOCK	"	"	
7	TOILET	"	"	"	"	"	
8	JANITOR	CONC.	---	PTD. BLOCK	---	---	
9	OFFICE	VAT	VINYL	E.P. ON BLOCK	LAY-IN	8'-0"	
10	SHOP OFFICE	"	"	E.P. ON BLOCK	"	"	
11	SHOP AREA	CONC.	---	E.P. ON BLOCK	"	"	
12	PAINT SHOP	CONC.	---	E.P. ON BLOCK	"	"	

VAT = VINYL ASBESTOS TILE
E.P. = EPOXY PAINT.


DOOR TYPES

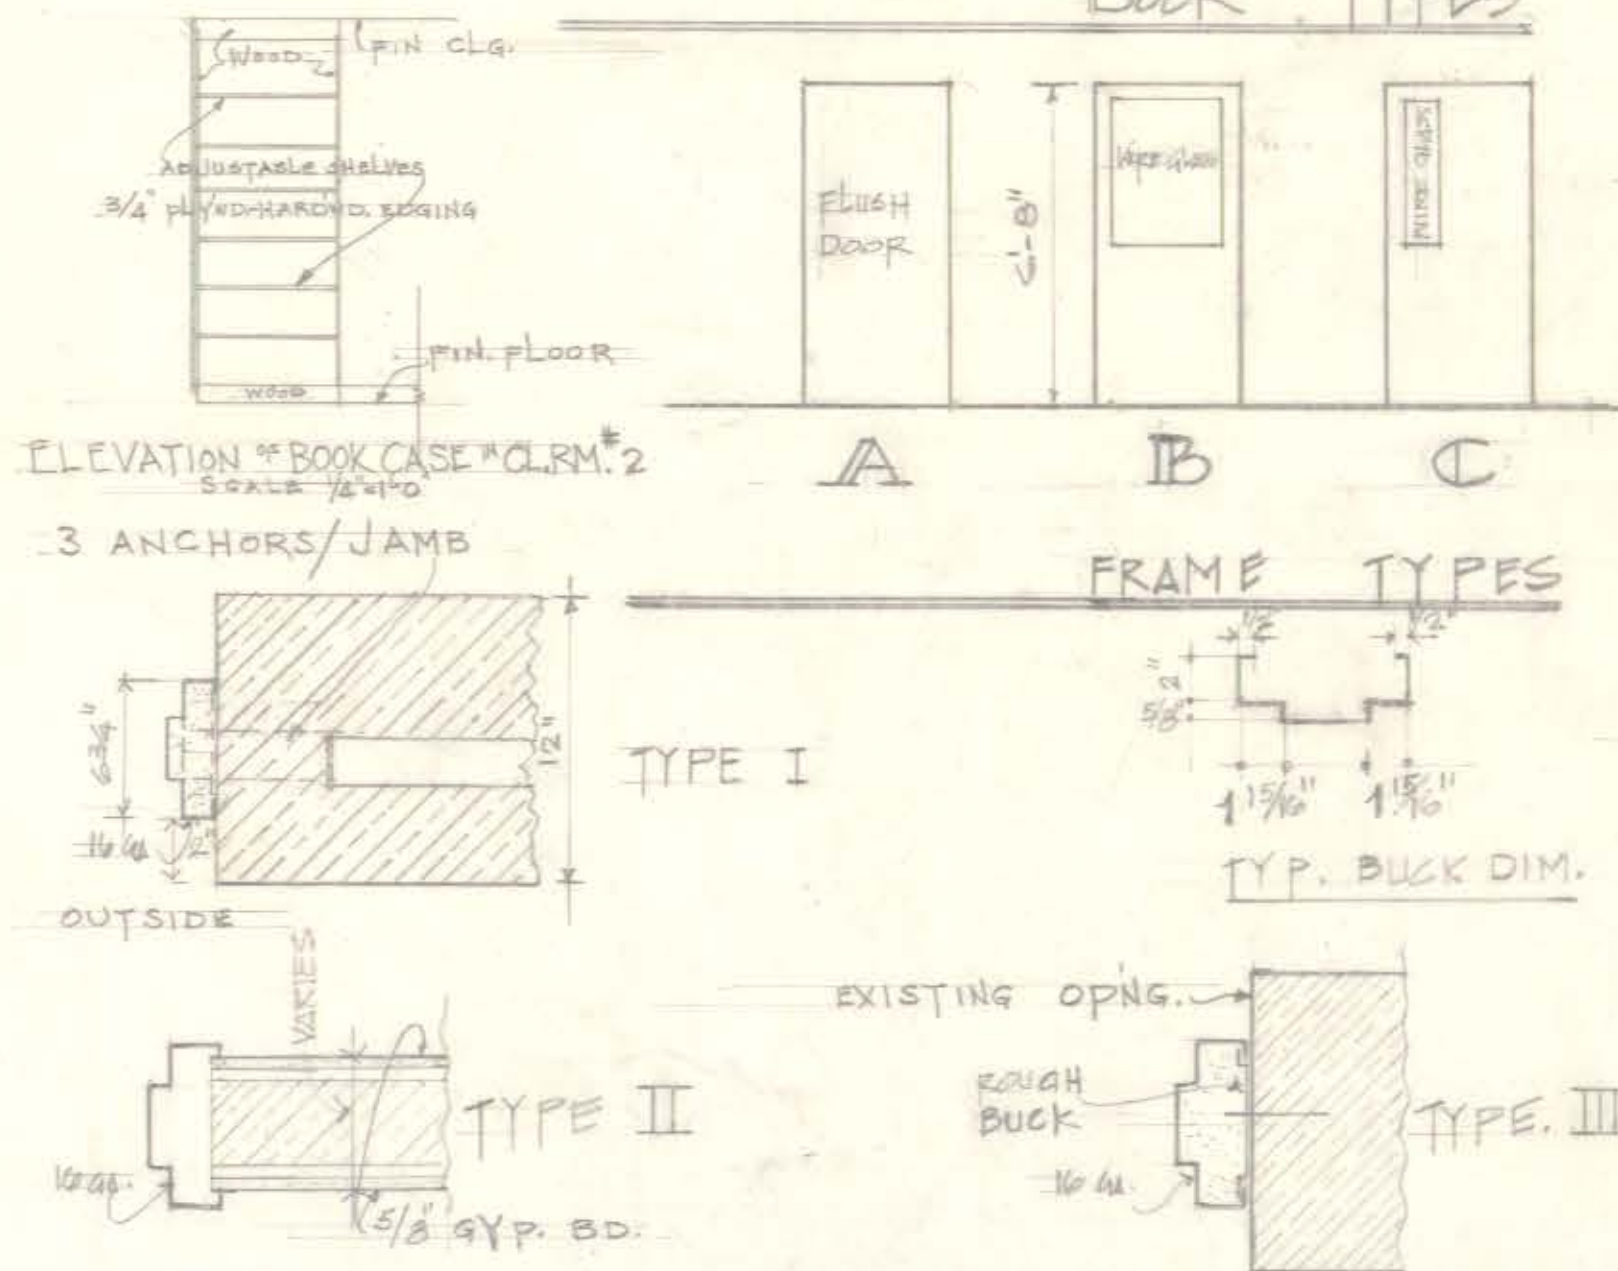

DOOR SCHEDULE

No.	TYPE	THICK	SIZE	MATERIAL	FRAME	HARDWARE	REMARKS
1	A	1 3/4"	3'-0" x 6'-8"	W.D.	16 GA. III		B LABEL NEW DOOR & FRAME EXISTING
2	A	"	"	"	16 GA. III		B LABEL NEW DOOR & FRAME
3	A	"	"	"	EXIST. METAL		B LABEL NEW DOOR EXIST. FRAME
4	A	"	"	"	"		PUSH PULL PLATES
5	A	"	"	"	EXIST. WOOD		NEW DOOR IN EXIST. FRAME
6	C	"	"	"	16 GA. II		REPLACE GLASS IN TRANSOM
7	C	"	"	"	"		
8	C	"	"	"	"		
9	A	"	2'-8" x 6'-8"	"	"	II	
10	B	"	3'-0" x 6'-8"	"	EXIST. WOOD		NEW DOOR IN EXIST. FRAME
11	A	"	2'-8" x 6'-8"	"	16 GA. II		REPLACE GLASS IN TRANSOM & SIDE LIGHT
12	B	"	3'-0" x 6'-8"	"	EXIST. METAL		THUMB PIECE
13	A	"	3'-0" x 6'-8"	"	EXIST. METAL		NEW DOOR IN EXISTING FRAME
14	A	"	3'-0" x 6'-8"	"	"		
15	A	"	3'-0" x 6'-8"	"	16 GA. III		B LABEL NEW DOOR AND NEW FRAME
16	A	"	3'-0" x 6'-8"	"	16 GA. III		B LABEL NEW DOOR IN EXISTING FRAME
17	A	"	3'-0" x 6'-8"	"	16 GA. I		NEW DOOR AND FRAME WITH THRESH
18	A	"	3'-0" x 6'-8"	"	16 GA. I		NEW DOOR AND FRAME WITH THRESH
19	A	"	3'-0" x 6'-8"	"	EXIST. METAL		
20	A	"	2'-6" x 6'-8"	"	"		NEW DOOR EXISTING FRAME
21	A	"	2'-6" x 6'-8"	"	"		"
22	"	"	3'-0" x 6'-8"	"	16 GA. II		NEW DUTCH DOOR WITH SHIELD
23	"	"	3'-0" x 6'-8"	"	16 GA. II		NEW LOUVRE DOOR
24	"	"	12'-0" x 14'-0"	"	EXIST. STEEL		NEW OVERHEAD DOOR
25	"	"	10'-0" x 8'-0"	"	STEEL	SEE DET.	NEW OVERHEAD DOOR



NOTE: B LABEL DOORS TO BE 1/2 HR. RATING

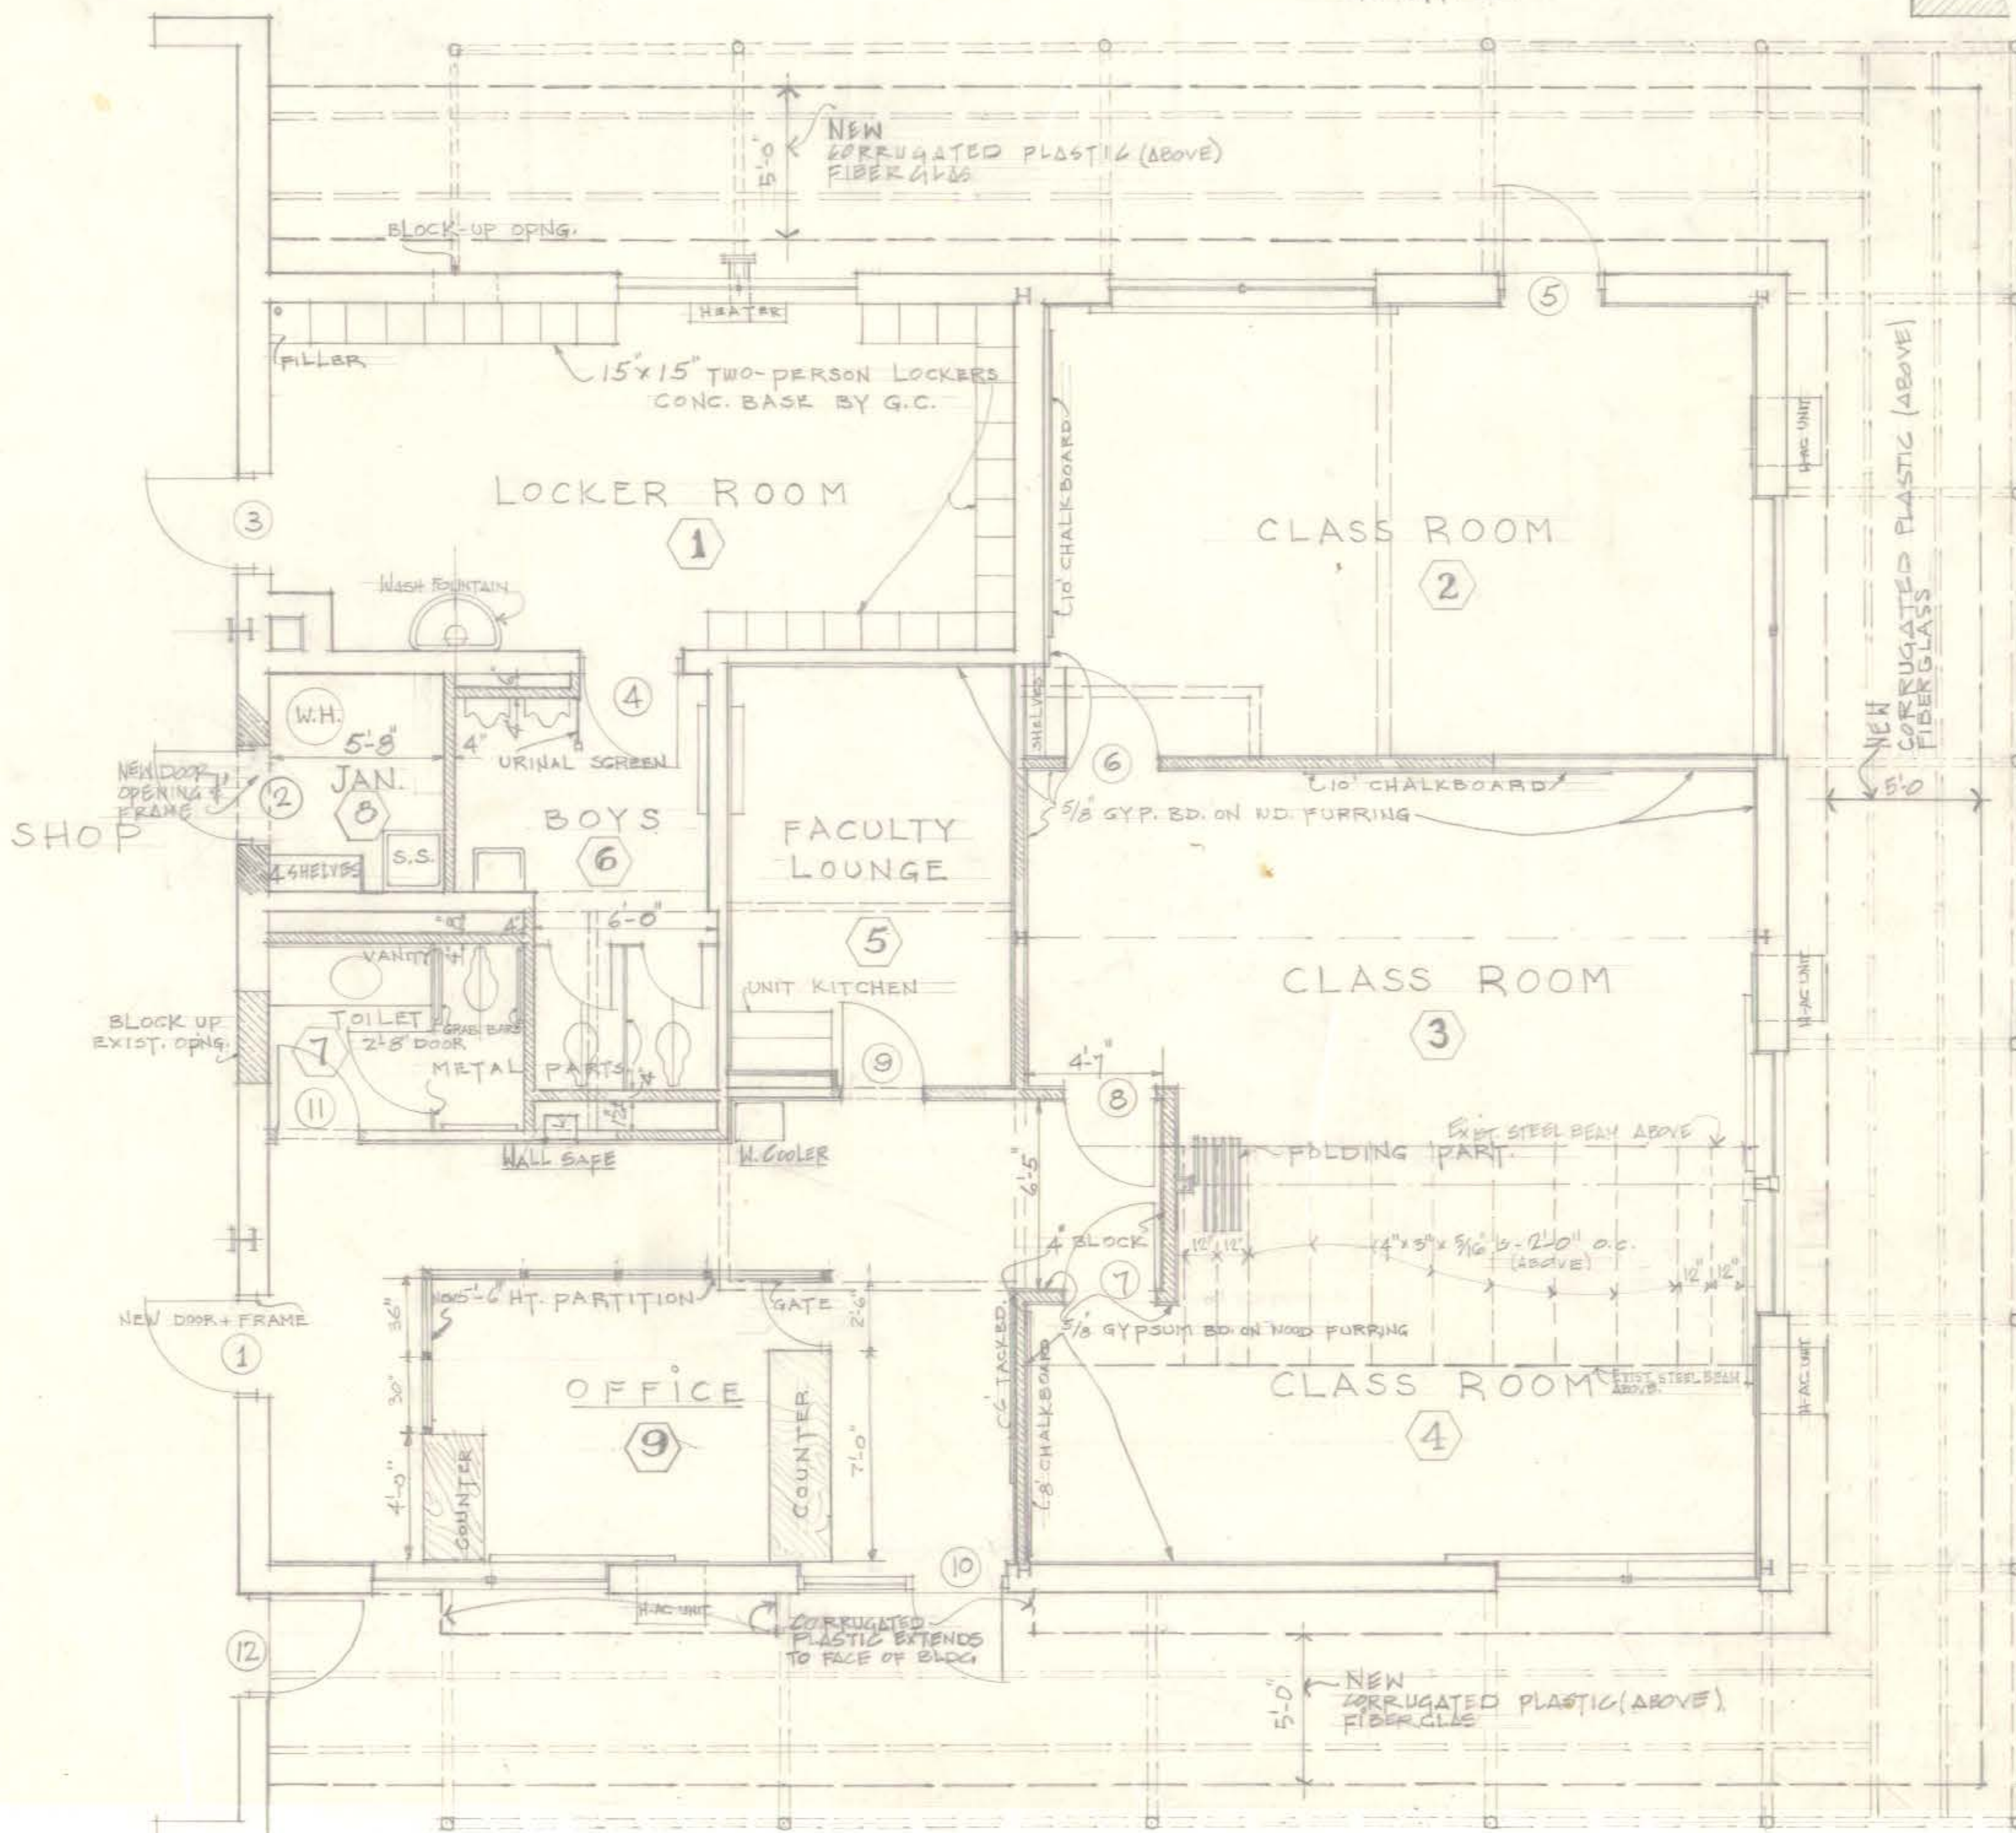

NOTE: WINDOWS IN THIS WING ARE 5'-5" HIGH



FLOOR PLAN SCALE 1/4"=1'-0"

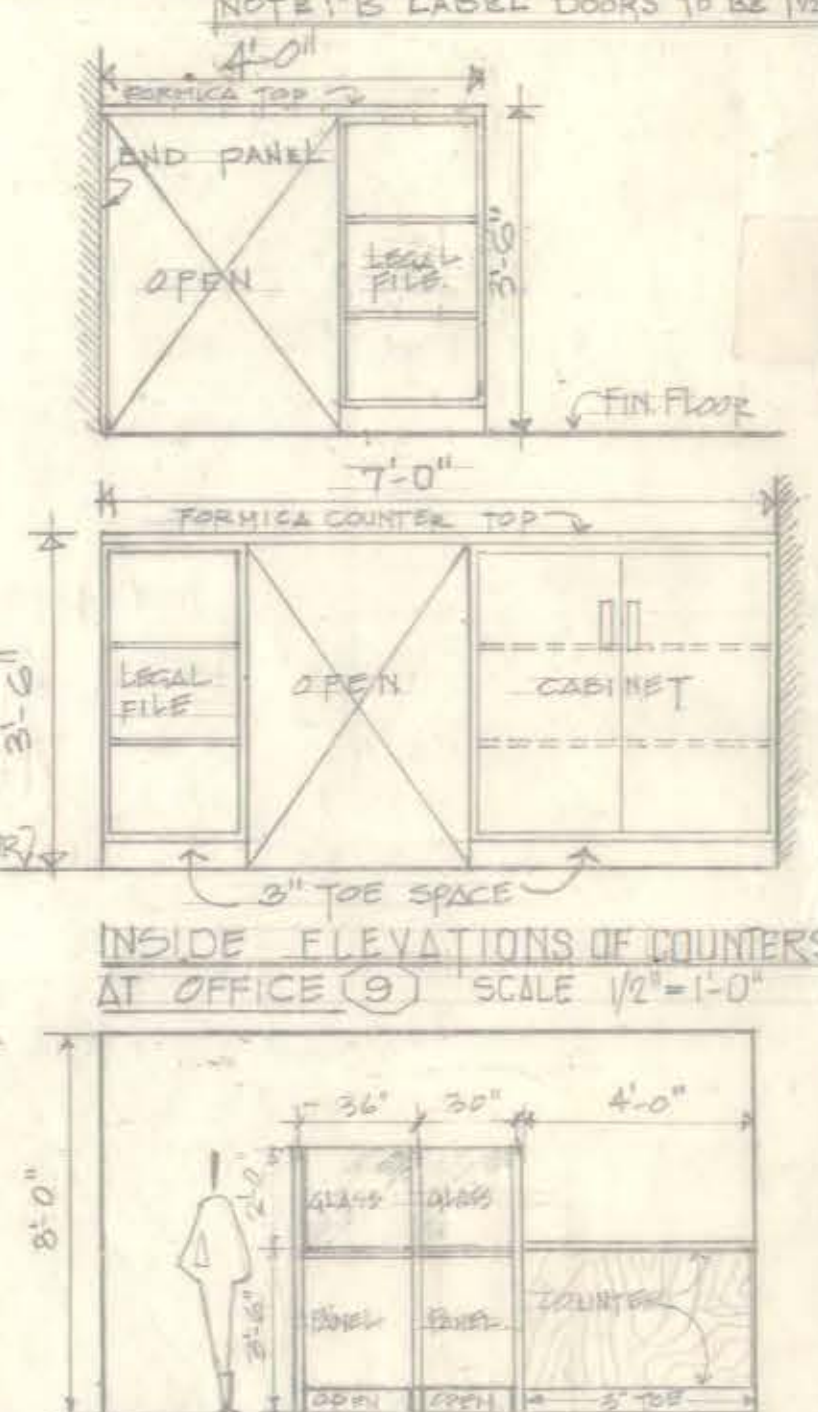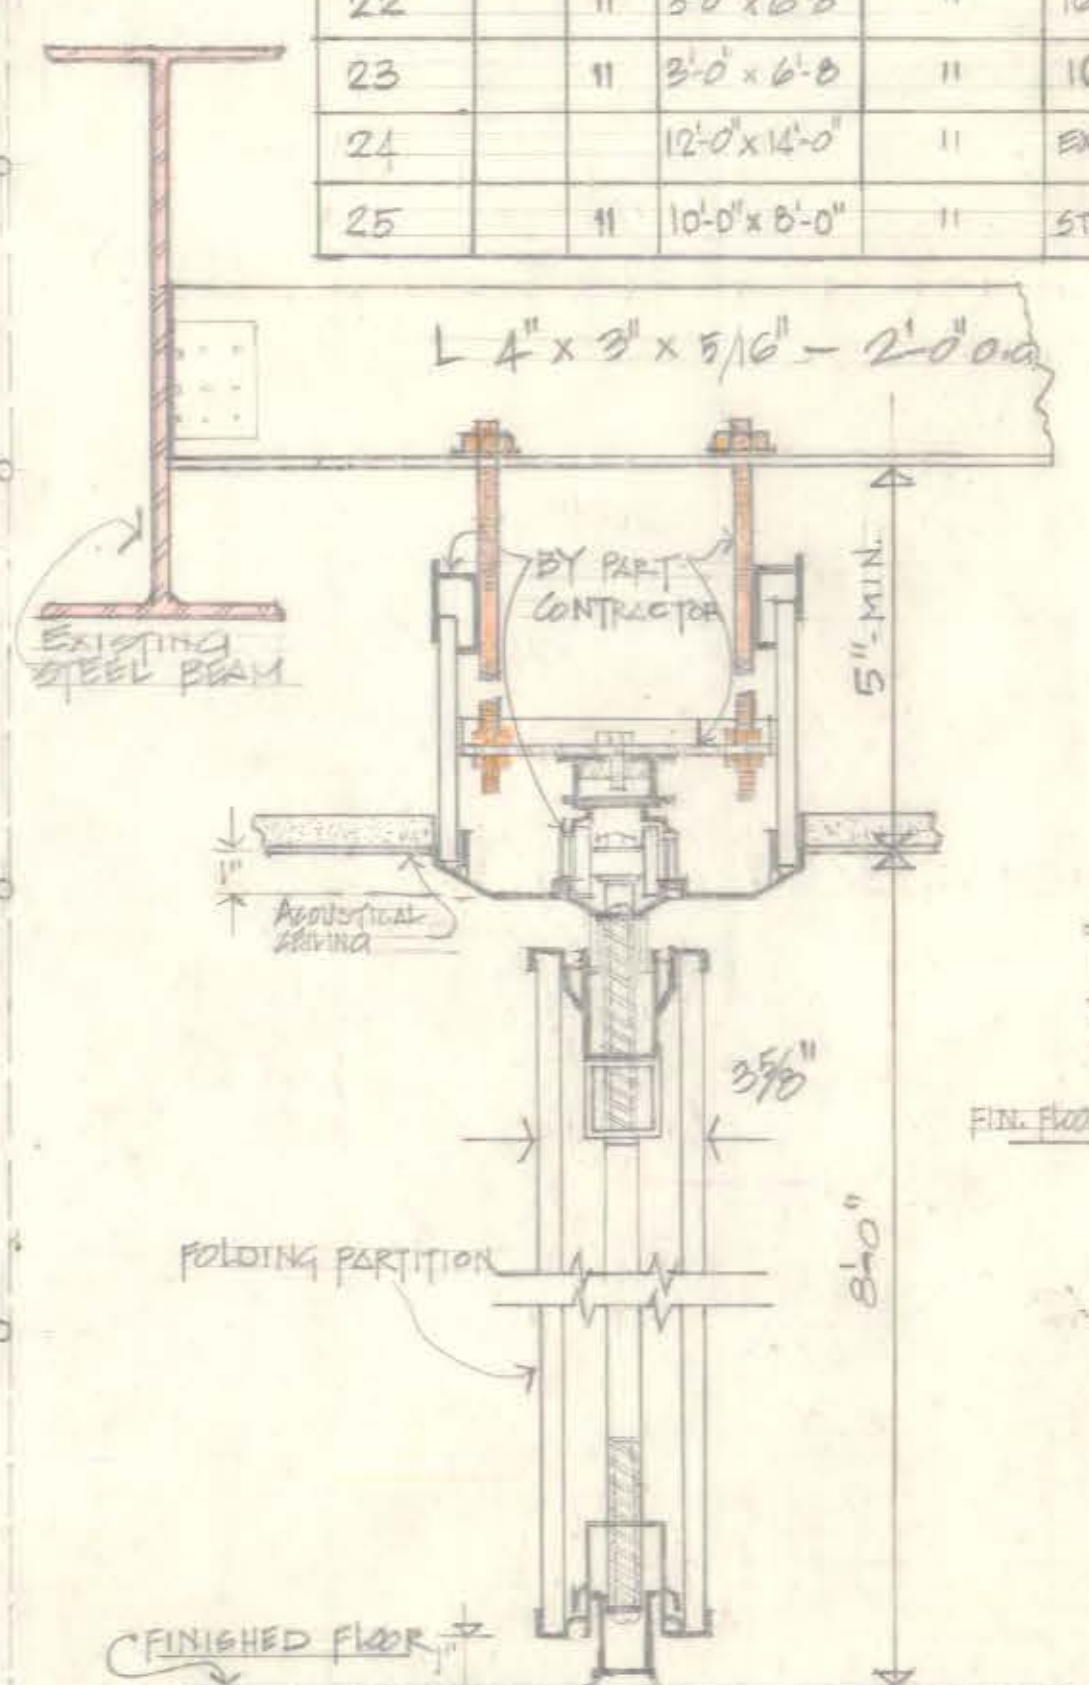

VERIFY EXISTING CONDITIONS AND DIMENSIONS AT BUILDING

LEGEND

TO REMAIN

TO BE REMOVED

NEW CONSTRUCTION

CONC. MASONRY UNITS

PARTIAL FLOOR PLAN-DETAILS & SCHEDULES

CITY OF HARTFORD, CONNECTICUT
DEPARTMENT OF PUBLIC WORKS

AUTO MECHANICS SHOP
31 WAWARME AVE.
HARTFORD, CONN.

DWG. No. **A-3**

SUBMITTED: Art. Sheng
RECOMMENDED: W. H. Reed
APPROVED: George E. Hopper

CITY ARCHITECT
CITY ENGINEER

DESIGN: _____
DRAWN: AS-H.F.J.
DAYBOOK No. 010344-C
TRACED: _____
CHECK: A.H.S.
DATE: MAY 24, 1972