



NOTE: Curb lines on Ann St
South of the Asylum St
intersection are not parallel
to the street lines.

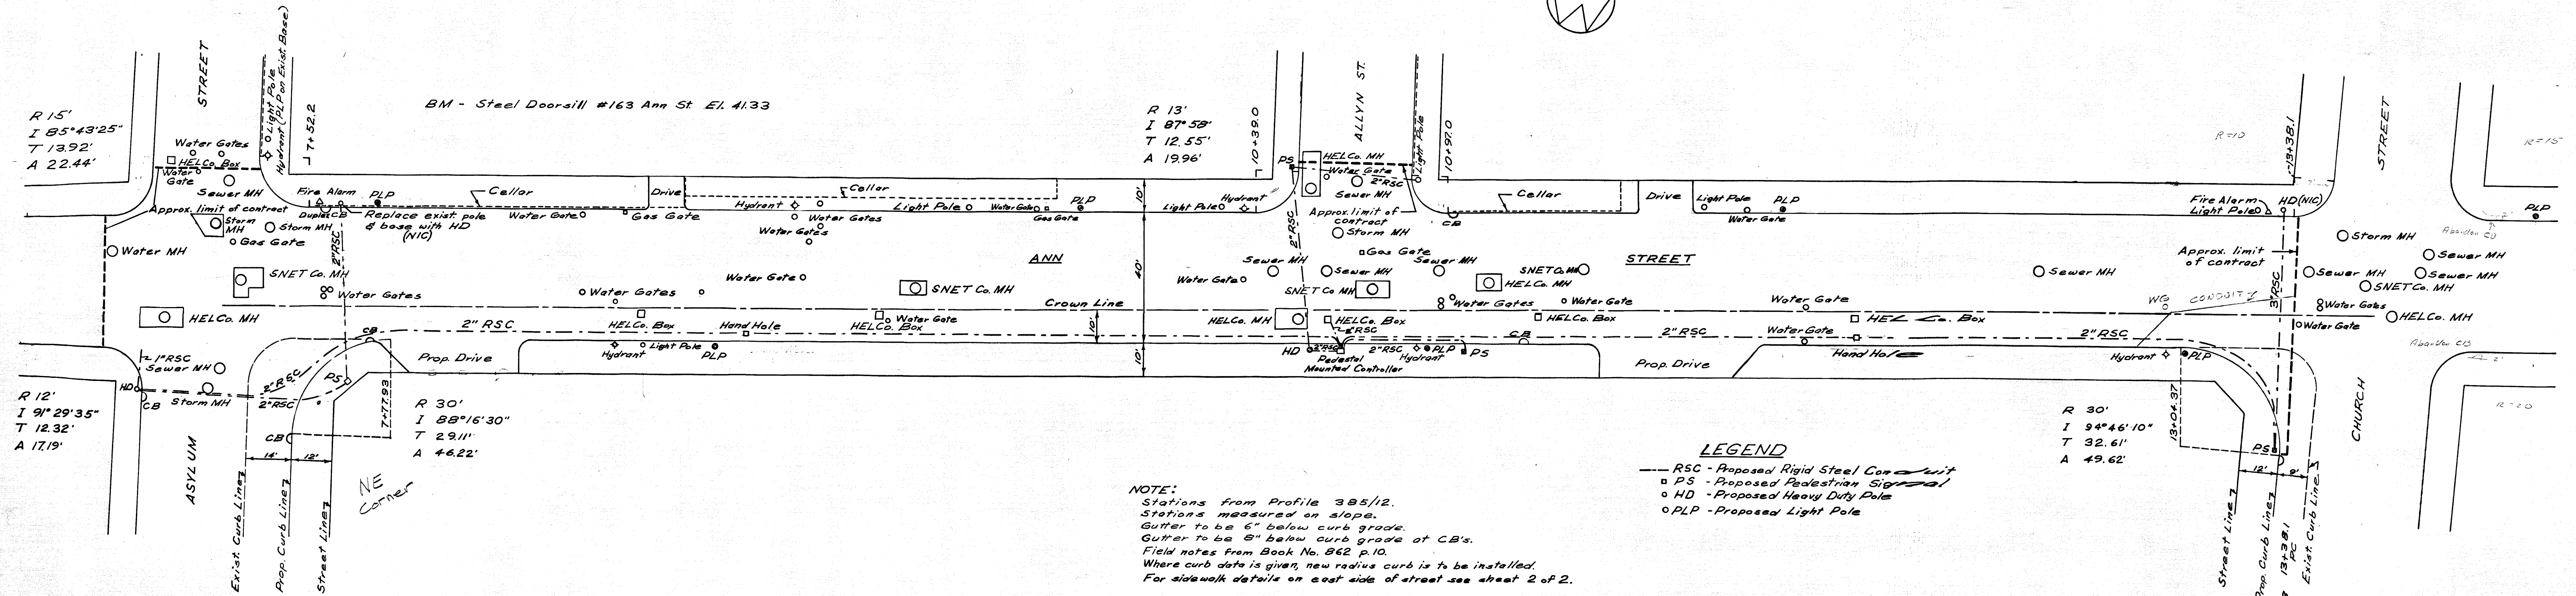

NOTE:
Stations from Profile 385/12.
Stations measured on slope.
Gutter to be 6" below curb grade.
Gutter to be 8" below curb grade of C.B.'s.
Field notes from Book No. 862 p.10.
Where curb data is given, new radius curb is to be installed.
For sidewalk details on east side of street see sheet 2 of 2.

LEGEND
--- RSC - Proposed Rigid Steel Conduit
PS - Proposed Pedestrian Signal
HD - Proposed Heavy Duty Pole
PLP - Proposed Light Pole

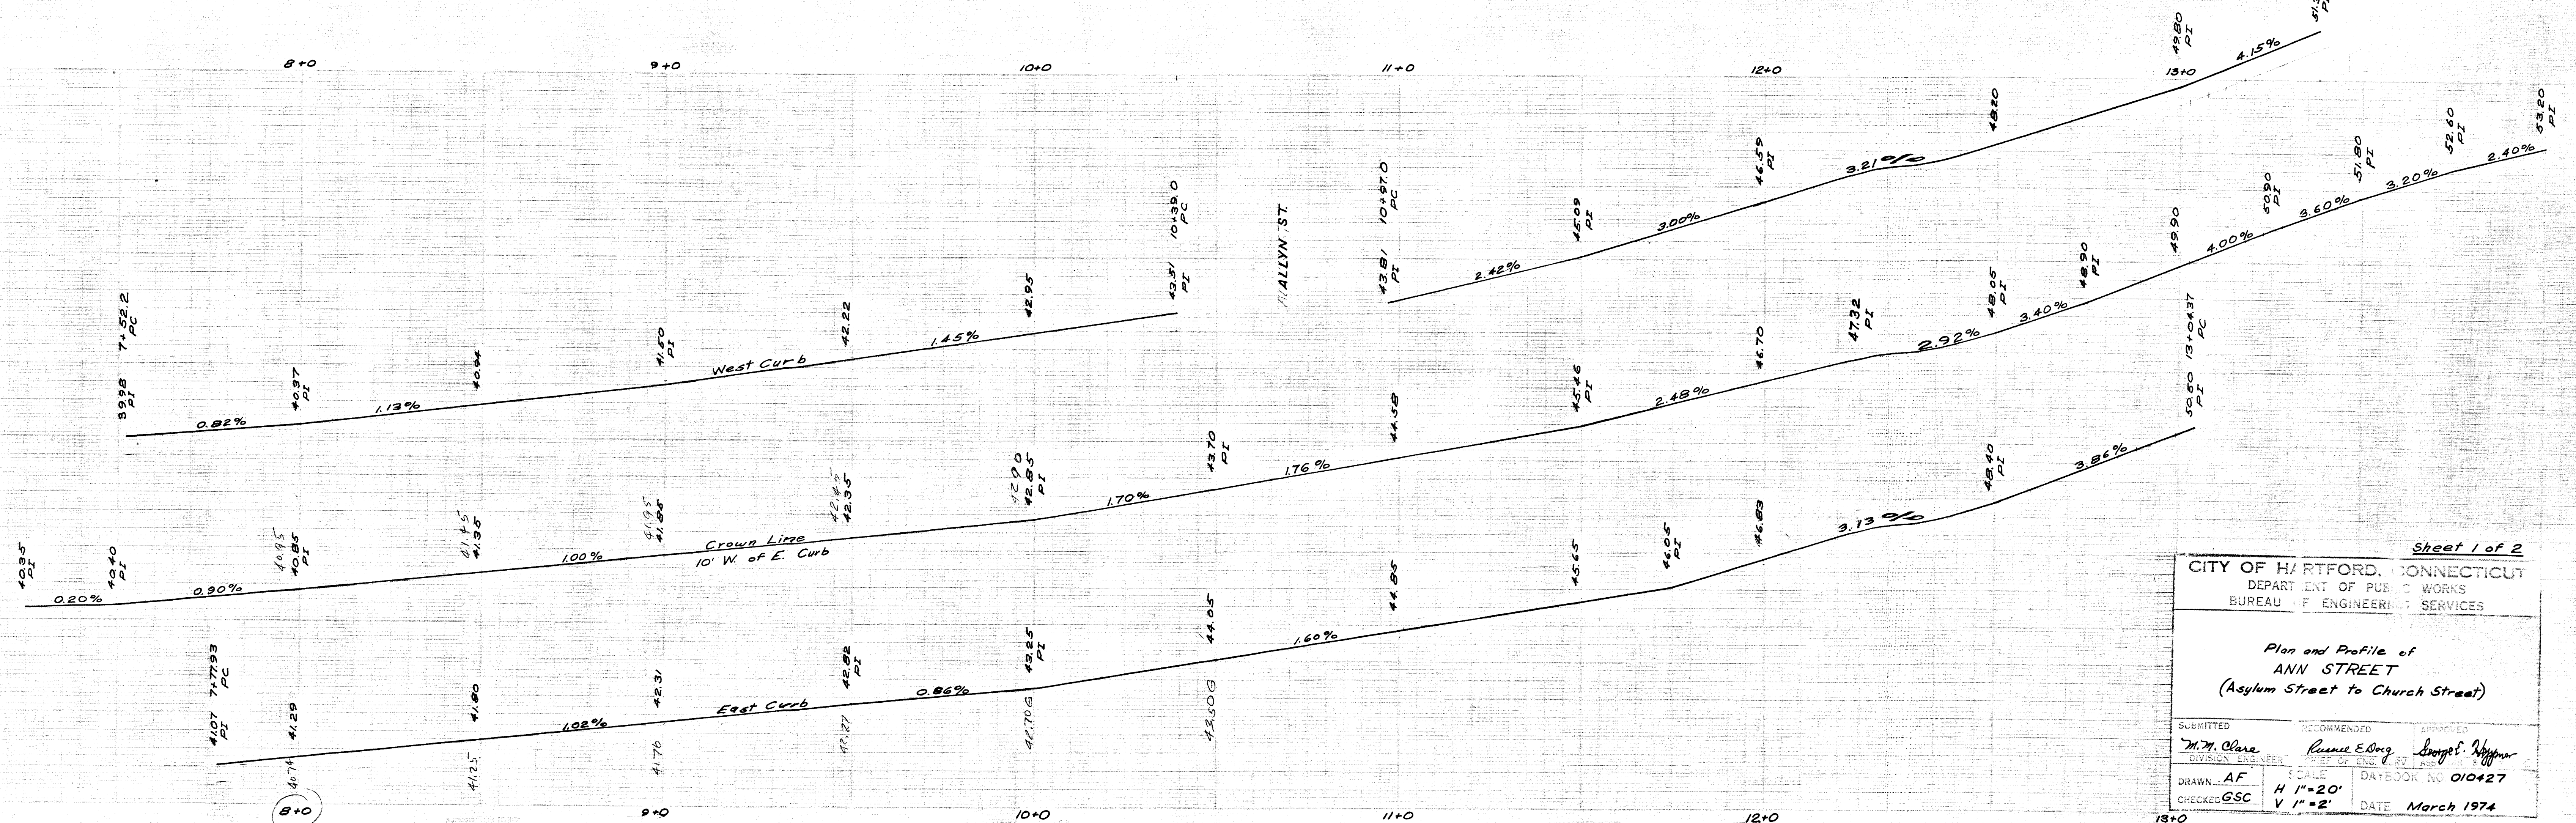

Sheet 1 of 2

CITY OF HARTFORD, CONNECTICUT
DEPARTMENT OF PUBLIC WORKS
BUREAU OF ENGINEERING SERVICES

Plan and Profile of
ANN STREET
(Asylum Street to Church Street)

SUBMITTED M. W. Clark DIVISION ENGINEER	RECOMMENDED R. E. Ewing CHIEF OF ENGINEERING	APPROVED [Signature] DIRECTOR
DRAWN AF	SCALE H 1"=20' V 1"=2'	DATE March 1974

REVISOR: GSC
REVISION: 1
DATE: March 1974

REVISED APRIL 1974 - Light Poles Relocated

See 385/12