



NOTE: Curb lines on Ann St. South of the Asylum St. intersection are not parallel to the street lines.

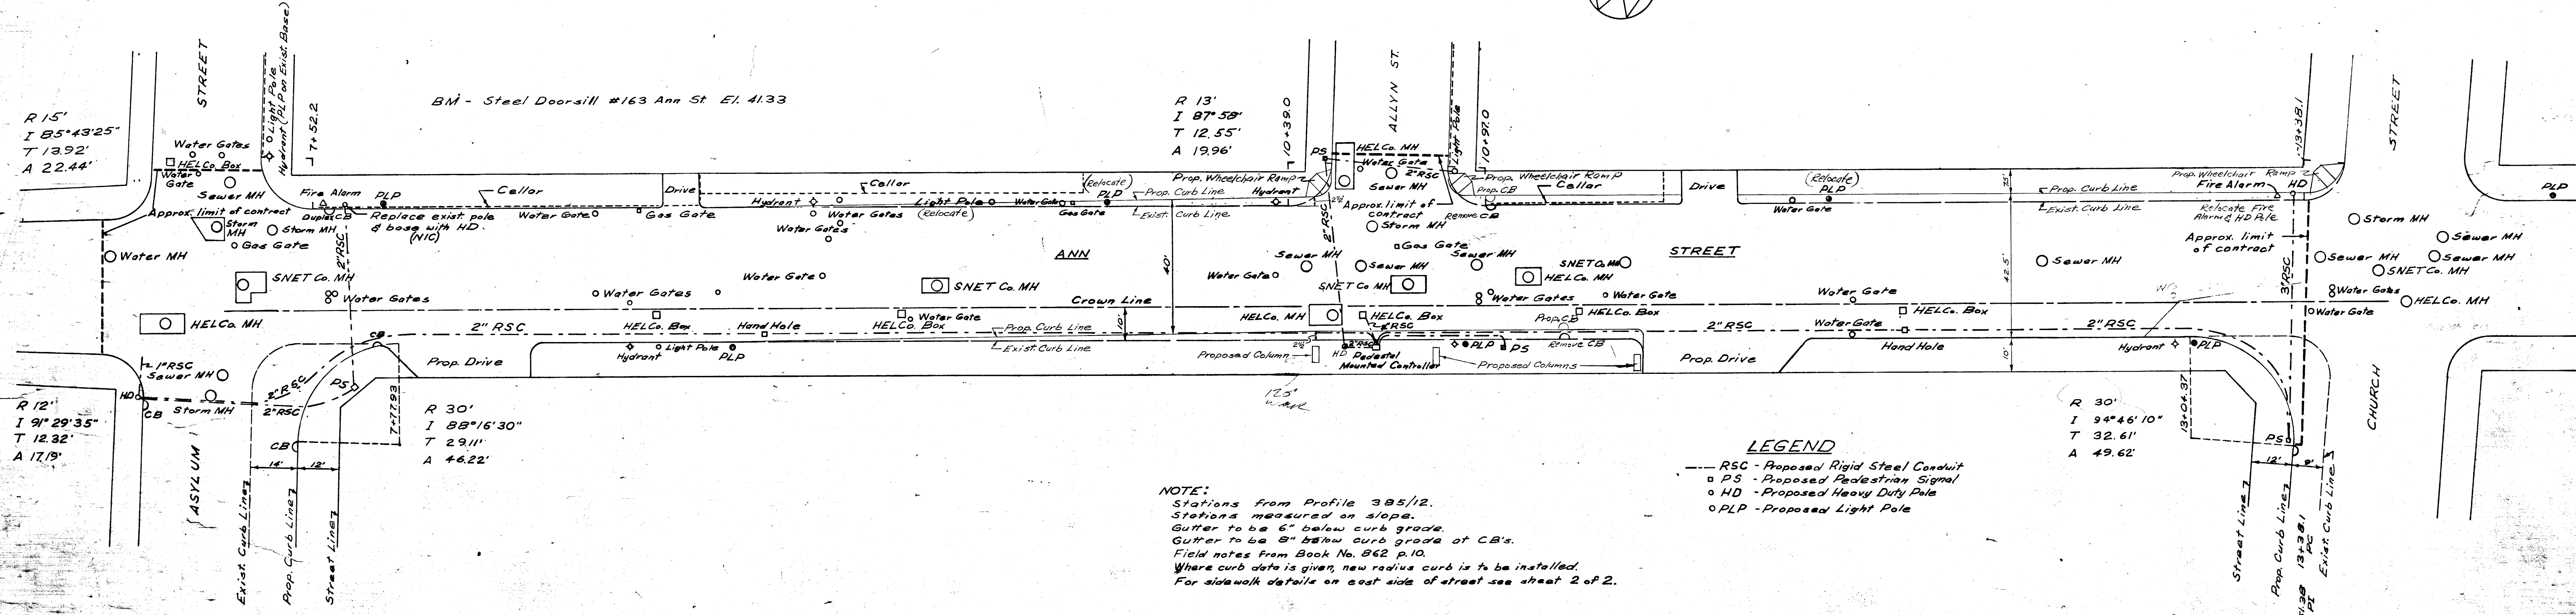

NOTE:
Stations from Profile 385/12.
Stations measured on slope.
Gutter to be 6" below curb grade.
Gutter to be 8" below curb grade of C.B.'s.
Field notes from Book No. 862 p.10.
Where curb data is given, new radius curb is to be installed.
For sidewalk details on east side of street see sheet 2 of 2.

- LEGEND
- RSC - Proposed Rigid Steel Conduit
 - PS - Proposed Pedestrian Signal
 - HD - Proposed Heavy Duty Pole
 - PLP - Proposed Light Pole

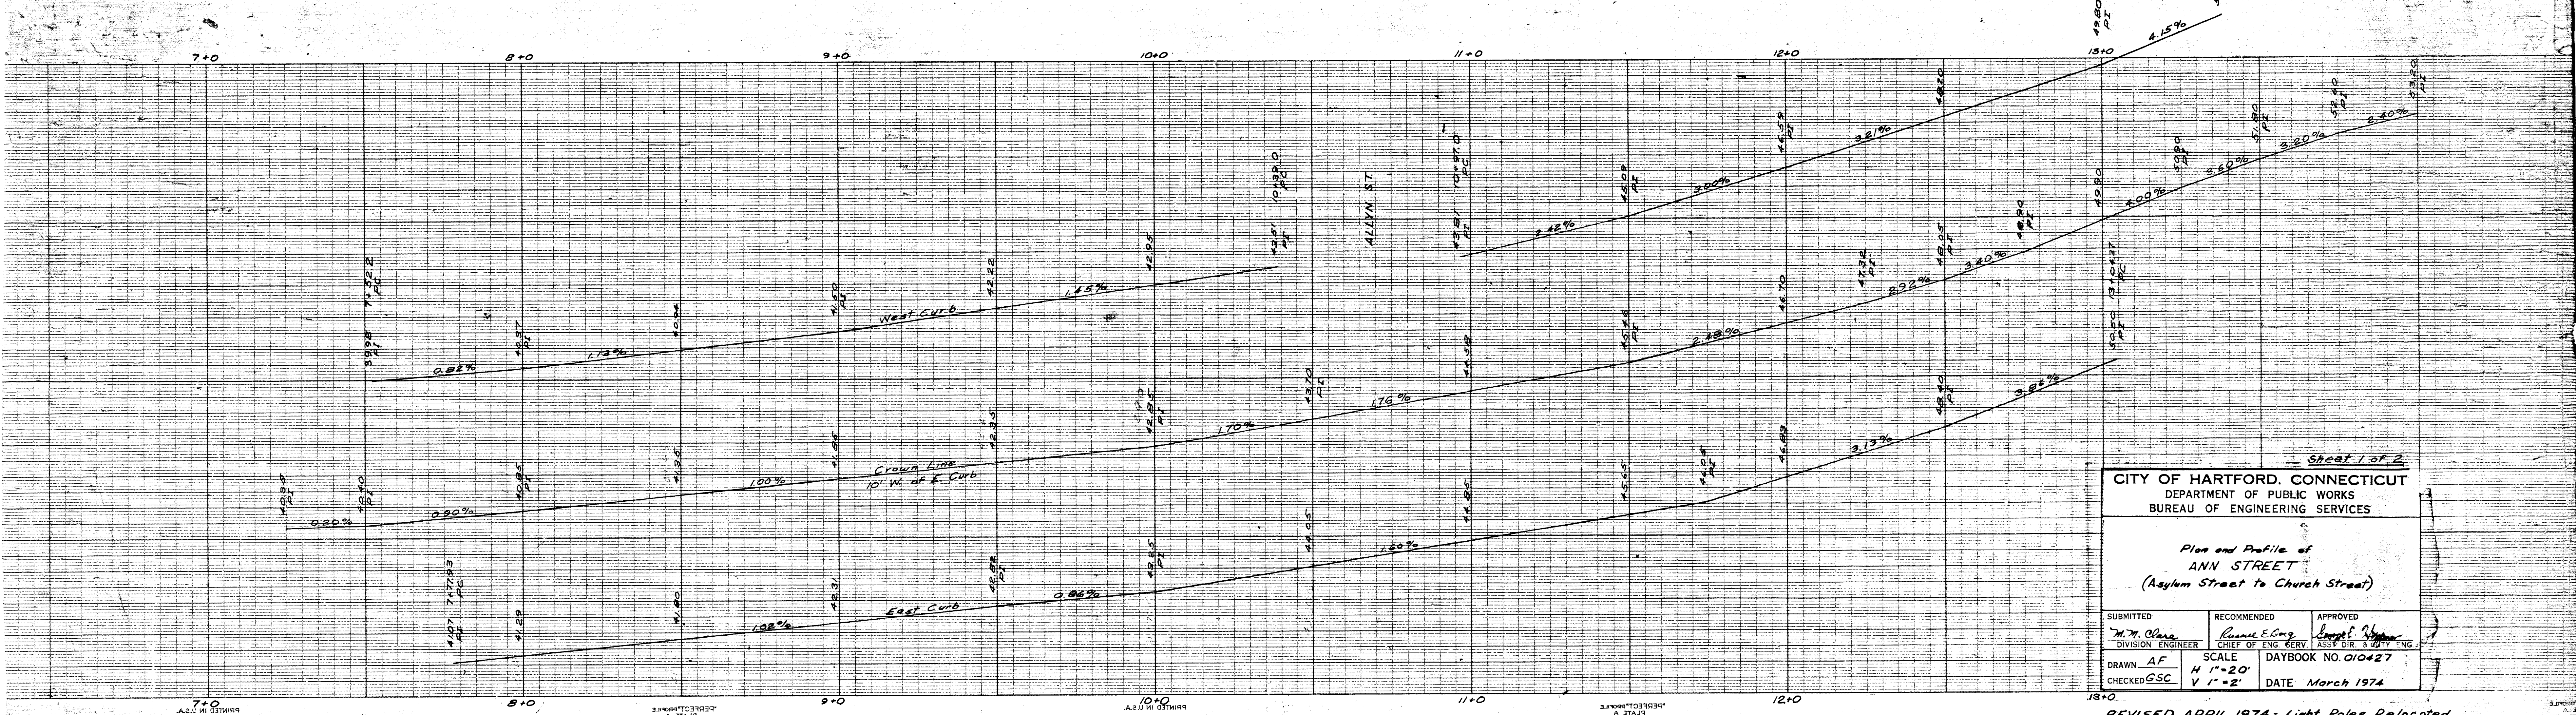

Sheet 1 of 2

CITY OF HARTFORD, CONNECTICUT
DEPARTMENT OF PUBLIC WORKS
BUREAU OF ENGINEERING SERVICES

Plan and Profile of
ANN STREET
(Asylum Street to Church Street)

SUBMITTED M. X. Blane DIVISION ENGINEER	RECOMMENDED Russell E. Long CHIEF OF ENGINEERING	APPROVED [Signature] ASST. DIR. OF ENG.
DRAWN AF	SCALE H 1"=20' V 1"=2'	DAYBOOK NO. 010427
CHECKED GSC	DATE March 1974	

REVISED APRIL 1974 - Light Poles Relocated