


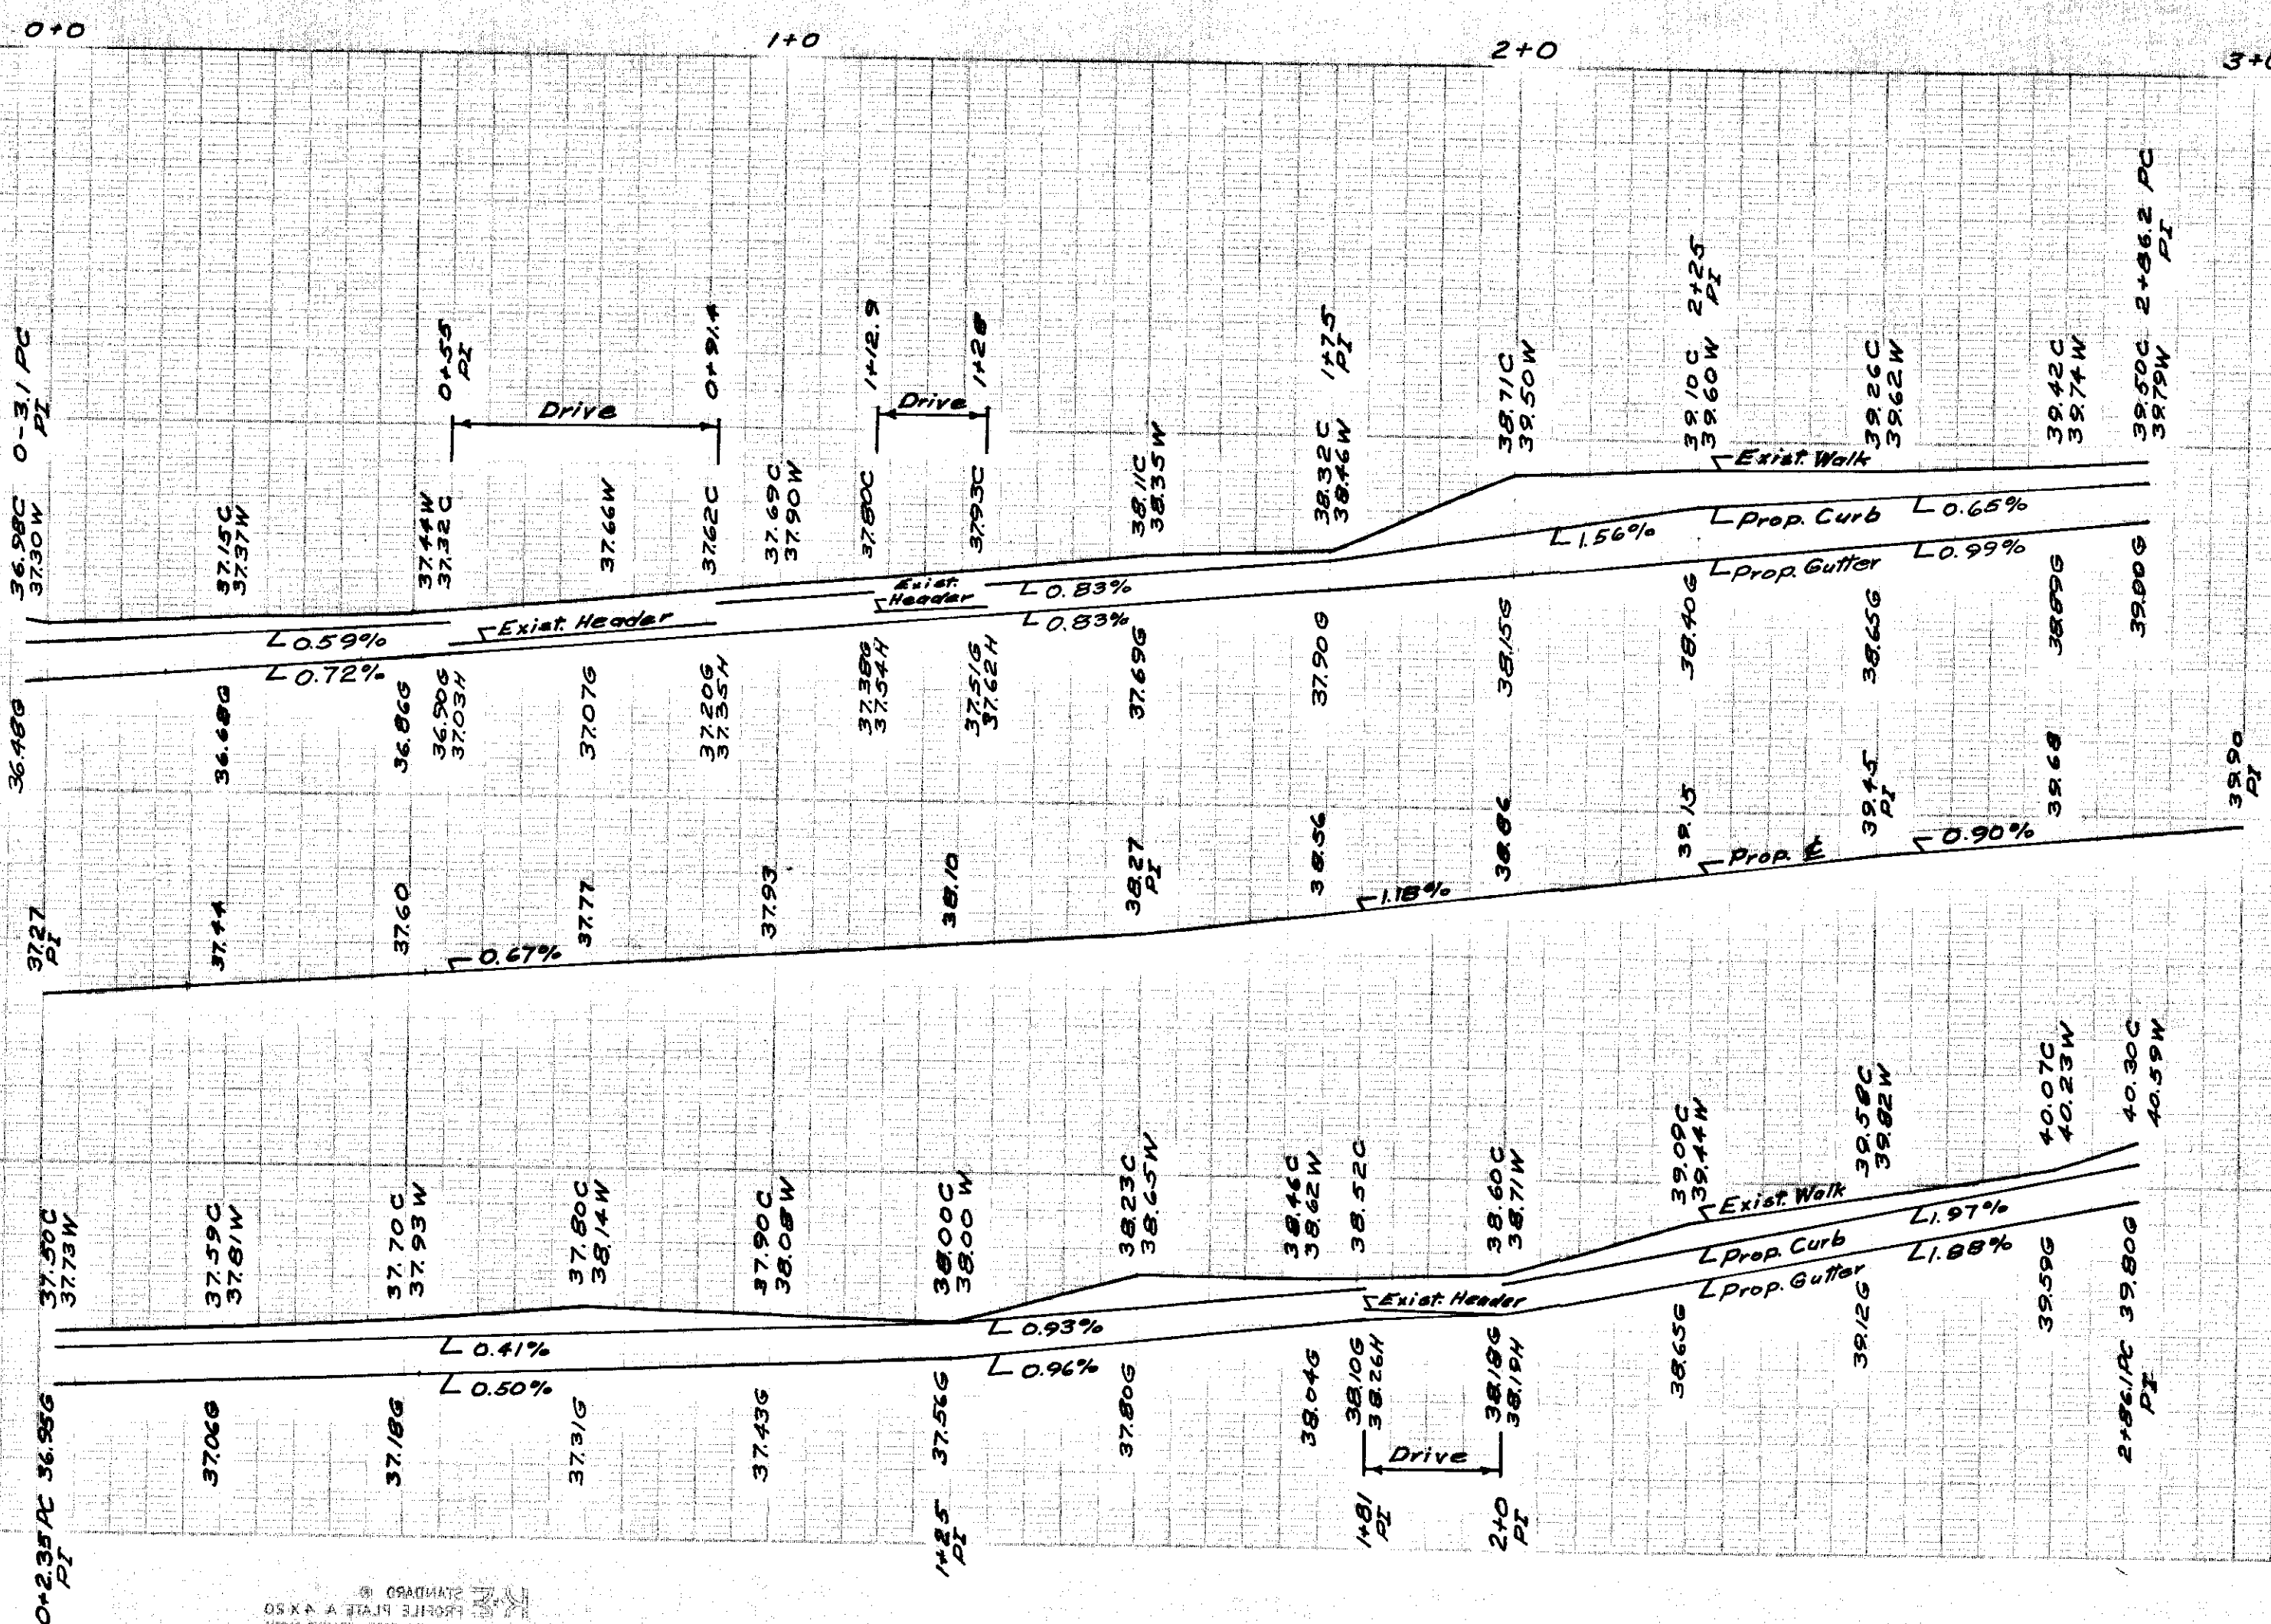

LOCATION OF PROPOSED WORK	
5"x18" NEW CURB	RESET CURB
1+71 to 2+86 W. Side	1+0 to 1+12 E. Side
2+0 to 2+21 E. Side	1+31 to 1+76 E. Side

CITY OF HARTFORD, CONNECTICUT			
DEPARTMENT OF PUBLIC WORKS			
BUREAU OF ENGINEERING SERVICES			
<i>Plan and Profile of</i> <i>ANN STREET</i> <i>(Pearl St to Asylum St)</i>			
SUBMITTED	RECOMMENDED	APPROVED	
DIVISION ENGINEER	CHIEF OF ENG. SERV.	ASST. DIR. & CITY ENG.	
DRAWN <i>AF</i>	SCALE <i>H. 1"=20'</i>	DAYBOOK NO. <i>010471</i>	
CHECKED <i>WSC</i>	<i>V. 1"=20'</i>	DATE <i>August 1974</i>	