
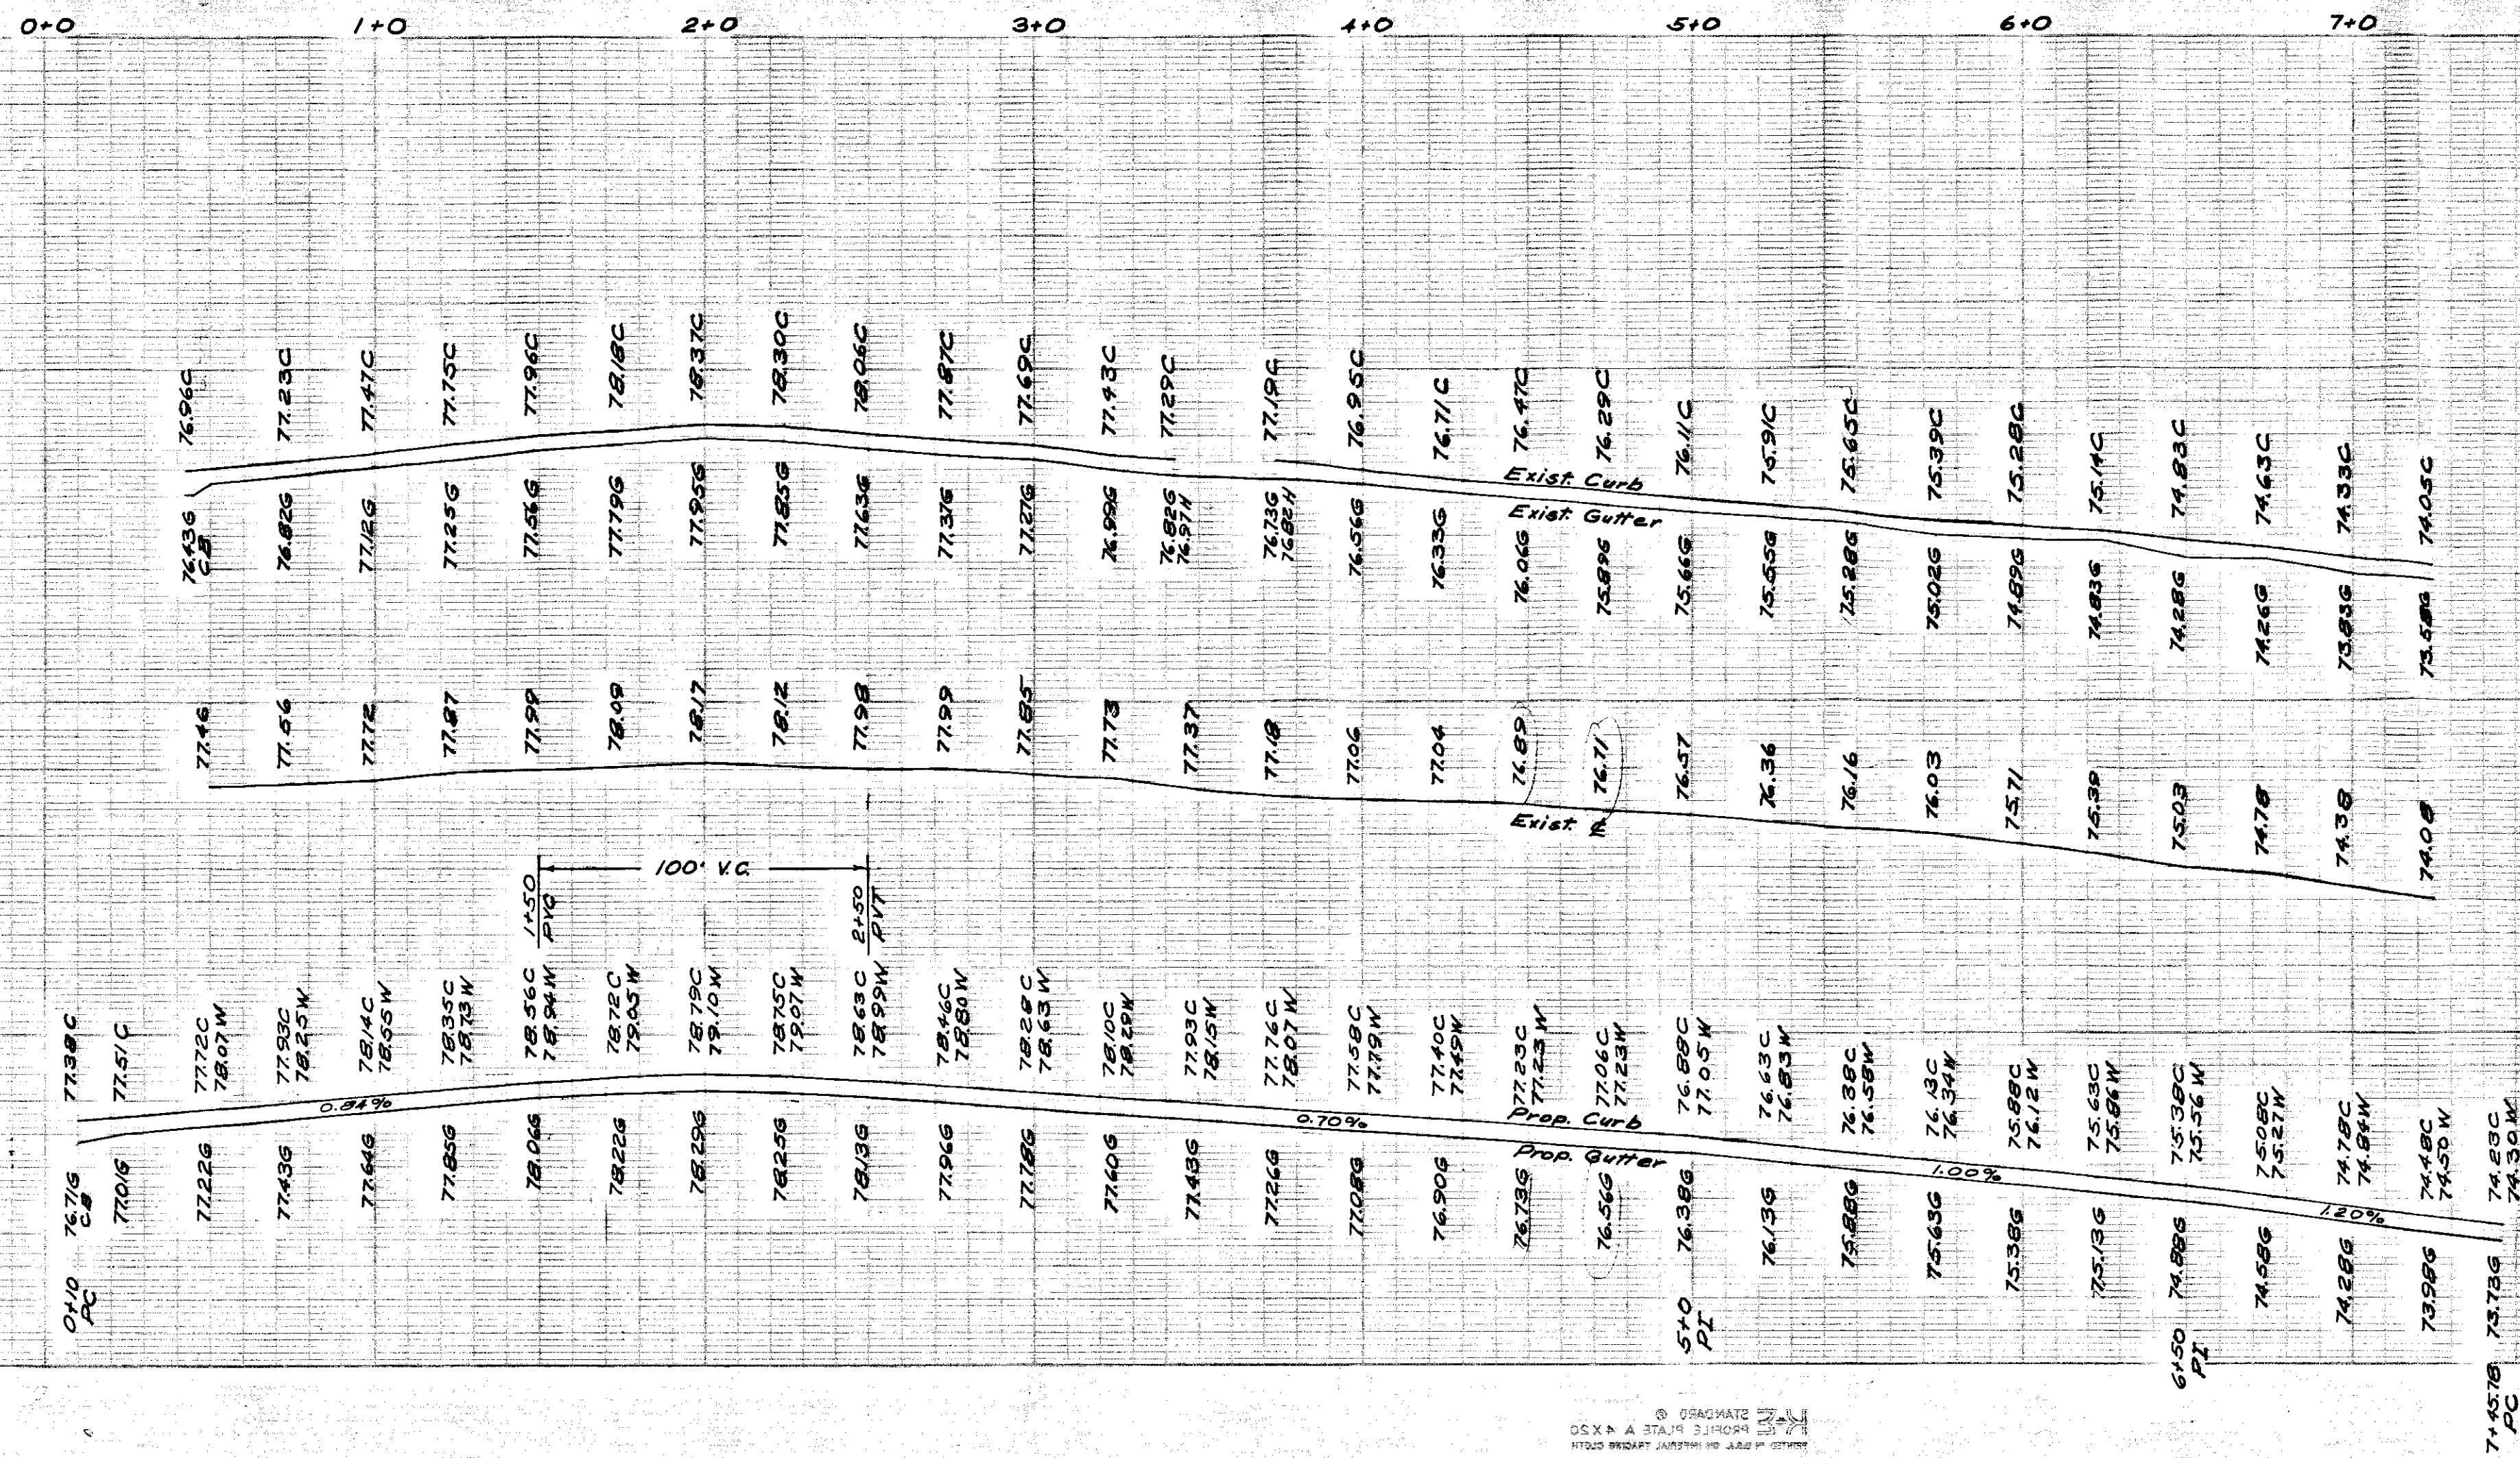


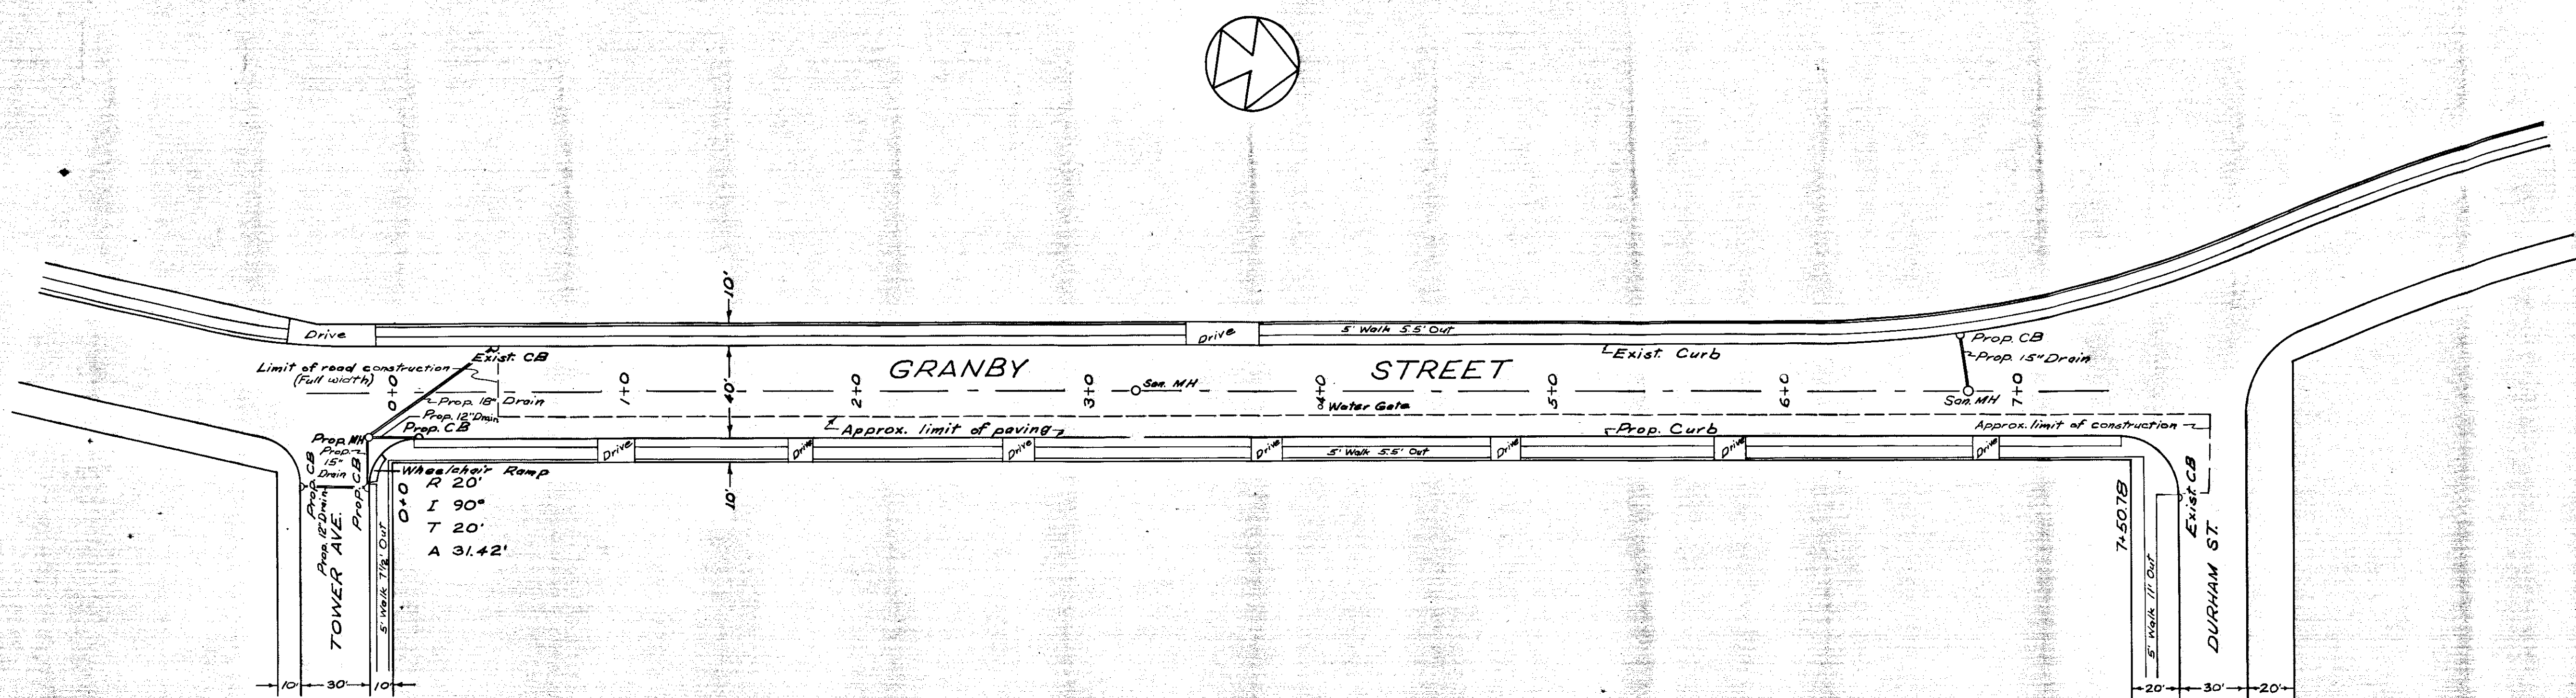

NOTE:  
Field notes from Book No. 864, p. 24.  
Where curve data is indicated, new radius  
curb will be installed.  
East curb and gutter elevations are proposed,  
all other elevations are existing.

SHEET 2 OF 2

|                                                                                               |                                                        |                           |
|-----------------------------------------------------------------------------------------------|--------------------------------------------------------|---------------------------|
| CITY OF HARTFORD, CONNECTICUT<br>DEPARTMENT OF PUBLIC WORKS<br>BUREAU OF ENGINEERING SERVICES |                                                        |                           |
| Plan and Profile of<br>GRANBY STREET<br>(Tower Ave. to Durham St.)                            |                                                        |                           |
| SUBMITTED<br><i>Joseph J. Long</i><br>CHIEF OF ENG.                                           | RECOMMENDED<br><i>Russell E. Borg</i><br>CHIEF OF ENG. | APPROVED<br>CHIEF OF ENG. |
| DRAWN<br>AF                                                                                   | SCALE<br>H. 1" = 40'<br>V. 1" = 4'                     | DAYBOOK NO. 010485        |
| CHECKED<br>GSC                                                                                |                                                        | DATE Oct 1974             |