


11/23

11/23

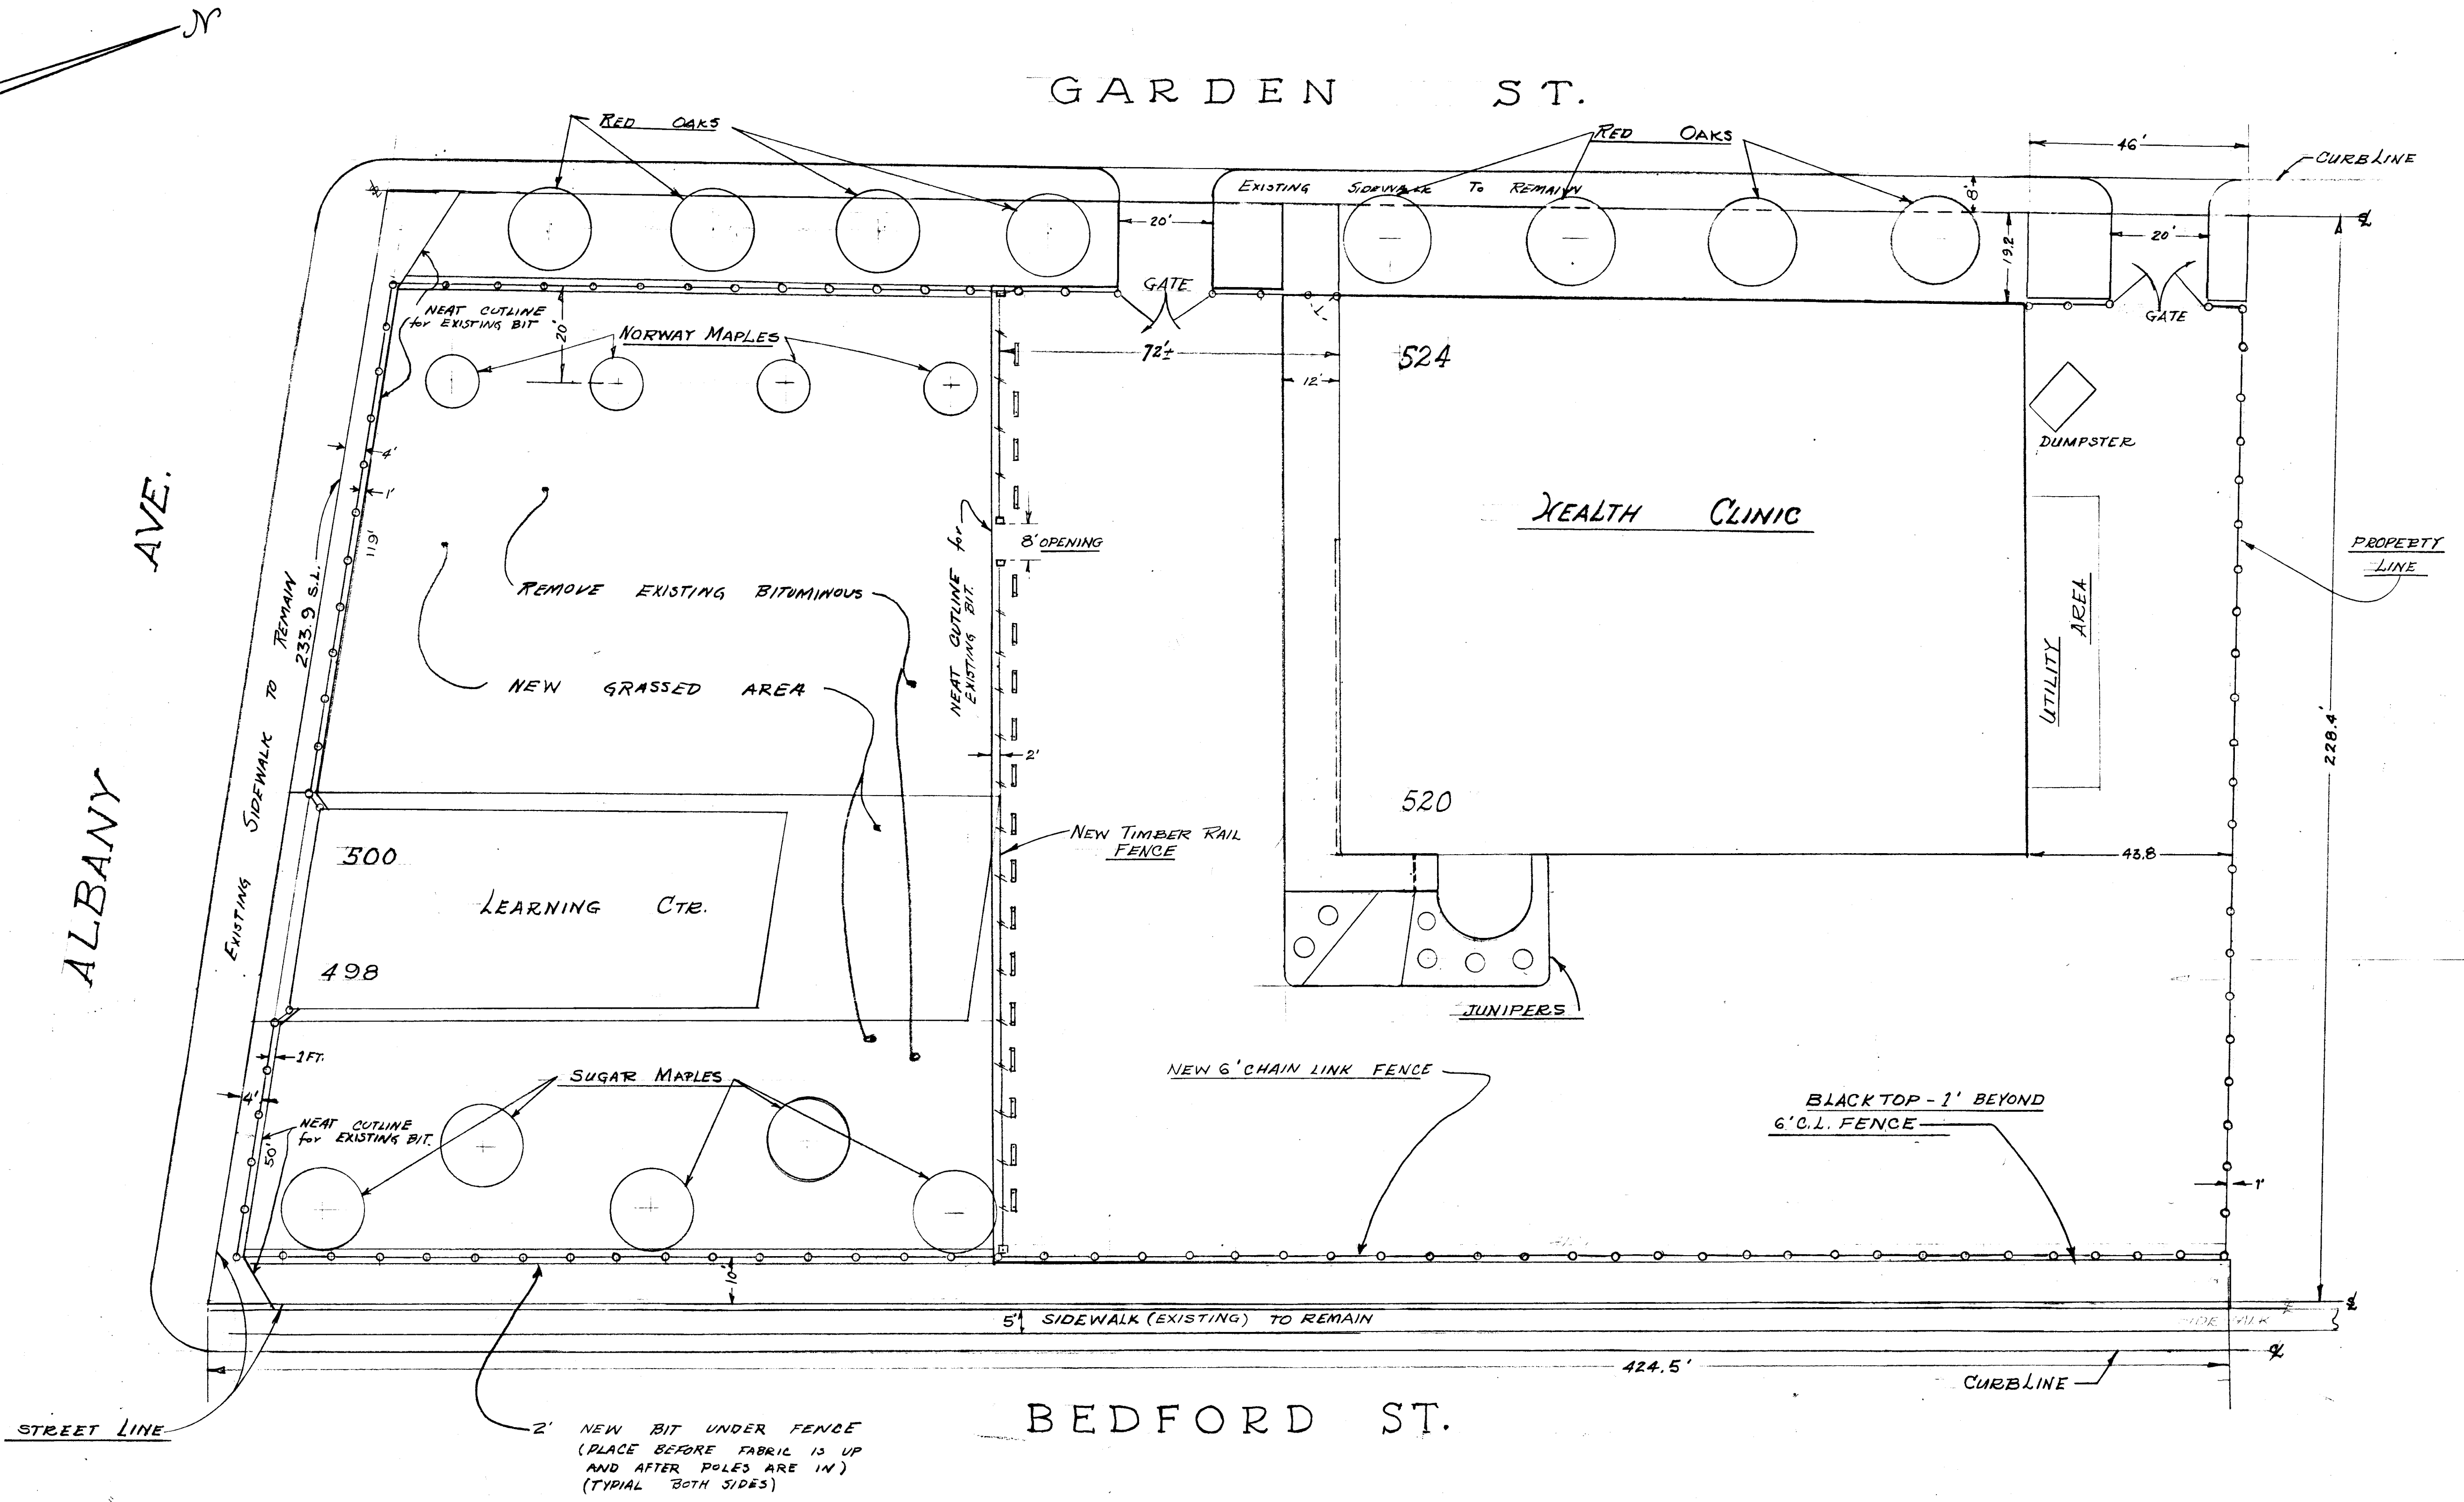

STREET LINE

BEDFORD ST.

GARDEN ST.

ALBANY AVE.

NOTE: WHEEL BUMPERS ARE TO BE SALVAGED FROM THE SITE AND SPACED EVENLY ALONG THE FENCES.

CITY OF HARTFORD, CONNECTICUT DEPARTMENT OF PUBLIC WORKS BUREAU OF ENGINEERING SERVICES		
ALBANY AVE HEALTH CLINIC SITE PLAN		
SUBMITTED <i>Gregory</i> ENGINEER	RECOMMENDED <i>James E. Day</i> CHIEF OF ENG. SERV.	APPROVED <i>James C. Hynes</i> ASST. DIR. & CIV. ENG.
DRAWN - LL CHECKED - WGW	SCALE 1" = 20'	DAYBOOK NO. 010728 DATE 8-11-80

11/23

11/23