

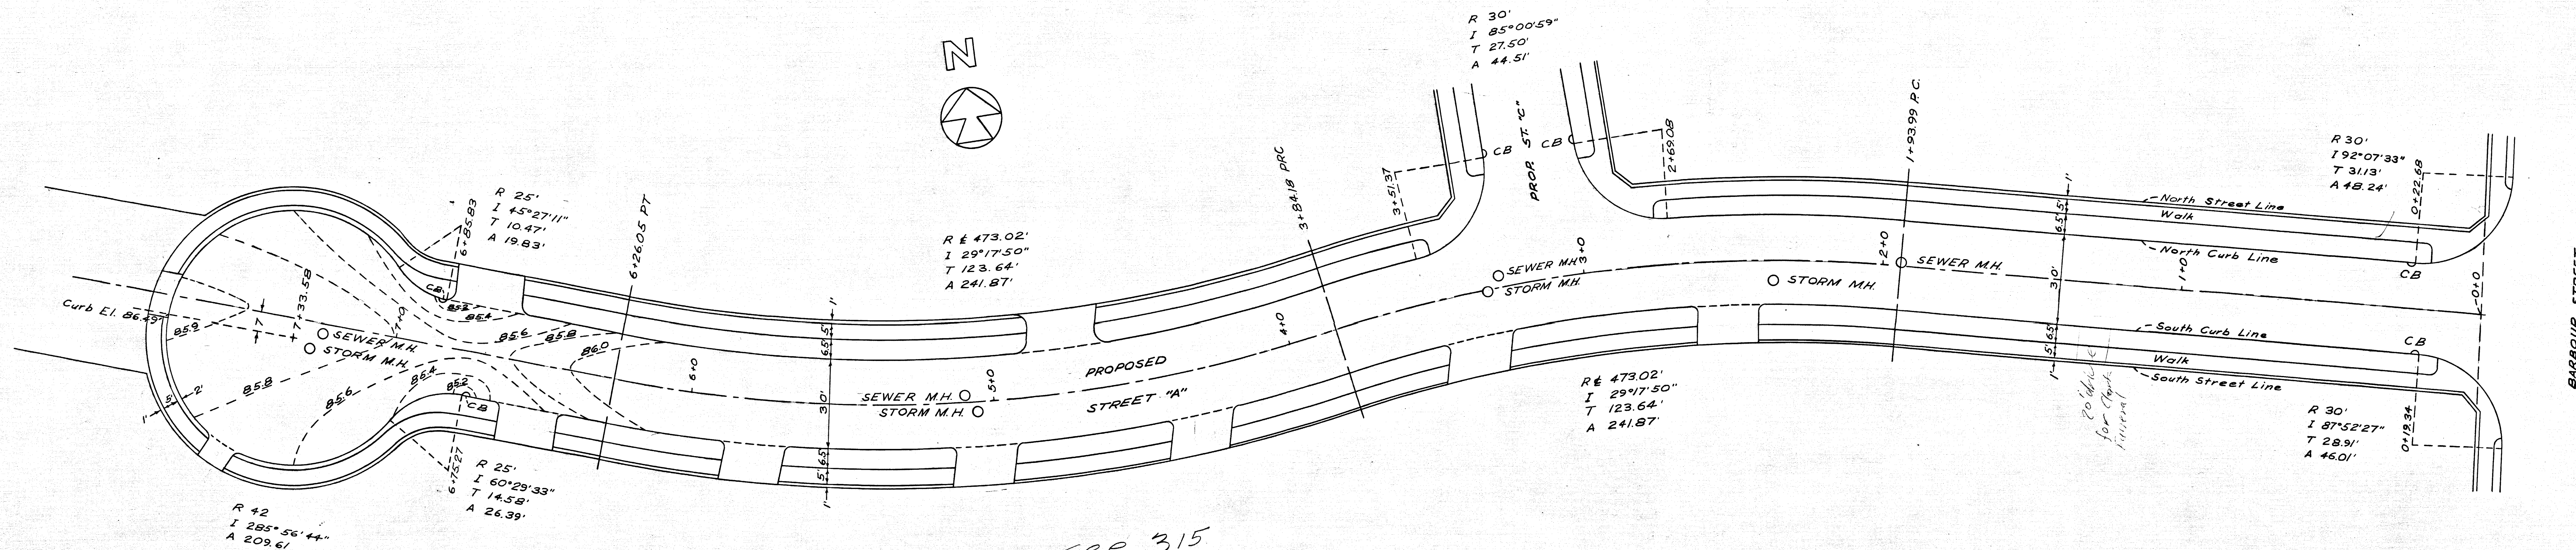


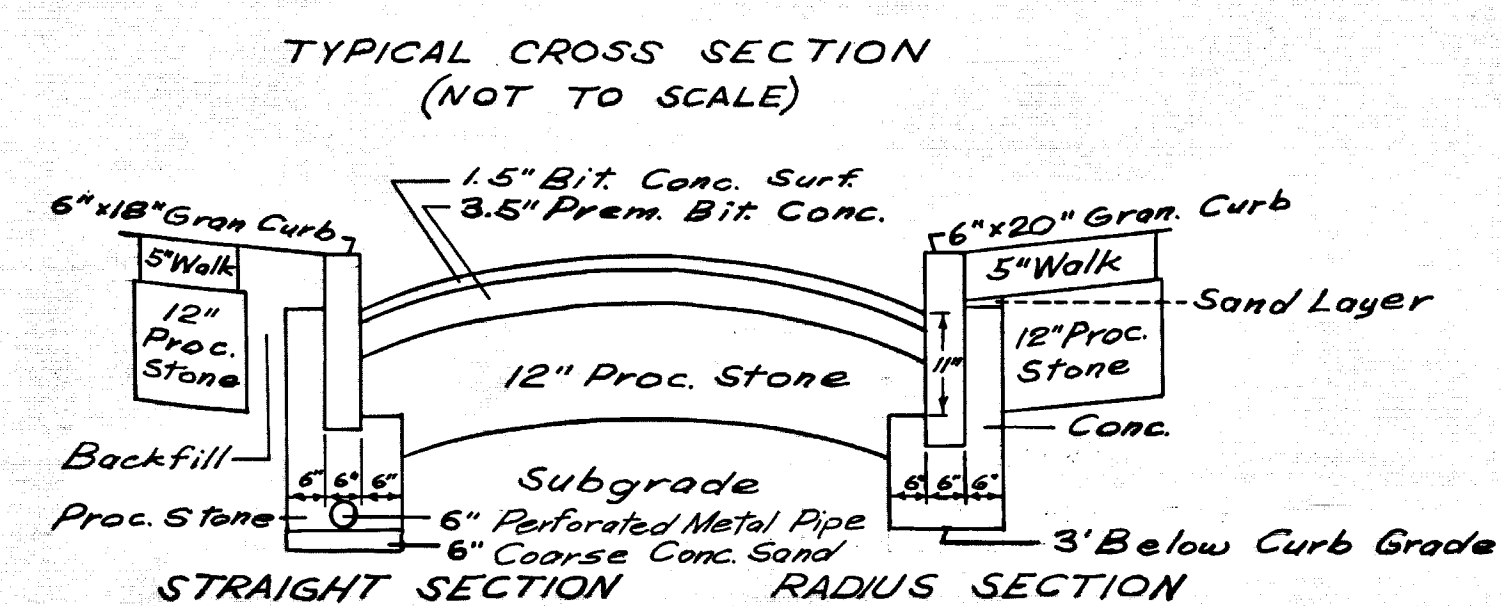

see 315
1

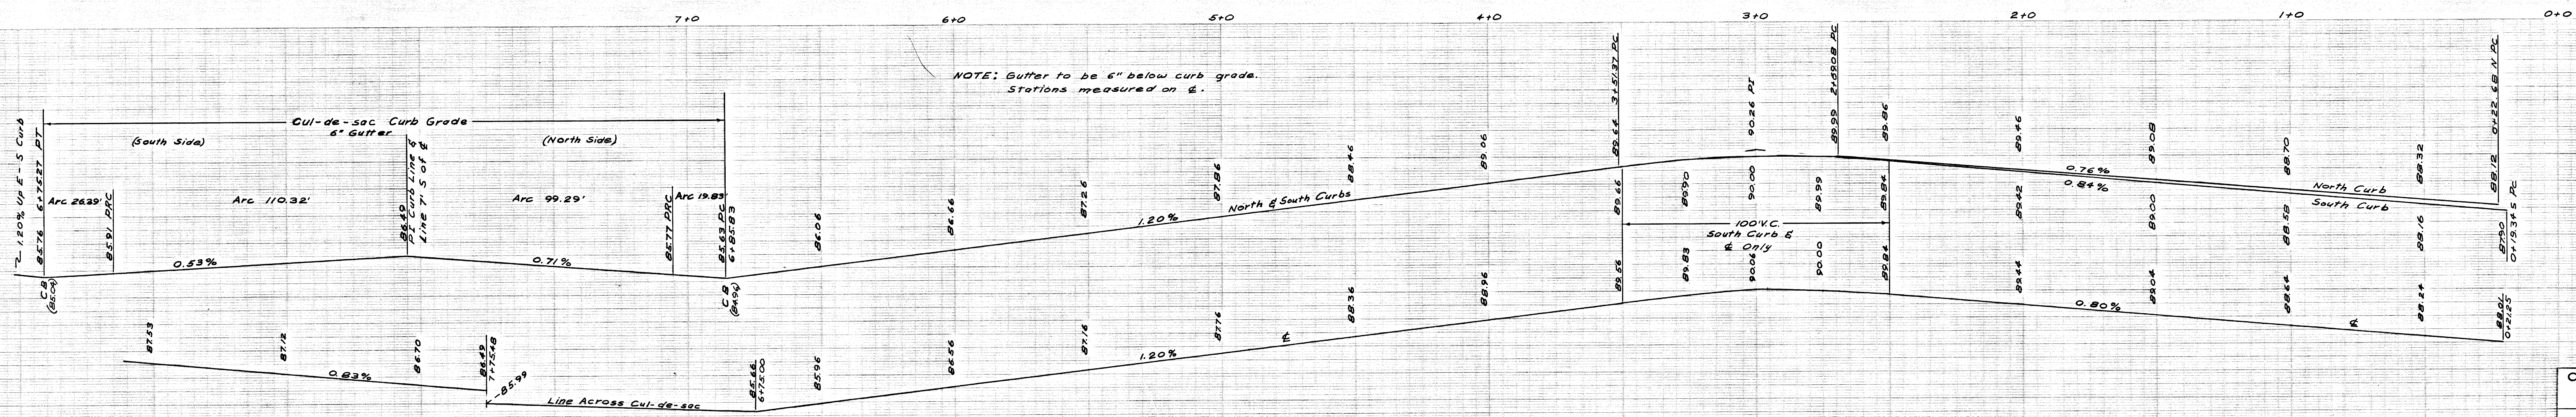

NOTE: Gutter to be 6" below curb grade.
Stations measured on $\frac{1}{4}$.

CITY OF HARTFORD, CONNECTICUT DEPARTMENT OF PUBLIC WORKS BUREAU OF ENGINEERING SERVICES			
PLAN AND PROFILE OF "A" STREET			
SUBMITTED	RECOMMENDED	APPROVED	
DIVISION ENGINEER	CHIEF OF ENG. SECT.	ASST. DIR. OF ENG. SER.	
DRAWN: AF	SCALE: H 1"=20'	DAYBOOK NO. 010384	
CHECKED: MMC	V 1"=2'	DATE: MARCH 1973	