
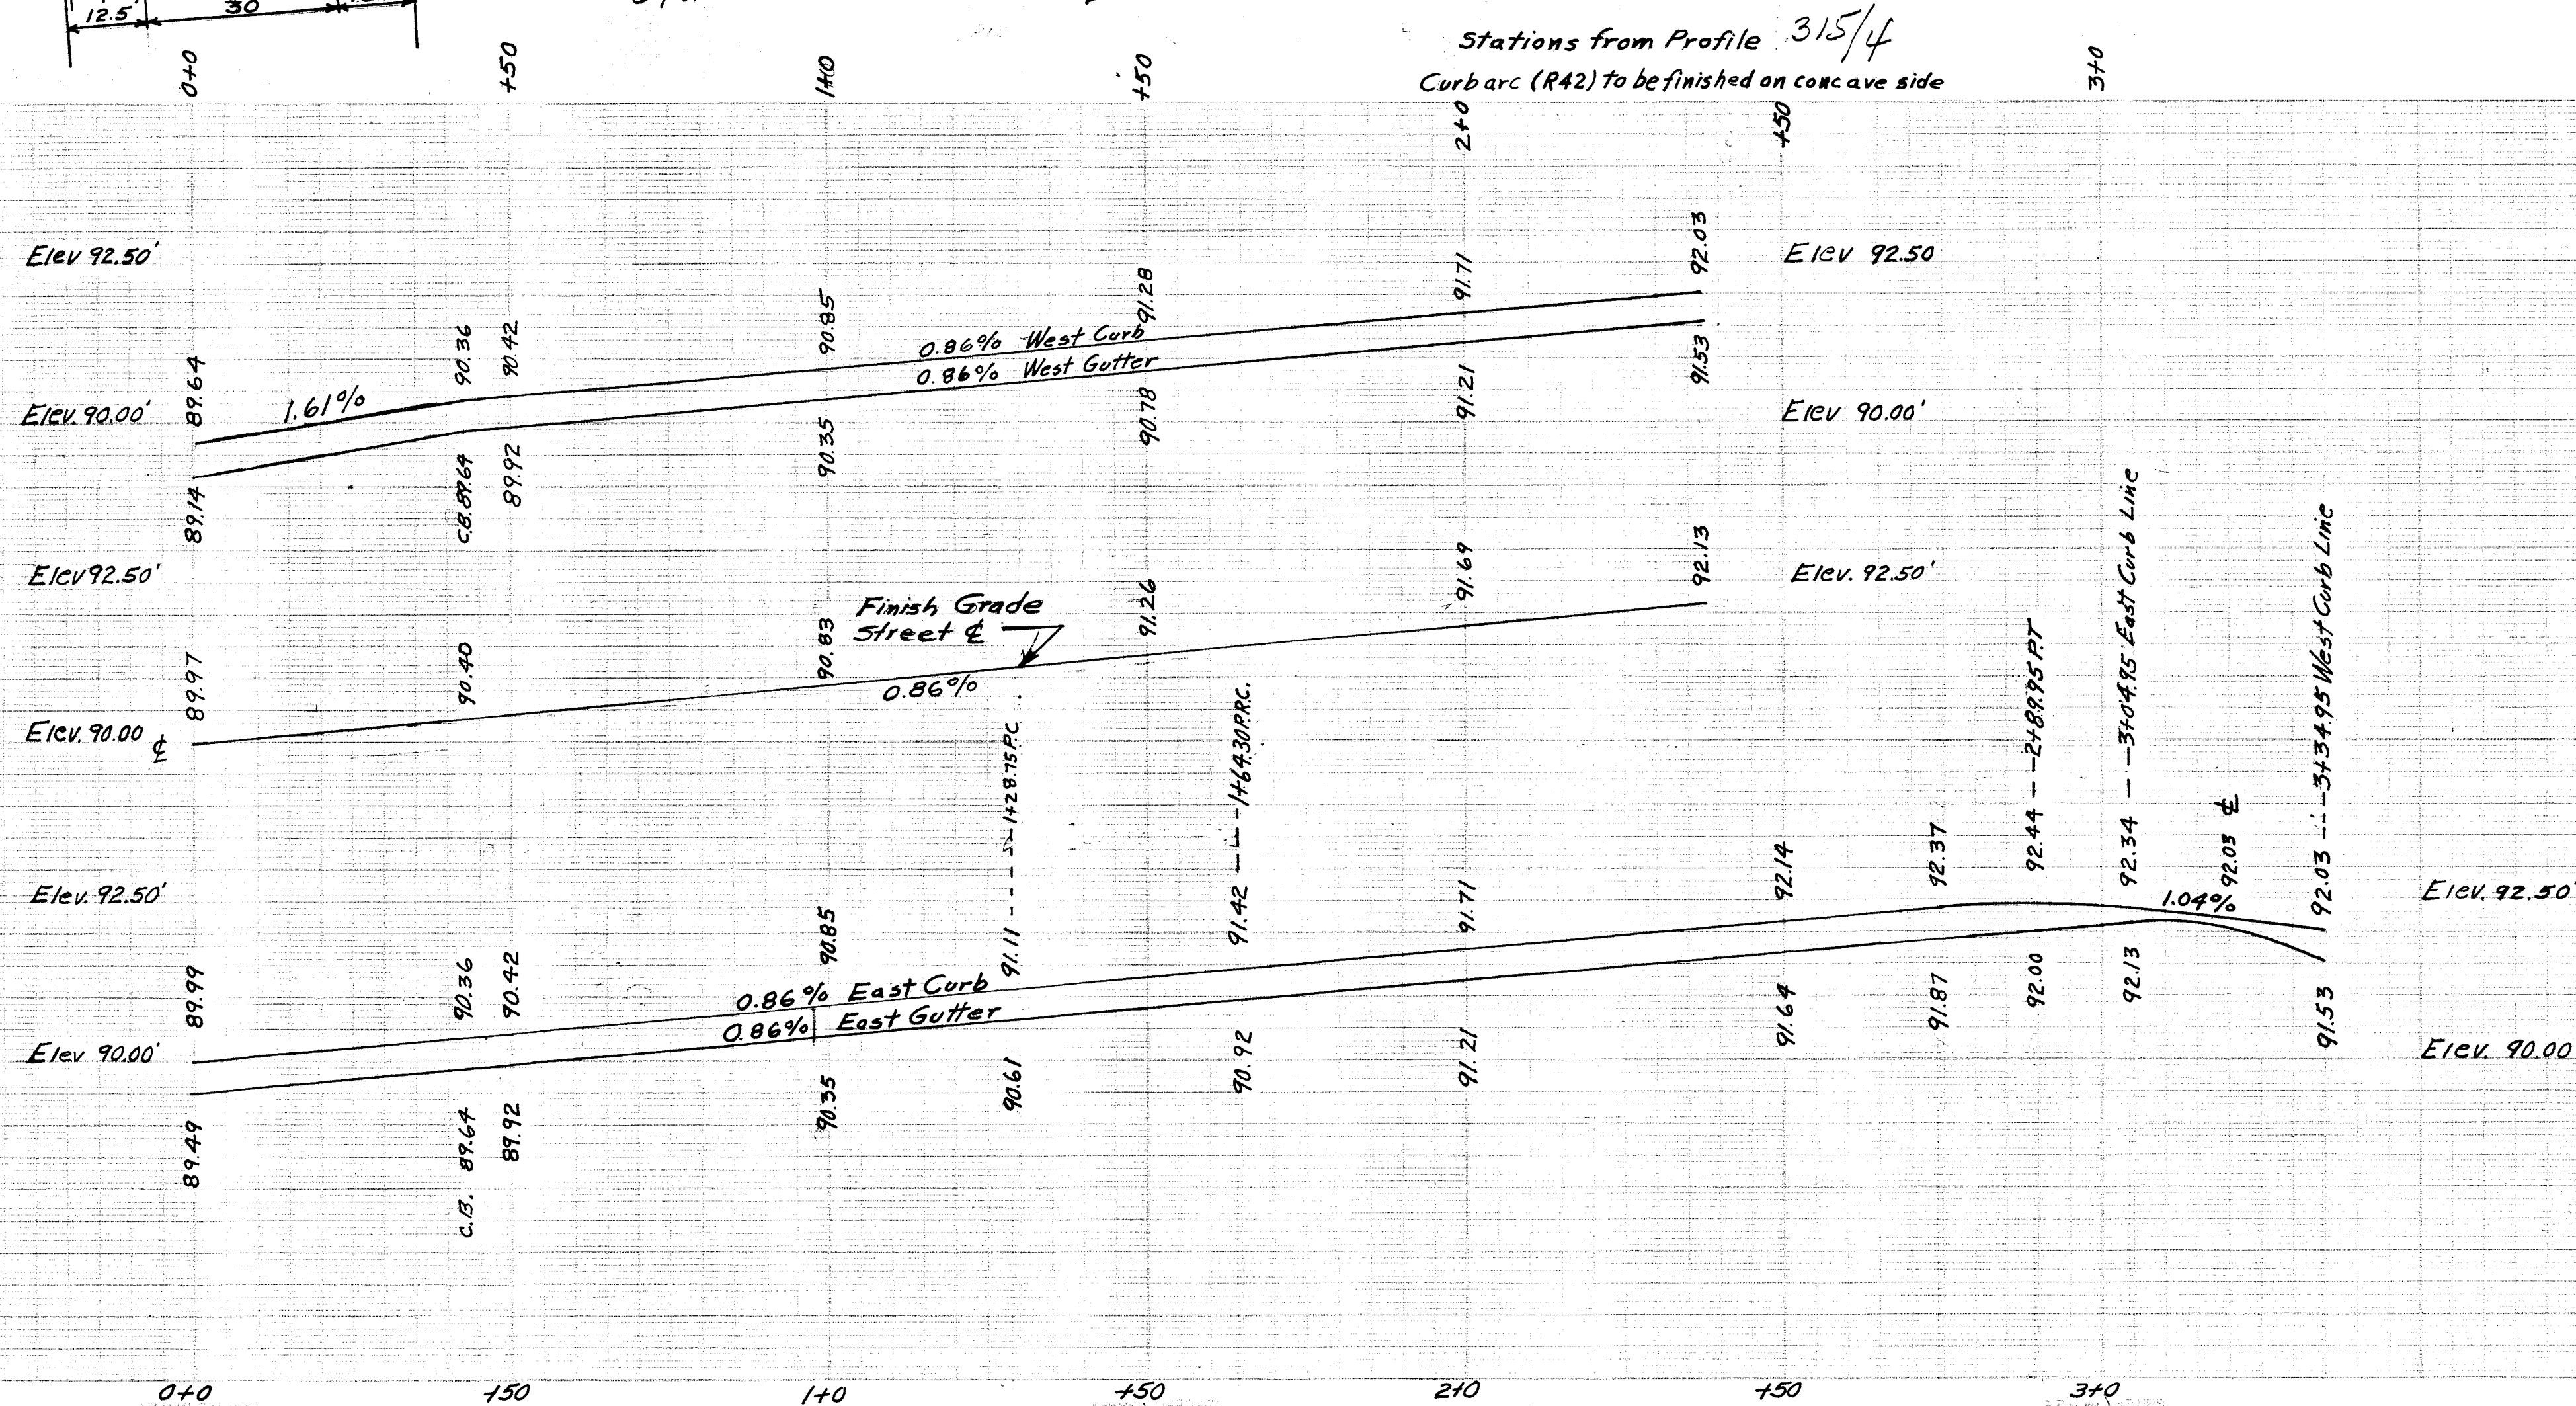


BARBOUR-CHARLOTTE TRACT

"C" STREET CUL-DE-SAC

BARBOUR-CHARLOTTE TRACT "C" STREET CUL-DE-SAC

BARBOUR-CHARLOTTE TRACT "C" STREET CUL-DE-SAC

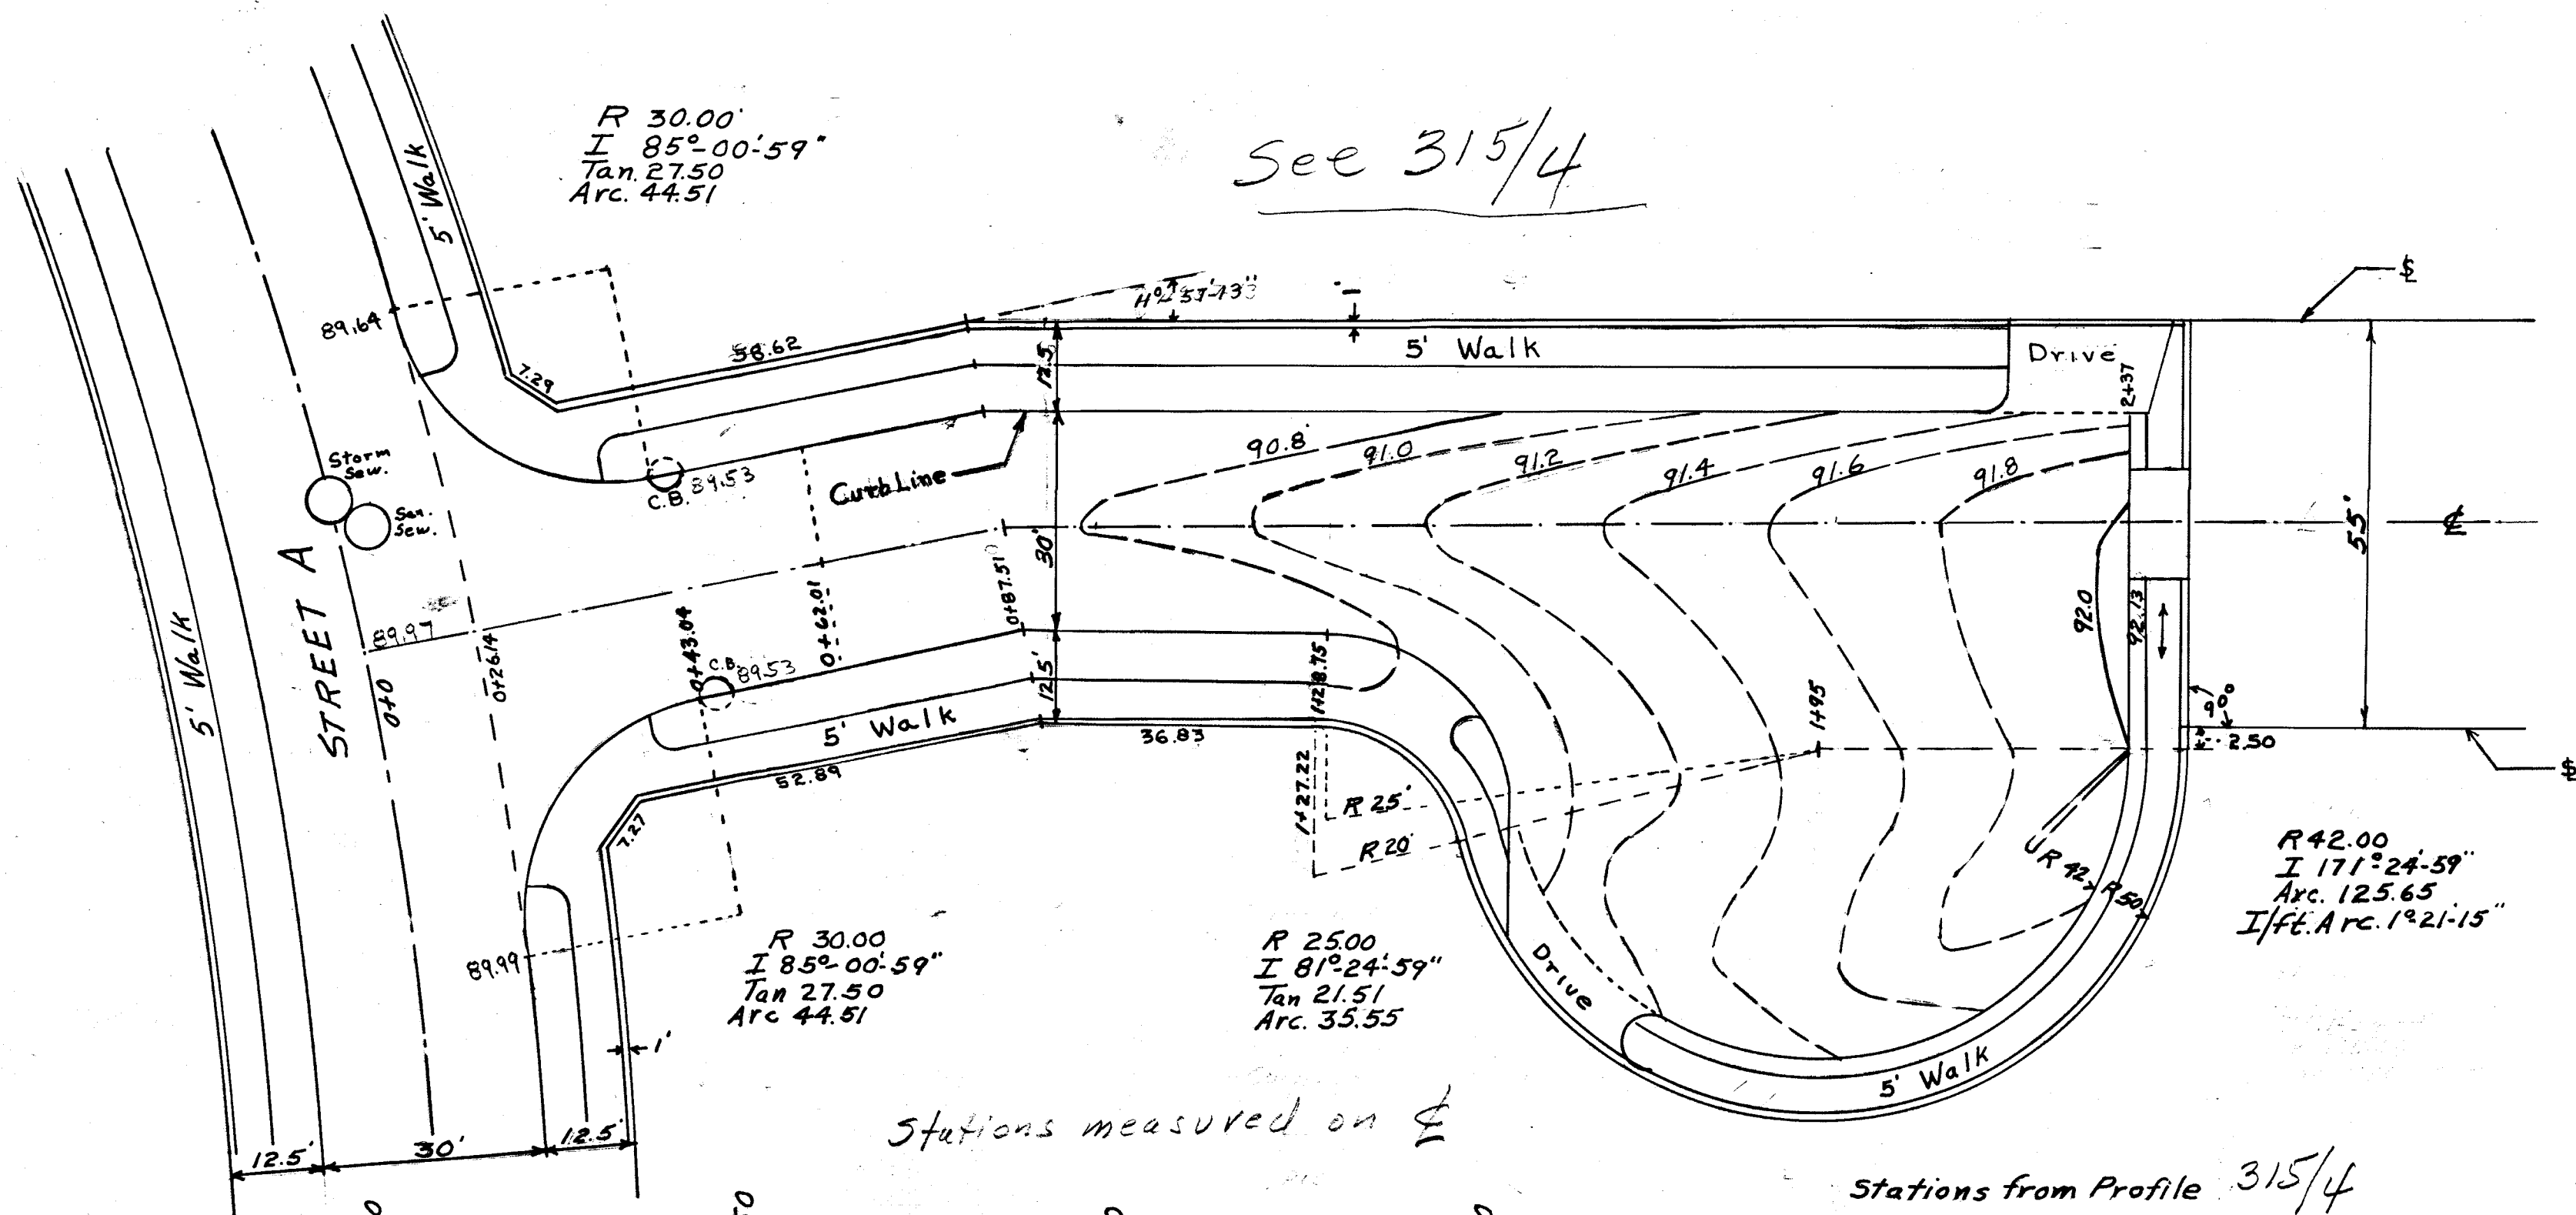

CITY OF HARTFORD, CONNECTICUT DEPARTMENT OF PUBLIC WORKS BUREAU OF ENGINEERING SERVICES		
PLAN AND PROFILE OF "C" STREET		
SUBMITTED	RECOMMENDED	APPROVED
DIVISION ENGINEER	CHIEF OF ENG. SERV.	ASST. DIR. OF CITY ENG.
DRAWN <i>PSB</i>	SCALE <i>H 1"=20'</i> <i>V 1"=2'</i>	DAYBOOK NO. <i>010385</i>
CHECKED <i>MMC</i>		DATE <i>MARCH 1973</i>