

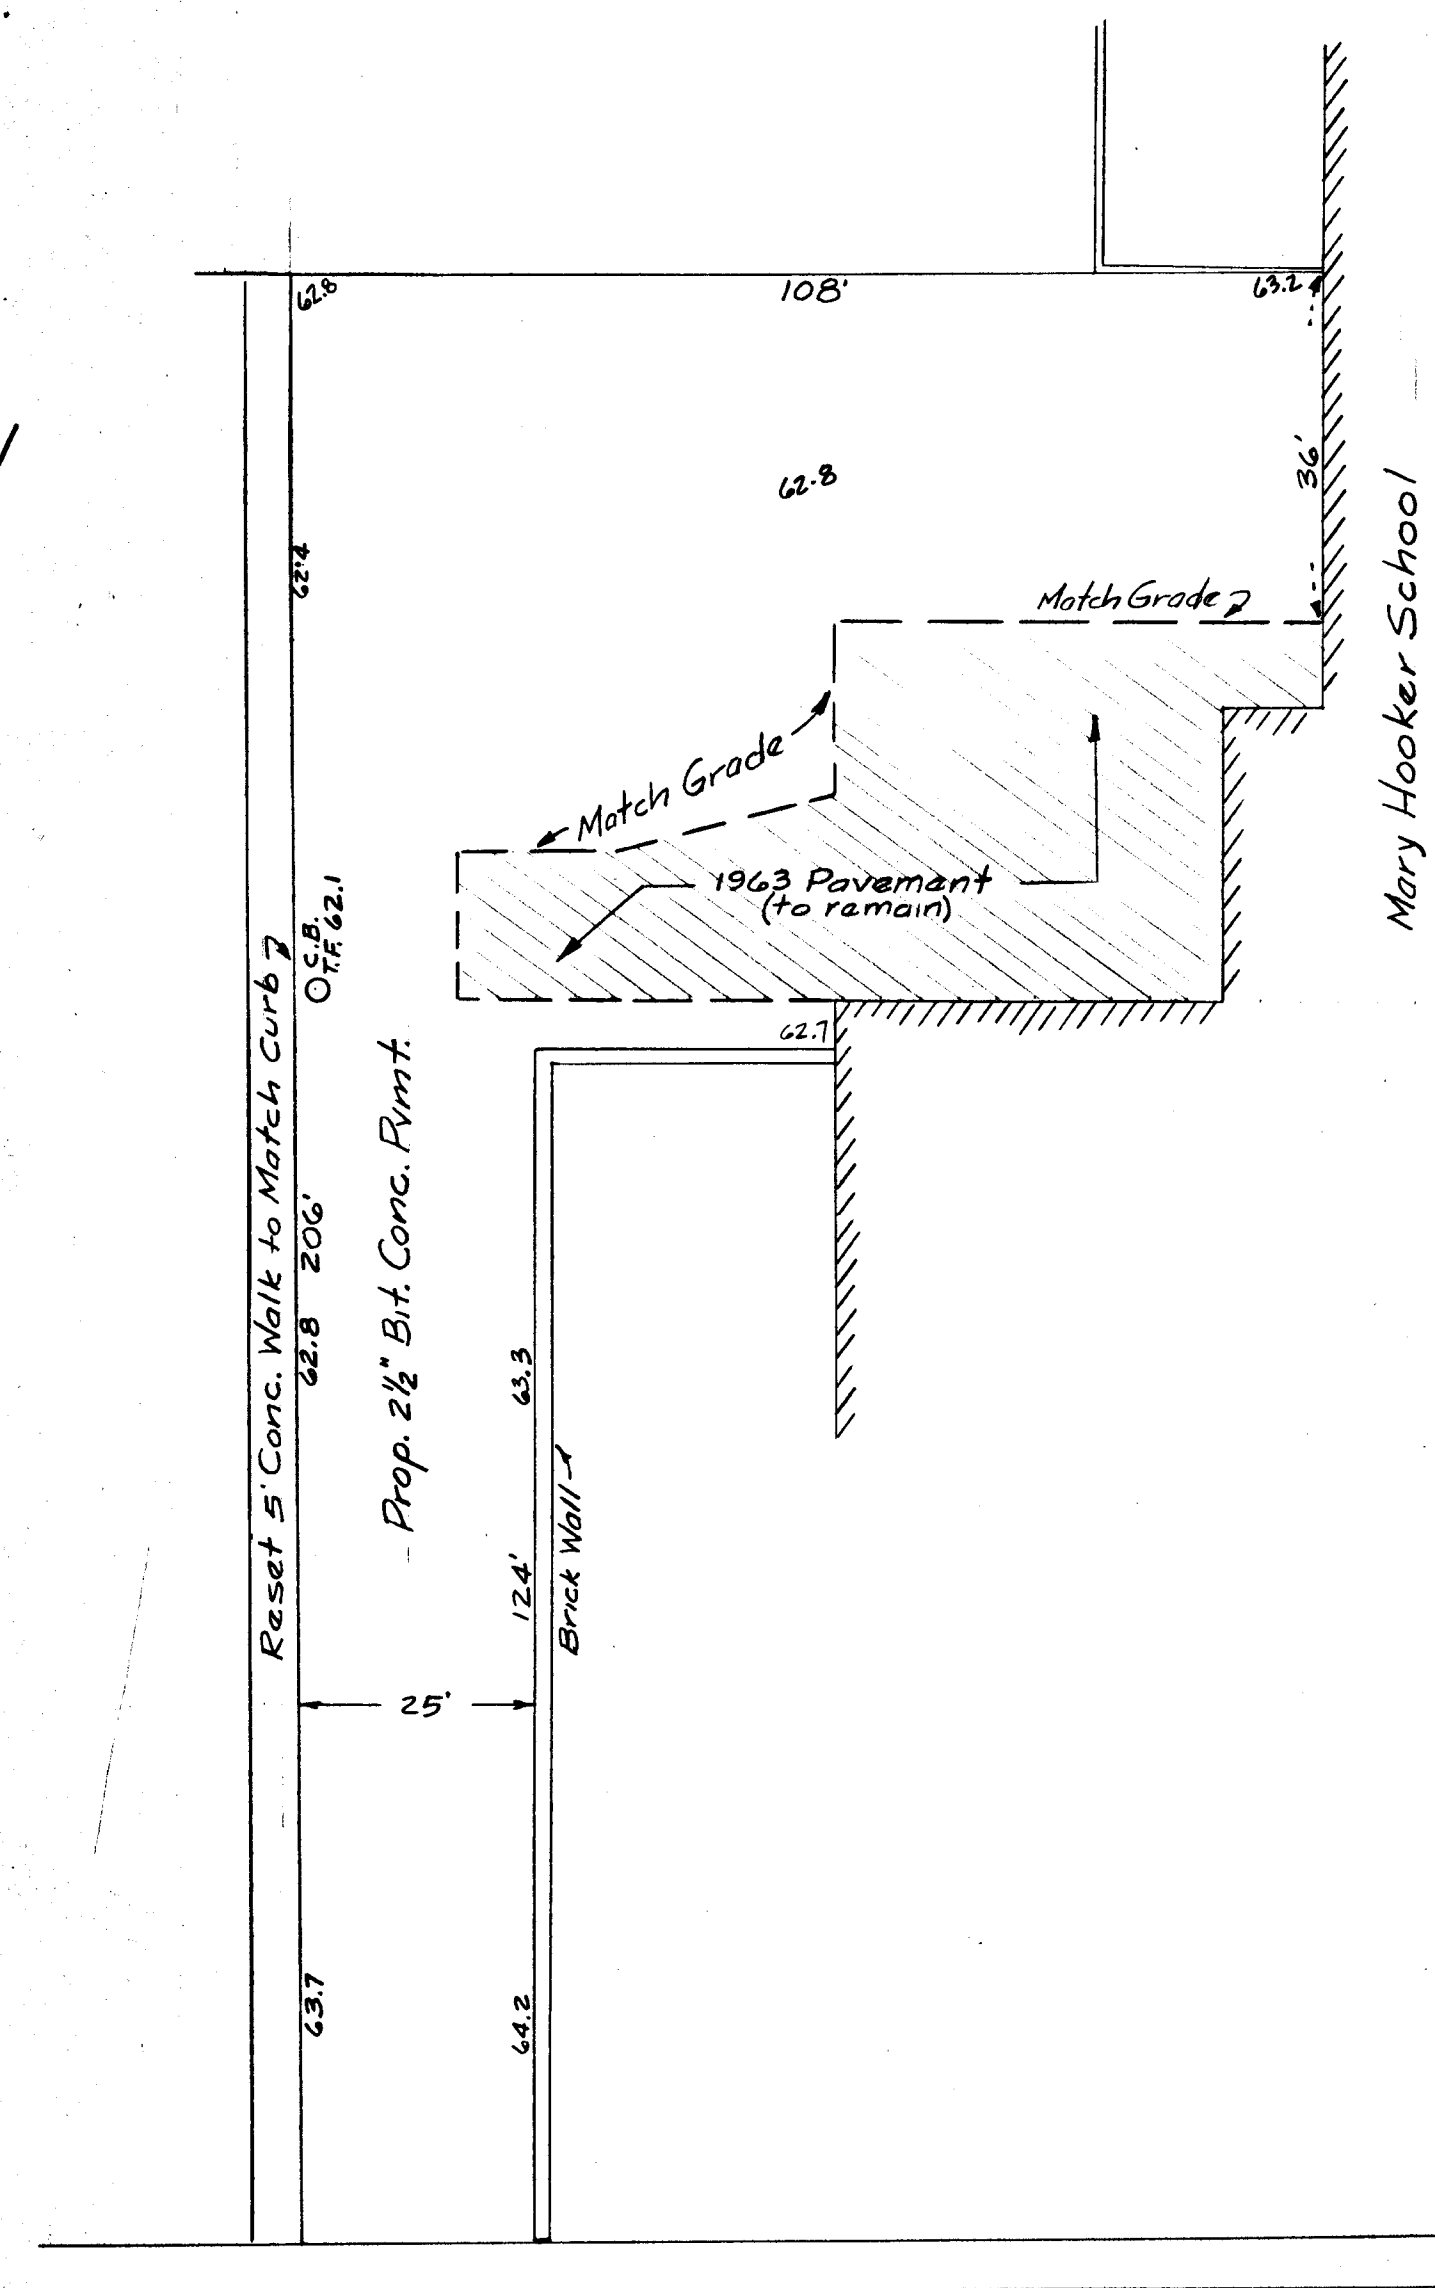


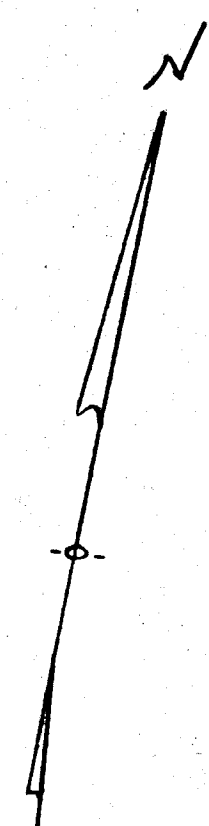

SHERBROOKE AVENUE



PAVING PLAN
SCALE 1"=20'

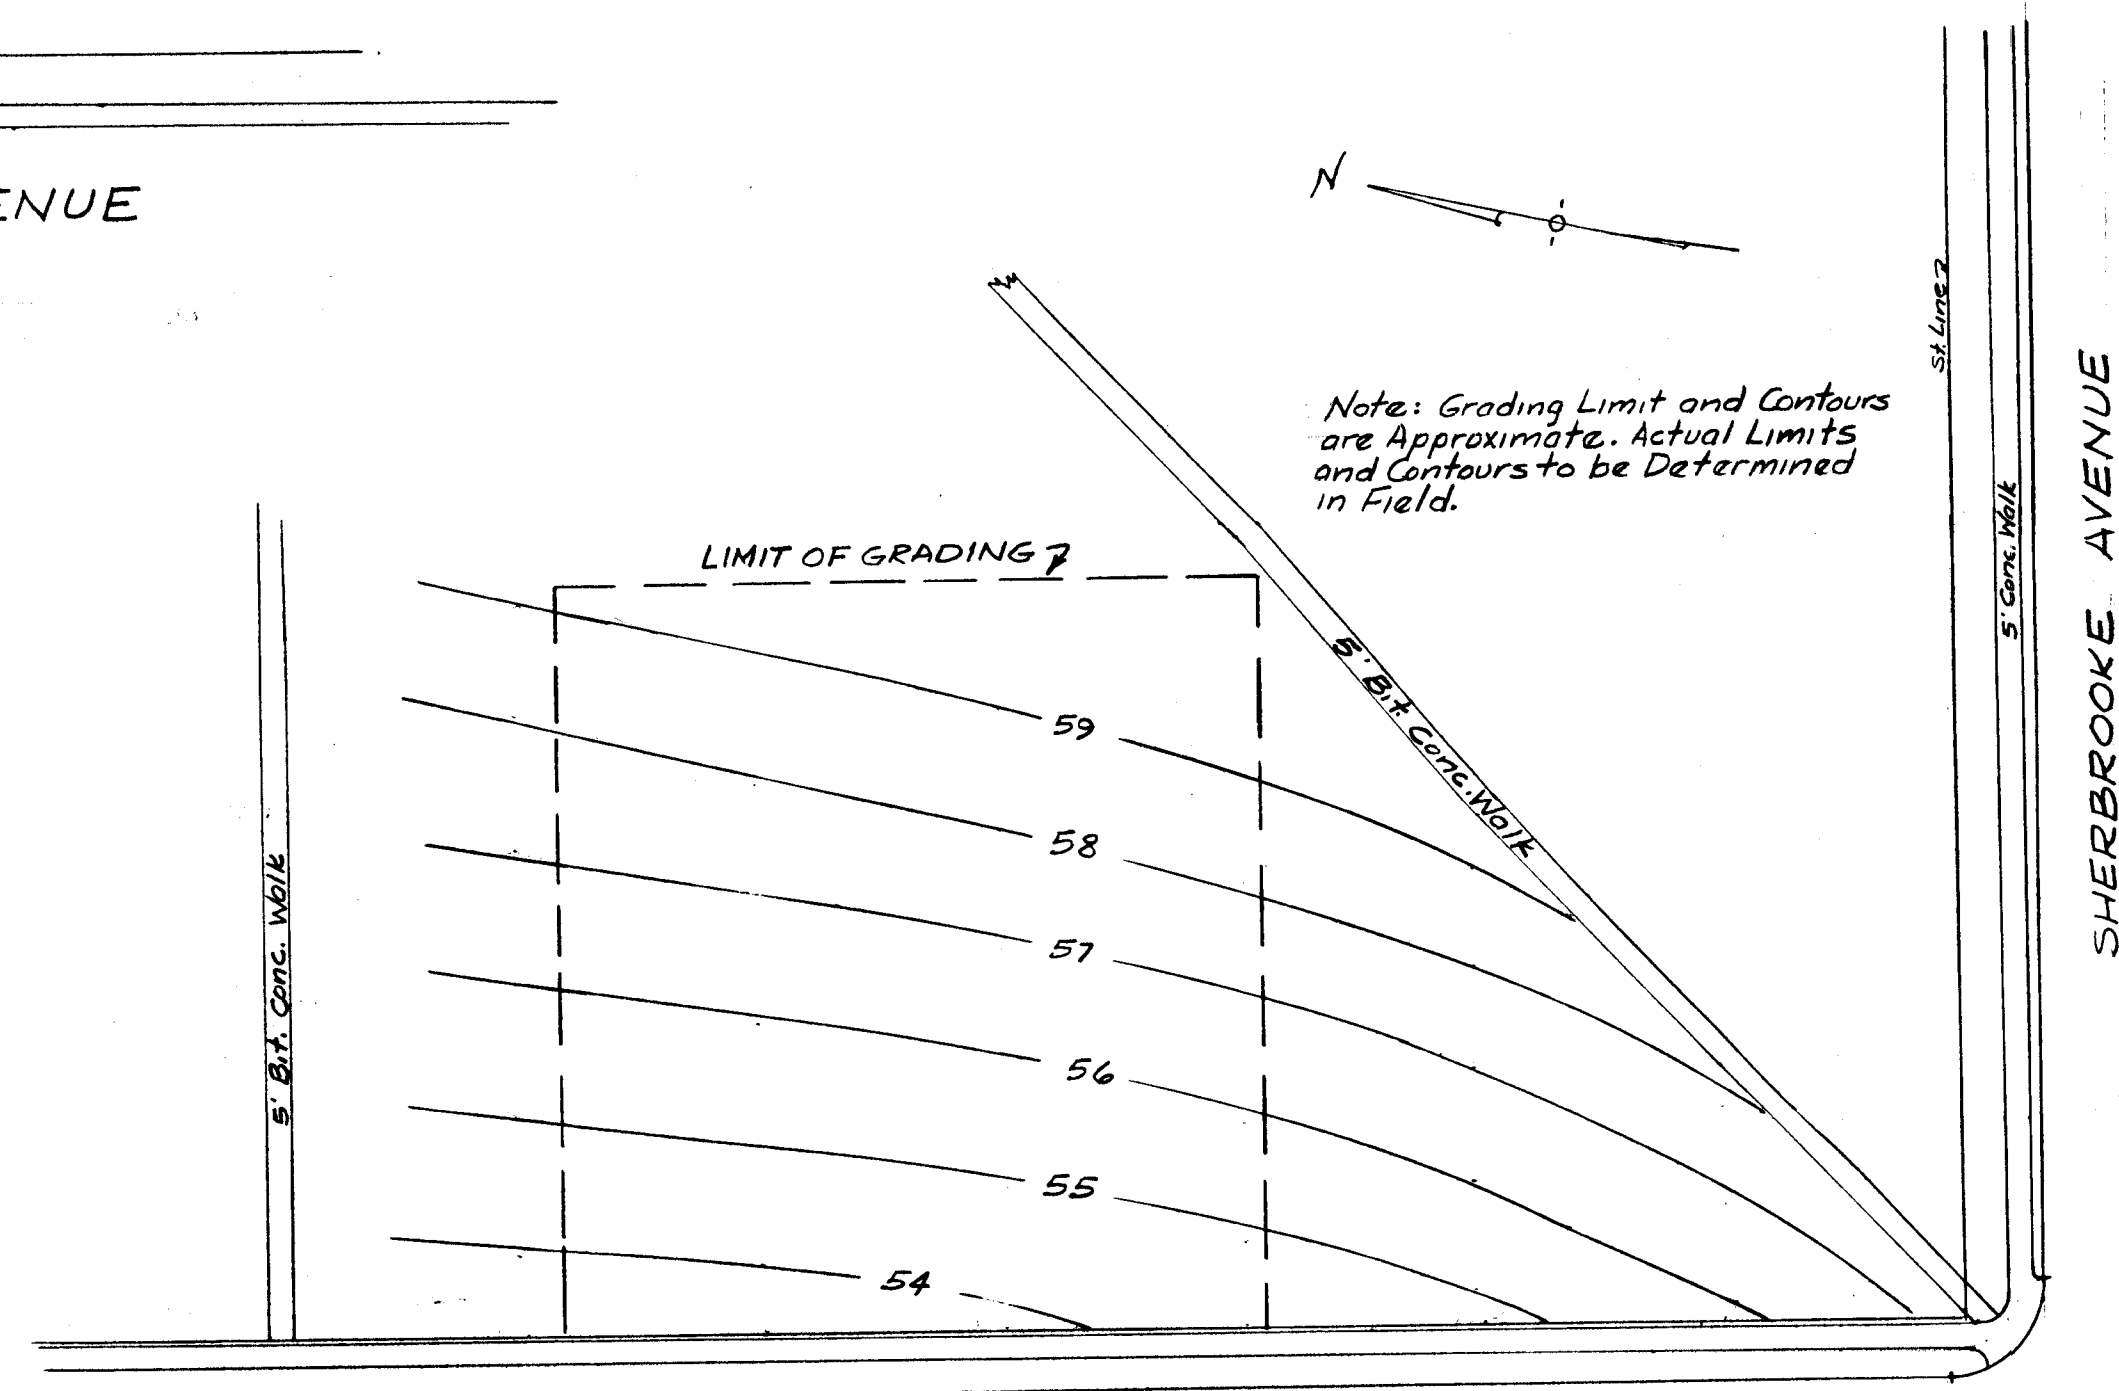

CHANDLER STREET

GRADING PLAN
SCALE 1"=40'

WETHERSFIELD AVENUE

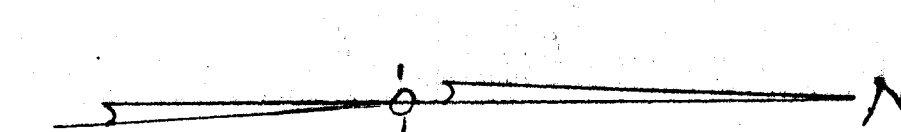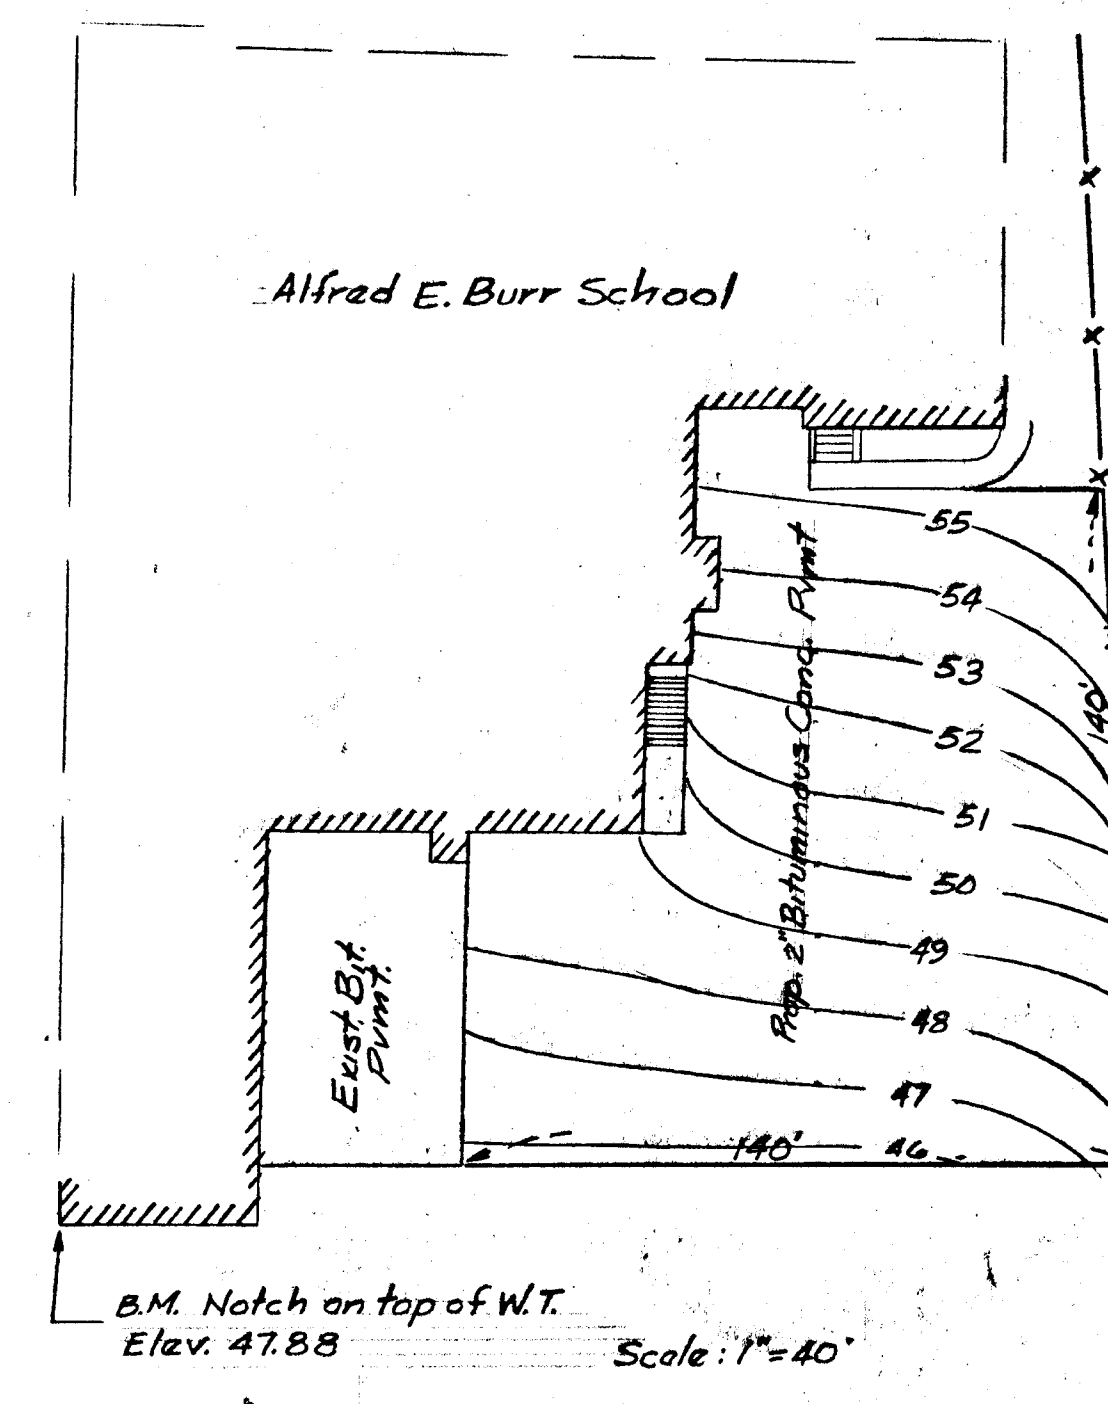

PROPOSED BITUMINOUS CONCRETE PAVEMENT
AT
MARY M. HOOKER SCHOOL
AND
ALFRED E. BURR SCHOOL
CITY OF HARTFORD
DEPT. OF ENGINEERING
SCALE: AS NOTED AUG 1967
DAYBOOK NO. 09998