



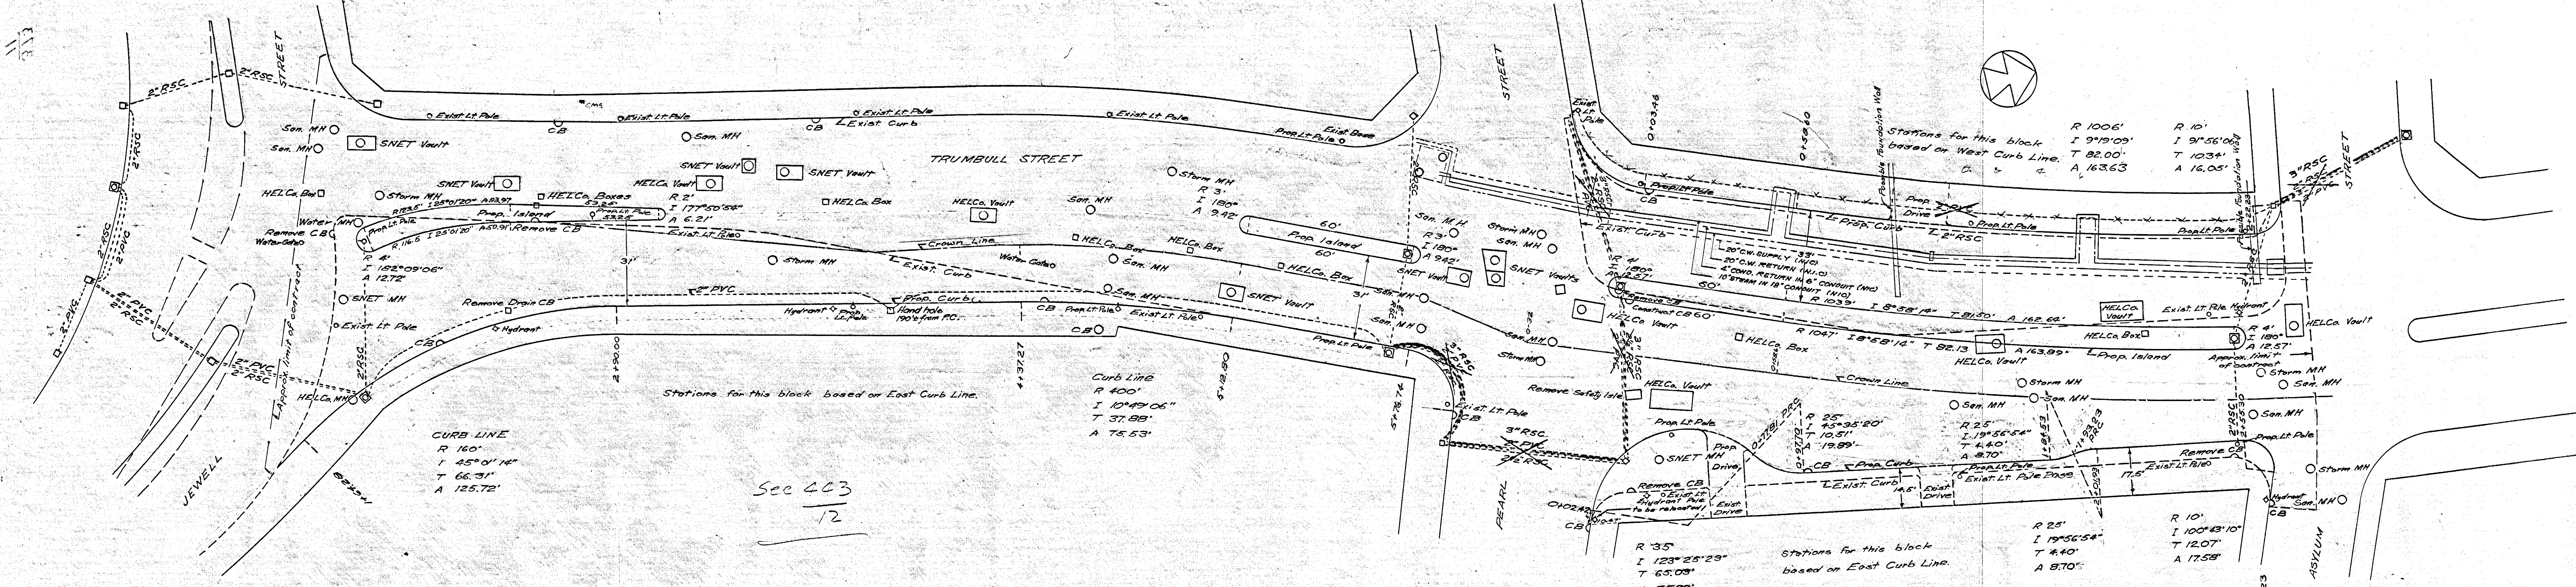


TYPICAL CROSS SECTION OF PROPOSED ISLANDS

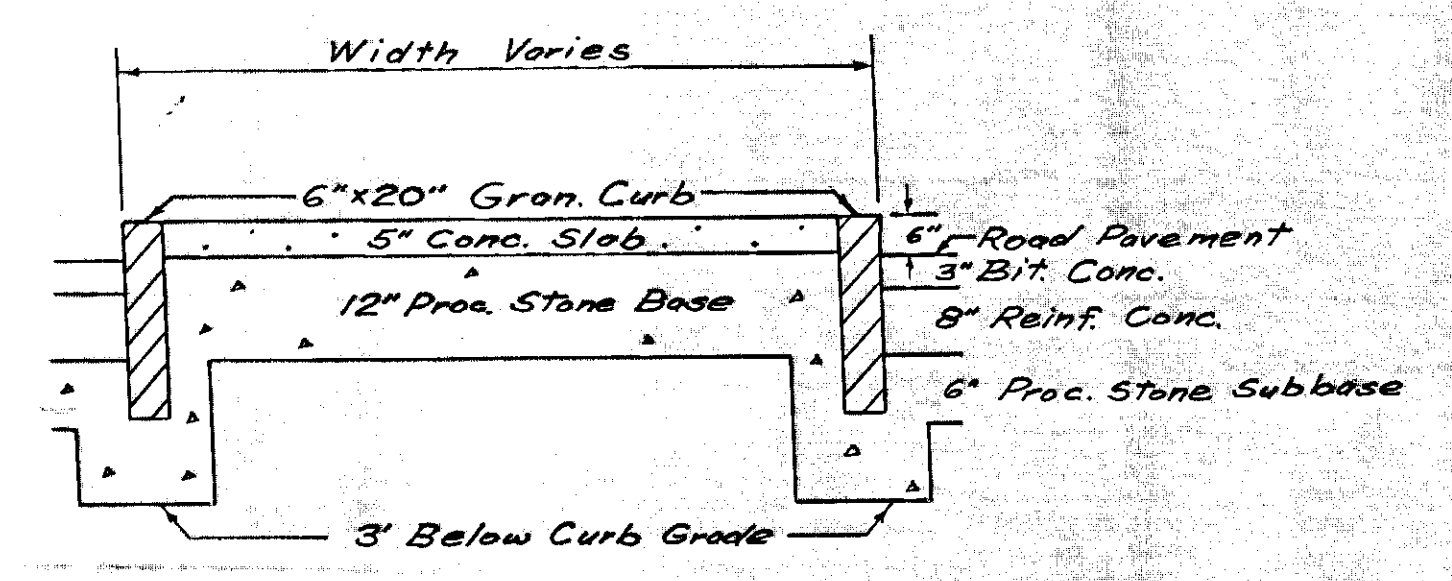

LEGEND

- ☒ Traffic Signal Pole by others
- ☐ Walk Light Pole by others

NOTE: Center Grades 6" Below Curb Grades
Curb Grades At CB's 8" Below Curb Grades

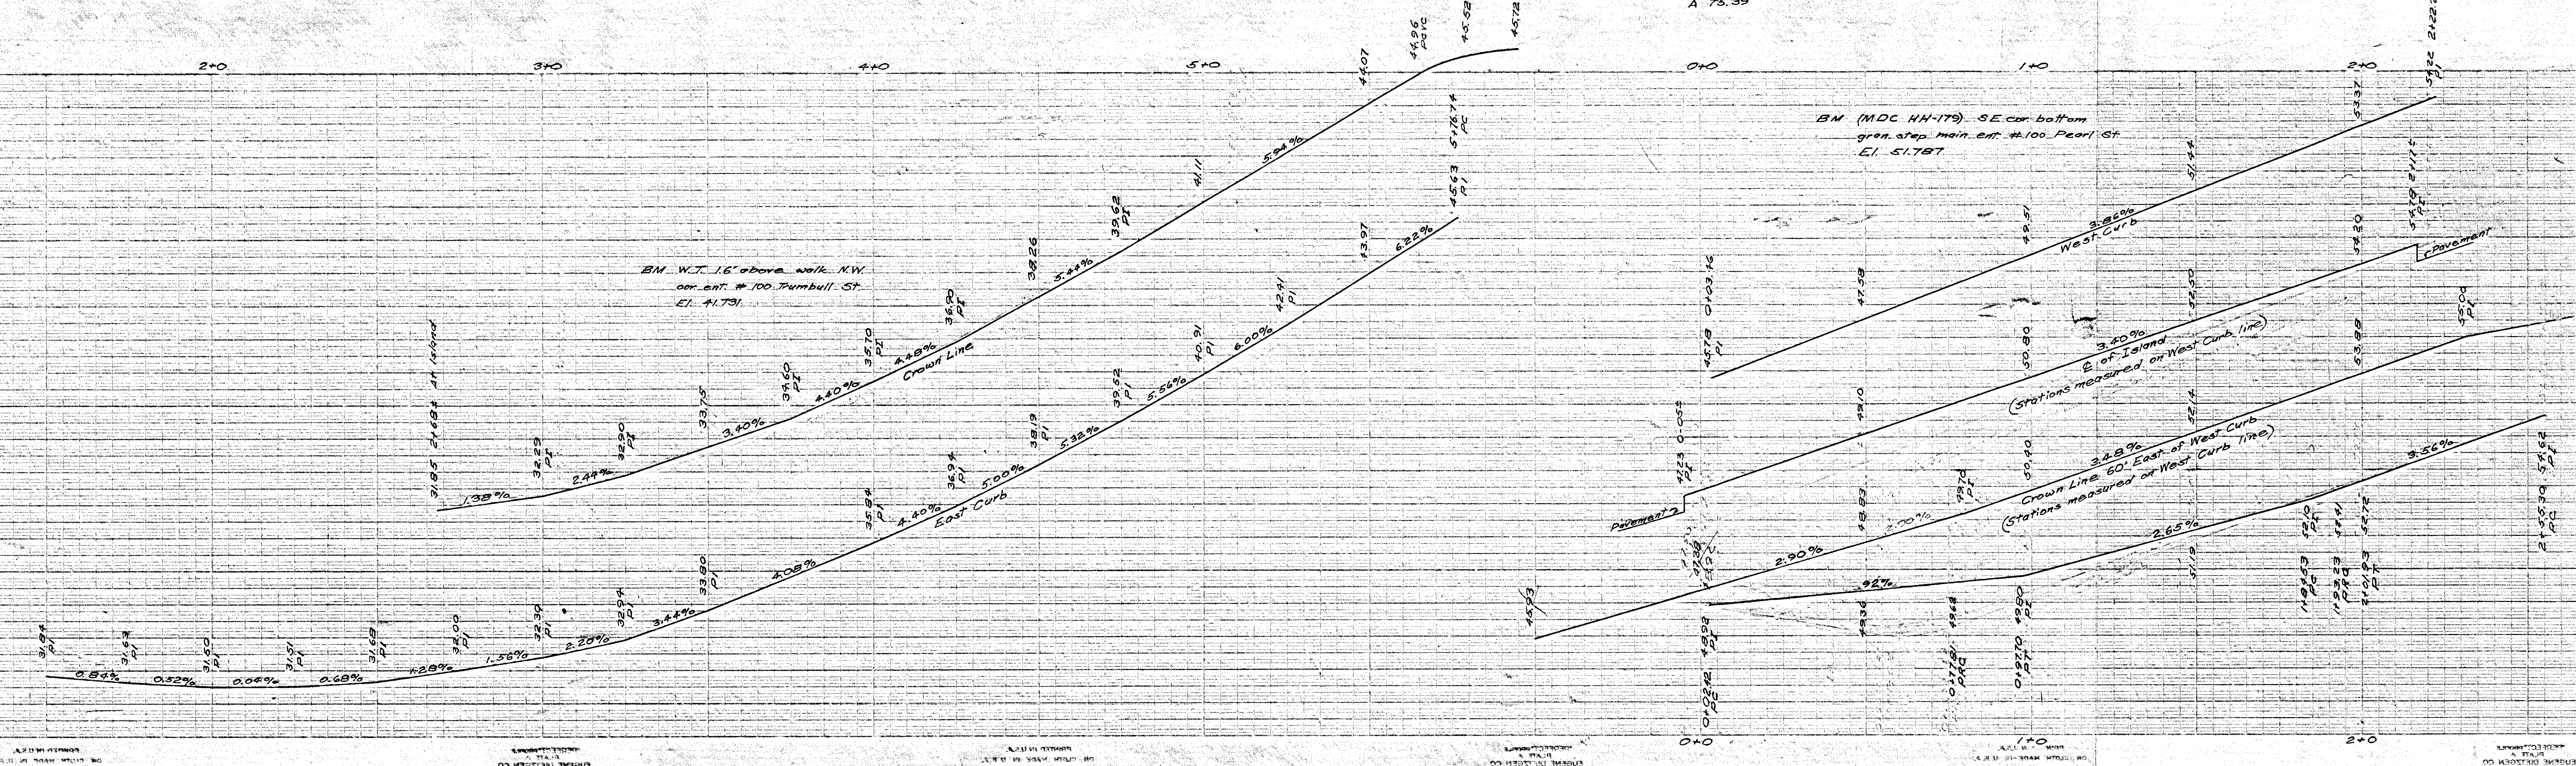

CITY OF HARTFORD, CONNECTICUT DEPARTMENT OF PUBLIC WORKS BUREAU OF ENGINEERING SERVICES		
PLAN AND PROFILE OF TRUMBULL STREET (JEWELL ST. TO ASYLUM ST.)		
SUBMITTED M. A. Clark DIVISION ENGINEER	RECOMMENDED James E. Long DIVISION ENGINEER	APPROVED George J. Rapp DIVISION ENGINEER
DRAWN A.F.	SCALE H 1"=20' V 1"=2'	DATE JUNE 1973

REVISED SEPT. 1973
REVISED MARCH 1974