



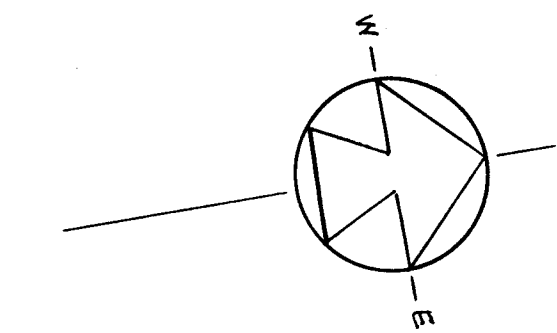

BARBOUR-CHARLOTTE REDEVELOPMENT PROJECT

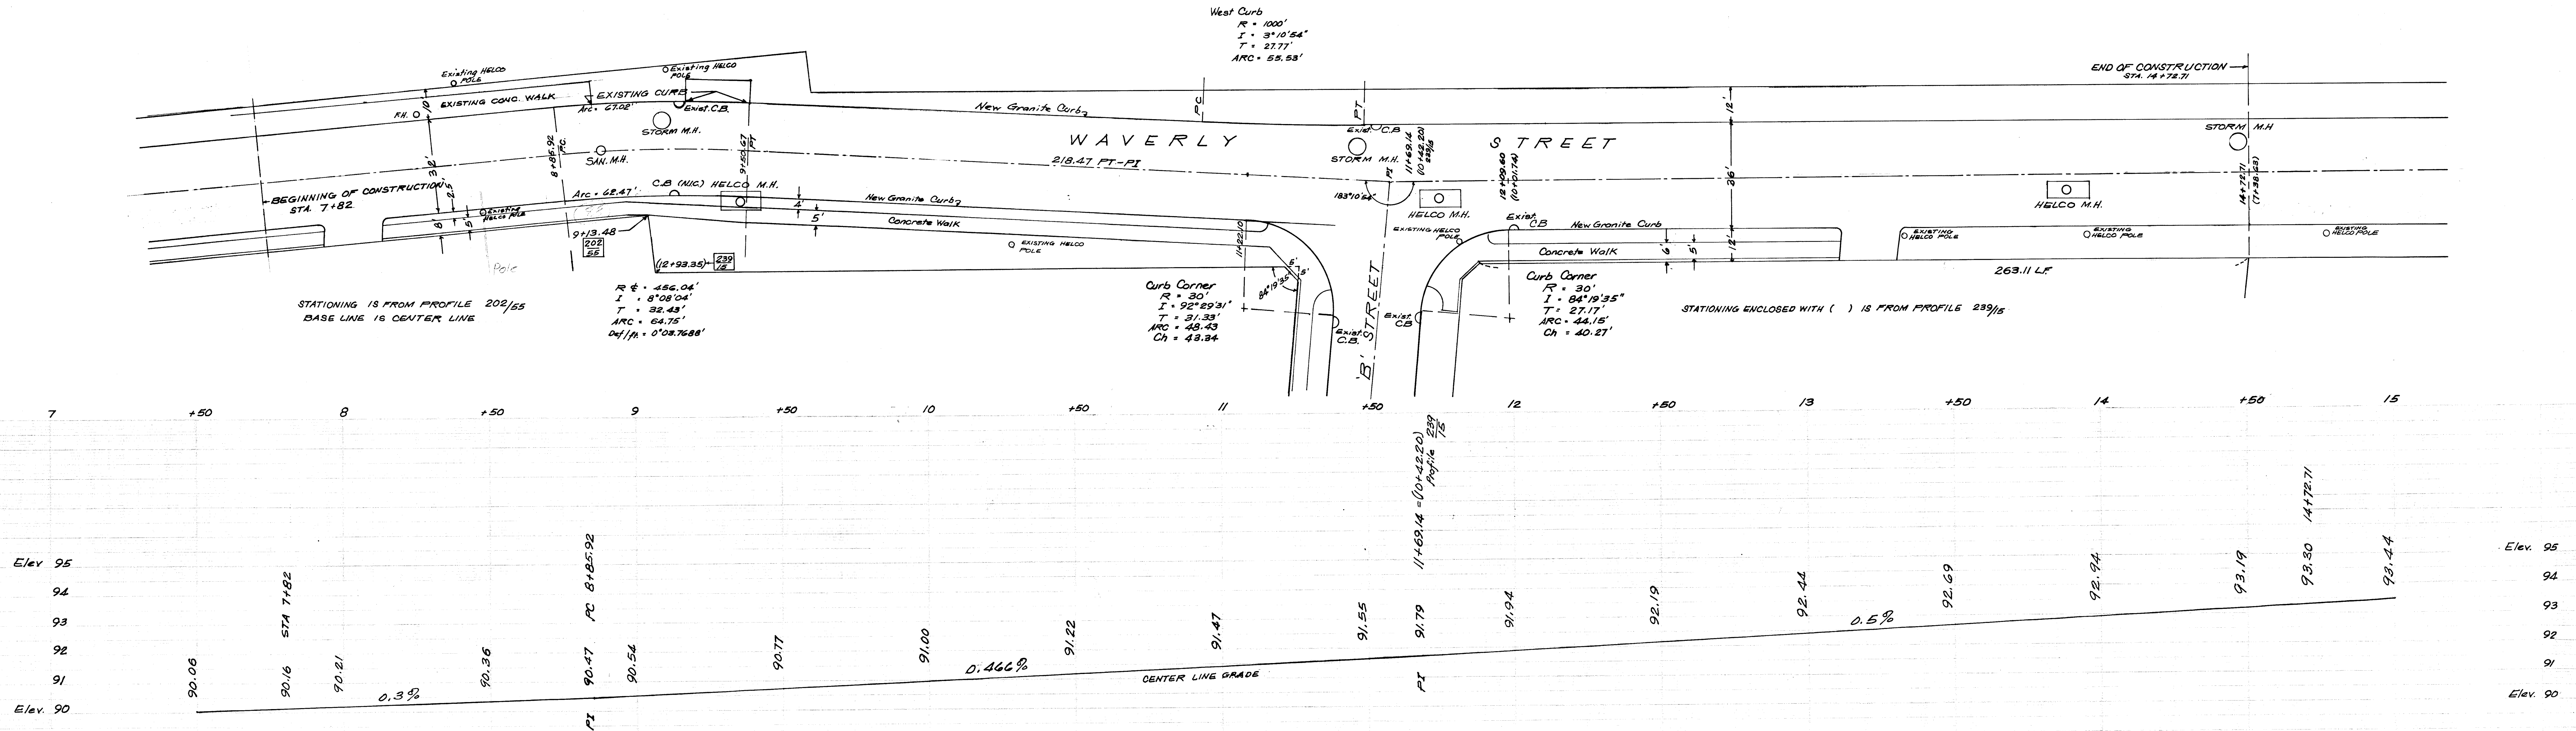

CITY OF HARTFORD, CONNECTICUT DEPARTMENT OF PUBLIC WORKS BUREAU OF ENGINEERING SERVICES		
BARBOUR-CHARLOTTE PROJECT PLAN and PROFILE WAVERLY STREET (STA. 7+50 TO STA. 15+00)		
SUBMITTED H. W. Clark DIVISION ENGINEER	RECOMMENDED R. E. Ding CHIEF OF ENG. SERV.	APPROVED George E. Noyes ASST. DIR. & CITY ENG.
DRAWN GBC	SCALE: 1" = 20' 1" = 2'	DAYBOOK No. 010403
CHECKED MMC	DATE	JULY 1973