
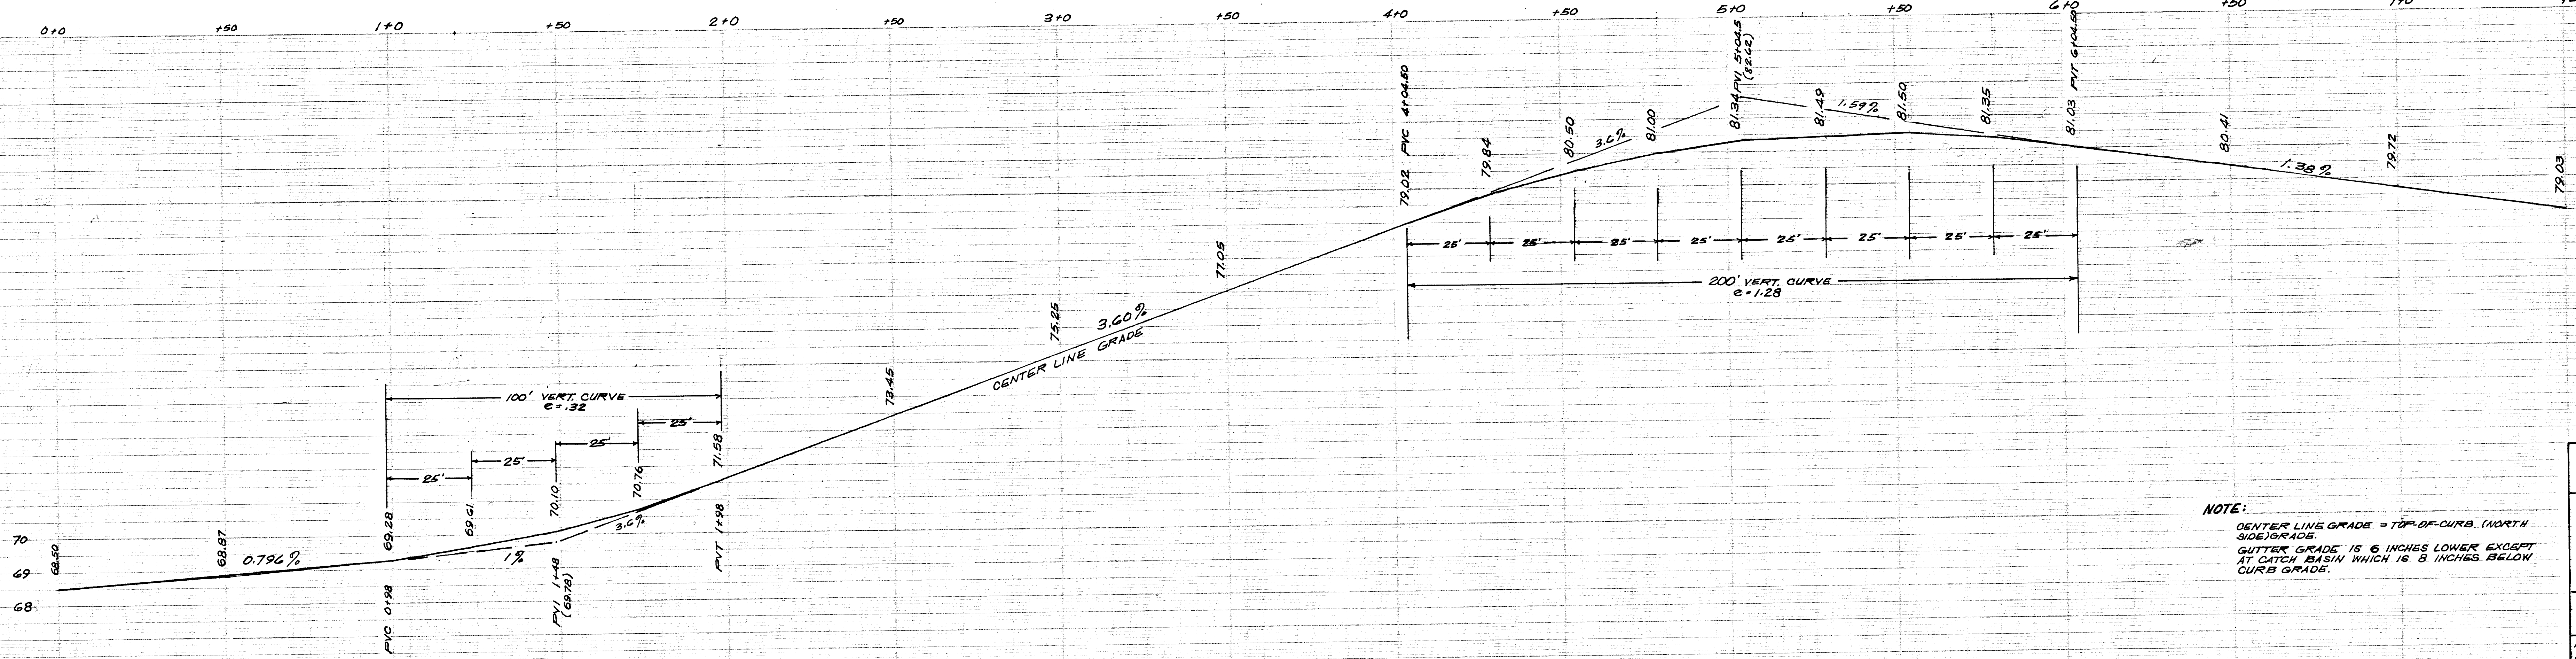


312

312

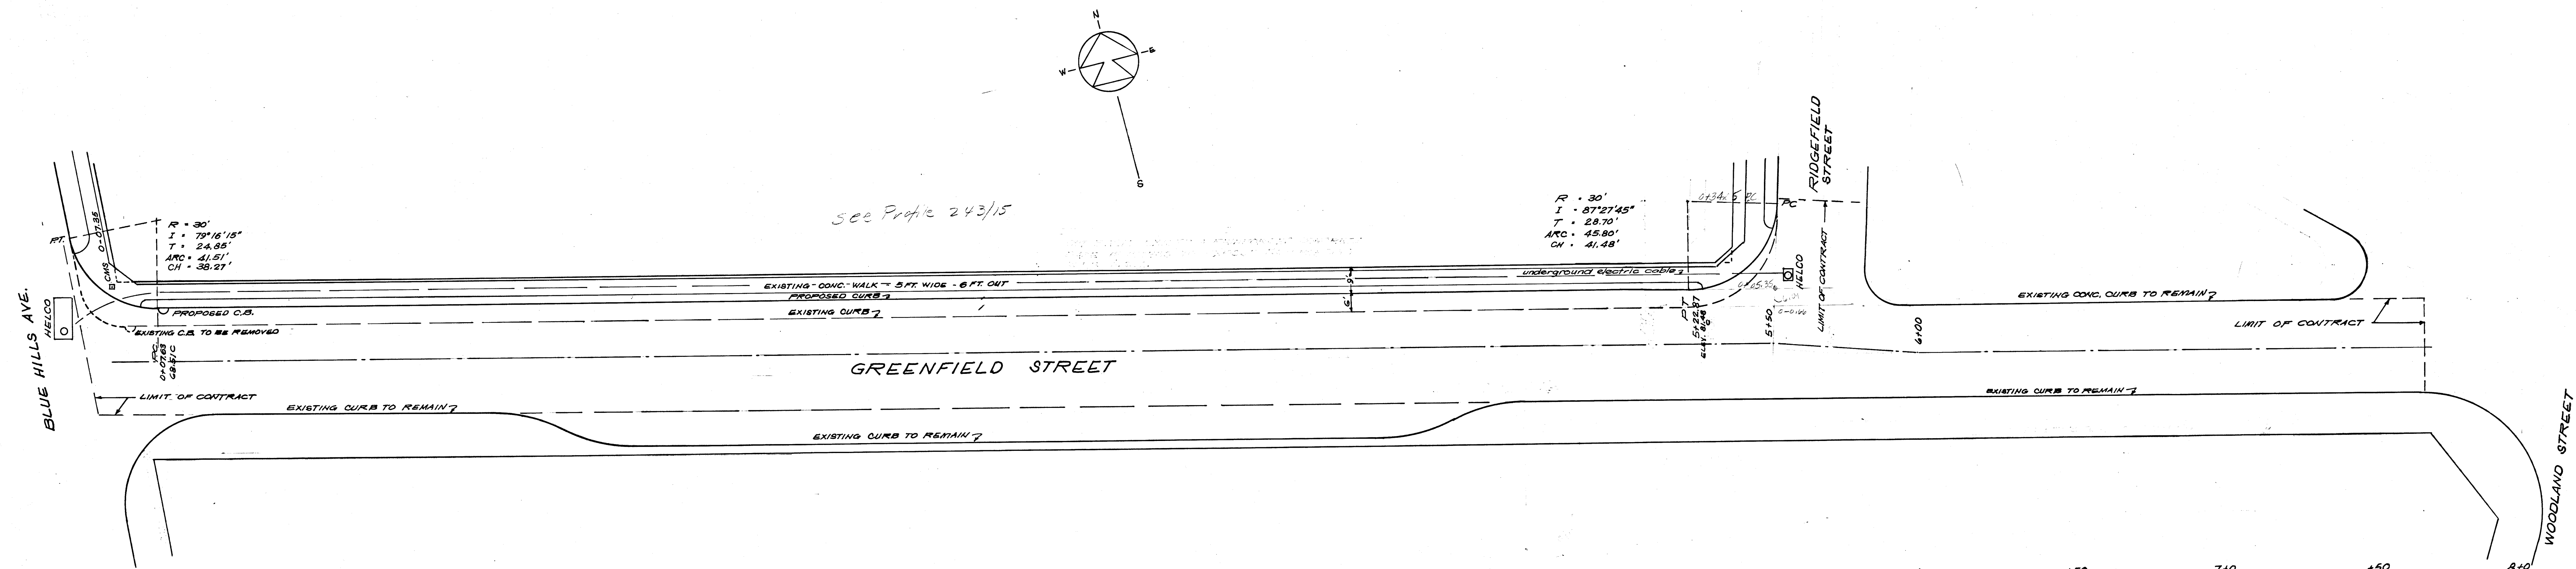

NOTE:  
CENTER LINE GRADE = TOP OF CURB (NORTH SIDE) GRADE.  
GUTTER GRADE IS 6 INCHES LOWER EXCEPT AT CATCH BASIN WHICH IS 8 INCHES BELOW CURB GRADE.

|                                                                                               |                                                      |                                                      |
|-----------------------------------------------------------------------------------------------|------------------------------------------------------|------------------------------------------------------|
| CITY OF HARTFORD, CONNECTICUT<br>DEPARTMENT OF PUBLIC WORKS<br>BUREAU OF ENGINEERING SERVICES |                                                      |                                                      |
| PLAN AND PROFILE<br>OF<br>GREENFIELD STREET<br>(FROM BLUE HILLS AVE. TO WOODLAND ST.)         |                                                      |                                                      |
| SUBMITTED<br>H. M. O'Connell<br>DIVISION ENGINEER                                             | RECOMMENDED<br>James E. Dwyer<br>CHIEF OF ENG. SERV. | APPROVED<br>James E. Dwyer<br>ASST. DIR. & CITY ENG. |
| PREPARED: GBC<br>CHECKED: MMC                                                                 | SCALE<br>H 1" = 20'<br>V 1" = 2'                     | DAYBOOK NO. 010408<br>DATE: AUGUST, 1973             |

312

312