
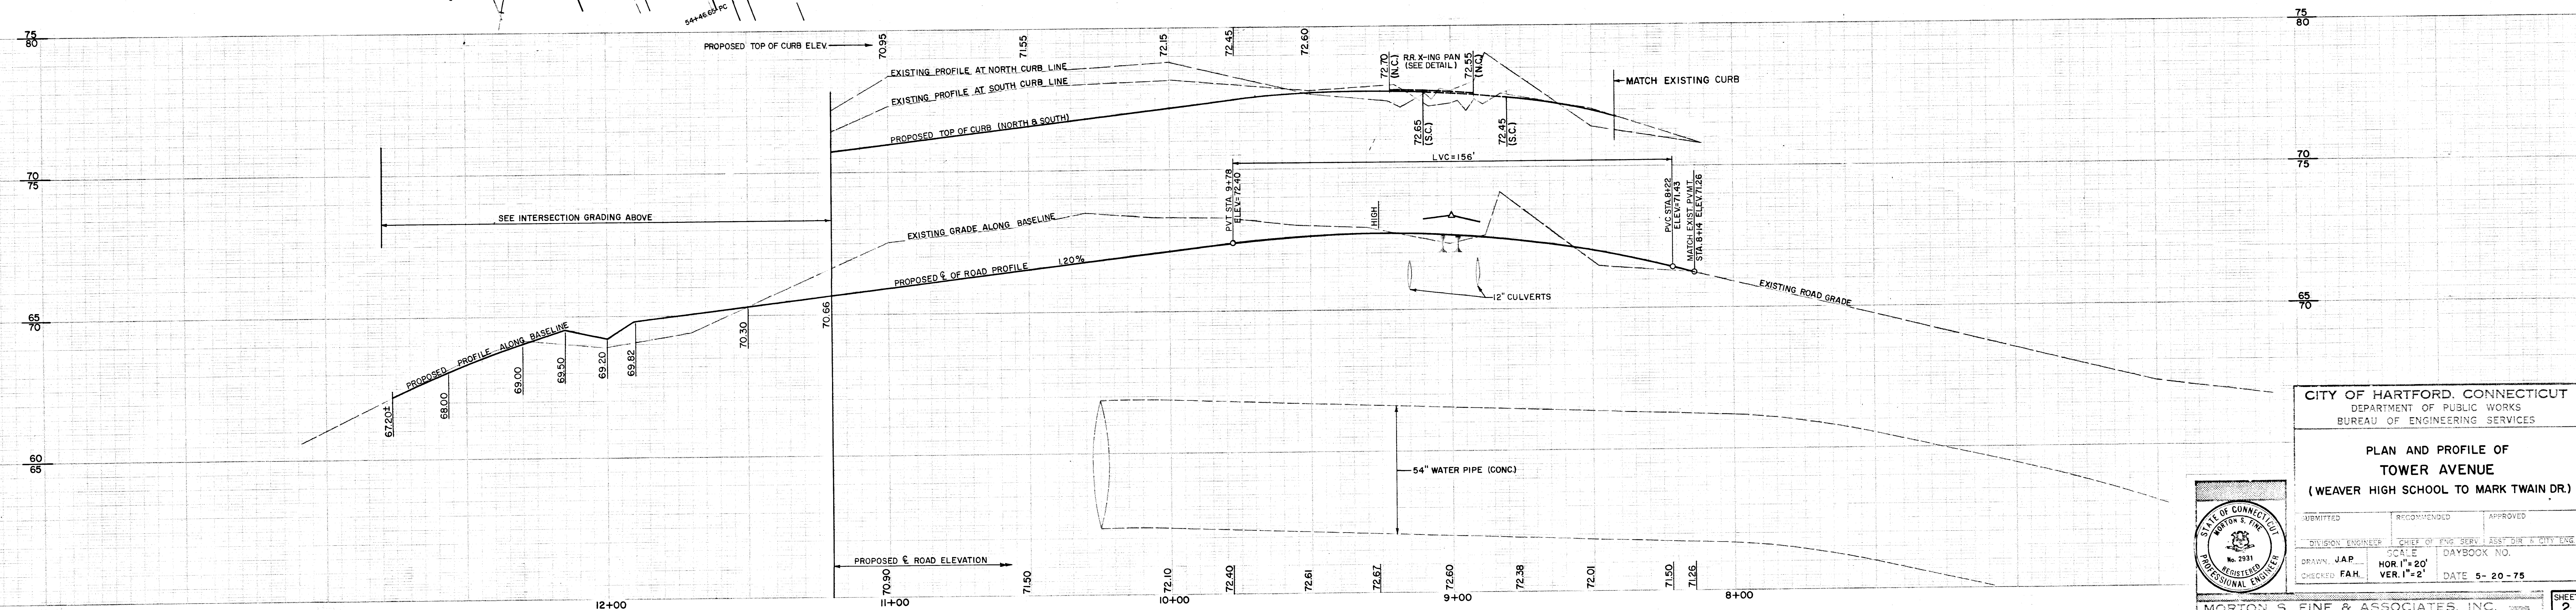


CURVE DATA					
CURVE	RADIUS	DELTA	TANGENT	ARC	CHORD
C-1	40.00	89°42'-25"	39.80	62.63	56.42
C-2	75.00	35°22'-47"	24.24	46.93	46.19
C-3	98.00	21° 33'-55"	18.66	36.89	36.67
C-4	240.00	21° 33'-55"	45.71	90.33	89.80
C-5	262.00	11°-56'-20"	27.40	54.59	54.50
C-6	6.25	169°44'-52"	69.67	18.52	12.45
C-7	2.00	167°54'-19"	9.33	5.44	3.91
C-8	5.00	204°-11'-22"	23.33	17.82	9.78
C-9	7.50	116°45'-32"	12.18	15.28	12.77
C-10	5.00	96°37'-18"	5.61	8.43	7.47
C-11	3.00	147°02'-11"	10.14	7.70	5.75
C-12	3.50	166°48'-51"	10.28	10.19	6.95
C-13	41.69	88°40'-52"	40.74	64.53	58.28
C-14	982.68	07°07'-52"	61.23	122.31	122.23
C-15	1082.68	13°03'-27"	123.91	246.74	246.21
C-16	25.67	111°22'-30"	37.62	49.91	42.41

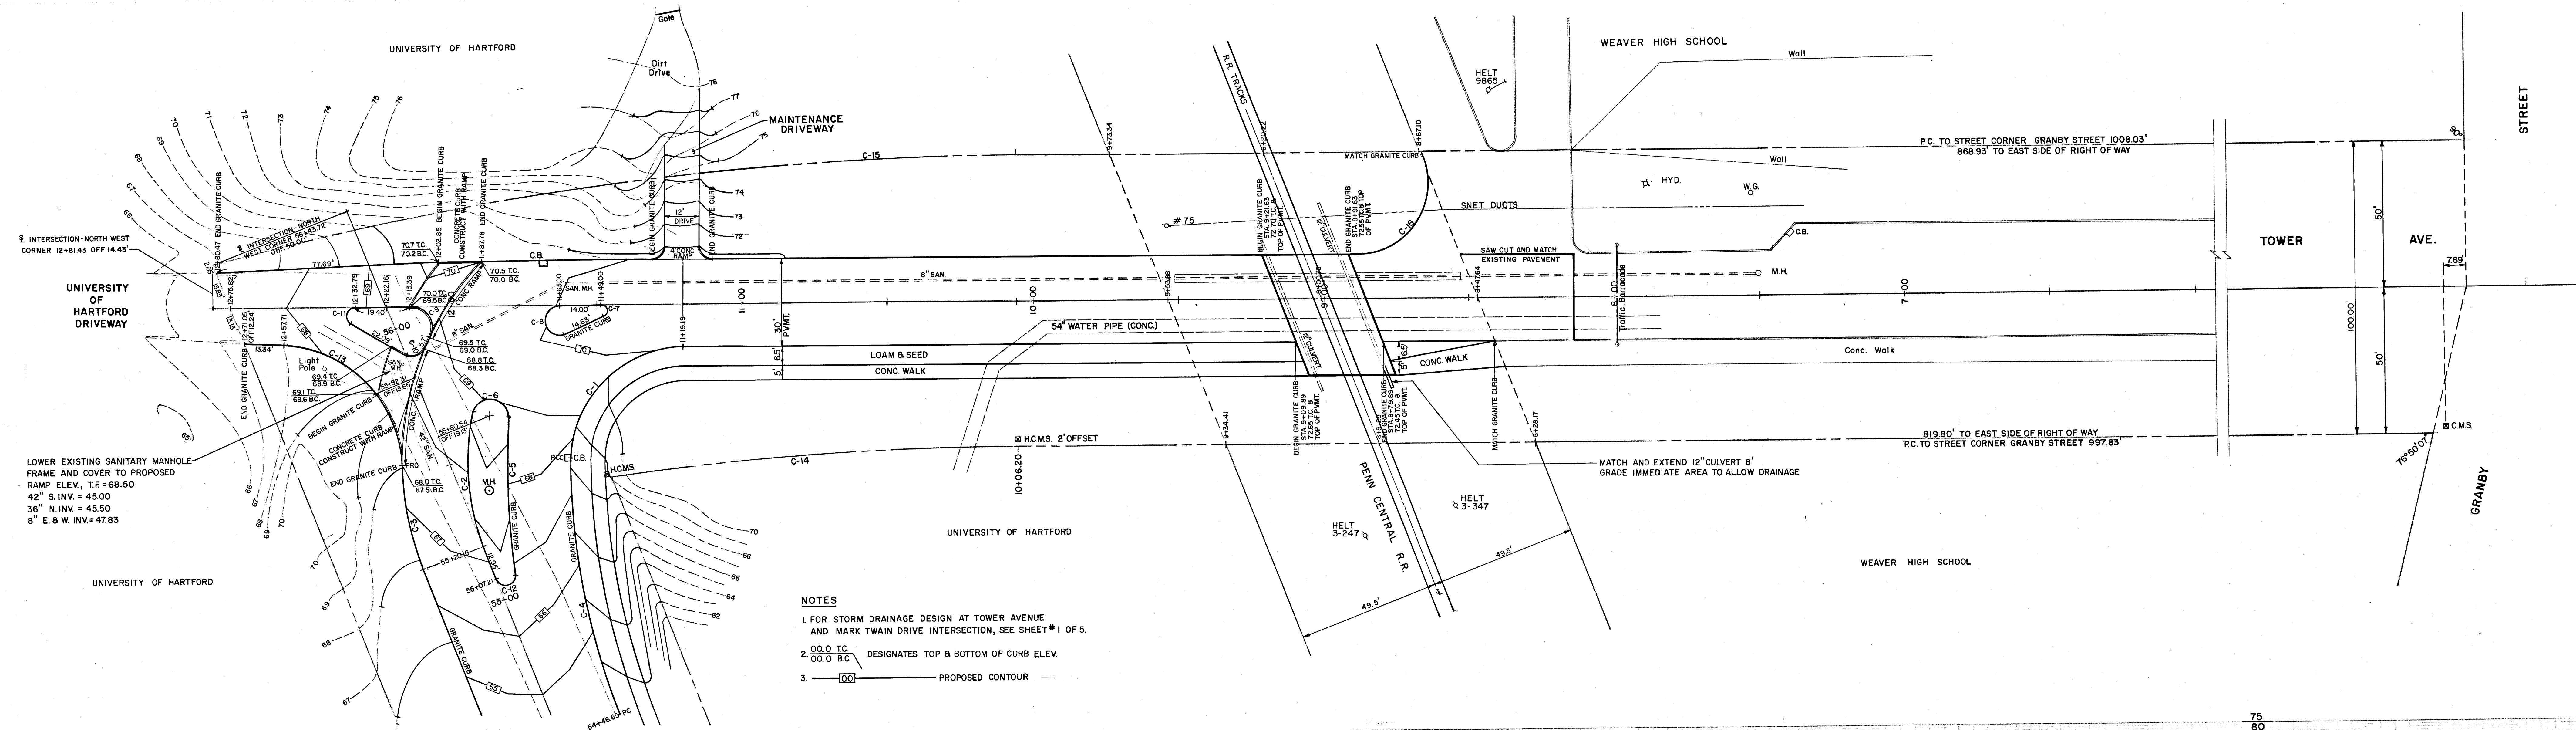

CITY OF HARTFORD, CONNECTICUT DEPARTMENT OF PUBLIC WORKS BUREAU OF ENGINEERING SERVICES		
PLAN AND PROFILE OF TOWER AVENUE (WEAVER HIGH SCHOOL TO MARK TWAIN DR.)		
SUBMITTED DIVISION ENGINEER DRAWN: J.A.P. CHECKED: FAH.	RECOMMENDED CHIEF OF ENG. SERV. DIST. DIV. A CITY ENG. CLERK HOR. 1" = 20' VER. 1" = 2'	APPROVED DAYBOOK NO. DATE 5-20-75