
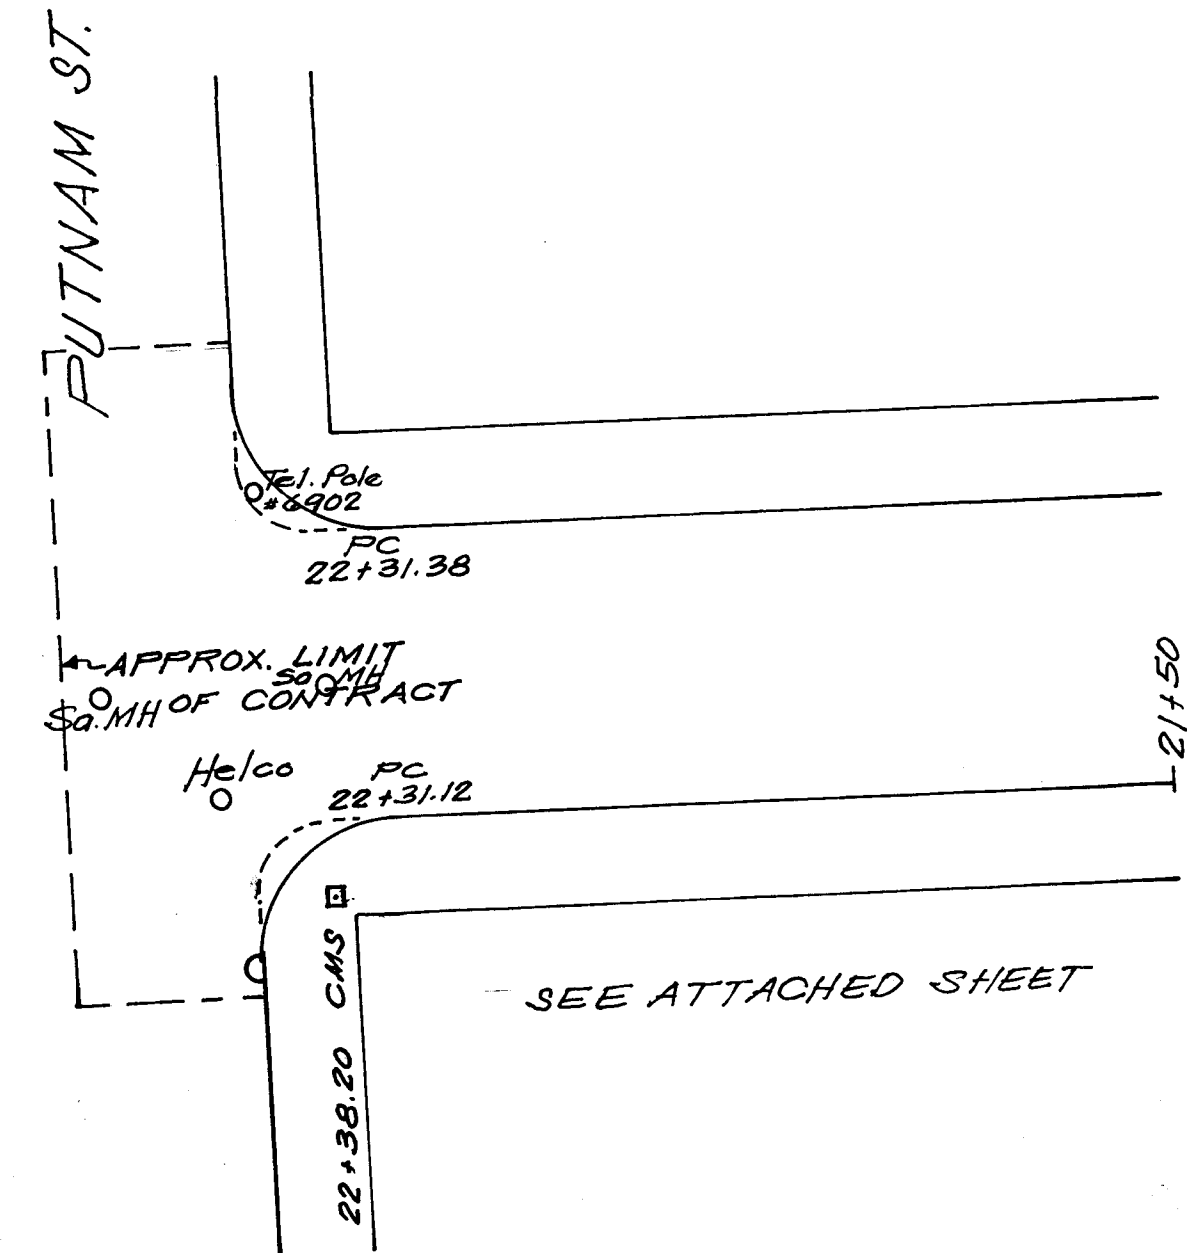


NOTE:
In addition to the traffic signs required under Bid Item 59 - Maintenance and Protection of Traffic, the Contractor shall install the following signs without additional cost to the City. The cost of these signs shall be included under Bid Item 59.

TYPE	SIZE	WHERE REQUIRED
ROAD CLOSED (REFLECTORIZED)	48" x 30"	At both ends of closed section and at approaches at intersections.
NO PARKING (REFLECTORIZED)	24" x 30"	Emergency Lanes
CONSTRUCTION AHEAD (REFLECTORIZED)	60" x 30"	All approaches

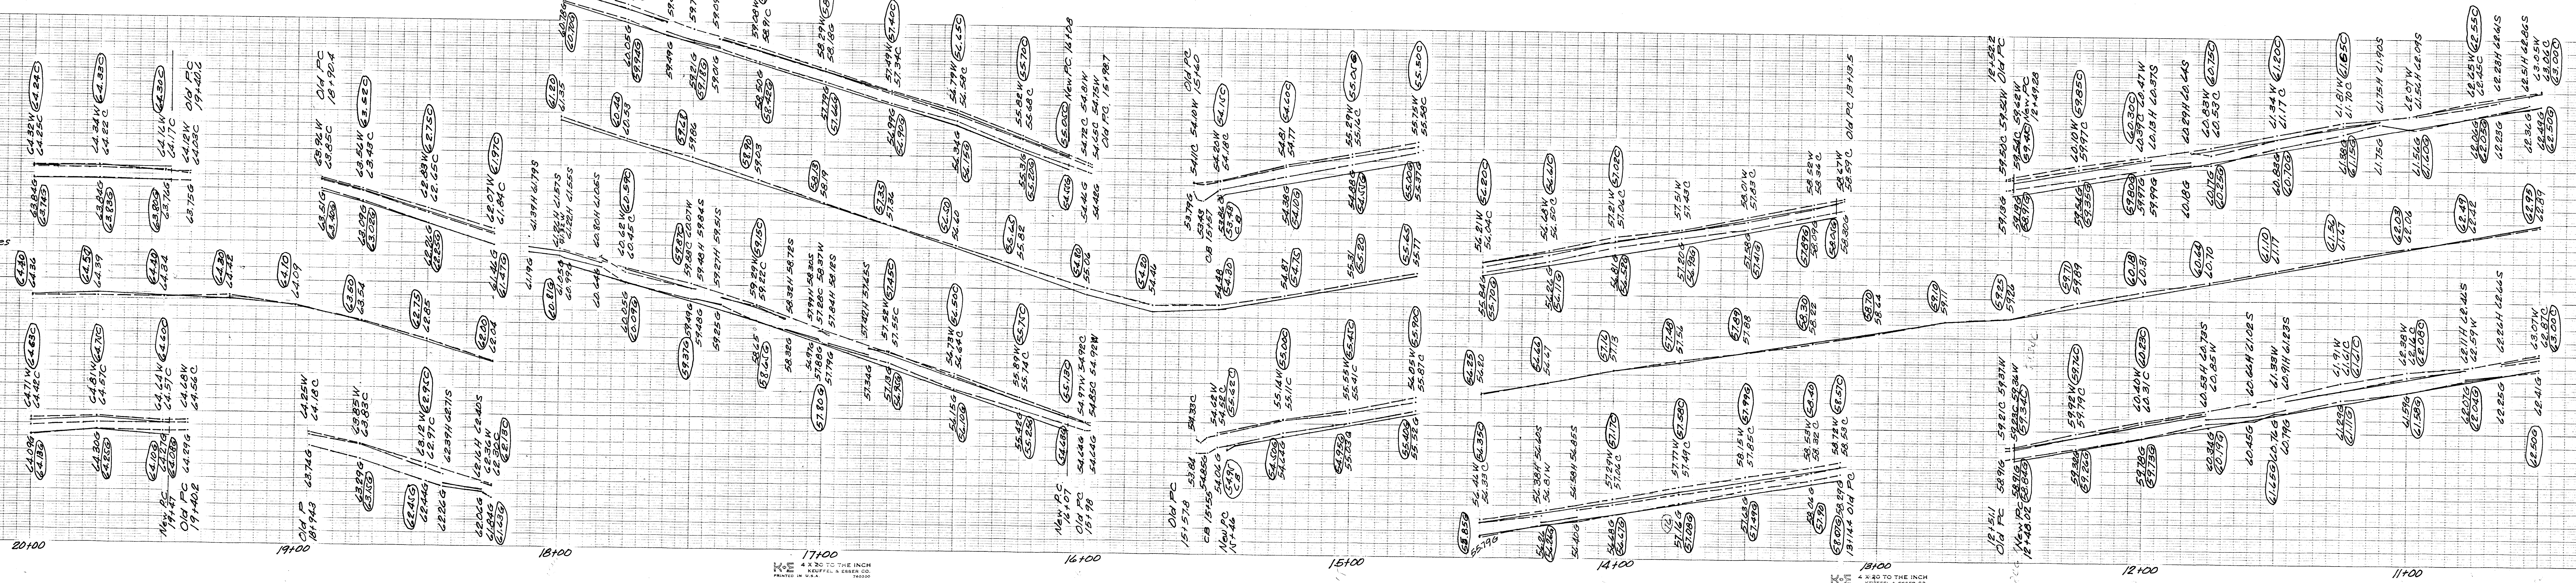

BENCH MARKS
59.02 CMS NE cor. of Broad St.
55.11 CMS SW cor. of Lawrence St.
62.41 Hor. cut in step SW cor. of conc. step opposite W. end of iron rail. Steps at east entrance of Church of Fatima.
63.79 CMS NW cor. Babcock St.

NOTE
Where radius of curb is indicated new radius granite curb shall be installed.
Wheelchair ramp shall be constructed on all newly installed radius granite curb.

Stations measured on south curb line and on slope.

SHEET 2 OF 2

CITY OF HARTFORD, CONNECTICUT
DEPARTMENT OF PUBLIC WORKS
BUREAU OF ENGINEERING SERVICES

PLAN and PROFILE
of
RUSS STREET

SUBMITTED: [Signature] DIVISION ENGINEER	RECOMMENDED: [Signature] CHIEF OF ENG. SERV.	APPROVED: [Signature] ASST. DIR. OF ENG.
PREPARED: GSC	SCALE: 1" = 40'	DAYBOOK NO. 010558
CHECKED: MC	V. 1-2	DATE: MARCH 1976