


Small map to show location of project in relation to surrounding streets.

Small map to show location of project in relation to surrounding streets.

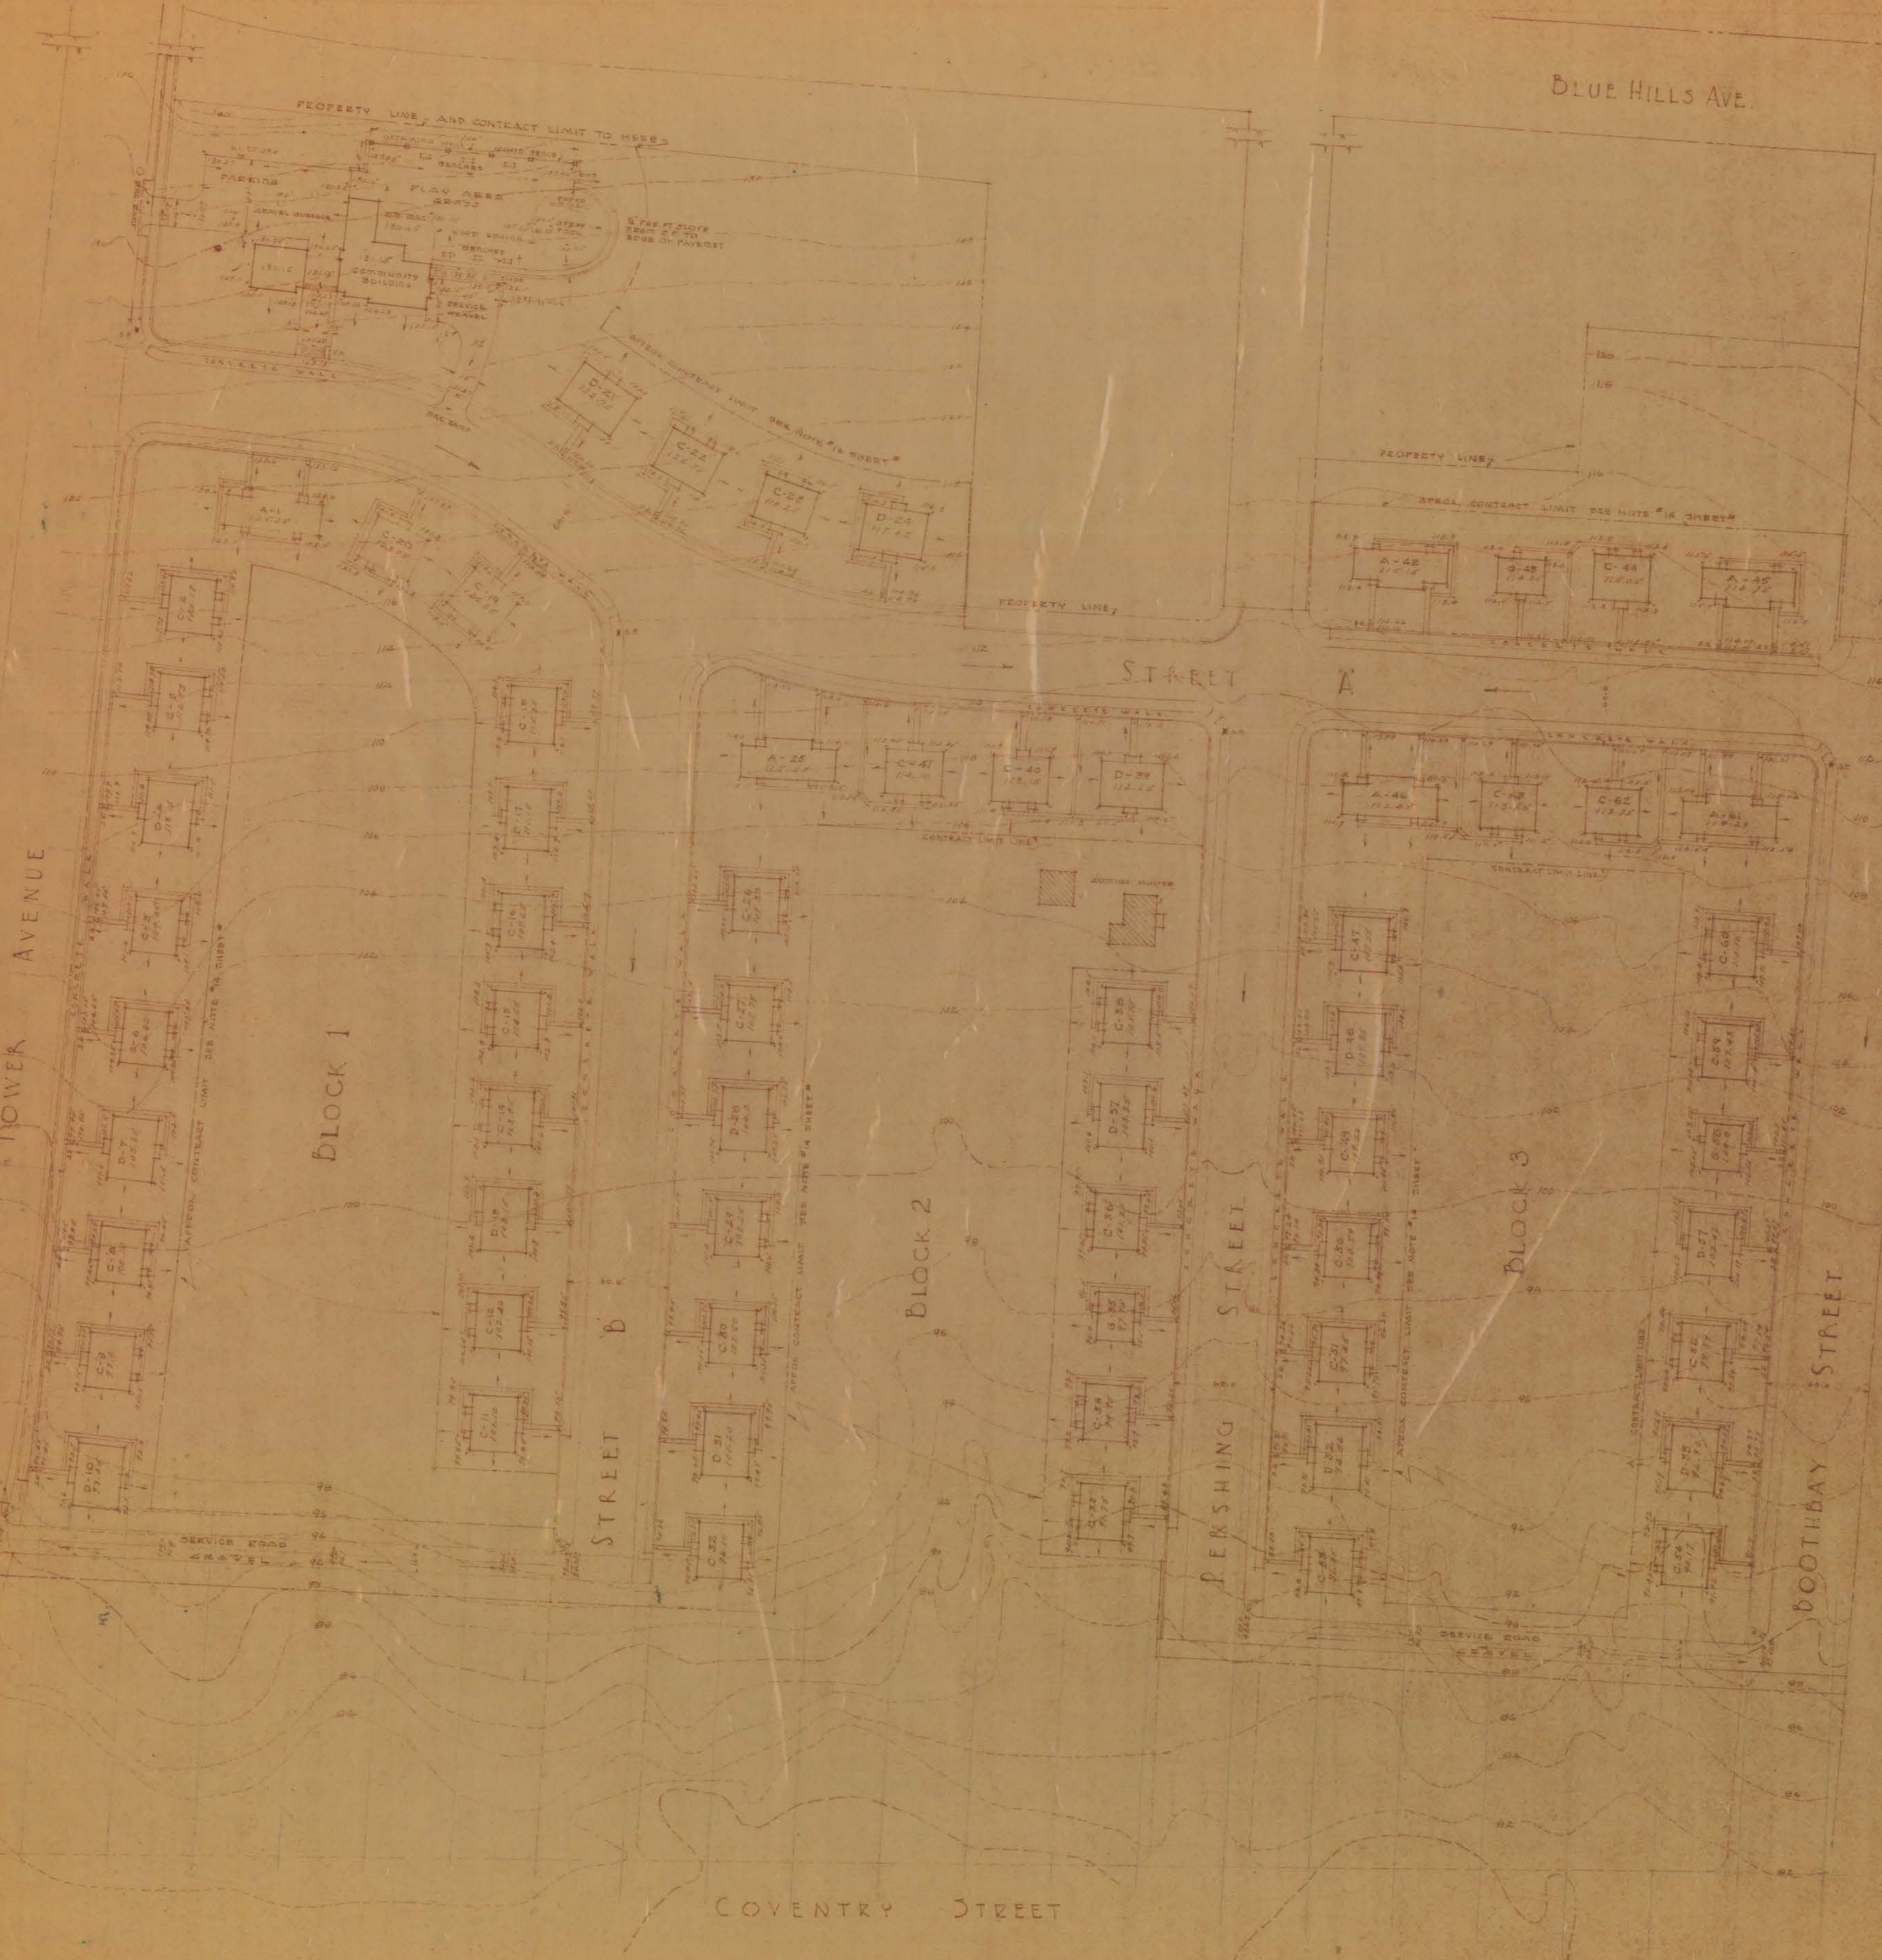

LEGEND

- CONCRETE STEPS
- BITUMINOUS MACADAM
- EXISTING CONTOUR
- CONTRACT LIMIT LINE
- CENTER LINE
- INDIVIDUAL PROPERTY LINE
- STATION CHAINAGE
- TANGENT POINT
- EXISTING TREE NOT TO BE SAVED
- EXISTING TREE TO BE SAVED
- INDICATION OF SURFACE SLOPE
- FINISH GRADE ELEVATION AT BUILDING
- FINISH GRADE ELEVATION AT WALK INTERSECTION
- TYPE AND FINISH FIRST FLOOR ELEVATION
- RADIUS LENGTH
- STREET SIGN POSTS

BUILDING SCHEDULE

TYPE	A	C	D	E
NO.	10	62	25	6
STORY	1	2	2	2
REMARKS				

Department of Engineering
of the City of Hartford
Day Book No. 06349 a
September 22, 1942

SCALE 1"=40'-0"

CHARLES A. CURRIER LANDSCAPE ARCHITECT AND SITE PLANNER 967 FARMINGTON AVE. - WEST HARTFORD, CONN.	
SITE PLANNING	
DEFENSE HOUSING PROJECT HARTFORD, CONN. - 6123	
NATIONAL HOUSING AGENCY JOHN F. BLANDFORD, JR. - ADMINISTRATOR	
FEDERAL PUBLIC HOUSING AUTHORITY HERBERT EMMERICH - COMMISSIONER	
HOUSING AUTHORITY OF THE CITY OF HARTFORD	
REVISIONS	SHEET NO.
GOLDEN STORPES & CO. 143 FARMINGTON AVE. HARTFORD, CONN. DESIGNED BY J. A. CURRIER CHECKED BY J. A. CURRIER	L1
DATE 9/22/42	