
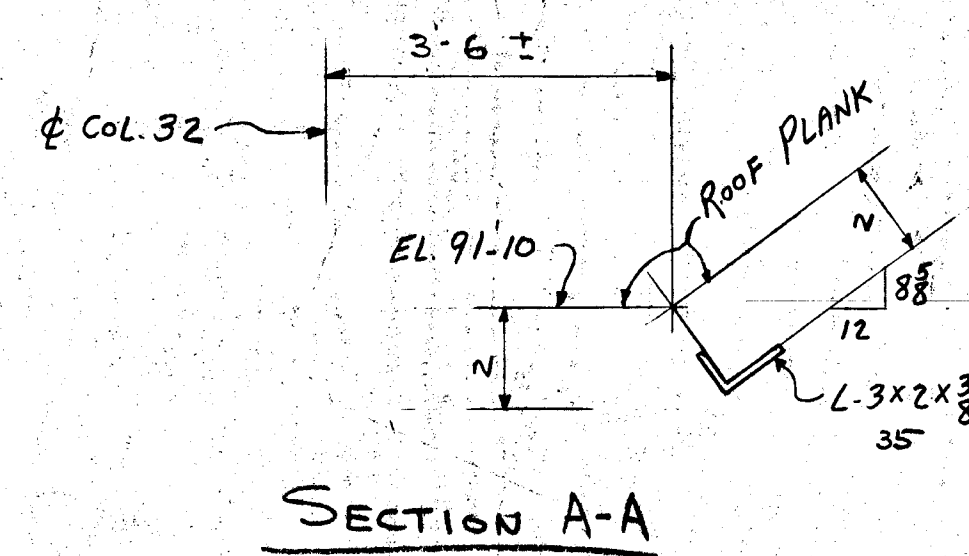


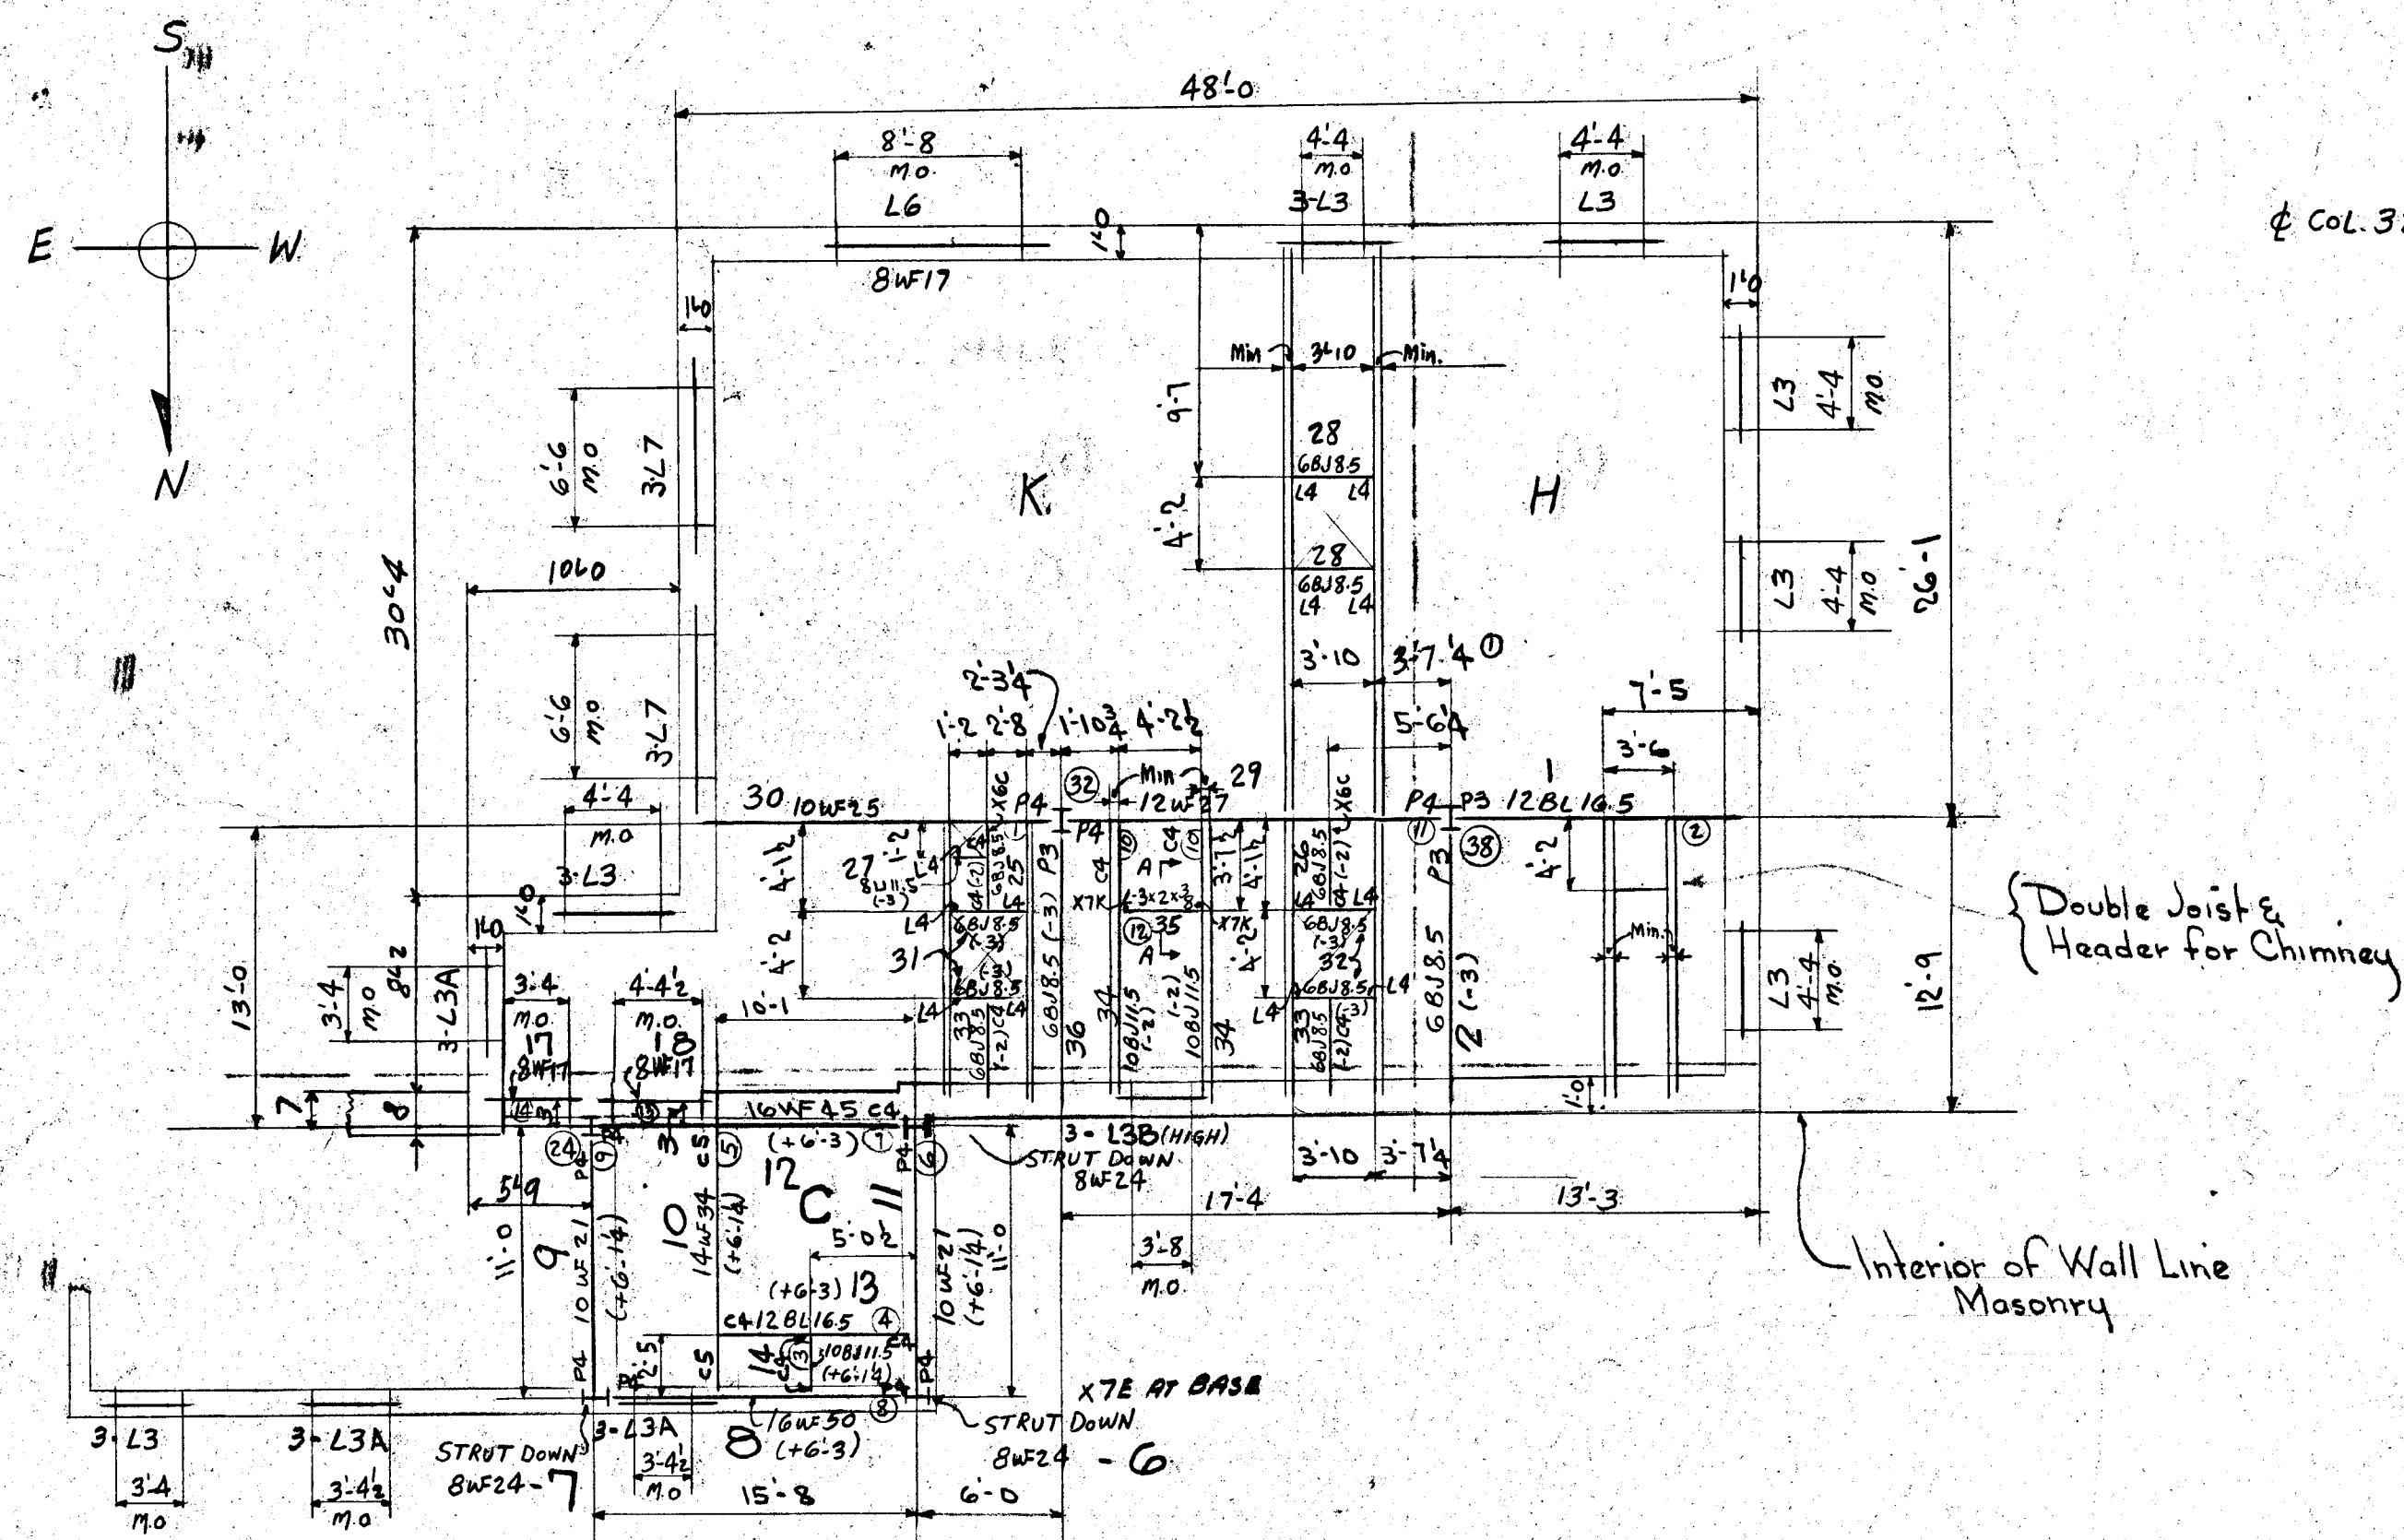


STAFF PENTHOUSE ROOF FRAMING PLAN

PREFIX WITH SECTION LETTER AND SUFFIX (4)


TOP OF PLANK EL. 91.83 (91-10)

BEAMS (- 4 1/2) UNLESS NOTED

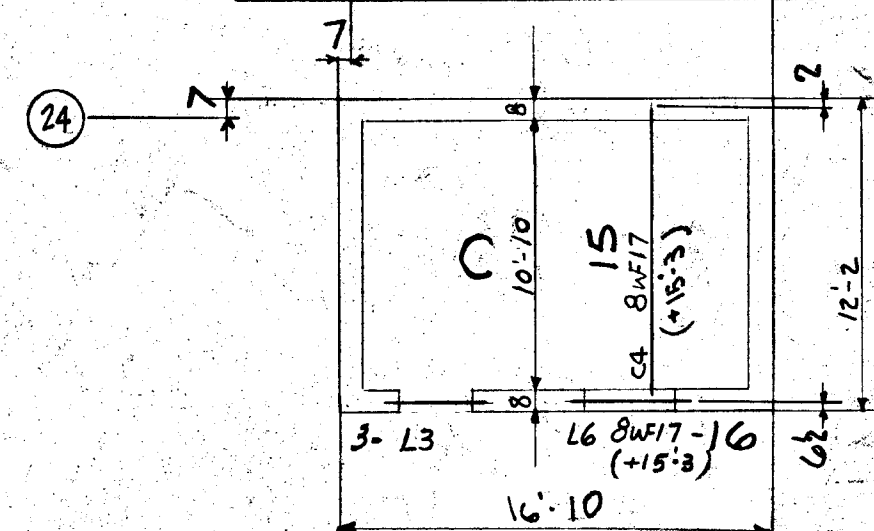

SOUTH ELEVATOR PENTHOUSE ROOF FRAMING PLAN

PREFIX WITH SECTION LETTER AND SUFFIX (4)

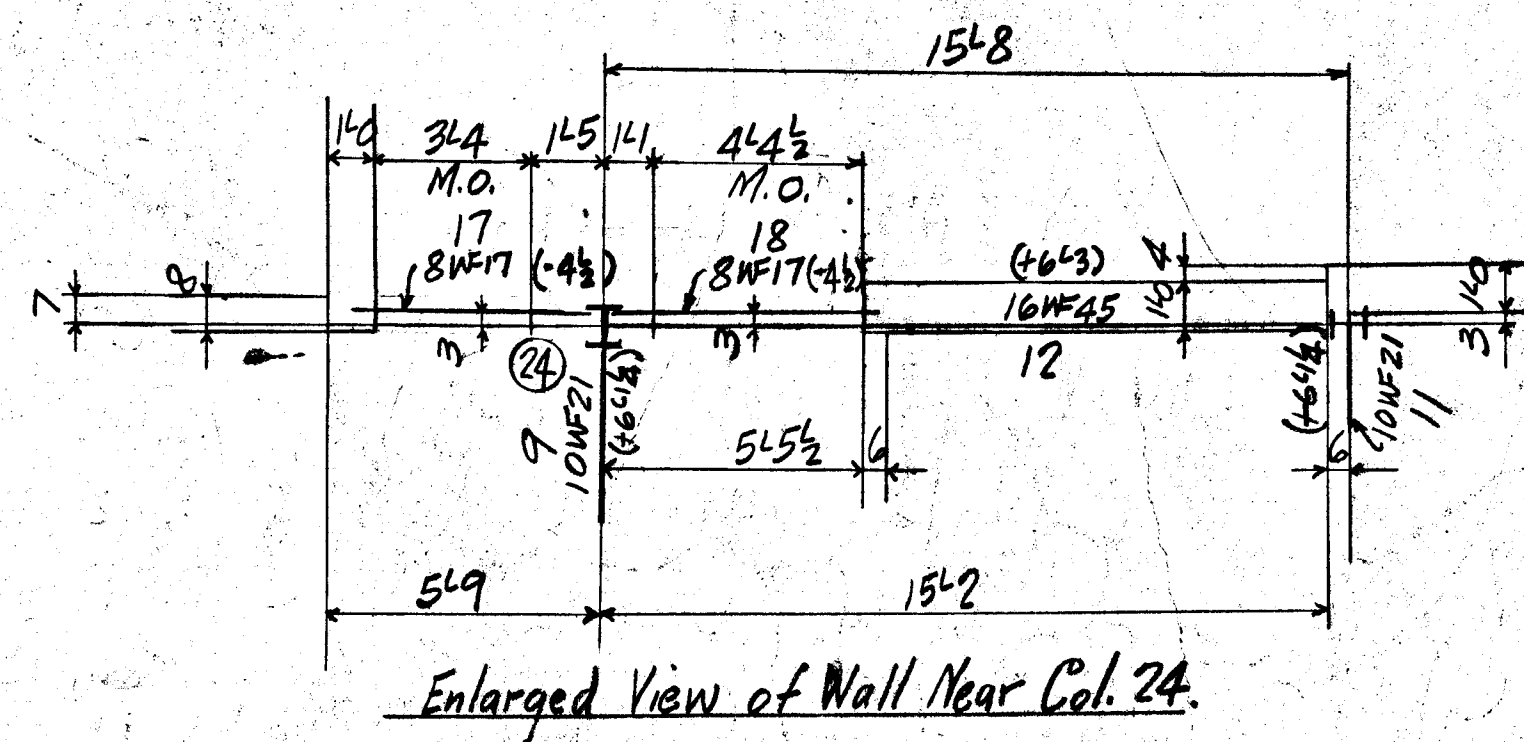

Enlarged View of Wall Near Col. 24.

LAST MARK
35

NUMBERS OPEN 19 TO 24

NOTE:

FOR LINTEL SCHEDULE SEE SHEET E9
Loose Lintels to have 8" Masonry Bearing.
Bearing R's not required for Wall Bearing Bms.

MAXIMUM BEAM REACTIONS	
BM. NO.	BEAM REACT KIPS
1	10.2
2	7.9
3	1.5
4	14.8
5	24.8
6	12.4
7	36.6
8	25.0
9	8.8
10	1.9
11	11.5
12	.5
13	2.2
14	1.4

1/11/55	Enl. View Rev. 8WF17 Framed to Col.	CLF
12/27/54	Enlarged View Near Col. 24	CLF
11/26/54	Appr. Chg.	CLF
11-6-54	Approval Changes.	F.F. C.Z
DATE	REVISION	BY

Lehigh Structural Steel Co.
ALLENTOWN, PA.

HARTFORD PUBLIC LIBRARY
HARTFORD, CONN.

IN CHARGE OF CLF	DATE	CONTRACT NUMBER
DRAWN BY HJS	DATE 9-18-54	4090
CHECKED BY FF	DATE 10-16-54	SHEET NUMBER
SCALE		E 7