



LEHIGH STRUCTURAL STEEL CO.
ALLENTOWN, PA.

WEIGHT

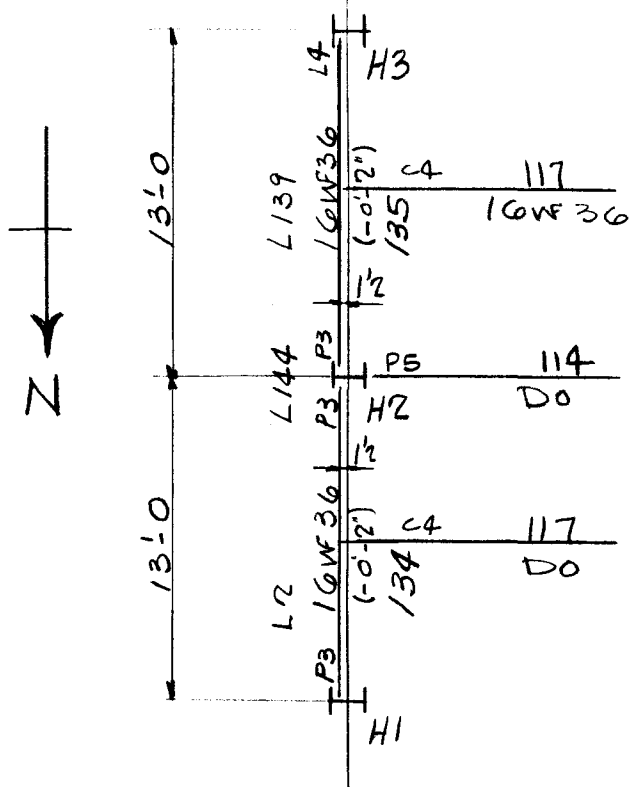

SECOND FLOOR FRAMING PLAN

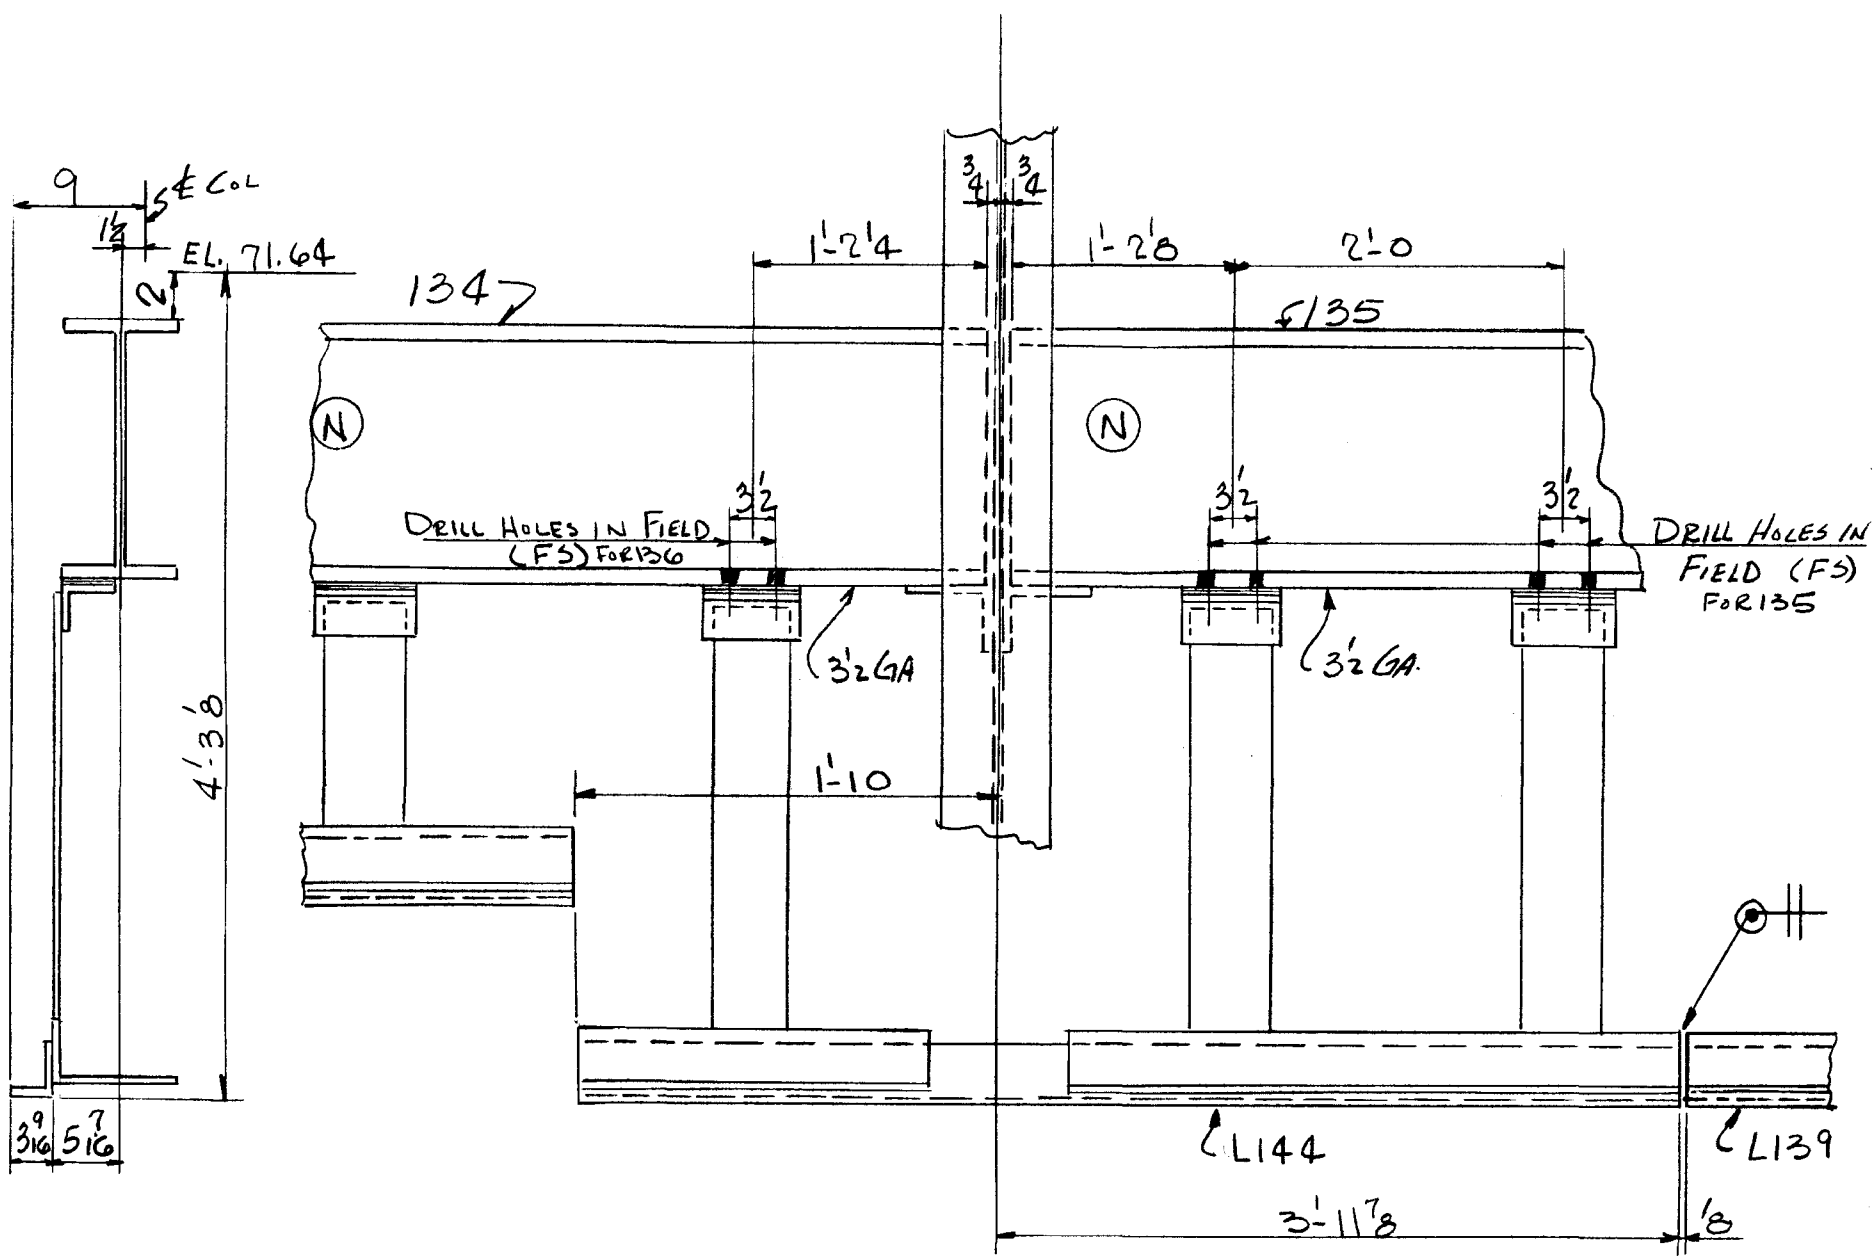

THE HARTFORD PUBLIC LIBRARY
HARTFORD - CONNECTICUT

TOTAL

ORD.

PLATE

STD.

BOLT

RIV.

BAR

SM. STD.

PAINT

RIVETS

UNLESS NOTED

DET.

LWS

DATE

3-25-55

REVISION

CHK'R

RMB

DATE

4-4-55

IN CHARGE

FISHER

CONTRACT NO.

SHEET NO.

4090

FD19