

LOCATION PLAN

CITY OF HARTFORD

DEPARTMENT OF PUBLIC WORKS

TRANSPORTATION SERVICES BUREAU



PLANS FOR

RECONSTRUCTION OF NEW BRITAIN AVENUE FROM SUMMIT ST. TO WASHINGTON ST.

TO BE MAINTAINED BY THE CITY OF HARTFORD

CITY CONTRACT NO. E 95-08

STATE PROJECT NO. 63-510


FEDERAL AID PROJECT NO. STPH-1779(8)

CONTENTS

PROJECT LENGTH: 3142'
DESIGN SCALE: 1"=20'
AVG. DAILY TRAFFIC: 11700

DESIGN SPEED: 30 MPH
BEGINNING STA. 7+50
ENDING STA. 38+92

1. COVER SHEET
2. DETAILED ESTIMATE SHEET
- 3.-5. STANDARD CONSTRUCTION DETAILS
6. TRAFFIC MARKING DETAILS
- 7.-8. TRAFFIC PHASING DETAILS
- 9.-15. NEW BRITAIN AVE. PLANS & PROFILES

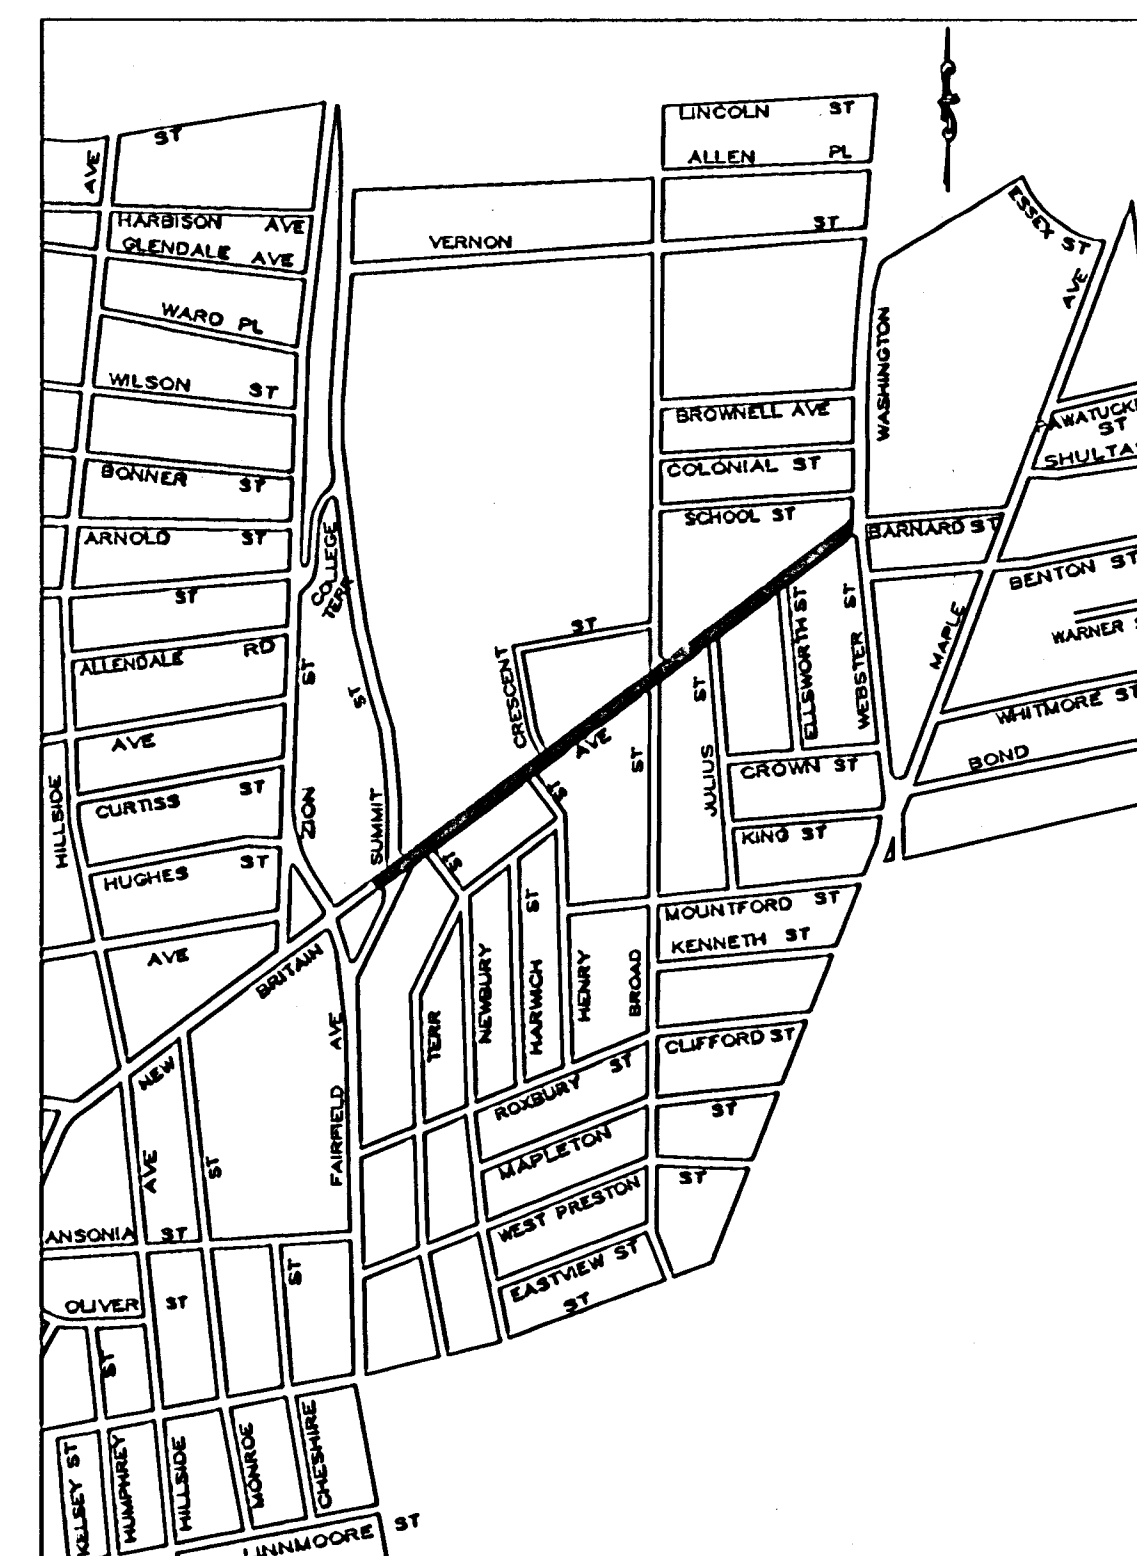

SITE PLAN

DESIGNED BY:
CITY OF HARTFORD

PER: *Francis Vernile*
FRANCIS VERNILE, ACTING CITY ENGINEER

DATE: 6/30/95

CONNECTICUT PROFESSIONAL REGISTRATION NO. 10030

ACCEPTED BY: *Saundra Kee Borges*
SAUNDRA KEE BORGES, CITY MANAGER

