


NEW BRITAIN AVENUE

F.H.W.A. REGION NO.	STATE	TOWN	FED. AID PROJECT NO.	PROJ. NO.	YEAR	SHEET NO.	TOTAL SHEETS
1	CT.	HARTFORD	STPH-1779(8)	63-517	1995	11	15

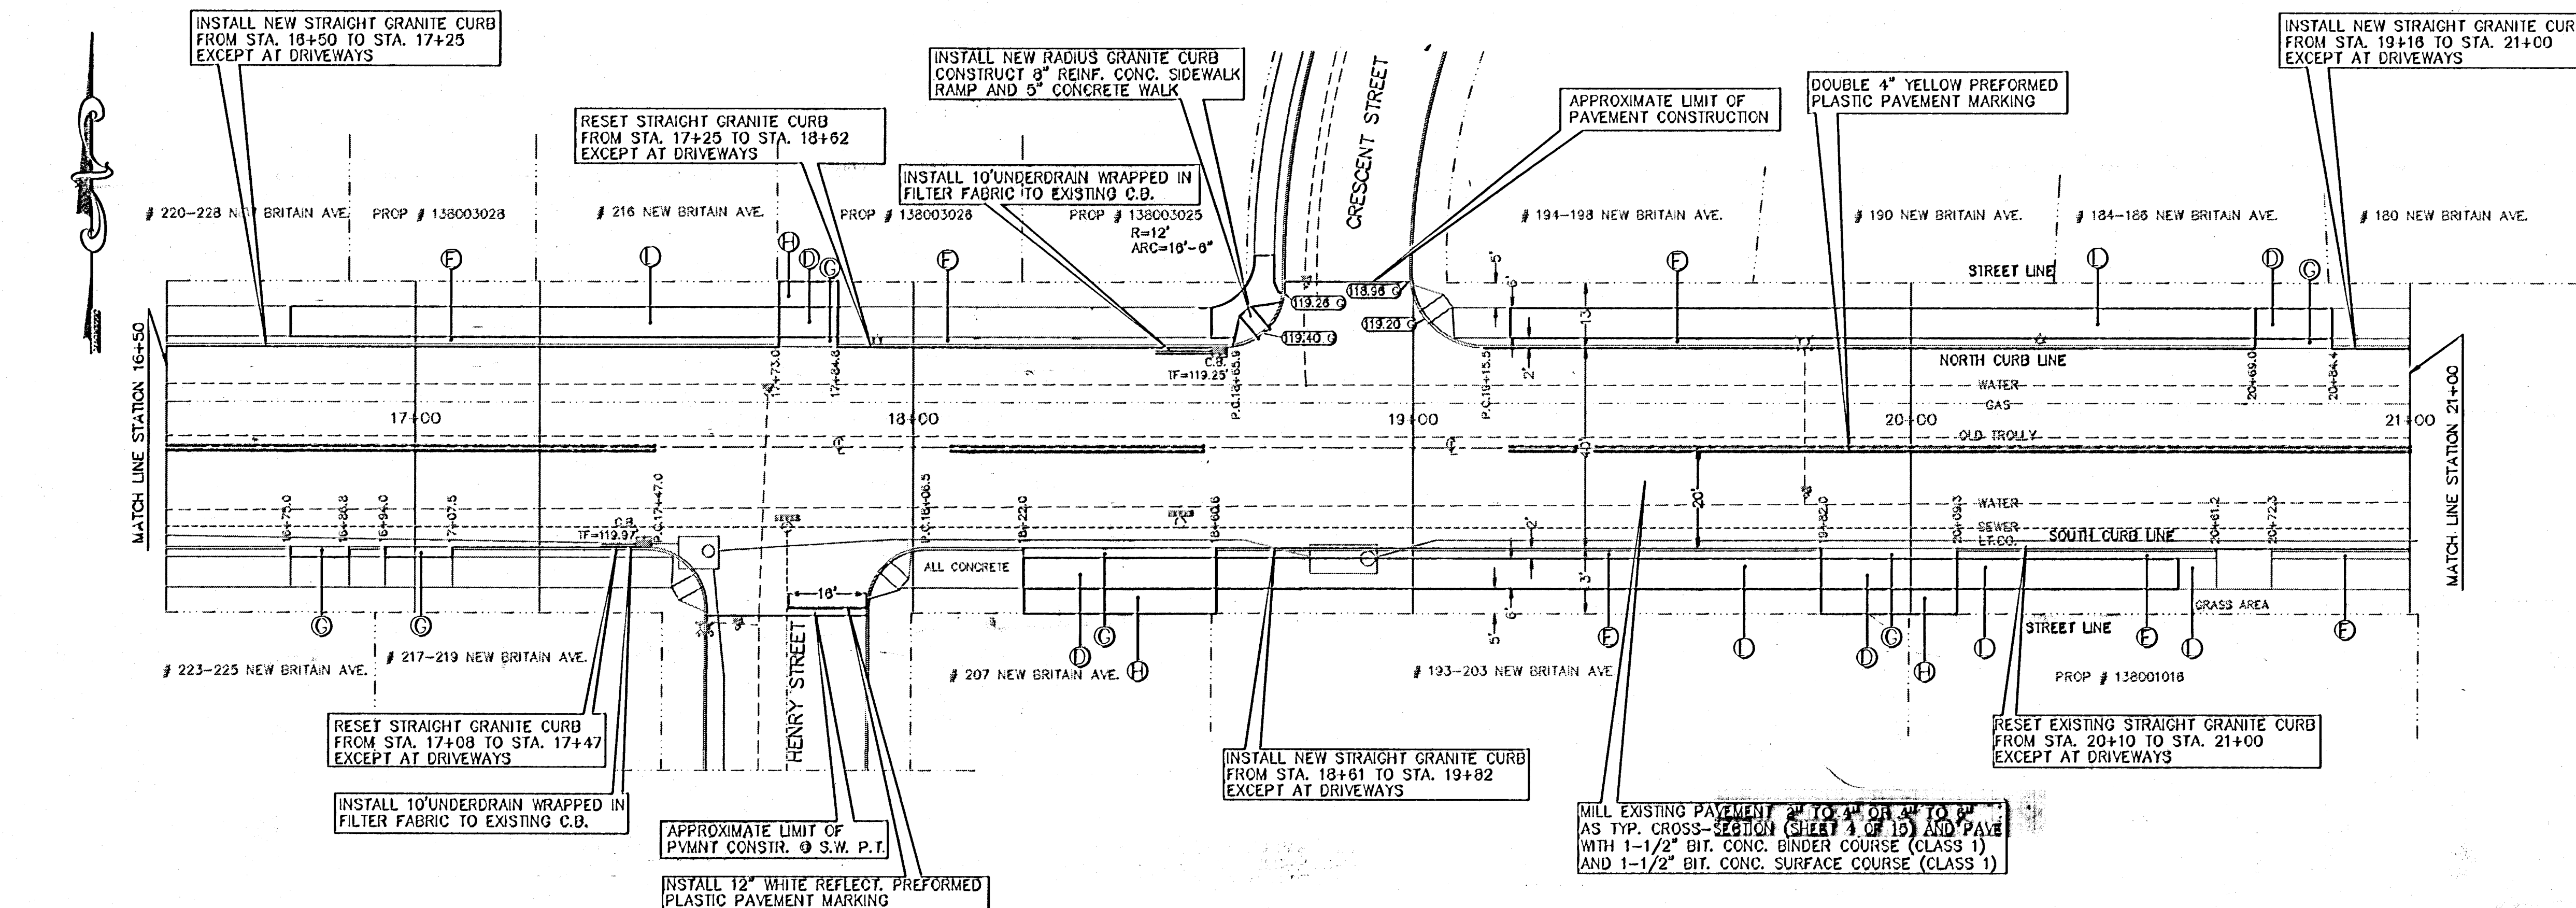

CONSTRUCTION NOTES


- 1
 - Ⓒ EXISTING DRIVEWAY RAMP TO REMAIN
 - Ⓓ CONSTRUCT 8" REINFORCED CONC. SIDEWALK
 - Ⓔ CONSTRUCT 2" BIT. CONC. SURFACE ON NEW FOUNDATION, EXCEPT AT DRIVEWAYS AND RAMPS
 - Ⓕ SEEDING AND MULCHING
 - Ⓖ CONSTRUCT 8" REINFORCED CONC. DRIVEWAY RAMP
 - Ⓗ CONSTRUCT BIT. CONC. DRIVEWAY
 - Ⓙ CONSTRUCT 5" CONC. SIDEWALK EXCEPT AT DRIVEWAYS

2 ELEVATIONS ARE BASED ON METROPOLITAN DISTRICT COMMISSION (MDC) DATUM

3 RIM OR FRAME ELEVATIONS OF ALL UTILITY GATE BOXES, HANDHOLES, MANHOLES AND CATCH BASINS ARE TO BE ADJUSTED AS REQUIRED TO MATCH PROPOSED FINISHED PAVED SURFACES

4 CALL BEFORE YOU DIG - THE CONTRACTOR IS HEREBY REMINDED THAT PURSUANT TO PUBLIC ACT 87-71 REQUIRES NOTIFICATION TO UTILITY COMPANIES OF PENDING EXCAVATION AT OR NEAR THE LOCATION OF PUBLIC UTILITIES. THE CONTRACTOR SHALL CALL THIS NUMBER 1-800-922-4455 AT LEAST 48 HOURS, EXCLUDING SATURDAYS, SUNDAYS AND HOLIDAYS, BUT NOT MORE THAN THIRTY DAYS (ONE MONTH) PRIOR TO EXCAVATION

5 BENCH MARK ON PK NAIL IN HELCO NO. 5042 OPPOSITE BLDG # 243 ELEV.= 125.78

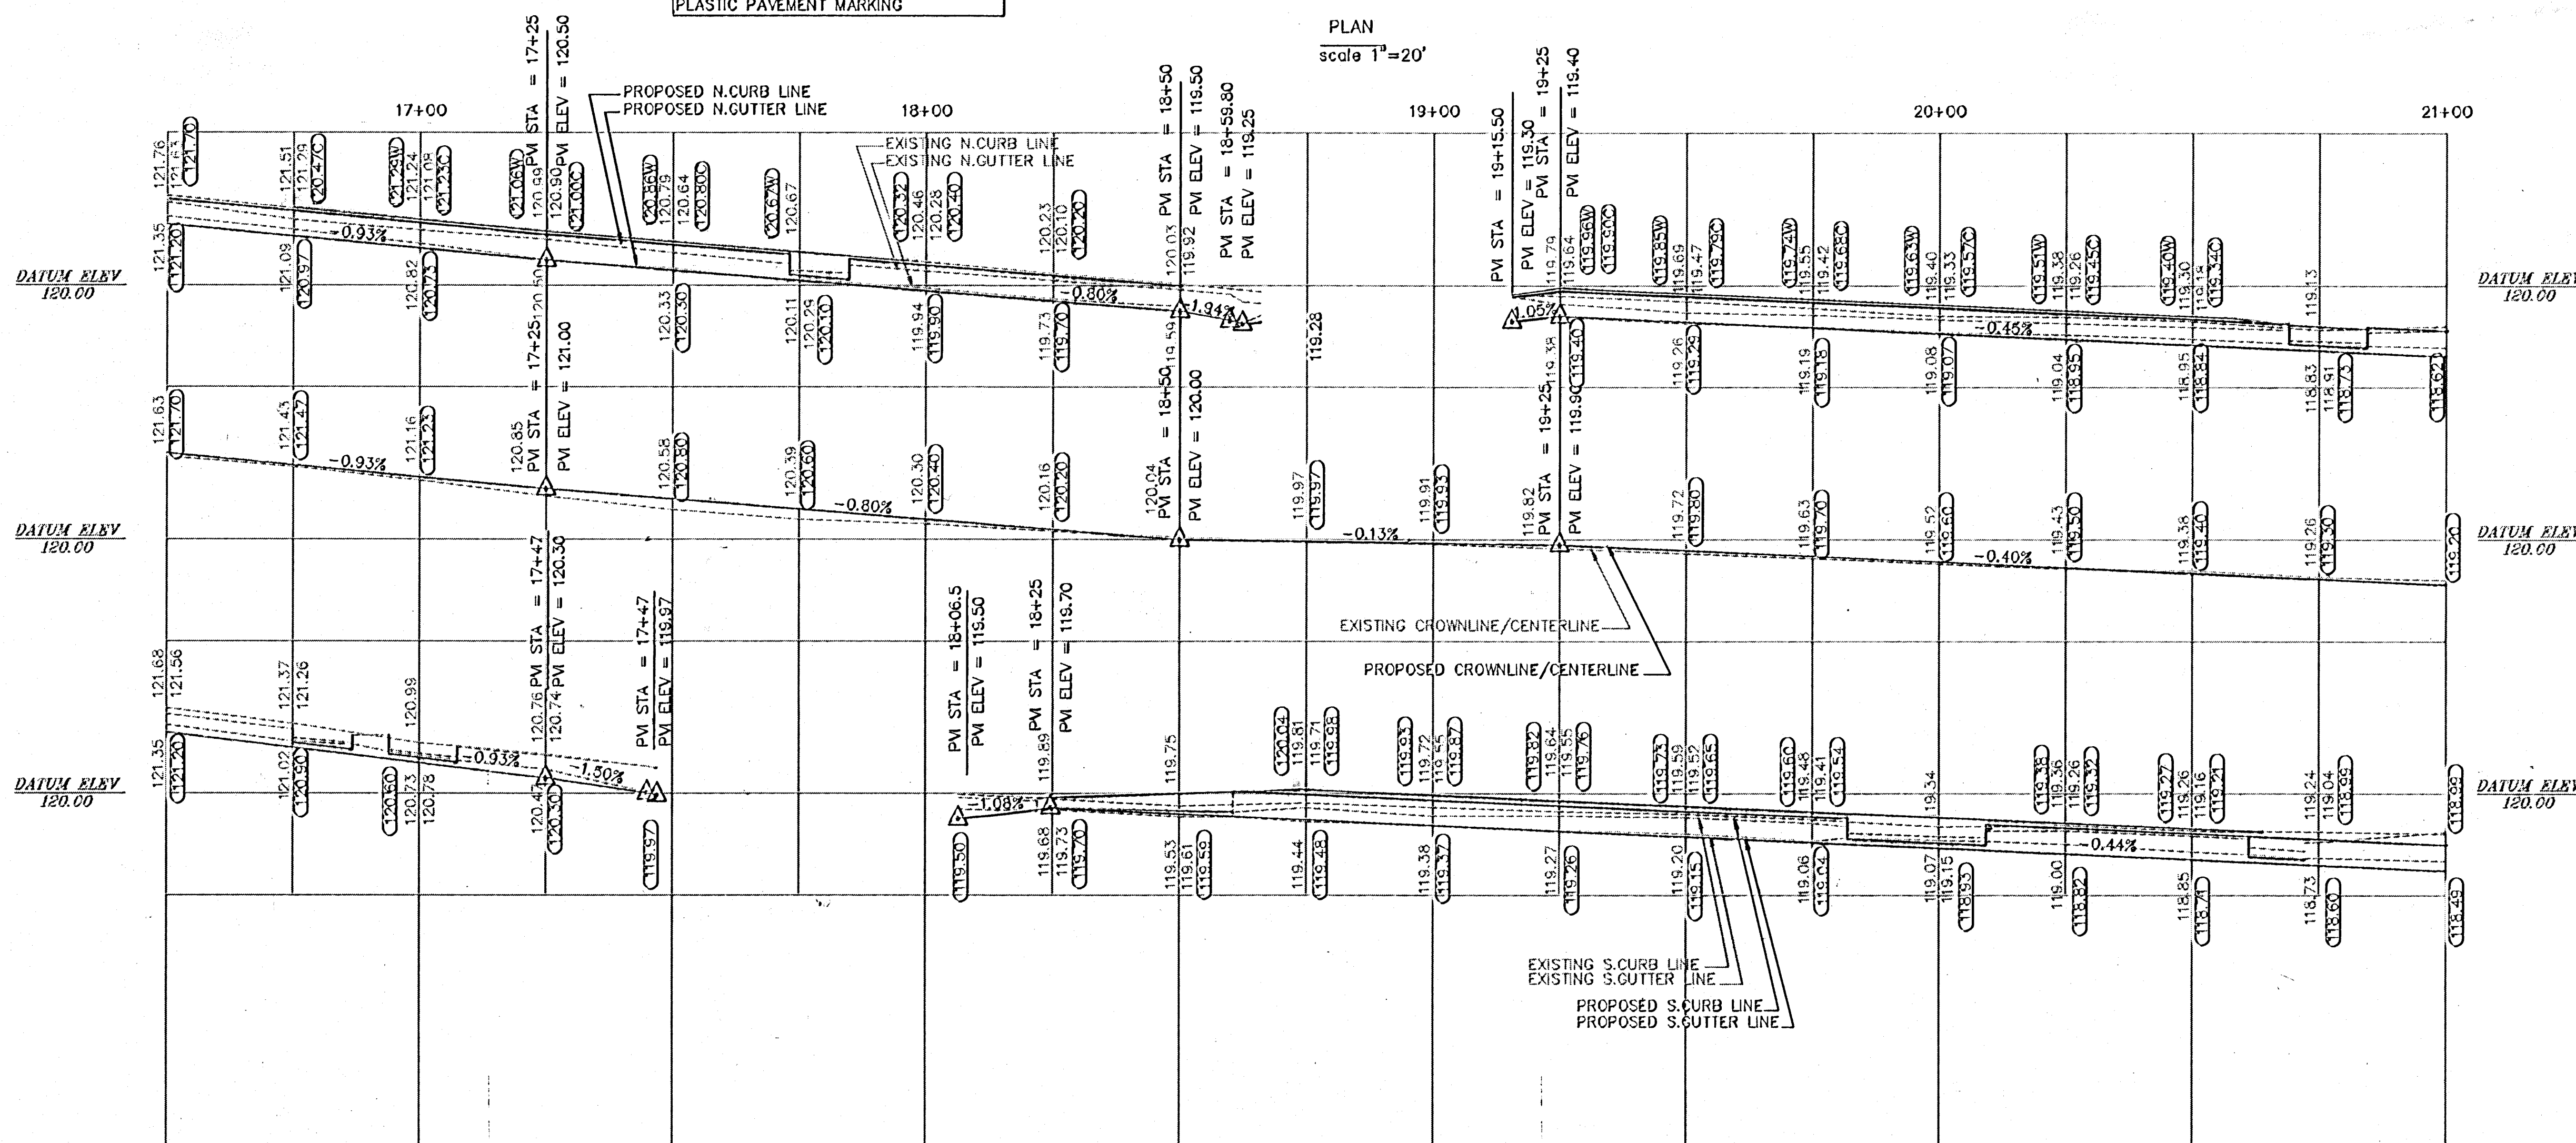

PROFILE
scale 1"=2' Vert.
scale 1"=20' Horz.

CITY OF HARTFORD, CONNECTICUT
DEPARTMENT OF PUBLIC WORKS
ENGINEERING SERVICES

PLAN AND PROFILE
NEW BRITAIN AVENUE

(FROM STATION 16+50 TO STATION 21+00)

SUBMITTED <i>Mark [Signature]</i>	RECOMMENDED <i>John F. [Signature]</i>	APPROVED <i>Frank [Signature]</i>
PROJECT ENGINEER	MANAGER	CITY ENGINEER
DRAWN MK	SCALE: DAYBOOK NO. 010923	SHEET 11
CHECKED JS	HORZ. 1"=20'	DATE NOVEMBER 1994
	VERT. 1"=2'	FILE NAME 95-03-11.DWG
		OF 15