


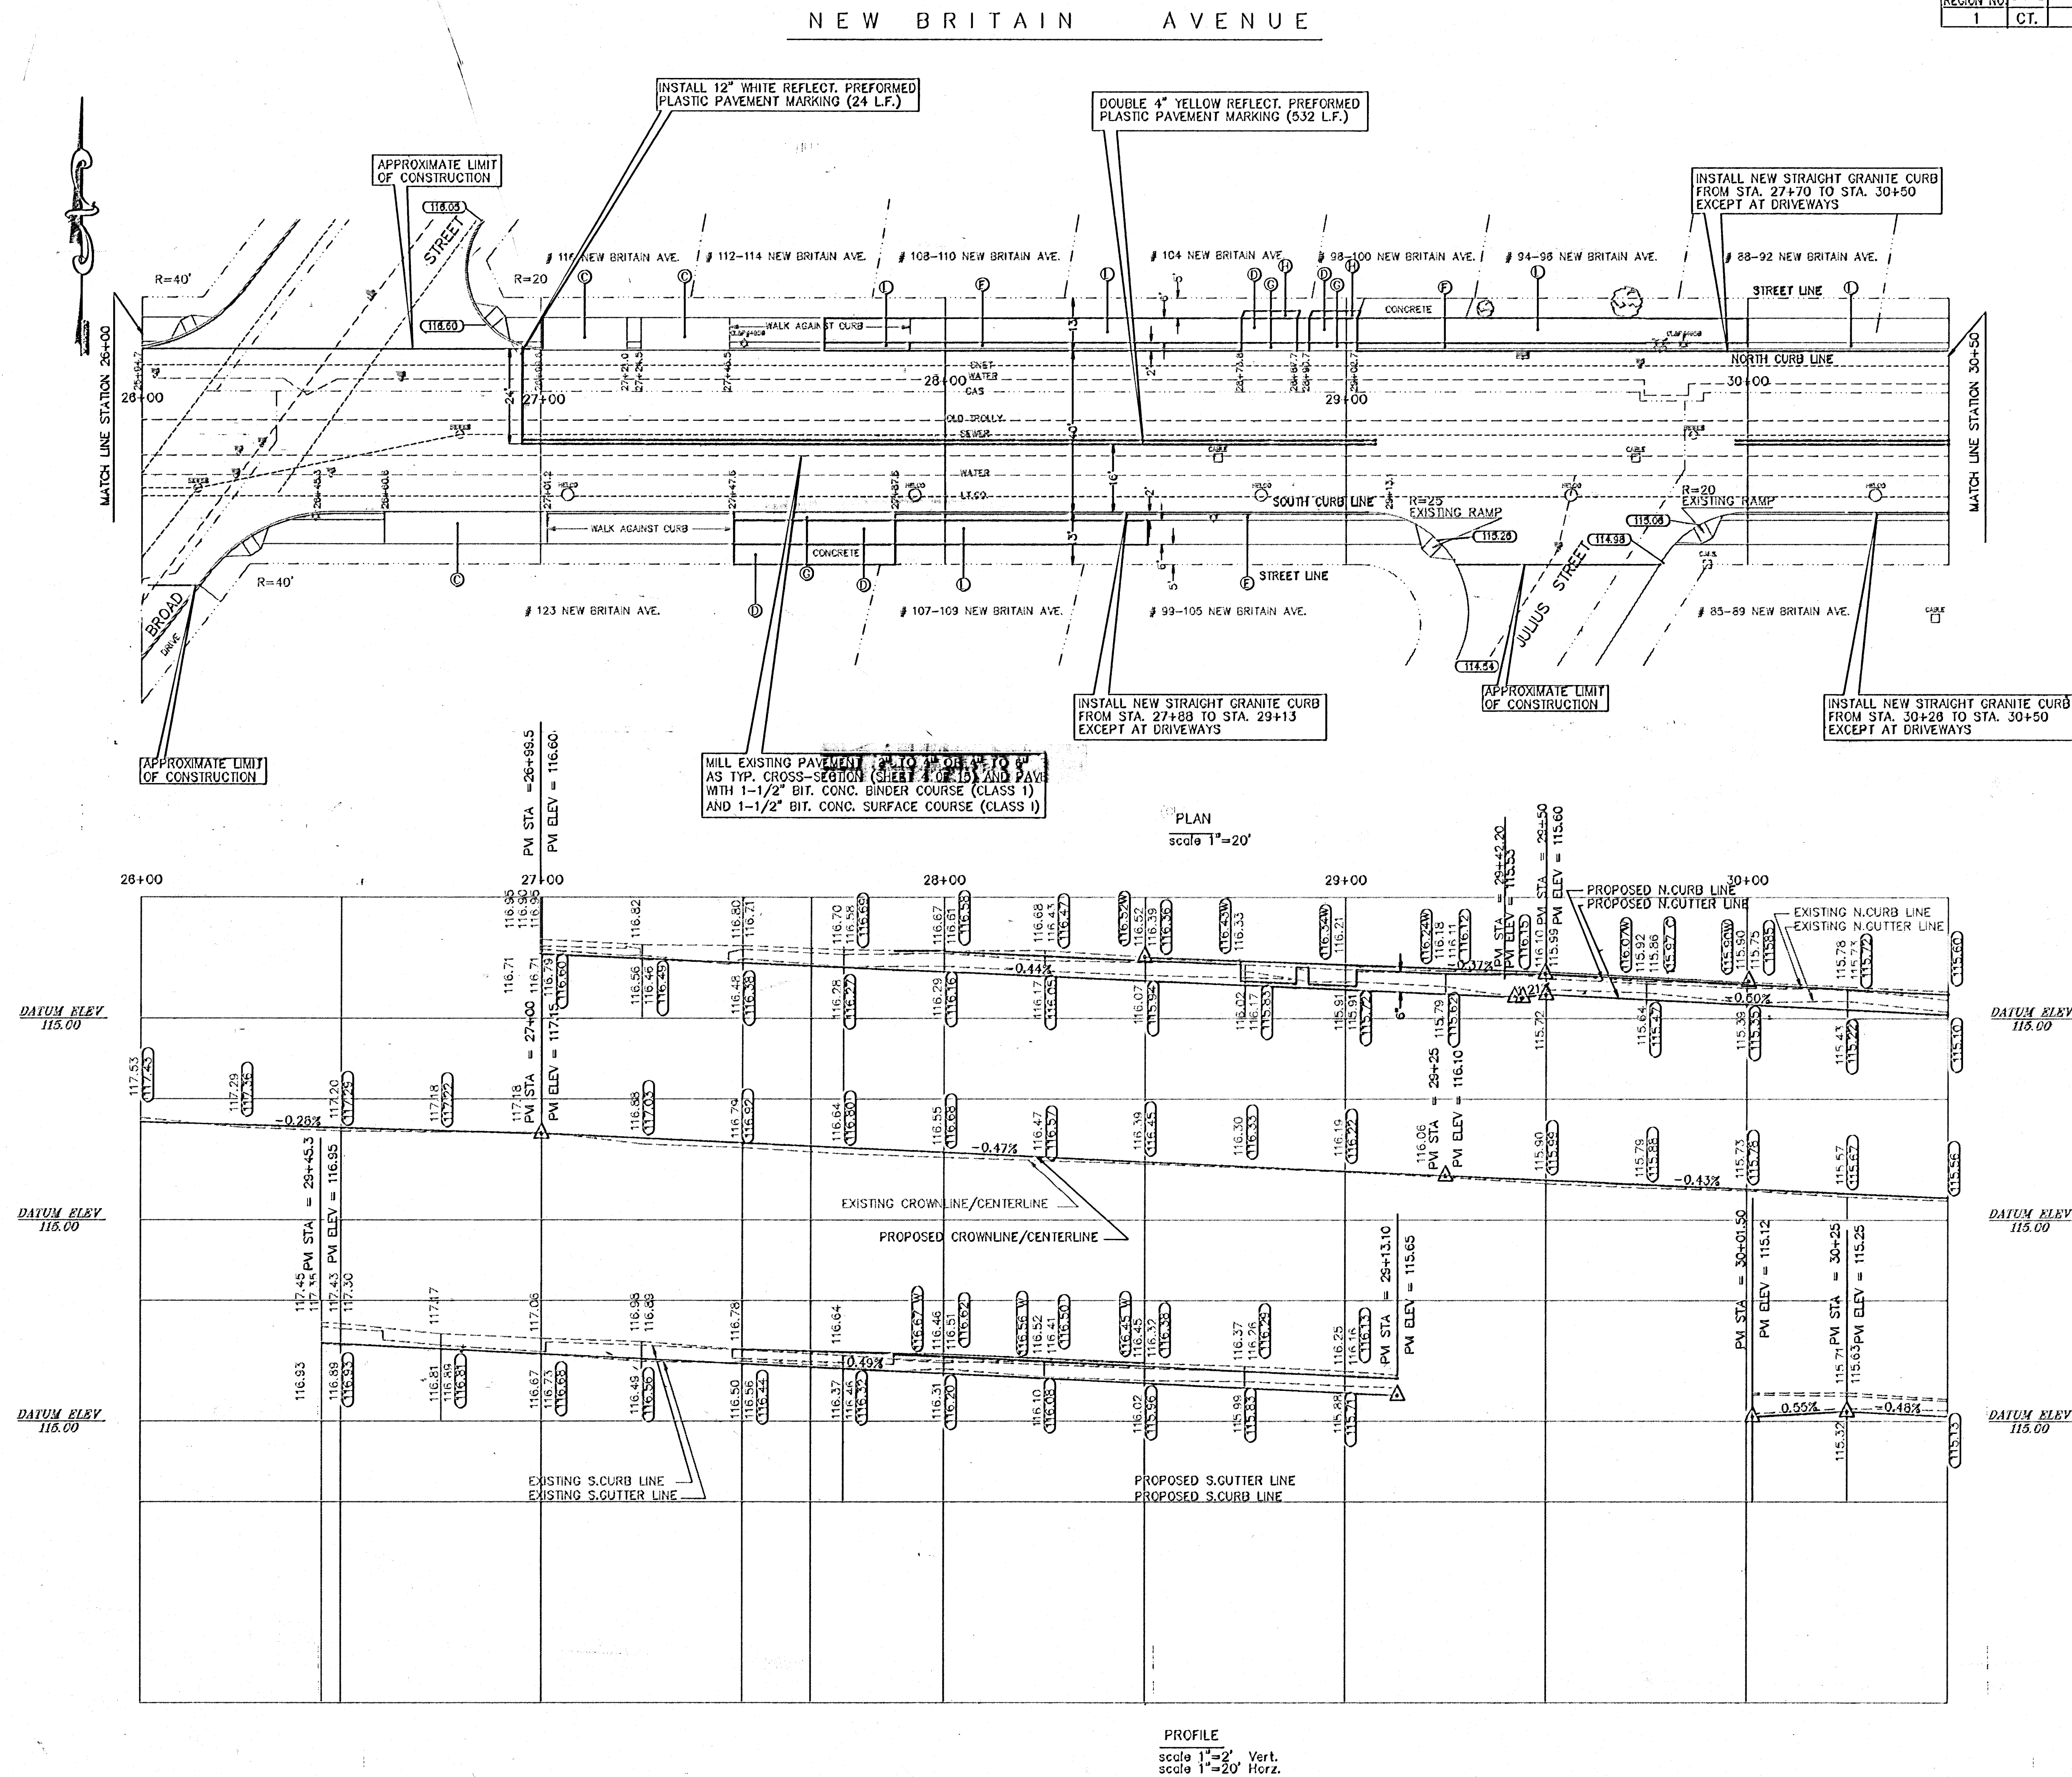

F.H.W.A. REGION NO.	STATE	TOWN	FED. AID PROJECT NO.	PROJ NO.	YEAR	SHEET NO.	TOTAL SHEETS
1	CT.	HARTFORD	STPH-1779(9)	83-510	1995	13	15

CITY OF HARTFORD, CONNECTICUT
DEPARTMENT OF PUBLIC WORKS
ENGINEERING SERVICES

PLAN AND PROFILE
NEW BRITAIN AVENUE
(FROM STATION 28+00 TO STATION 30+50)

SUBMITTED <i>Michael J. [Signature]</i> PROJECT ENGINEER	RECOMMENDED <i>[Signature]</i> MANAGER	APPROVED <i>[Signature]</i> CITY ENGINEER
DRAWN BY CHECKED BY	SCALE: HORIZ. 1"=20' VERT. 1"=2'	DAYBOOK NO. 010923 DATE NOVEMBER 1994 FILE NAME 95-08-13.DWG