
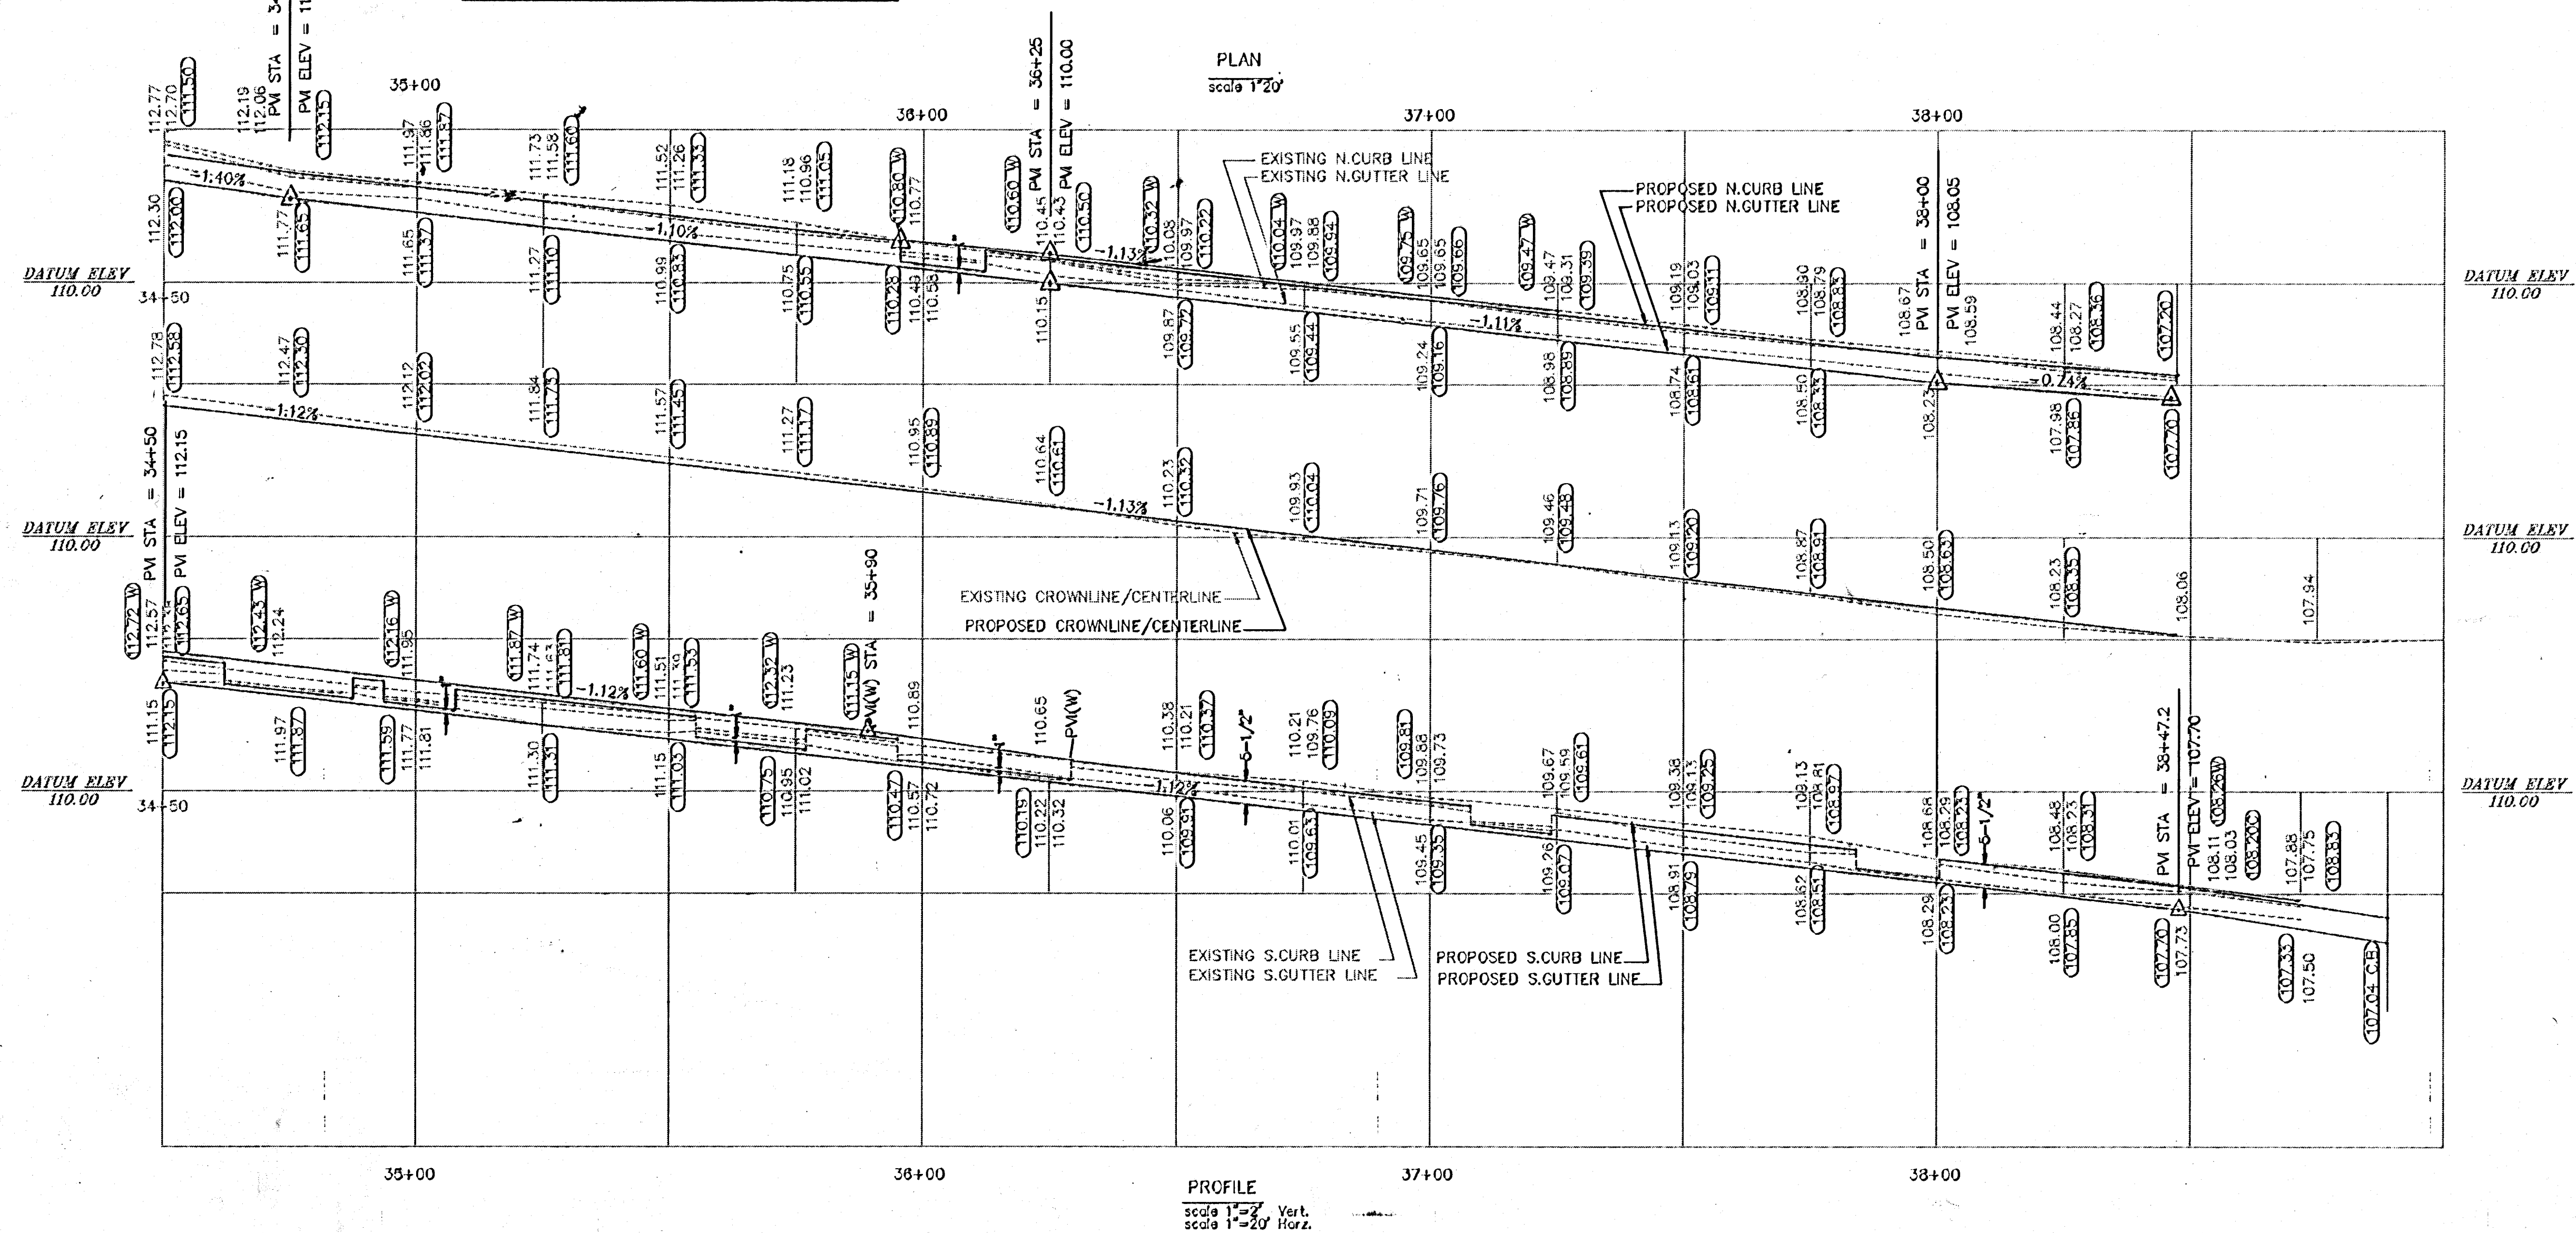


NEW BRITAIN AVENUE

F.H.W.A. REGION NO.	STATE	TOWN	FED. AID PROJECT NO.	PROJ. NO.	YEAR	SHEET NO.	TOTAL SHEETS
1	CT.	HARTFORD	51PH-1779(9)	83-510	1995	15	15

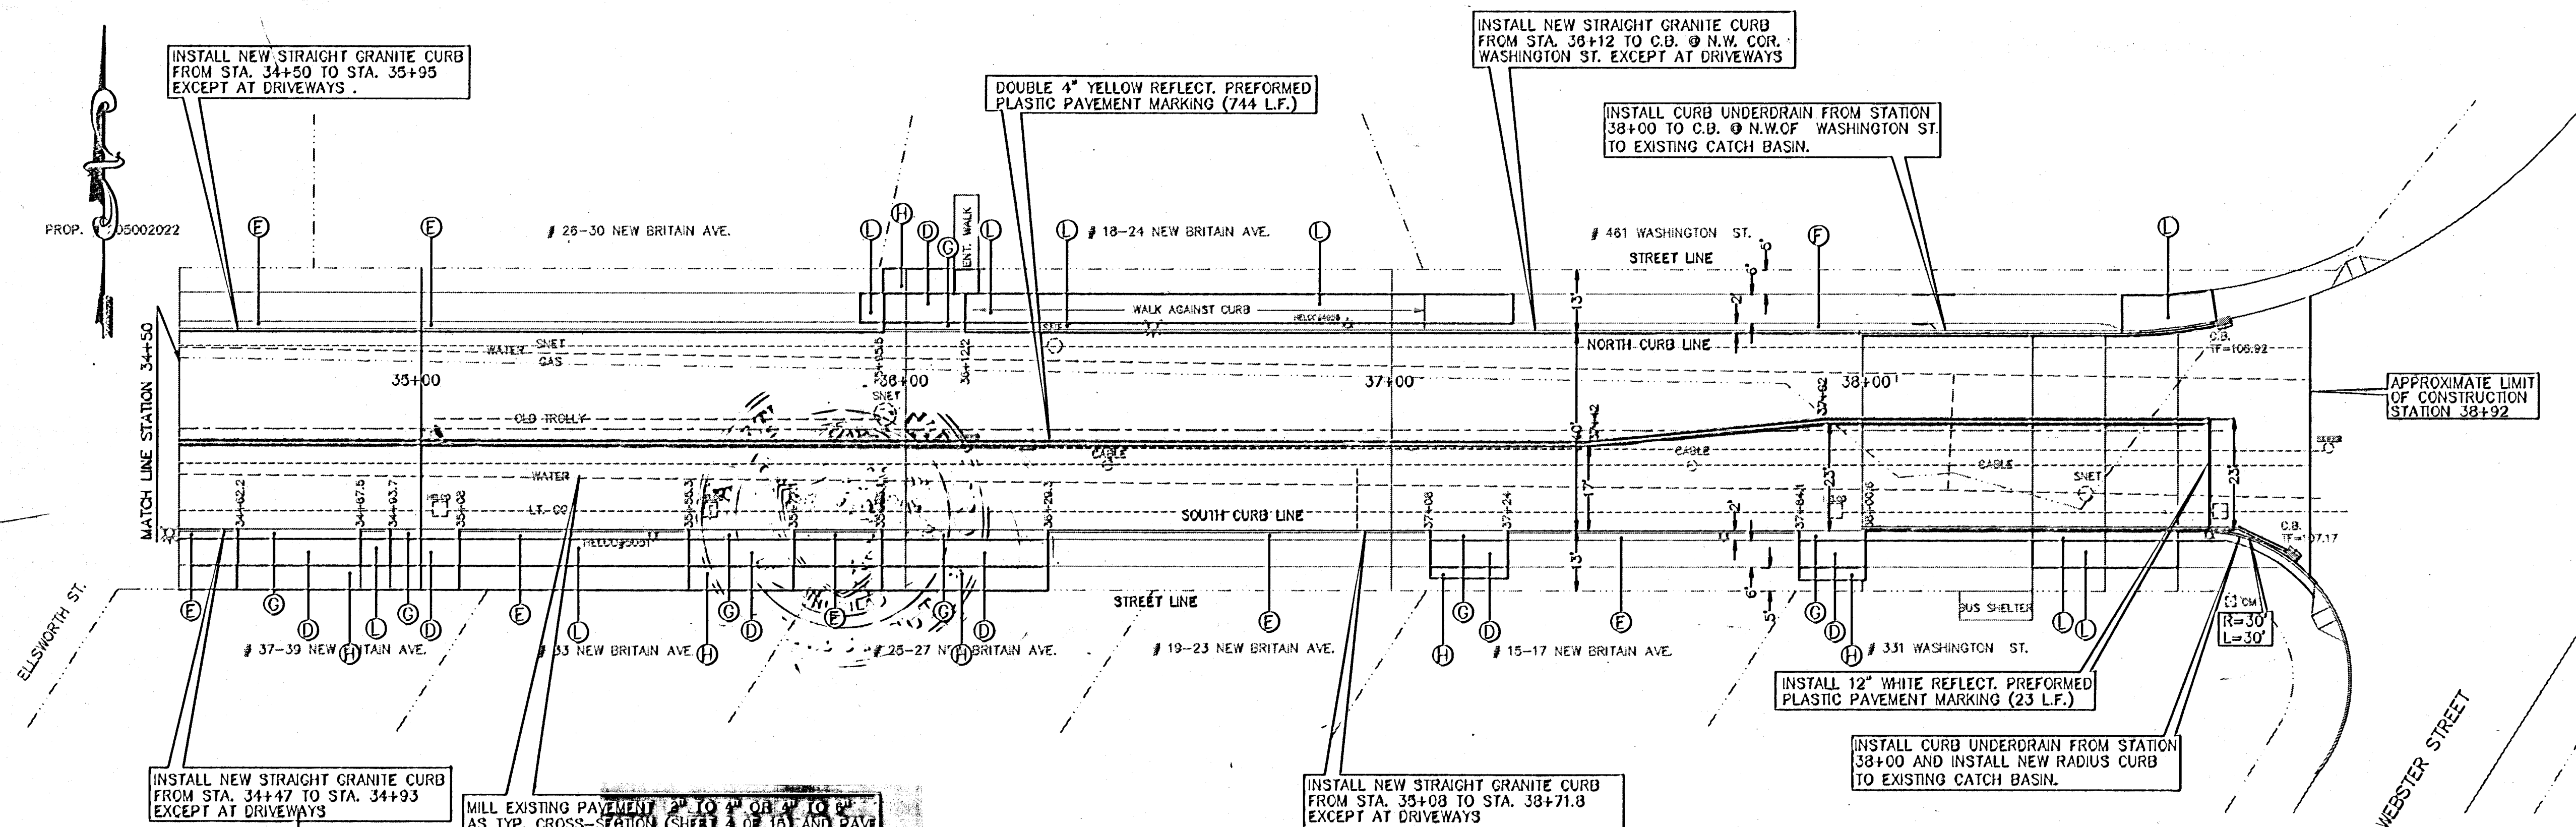

CONSTRUCTION NOTES

1. (C) EXISTING DRIVEWAY RAMP TO REMAIN

(D) CONSTRUCT 8" REINFORCED CONC. SIDEWALK

(E) CONSTRUCT 2" BIT. CONC. SURFACE ON NEW FOUNDATION, EXCEPT AT DRIVEWAYS AND RAMP

(F) SEEDING AND MULCHING

(G) CONSTRUCT 8" REINFORCED CONC. DRIVEWAY RAMP

(H) CONSTRUCT BIT. CONC. DRIVEWAY

(I) CONSTRUCT 5" CONC SIDEWALK EXCEPT AT DRIVEWAYS
2. ELEVATIONS ARE BASED ON METROPOLITAN DISTRICT COMMISSION (MDC) DATUM
3. RIM OR FRAME ELEVATIONS OF ALL UTILITY GATE BOXES, HANDHOLES, MANHOLES AND CATCH BASINS ARE TO BE ADJUSTED AS REQUIRED TO MATCH PROPOSED FINISHED PAVED SURFACES
4. CALL BEFORE YOU DIG - THE CONTRACTOR IS HEREBY REMINDED THAT PURSUANT TO PUBLIC ACT 87-71 REQUIRES NOTIFICATION TO UTILITY COMPANIES OF PENDING EXCAVATION AT OR NEAR THE LOCATION OF PUBLIC UTILITIES. THE CONTRACTOR SHALL CALL THIS NUMBER 1-800-922-4455 AT LEAST 48 HOURS, EXCLUDING SATURDAYS, SUNDAYS AND HOLIDAYS, BUT NOT MORE THAN THIRTY DAYS (ONE MONTH) PRIOR TO EXCAVATION

CITY OF HARTFORD, CONNECTICUT
DEPARTMENT OF PUBLIC WORKS
ENGINEERING SERVICES

PLAN AND PROFILE
NEW BRITAIN AVENUE

(FROM STATION 34+00 TO WASHINGTON STREET)

SUBMITTED <i>[Signature]</i> PROJECT ENGINEER	RECOMMENDED <i>[Signature]</i> MANAGER	APPROVED <i>[Signature]</i> CITY ENGINEER
DRAWN MX	SCALE HORIZ. 1"=80' VERT. 1"=2'	DATE NOVEMBER 1994
CHECKED JG	FILE NAME 95-08-10.DWG	SHEET 15 OF 15