




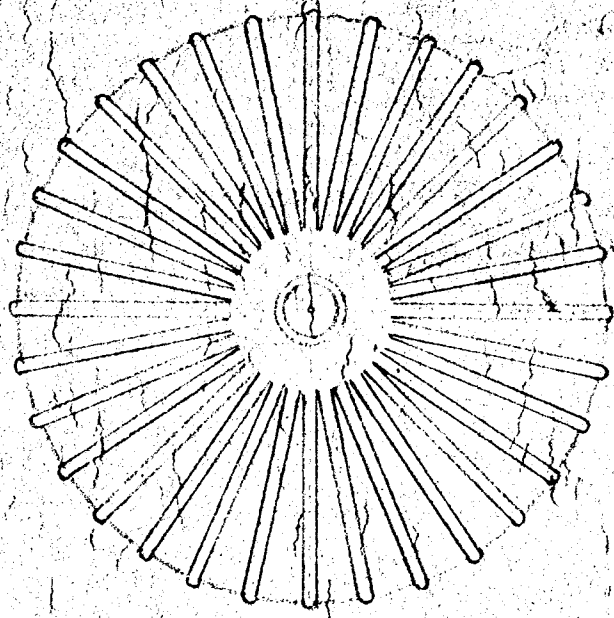


ROOF PLAN

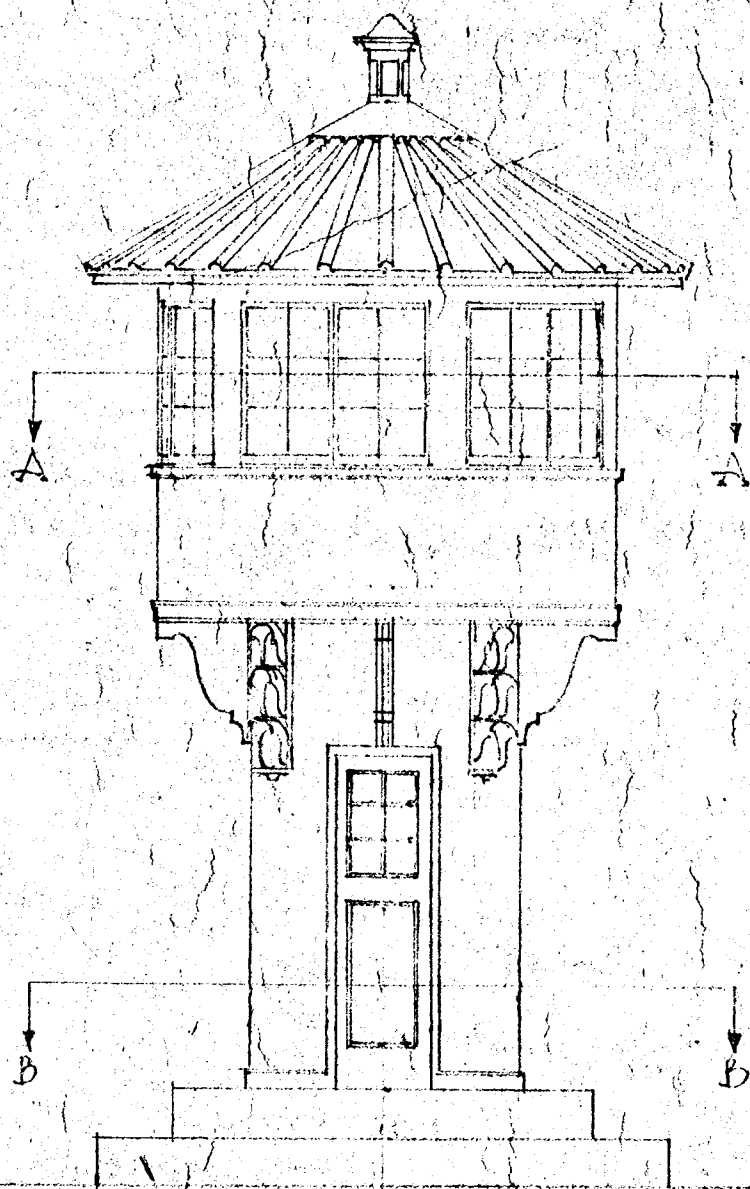


ELEVATION

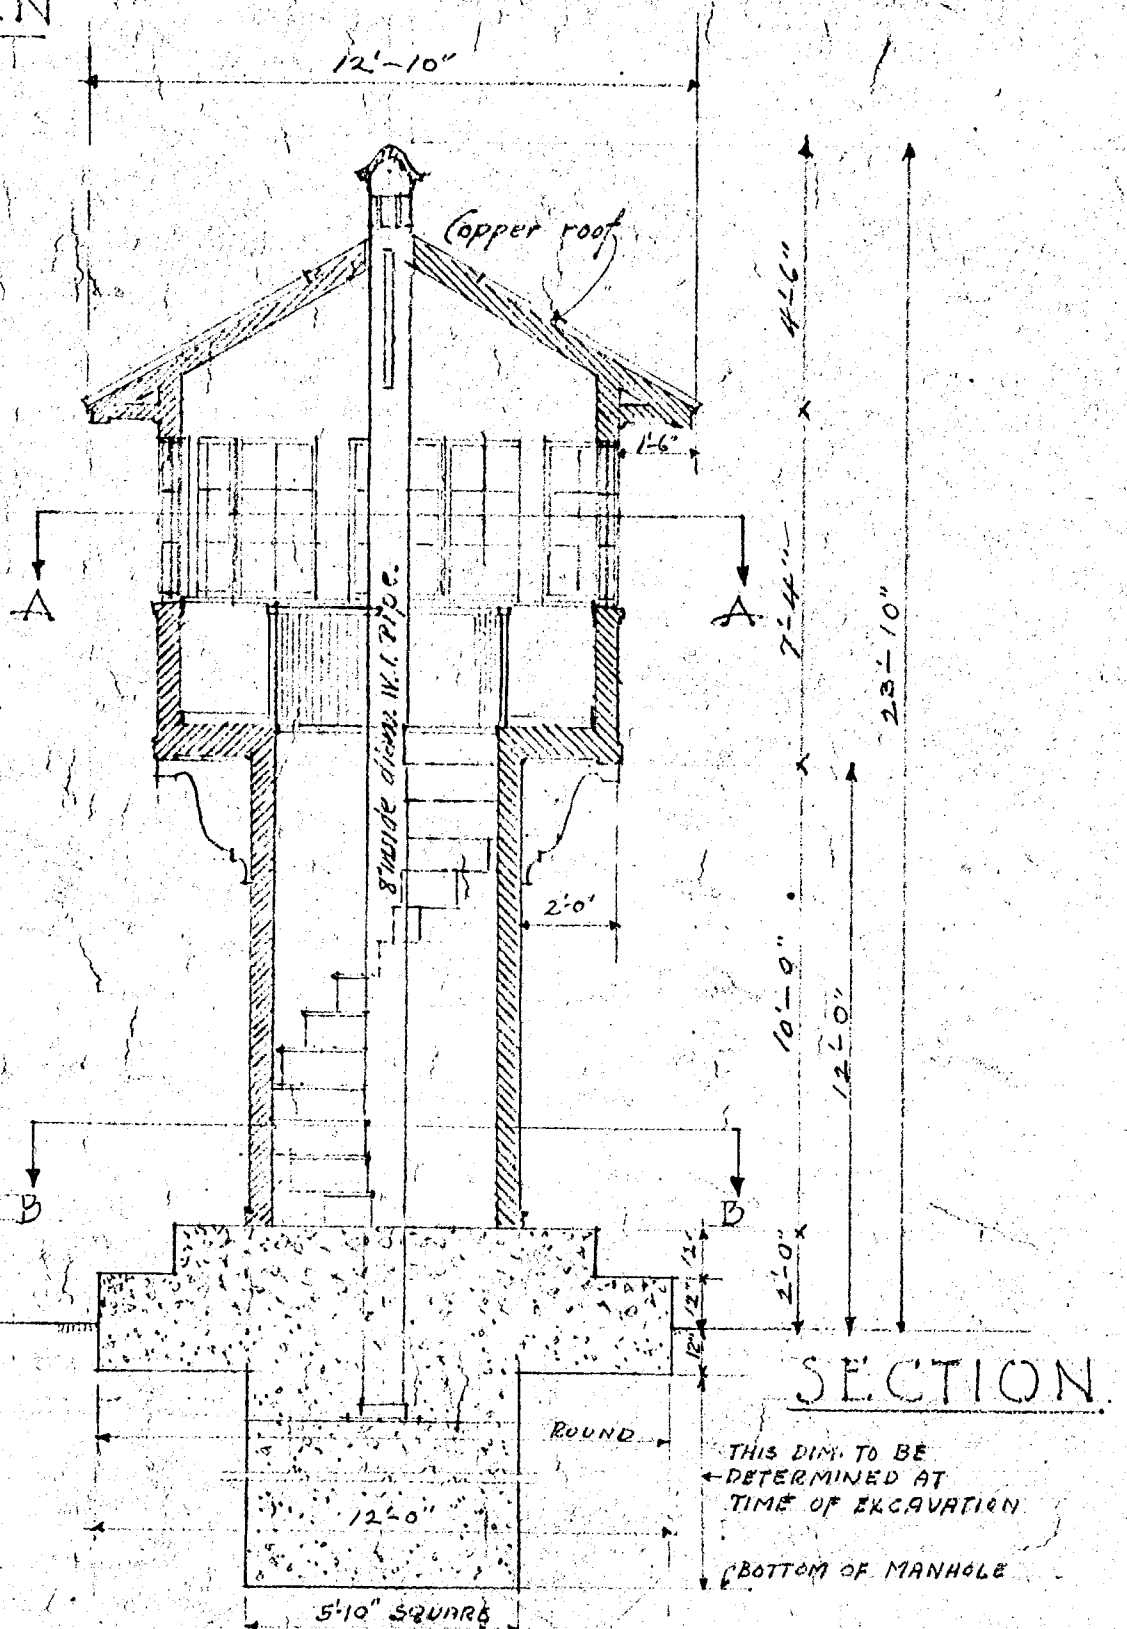

SECTION

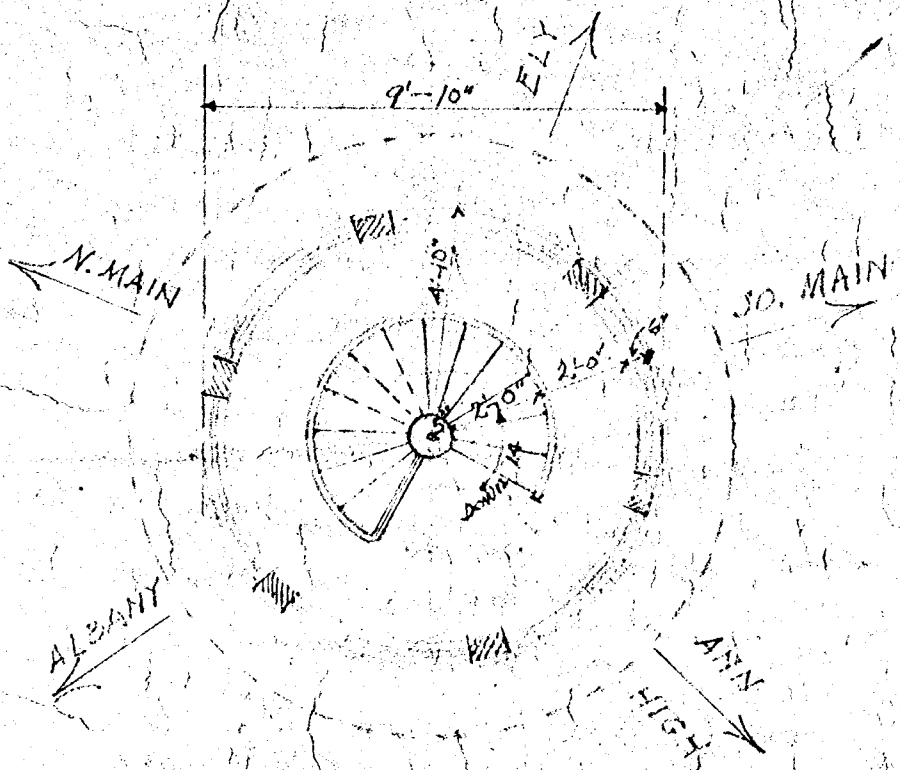

PLAN A-A

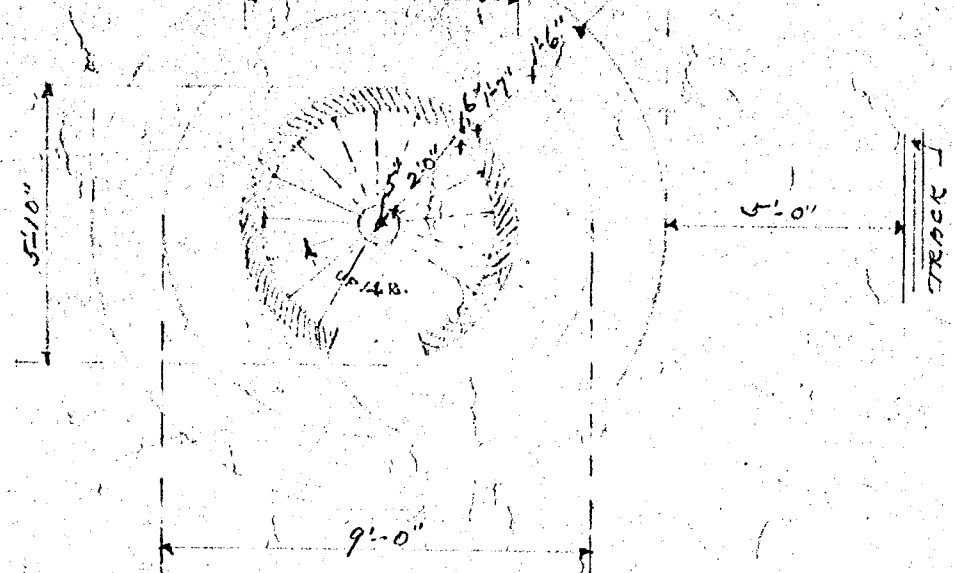

PLAN B-B

TRAFFIC TOWER
FOR
HARTFORD, CONN.

DRAWN BY ARCHITECTURAL DIVISION
W.P.A. SPONSOR'S OFFICE
HARTFORD, CONN. SCALE 1/4" = 1'-0"