

NOTES:

CENTER LINE OF ALL EXTERIOR WALL COLUMNS & PARTS TO BE SET 9" IN FROM FACE OF WALL UNLESS OTHERWISE NOTED ON PLANS.

CABINETS & COUNTERS ETC. MARKED "C" ON PLANS ARE INCLUDED IN CONTRACT. CABINETS, FURNITURE, COUNTERS, BOOKSHELVES, STORAGE SHELVES & BOOKSTAKES NOT SO INDICATED ON PLANS UNLESS SPECIALLY NOTED, OR SPECIFIED ARE NOT INCLUDED IN THIS CONTRACT.

DIMENSIONS ON 1/8" SCALE PLANS ARE TAKEN TO THE FOLLOWING POINTS:

- TO FACE OF STEEL
- TO CENTER OF BLOC
- TO FACE OF ROUGH MASONRY WALLS
- TO FACE OF METAL FURRING IN BACK OF PLASTER FINISH
- TO INSIDE OF METAL STUD PARTITIONS IN BACK OF PLASTER FINISH

STEEL BEAMS IN EXTERIOR WALLS



ALL STEEL BEAMS IN EXTERIOR WALLS SHALL BE OFF-SET ON COLUMNS SO THAT THE OUTSIDE EXTREMITY OF THEIR OUTER FLANGE IS 4" FROM EXTERIOR FACE OF WALL.

UNLESS OTHERWISE SHOWN PARTITIONS FURRING & BACKUP TO BE OF THE FOLLOWING WIDTHS:

- UNDER BLOCK A) INTERIOR PARTITIONS "2"
- B) EXTERIOR WALL BACK UP - "8"
- C) FURRING AT CONCRETE WALLS - "4"

METAL STUDS - "4"

DOTTED LINES INDICATE FURRING SUPPORT IN CELL, UNLESS OTHERWISE NOTED, SEE REFLECTED CEILING PLAN, SHEET IS FOR DIM.

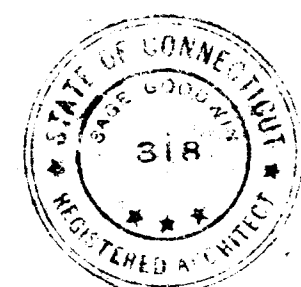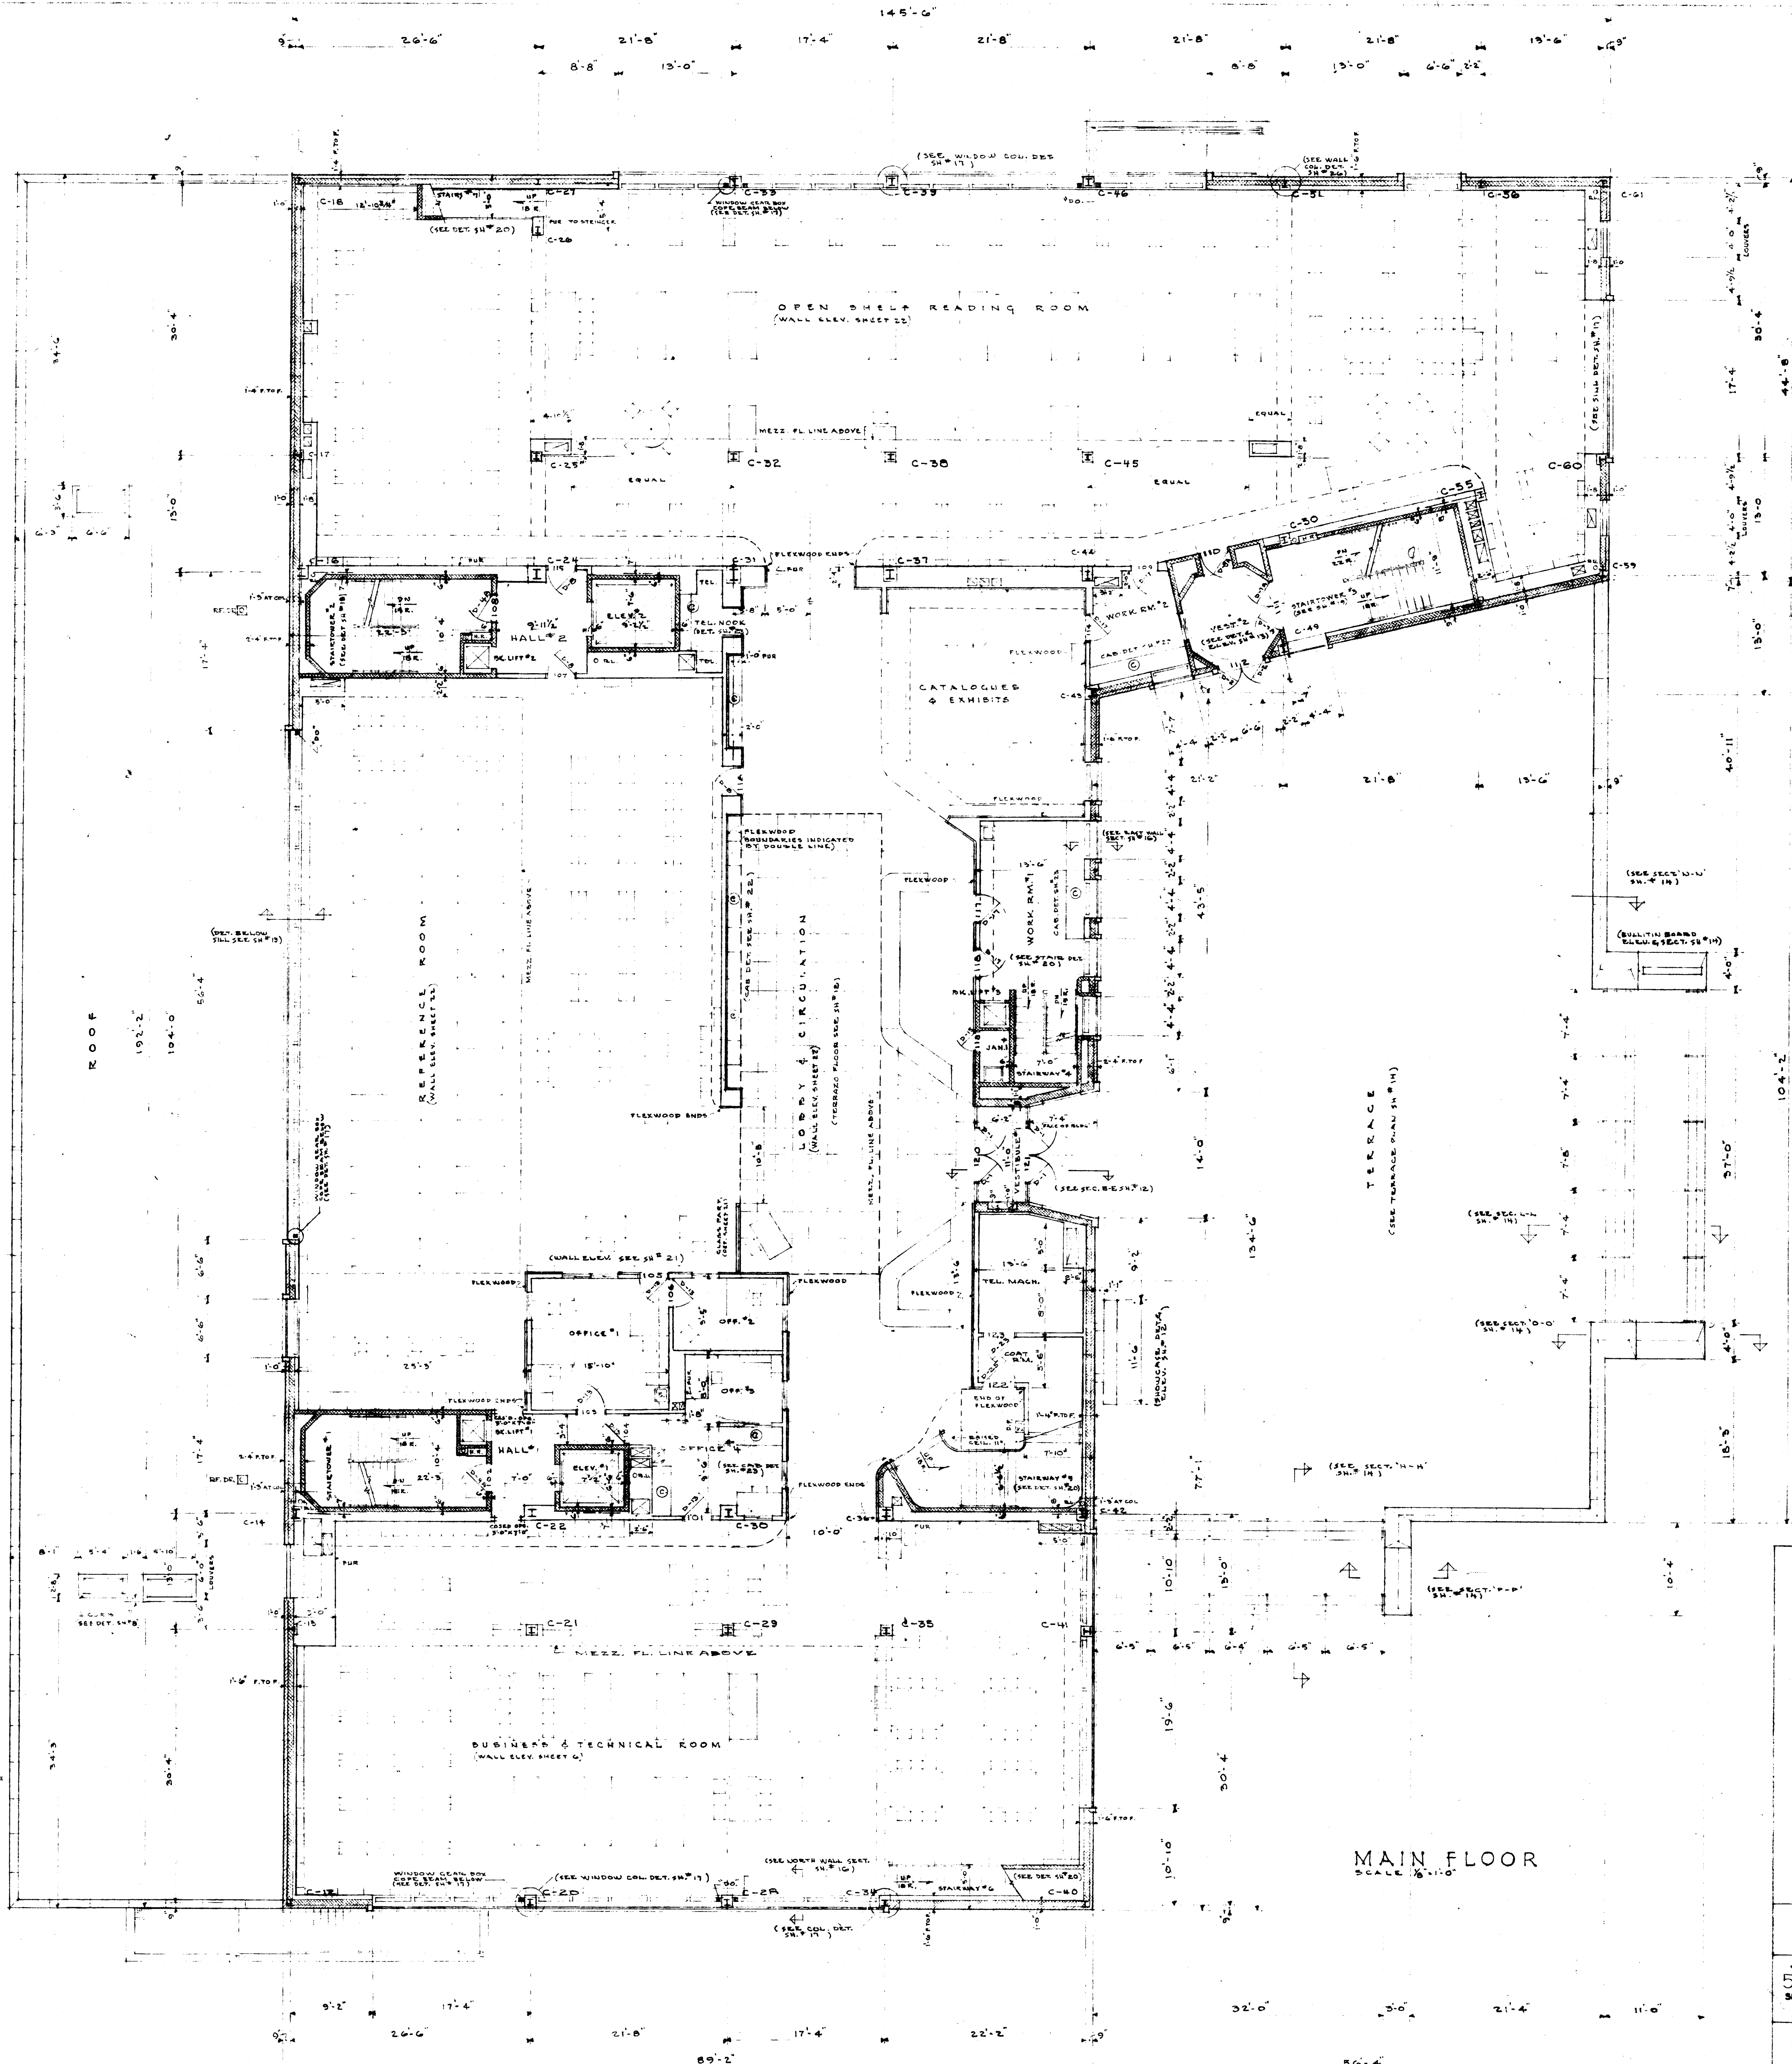

SCHUTZ & GOODWIN
ARCHITECTS
12 HAYNES STREET HARTFORD CONN.

JOB NO. DATE 6/15/54
DRAWN BY S.P.B.
SHEET NO. 531A TRACED BY S.P.B.
CHECKED BY D.E.H. & G.S.G.

BUILDING FOR
THE HARTFORD PUBLIC LIBRARY
CITY OF HARTFORD - OWNER