

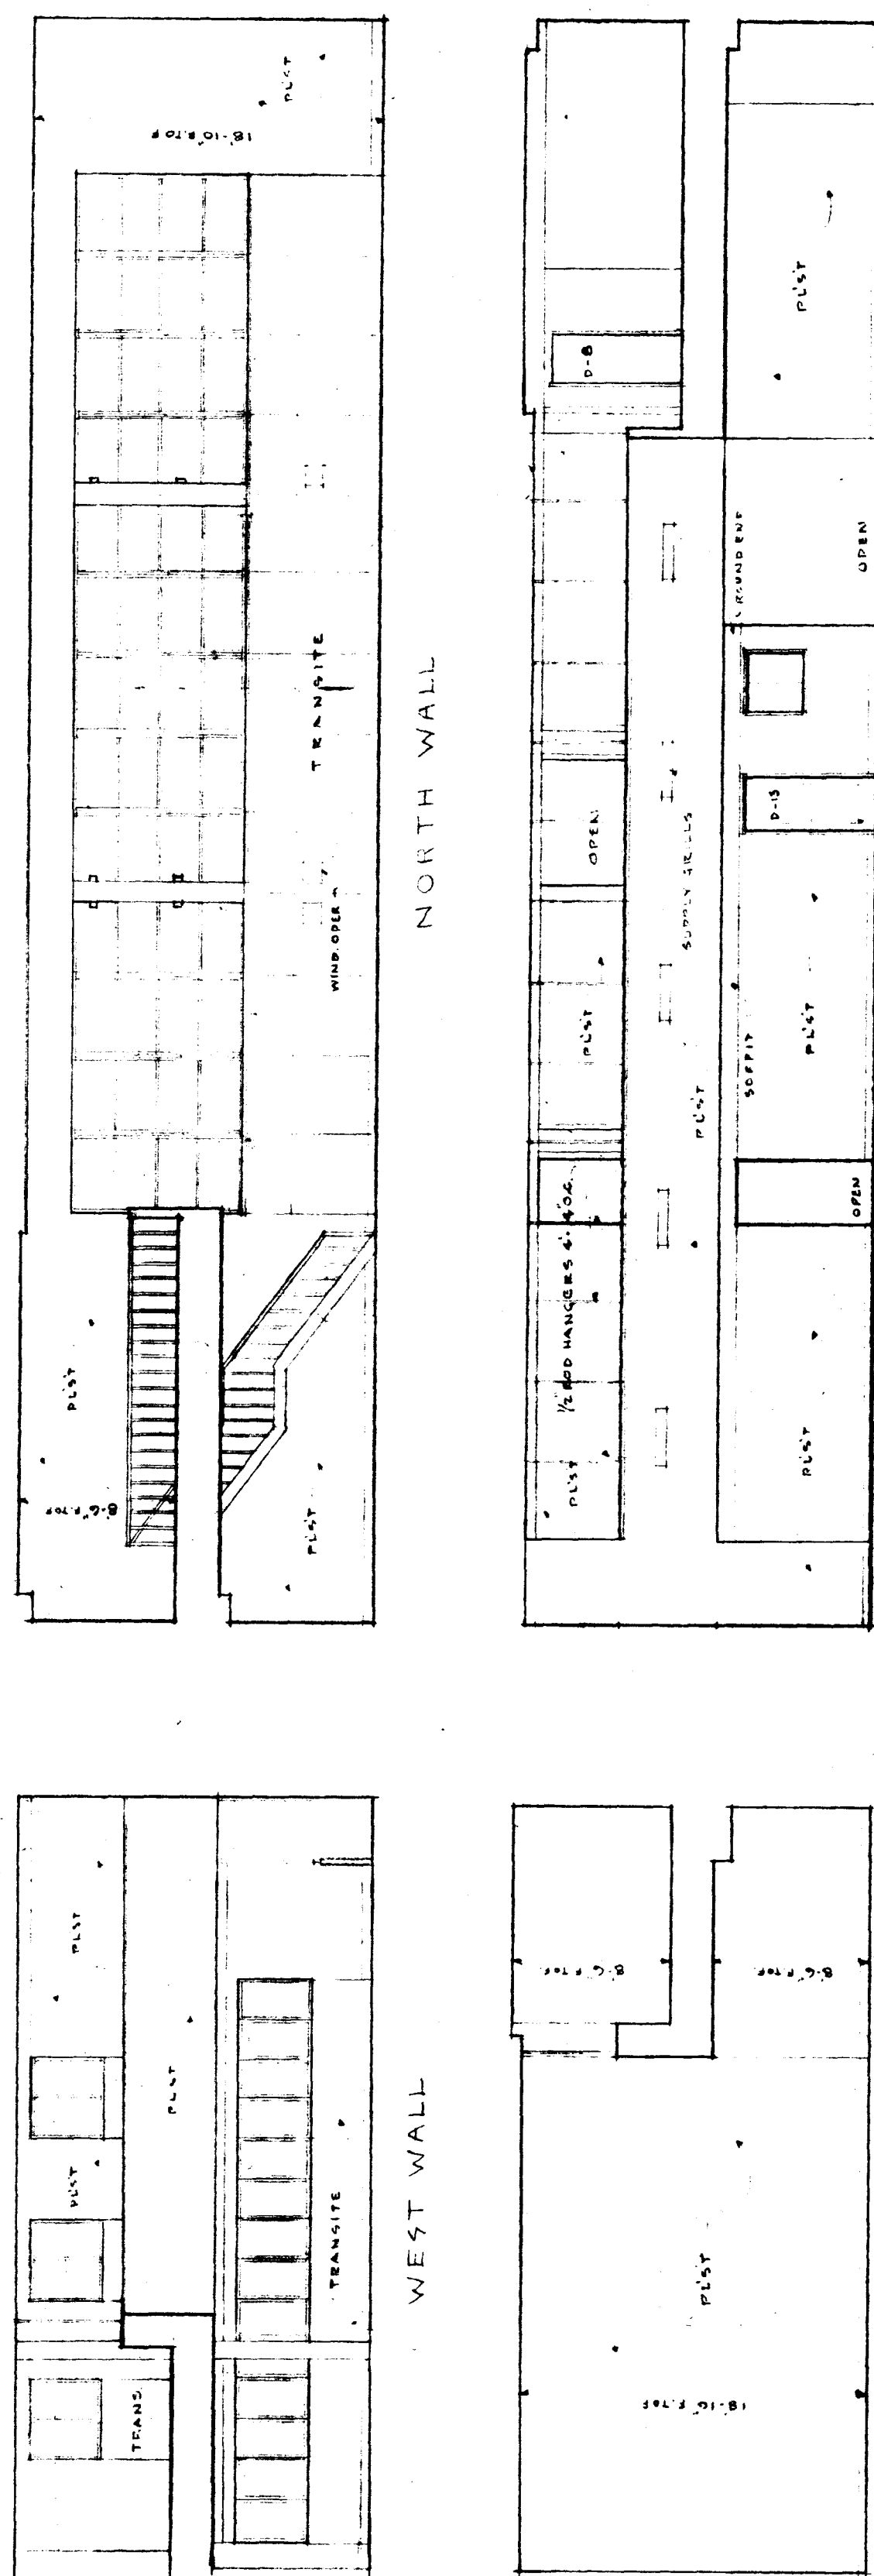


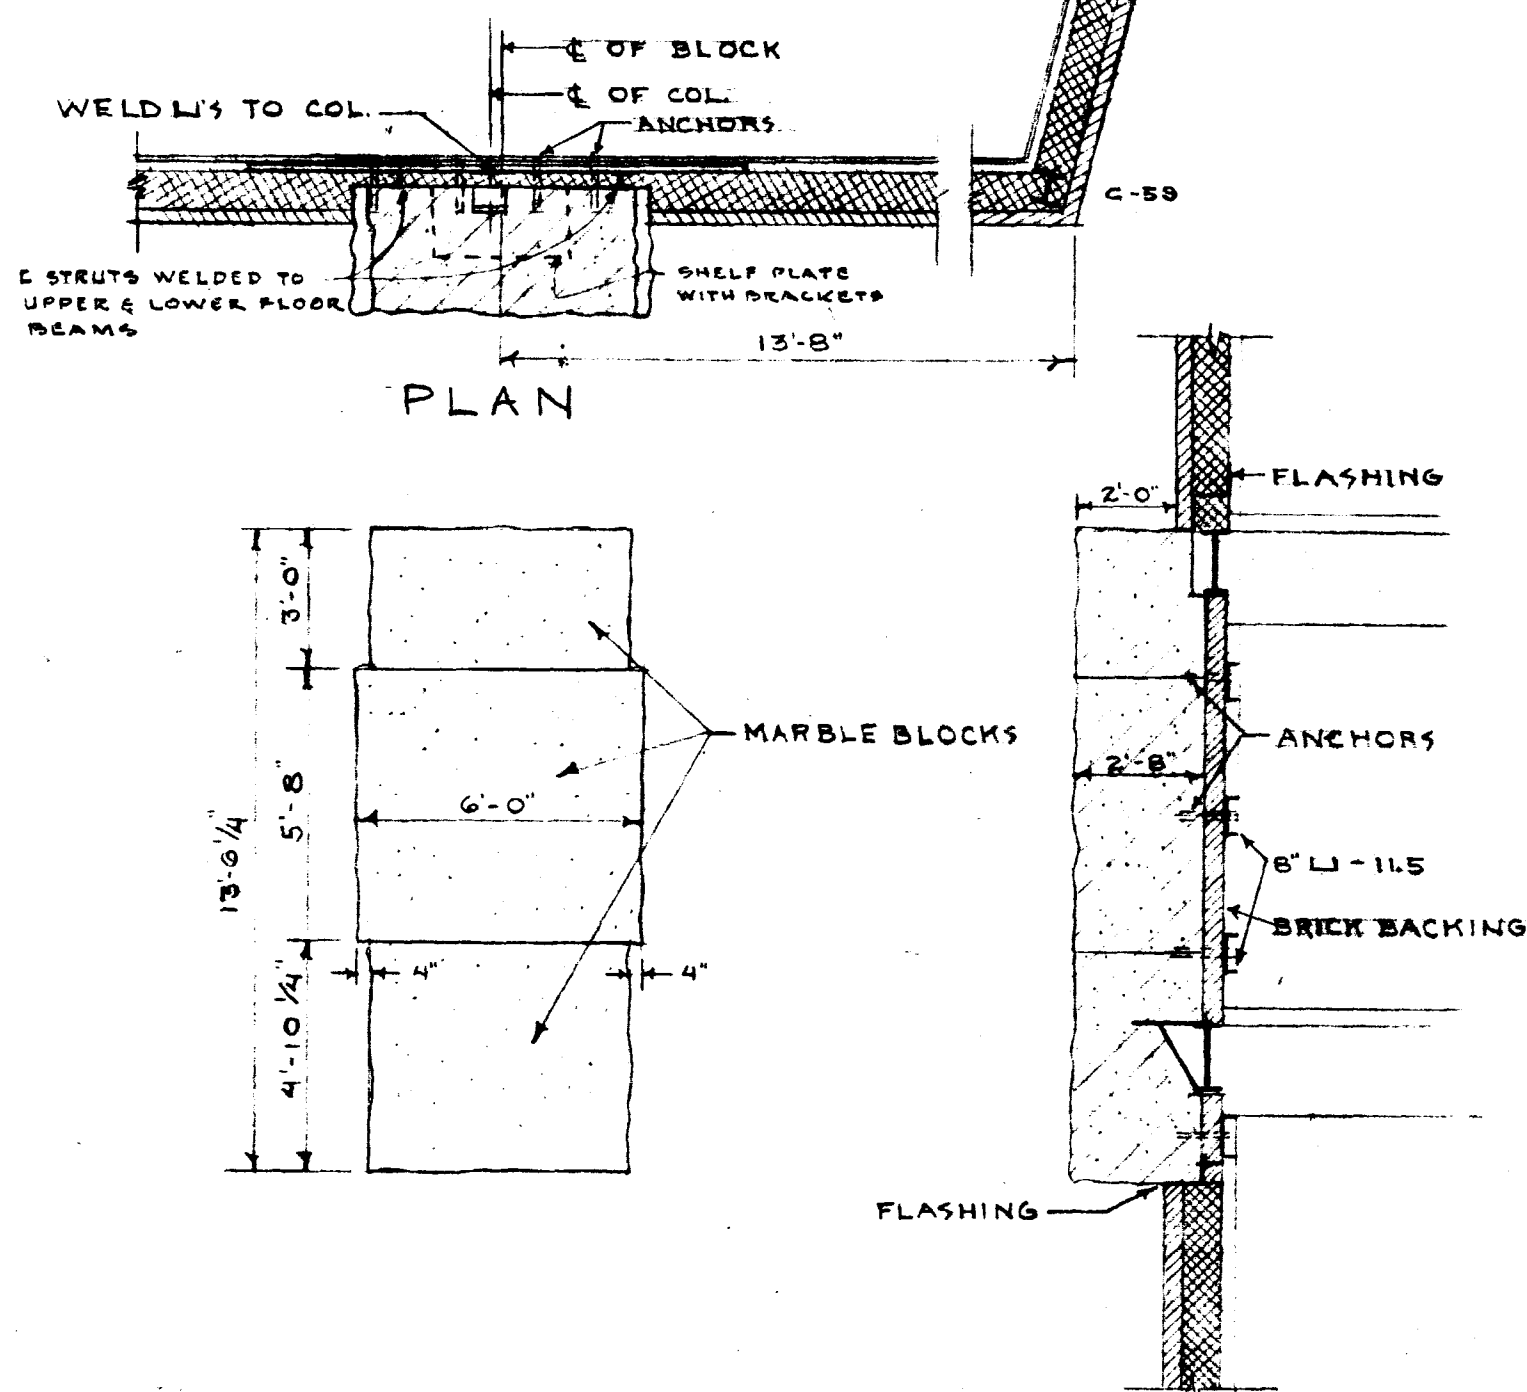

BUSINESS & TECHNICAL RM. ELEV.
SCALE 1/8" = 1'-0"

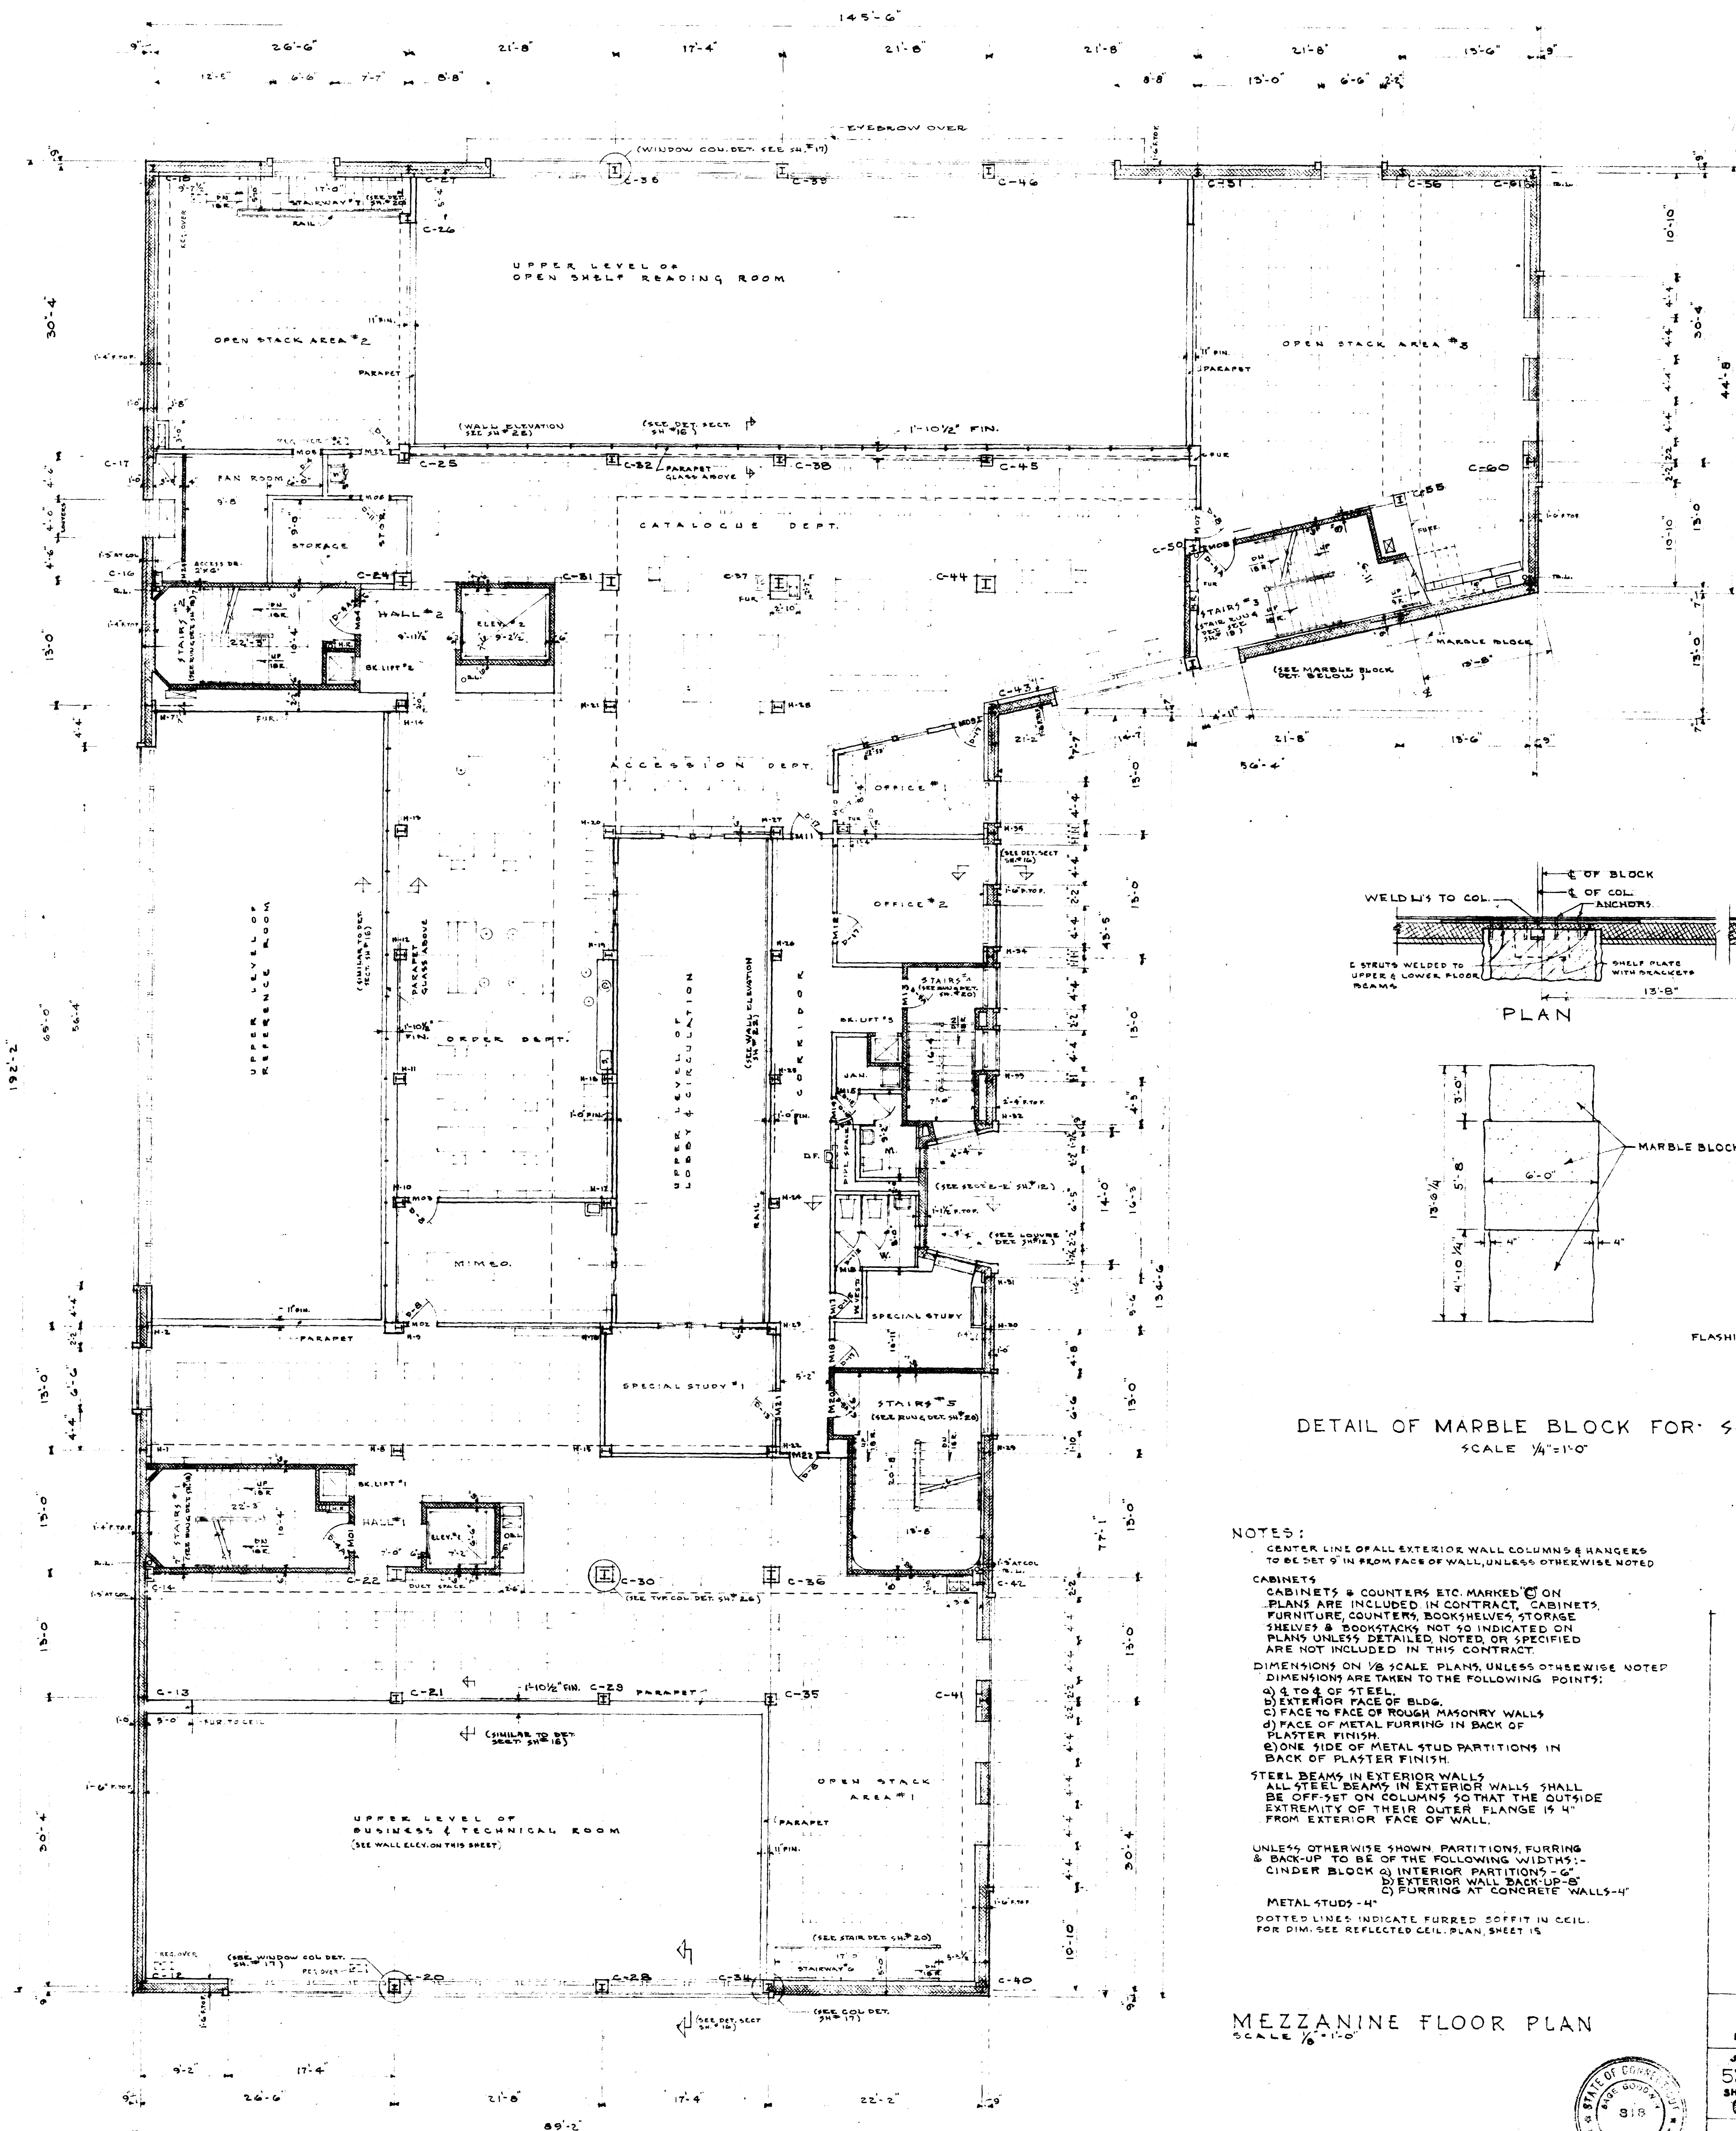

DETAIL OF MARBLE BLOCK FOR SCULPTURE
SCALE 1/4" = 1'-0"

- NOTES:
- CENTER LINE OF ALL EXTERIOR WALL COLUMNS & RANGERS TO BE DET 9" IN FROM FACE OF WALL, UNLESS OTHERWISE NOTED
 - CABINETS, COUNTERS, ETC. MARKED "C" ON PLANS ARE INCLUDED IN CONTRACT. CABINETS, FURNITURE, COUNTERS, BOOKSHELVES, STORAGE SHELVES & BOOKSTACKS NOT SO INDICATED ON PLANS UNLESS SPECIALLY NOTED OR SPECIFIED ARE NOT INCLUDED IN THIS CONTRACT.
 - DIMENSIONS ON 1/8" SCALE PLANS, UNLESS OTHERWISE NOTED DIMENSIONS ARE TAKEN TO THE FOLLOWING POINTS:
 - TO & FROM STEEL
 - EXTERIOR FACE OF BLDG.
 - FACE TO FACE OF ROUGH MASONRY WALLS
 - FACE OF METAL FURRING IN BACK OF PLASTER FINISH
 - ONE SIDE OF METAL STUD PARTITIONS IN BACK OF PLASTER FINISH
 - STEEL BEAMS IN EXTERIOR WALLS ALL STEEL BEAMS IN EXTERIOR WALLS SHALL BE OFF-SET ON COLUMNS SO THAT THE OUTSIDE EXTREMITY OF THEIR OUTER FLANGE IS 4" FROM EXTERIOR FACE OF WALL.
 - UNLESS OTHERWISE SHOWN, PARTITIONS, FURRING & BACK-UP TO BE OF THE FOLLOWING WIDTHS:
 - CINDER BLOCK 8"
 - INTERIOR PARTITIONS 6"
 - EXTERIOR WALL BACK-UP 8"
 - FURRING AT CONCRETE WALLS 4"
 - METAL STUDS 4"
 - DOTTED LINES INDICATE FURRED COFFIN IN CEIL. FOR DIM. SEE REFLECTED CEIL. PLAN, SHEET 15

MEZZANINE FLOOR PLAN
SCALE 1/8" = 1'-0"



SCHUTZ & GOODWIN
ARCHITECTS
12 MAYES STREET HARTFORD CONN.

JOB NO. DATE 6/15/54
531A DRAWN BY J.B. + H.C.
SHEET NO. TRACED BY J.B. + H.C.
CHECKED BY J.B. + H.C.

BUILDING FOR
THE HARTFORD PUBLIC LIBRARY
CITY OF HARTFORD-OWNER