
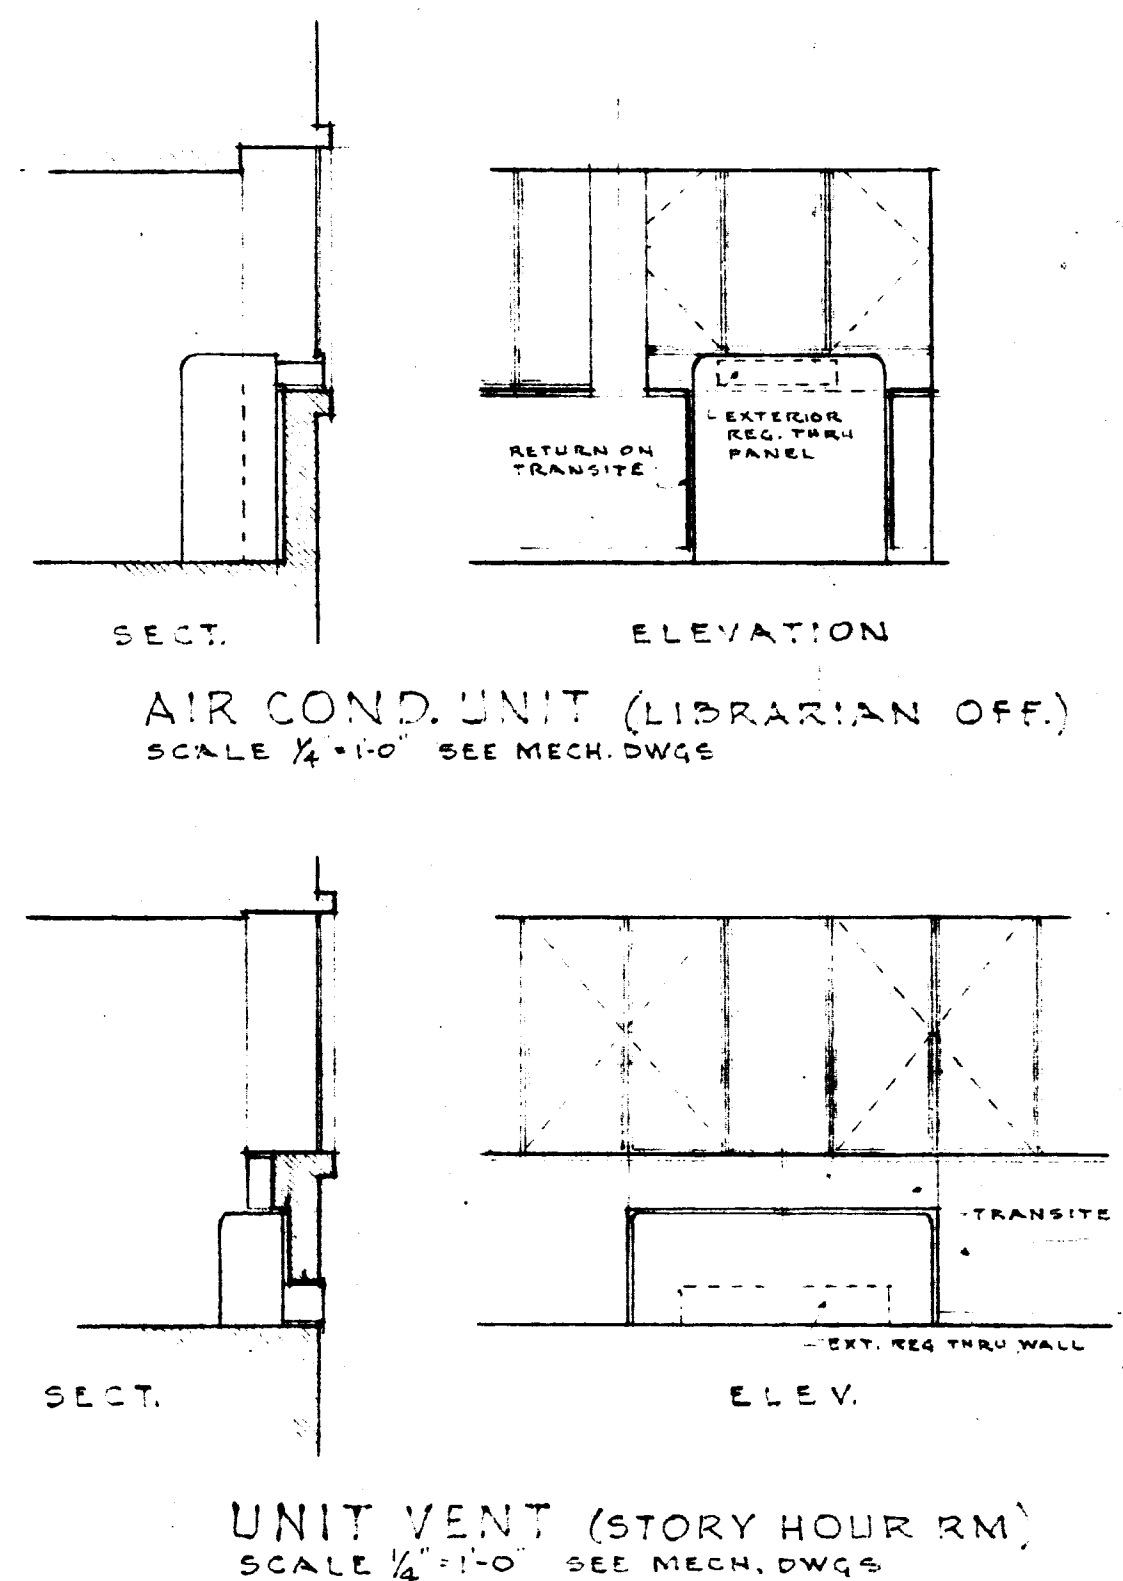


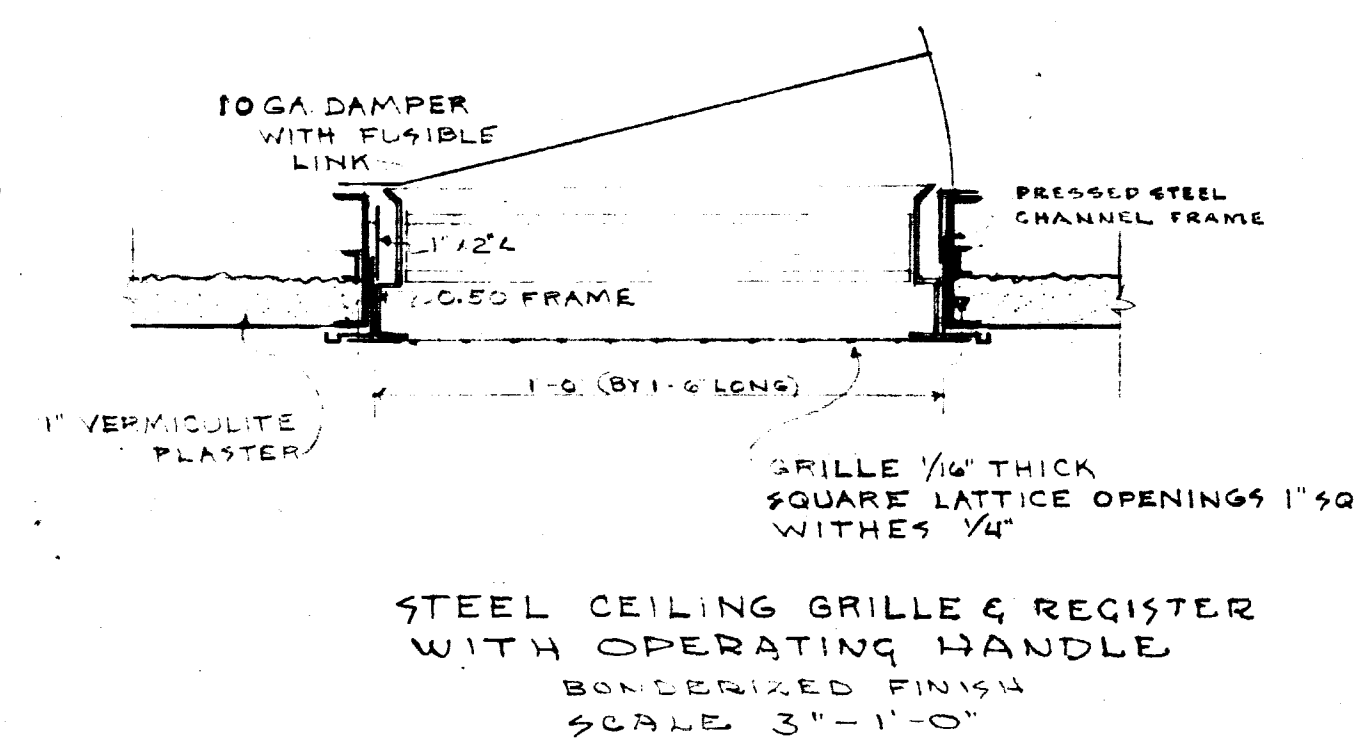

- # NOTES:
- STEEL FRAMING -----
    - CENTER LINE OF ALL EXTERIOR WALL COLUMNS OR HANGERS TO BE SET 1/8" FROM FACE OF WALL, UNLESS OTHERWISE NOTED.
    - BEAMS AND EXTERIOR WALLS SHALL BE OFFSET ON COLUMNS SO THAT THE OUTSIDE EXTREMITY OF THEIR OUTER FLANGE IS 4" FROM EXTERIOR FACE OF WALL.
    - CENTER LINE OF ALL VERTICAL TRUSS MEMBERS OCCURRING ALONG EXTERIOR WALLS SHALL BE SET 1/8" FROM FACE OF WALL, INCLUDING EXISTING AND NEW COLUMNS AS NOTED ON P.L.S.
  - MENTIONS ON % SCALE PLANS -----
    - (A) 2% STEEL
    - (B) EXTERIOR FACE OF BUILDING
    - (C) FACE OF ROUGH MASONRY
    - (D) FACE OF METAL PLATE BACK OF PLASTER FIN.
    - (E) ONE SIDE OF METAL STUD PART TO 1/4" BACK OF PLASTER FIN.
  - CABINETS -----
    - CABINETS, COUNTERTOPS, ETC. MARKED © ON PLANS ARE INCLUDED IN CONTRACT. CABINETS, COUNTERTOPS, ETC. NOT SO INDICATED, DETAILED OR SPECIFIED, ARE NOT INCLUDED IN CONTRACT.
  - PARTITIONS -----
    - 1. ALL SPERMOWISE BROWN PORTIONS FURRING & BACK UP TO BE OF THE FOLLOWING WIDTHS:
      - (A) INTERIOR BLOWN GLASS PARTITIONS - 6"
      - (B) EXTERIOR WALL BACK UP - 6"
      - (C) INTERIOR BLOWN GLASS WALLS - 4"
    - 2. METAL STUDS - 4"
    - 3. ALL LINES INDICATE FURRED SADDLE IN CELL
    - SEE REFLECTED PLAN, SHEET 15 FOR DIM.

SECOND FLOOR PLAN  
SCALE 1/8" = 1'-0"

SCHUTZ & GOODWIN  
ARCHITECTS  
12 HAYNES STREET HARTFORD CONN.

JOB NO. DATE 6/15/54  
53-1a DRAWN BY J.A. G. & E. H.  
SHEET NO. TRACED BY J.B.  
7 CHECKED BY S.O. & H.S. G.

BUILDING FOR  
THE HARTFORD PUBLIC LIBRARY  
CITY OF HARTFORD—OWNER